




side elevation

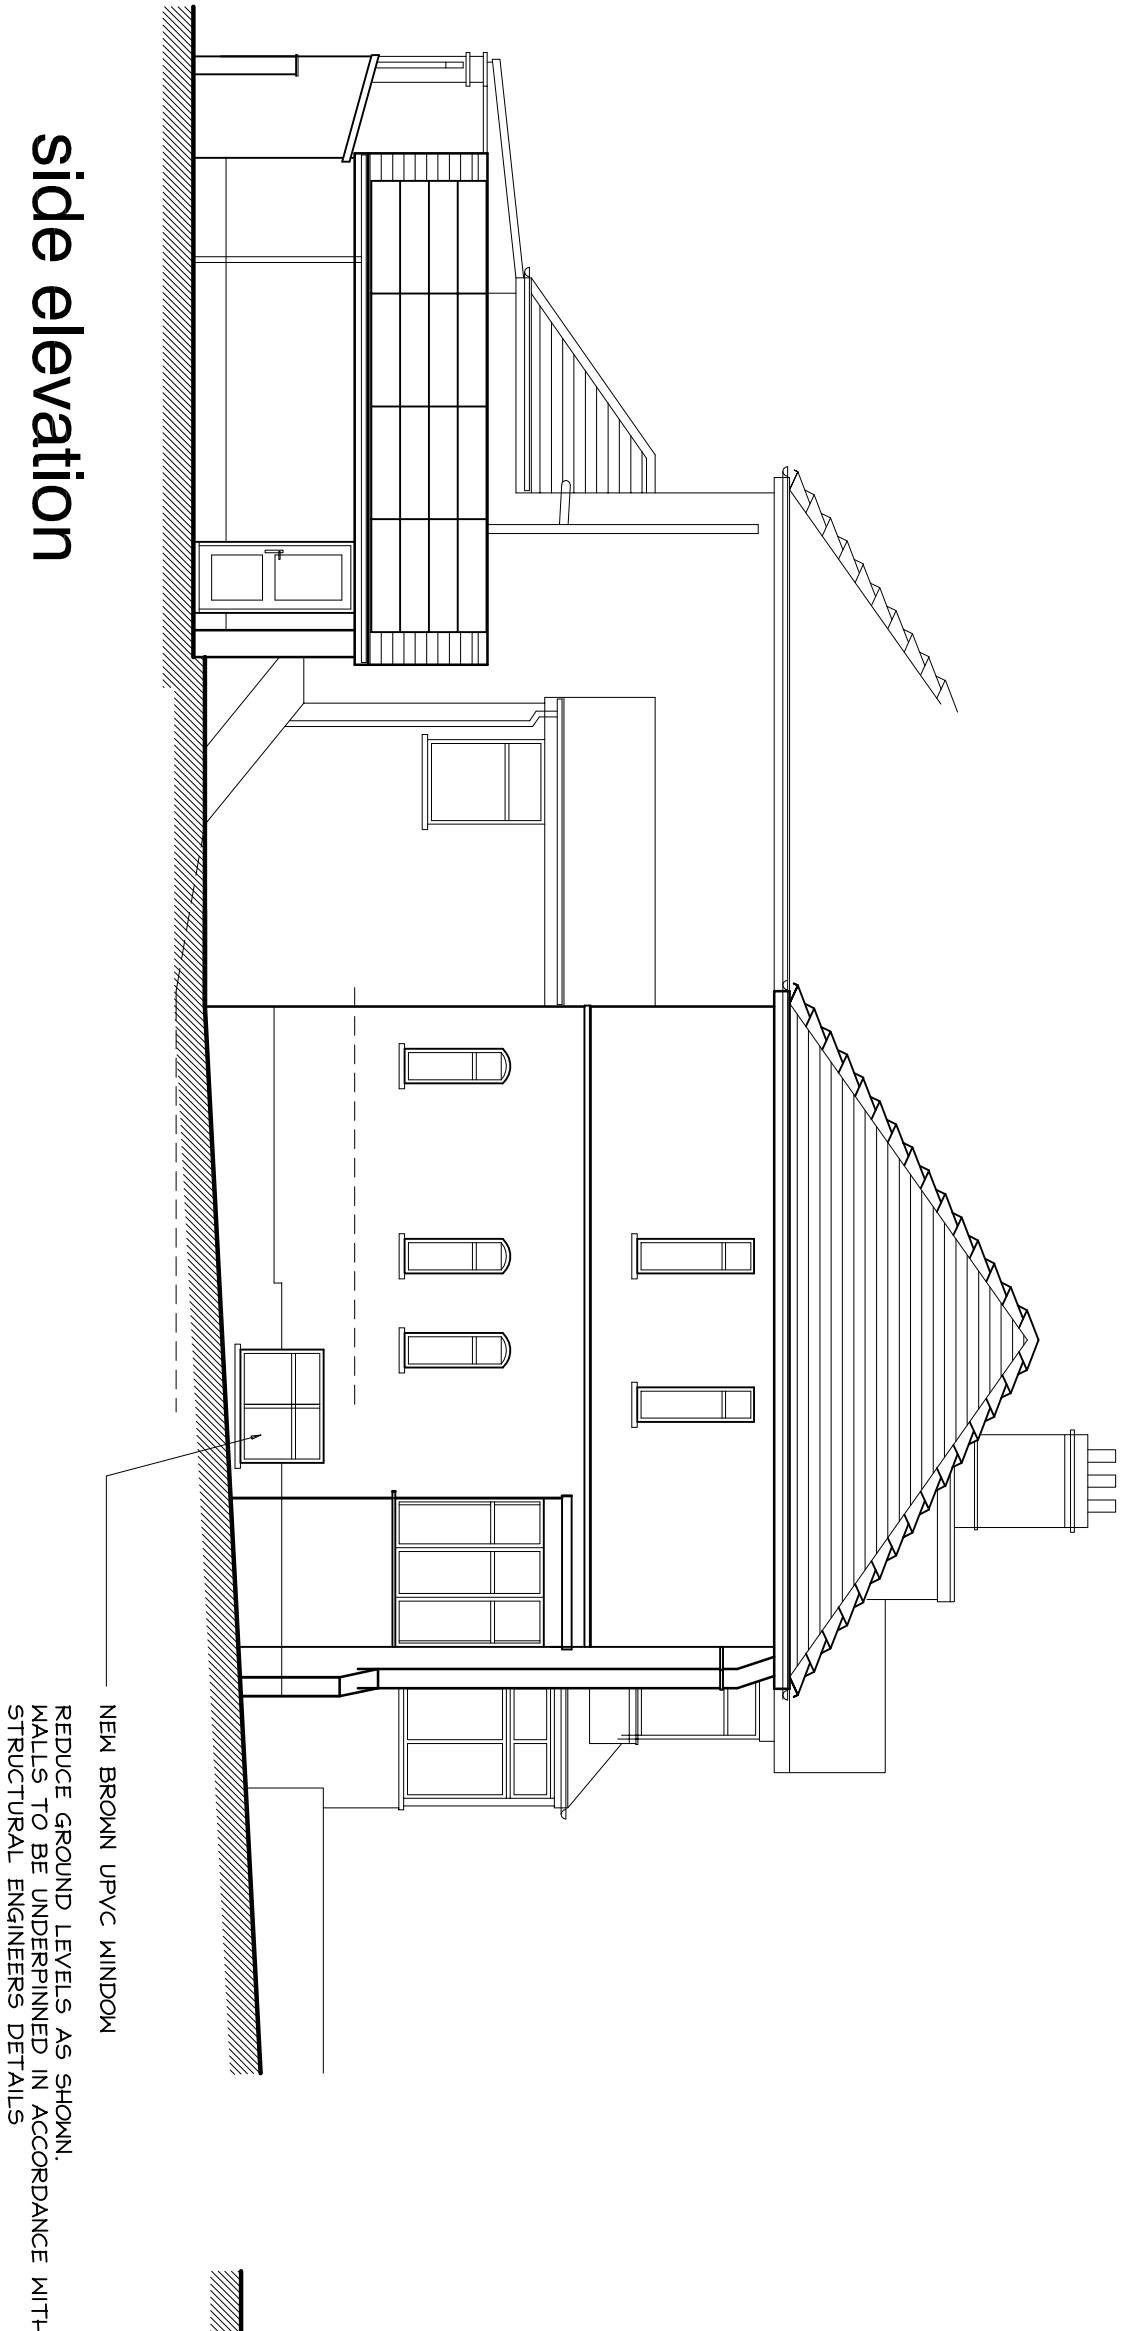


front elevation

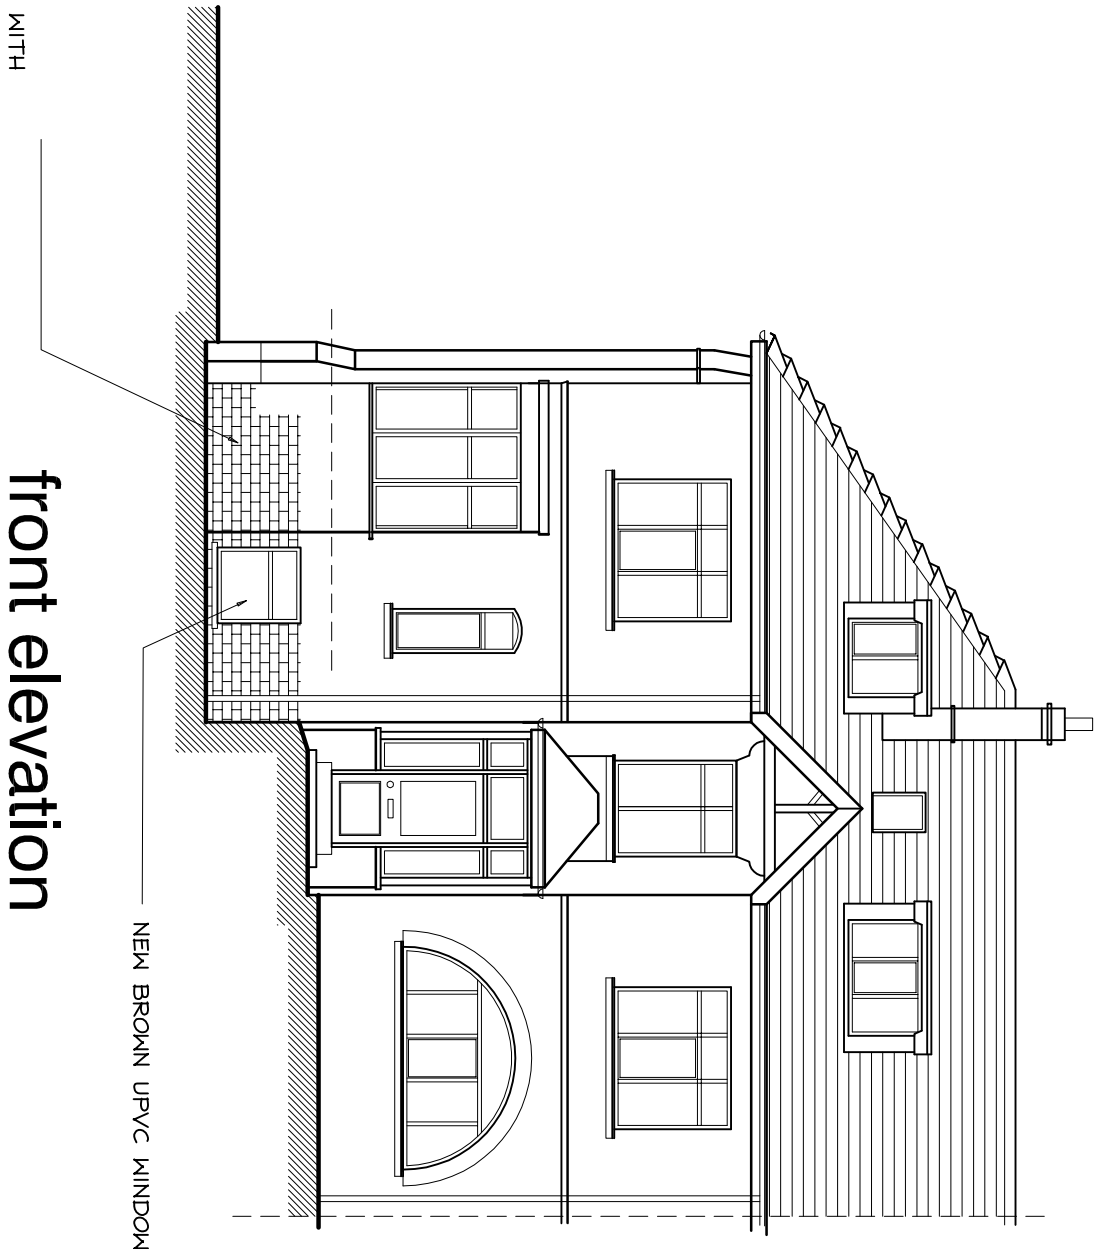

B

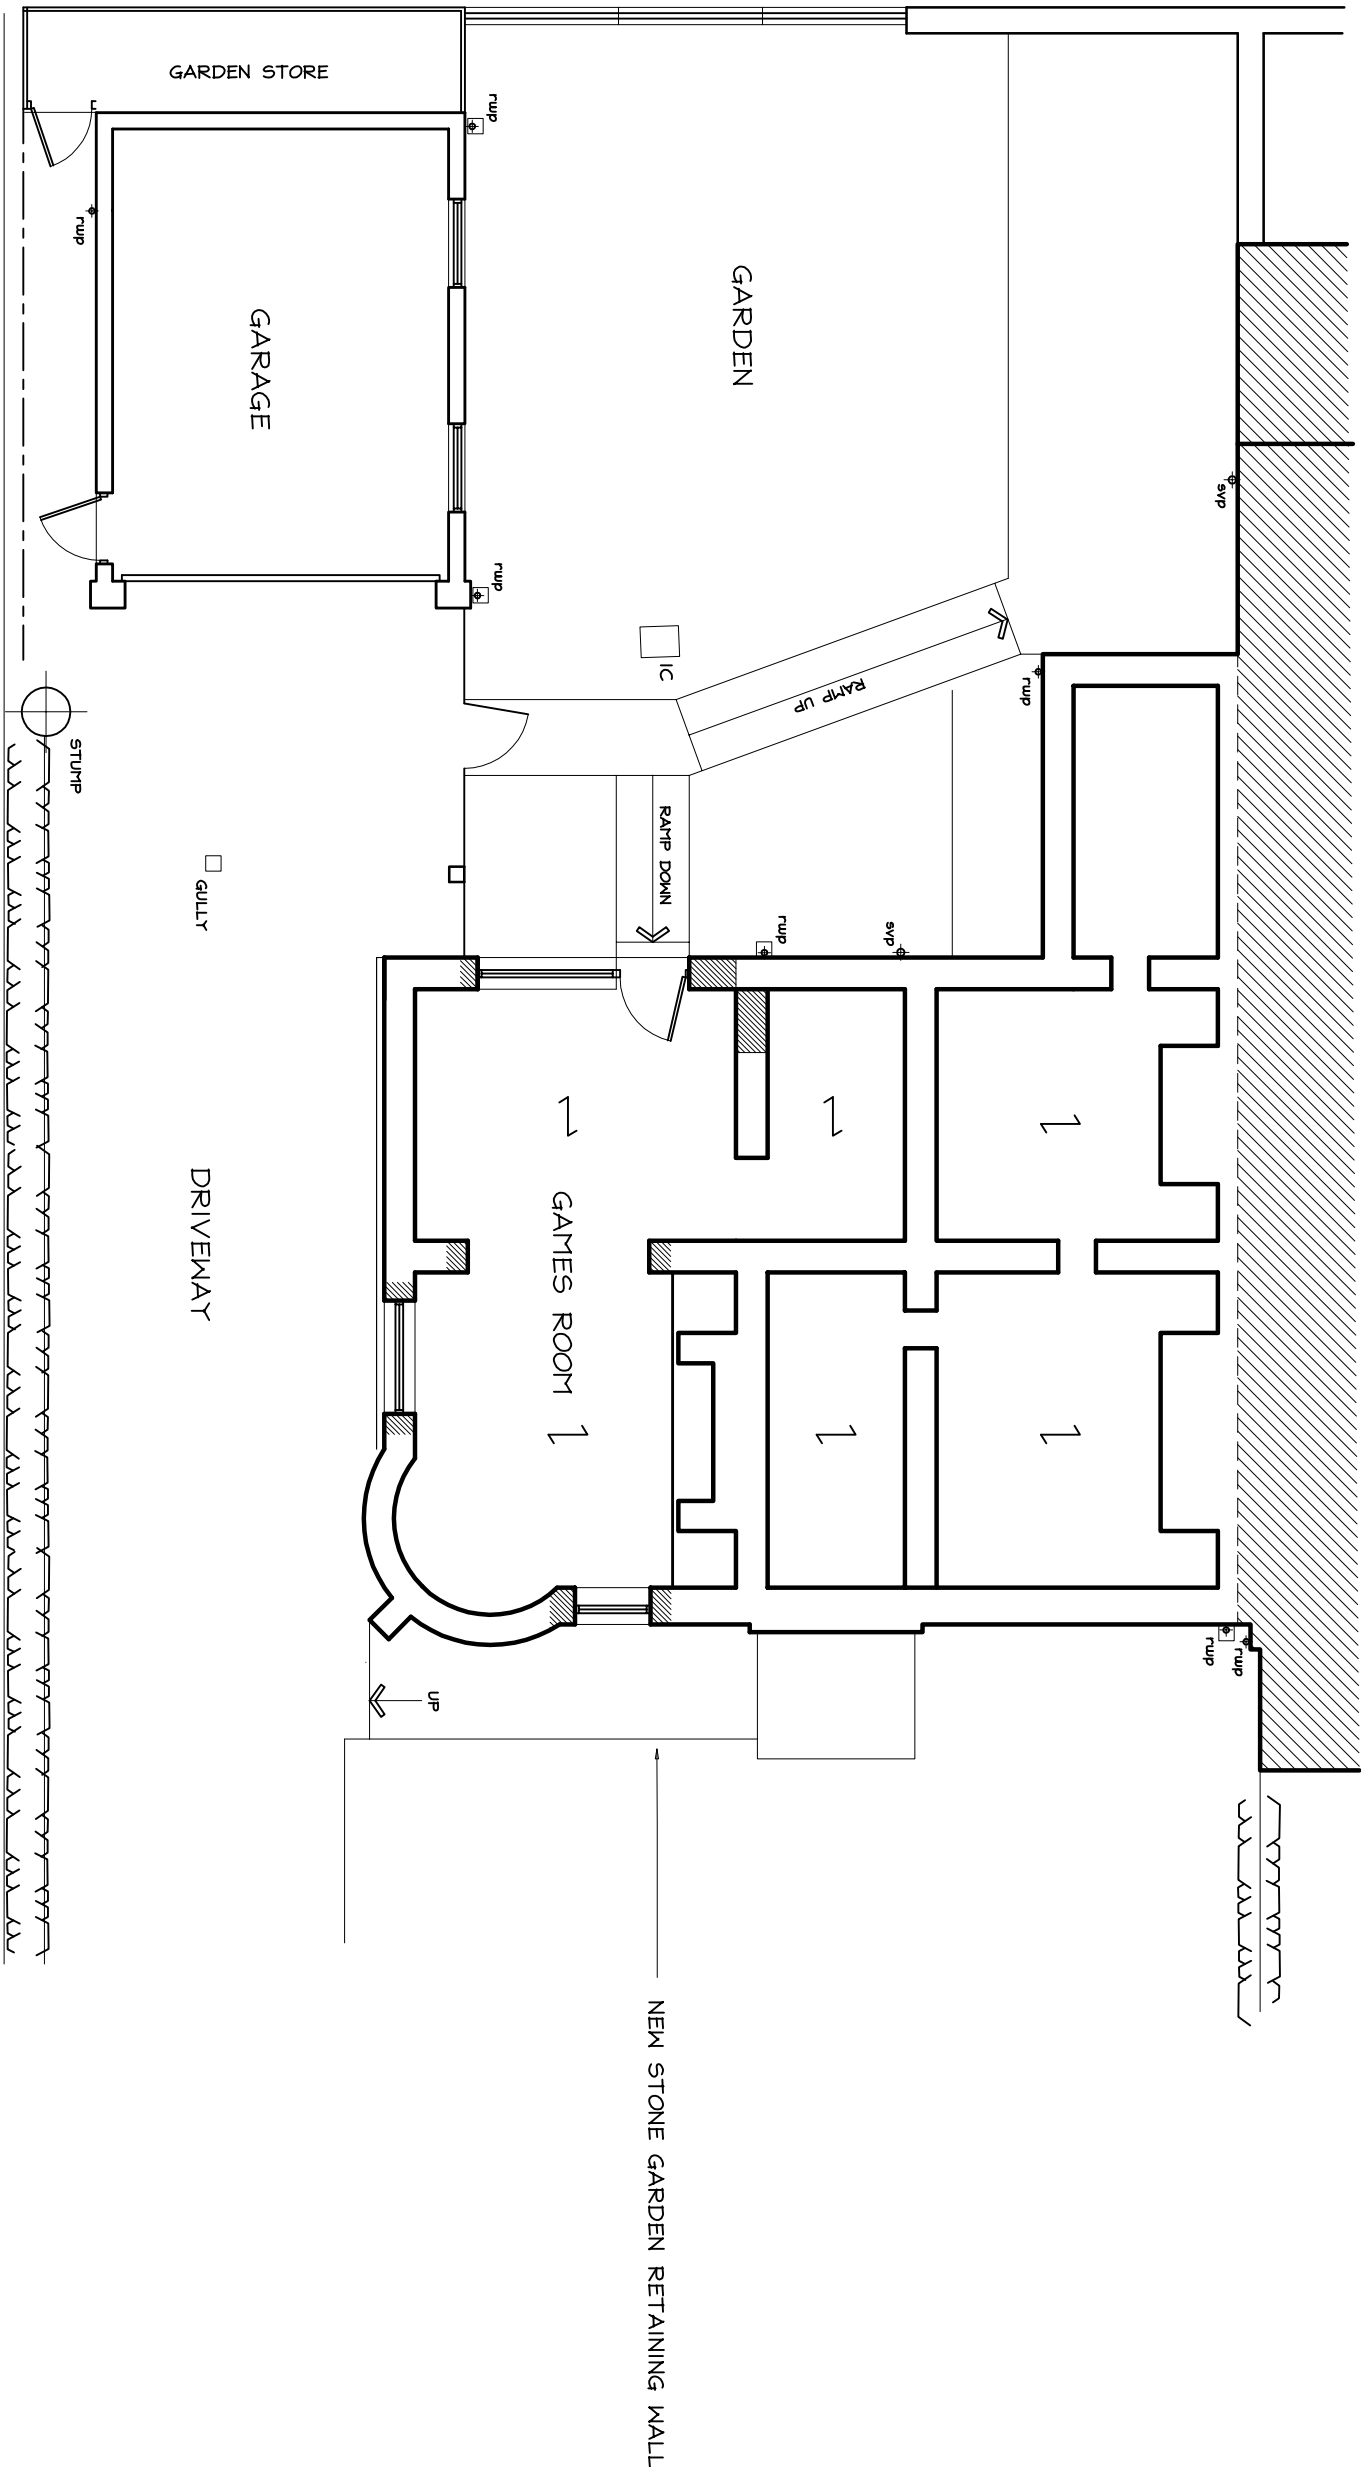

lower ground floor plan

 

SCALE BAR in METRES

adm design

Brook Lea, Cane Road, South, Barnoldswick, Lancs, BB9 6TD
Tel / Fax : 01282 853335 Email: adm@adm.co.uk

| | | | |
|-------------|--------------|------|-----------|
| Scale(s) | A100 @ A2 | Date | JULY 2015 |
| Drawing no. | ADP/15/10/07 | Rev. | A |

Revisions A ATTENDED LAYOUT 17/7/15

Project: PROPOSED ALTERATIONS AT THE CROFT, 55 WAILEY ROAD, WILPSHIRE

Drawing:

planning scheme

Client:

MR. S. BELL