

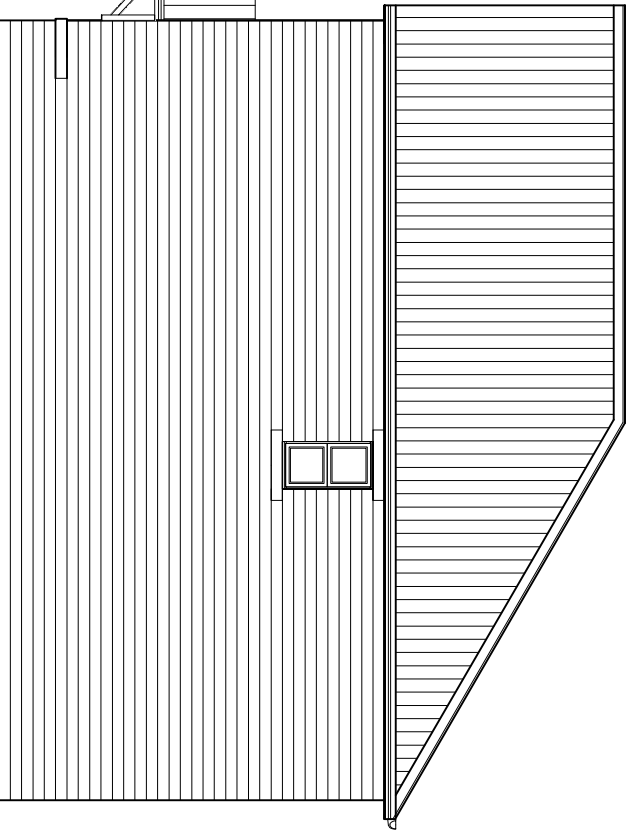
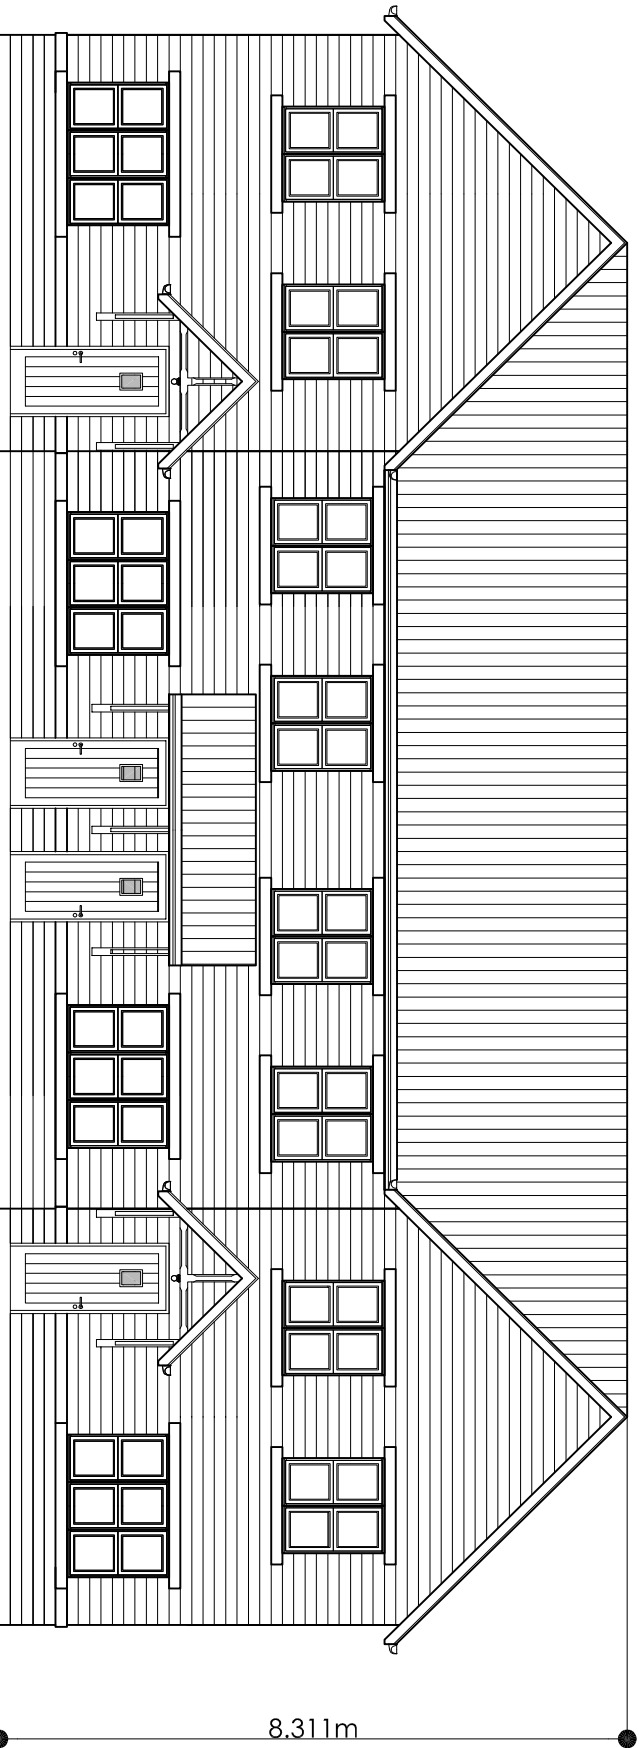


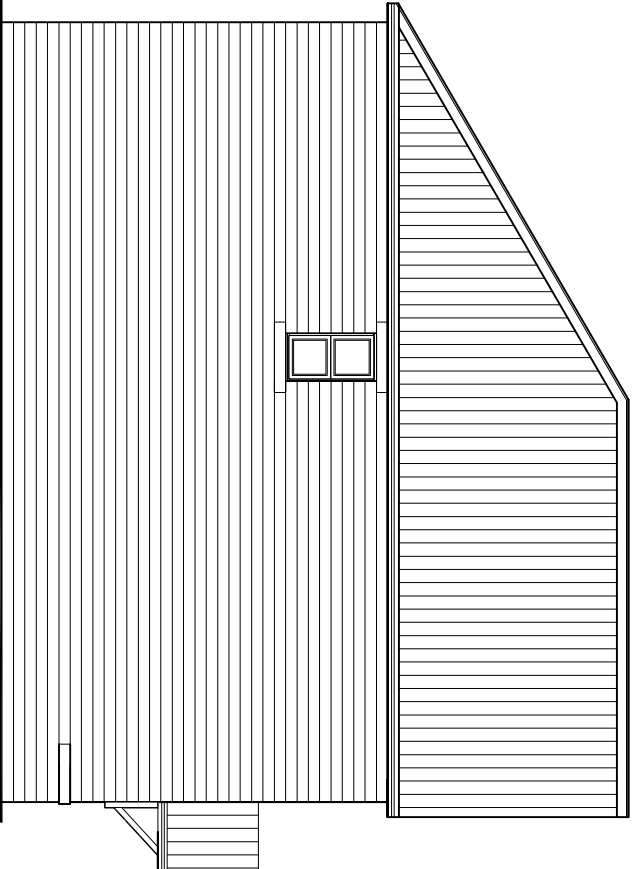


FRONT ELEVATION

SIDE ELEVATION

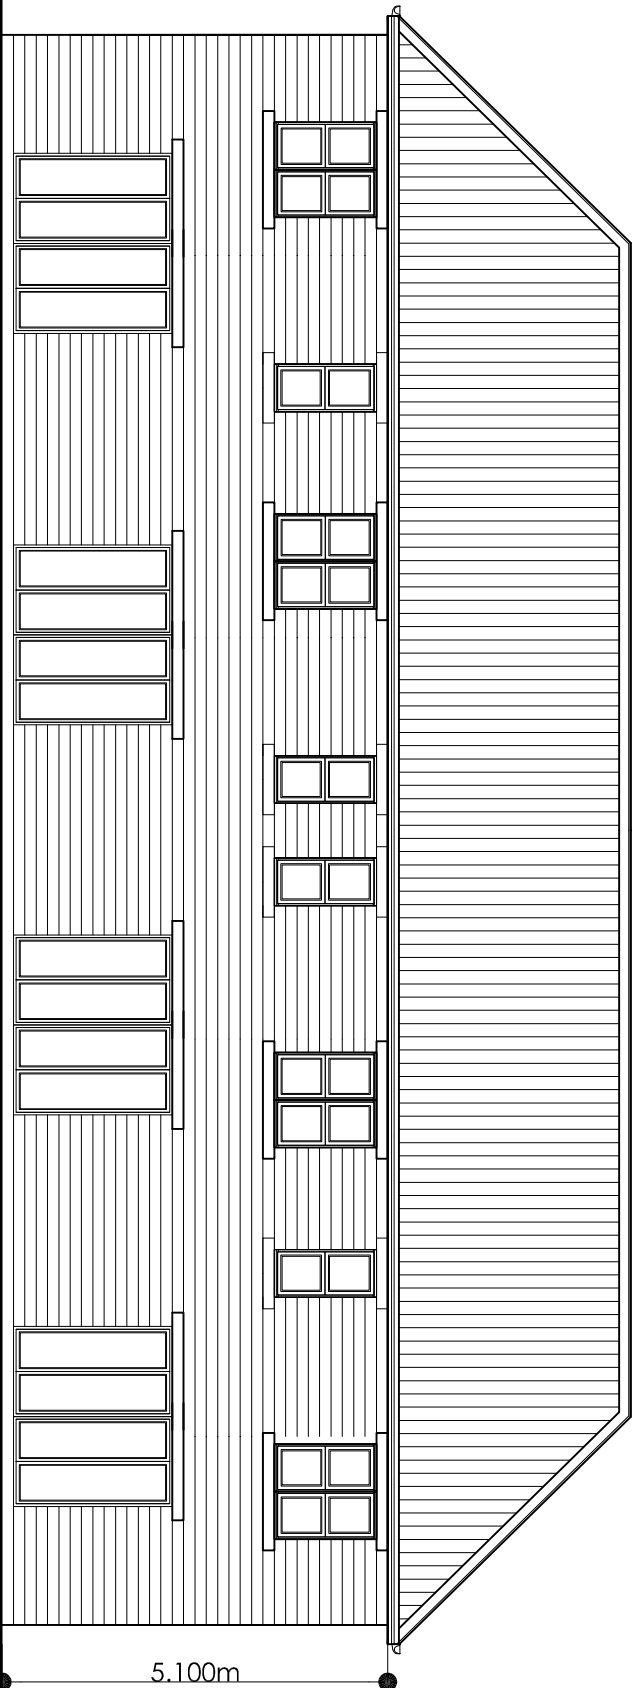

REAR ELEVATION

SIDE ELEVATION

 

Revision		Description		Date	
CLIENT					
beck developments PROJECT Land at Mearley Croft, Off Woone Lane, Clitheroe					
DRAWING					
PLOTS 1-4 PROPOSED ELEVATIONS					
SCALE		DATE			
1:100 @ A3		MAR 2015			
DRAWING NUMBER		REVISION			
7025/P/004		-			
green square architecture Green Square Architecture Ltd The Tap 2 Kingsway, Atrincham, Cheshire, WA14 1ET T: +44 (0) 161 941 3080 E: info@greensquarearchitecture.com					