




FIRST FLOOR PLAN

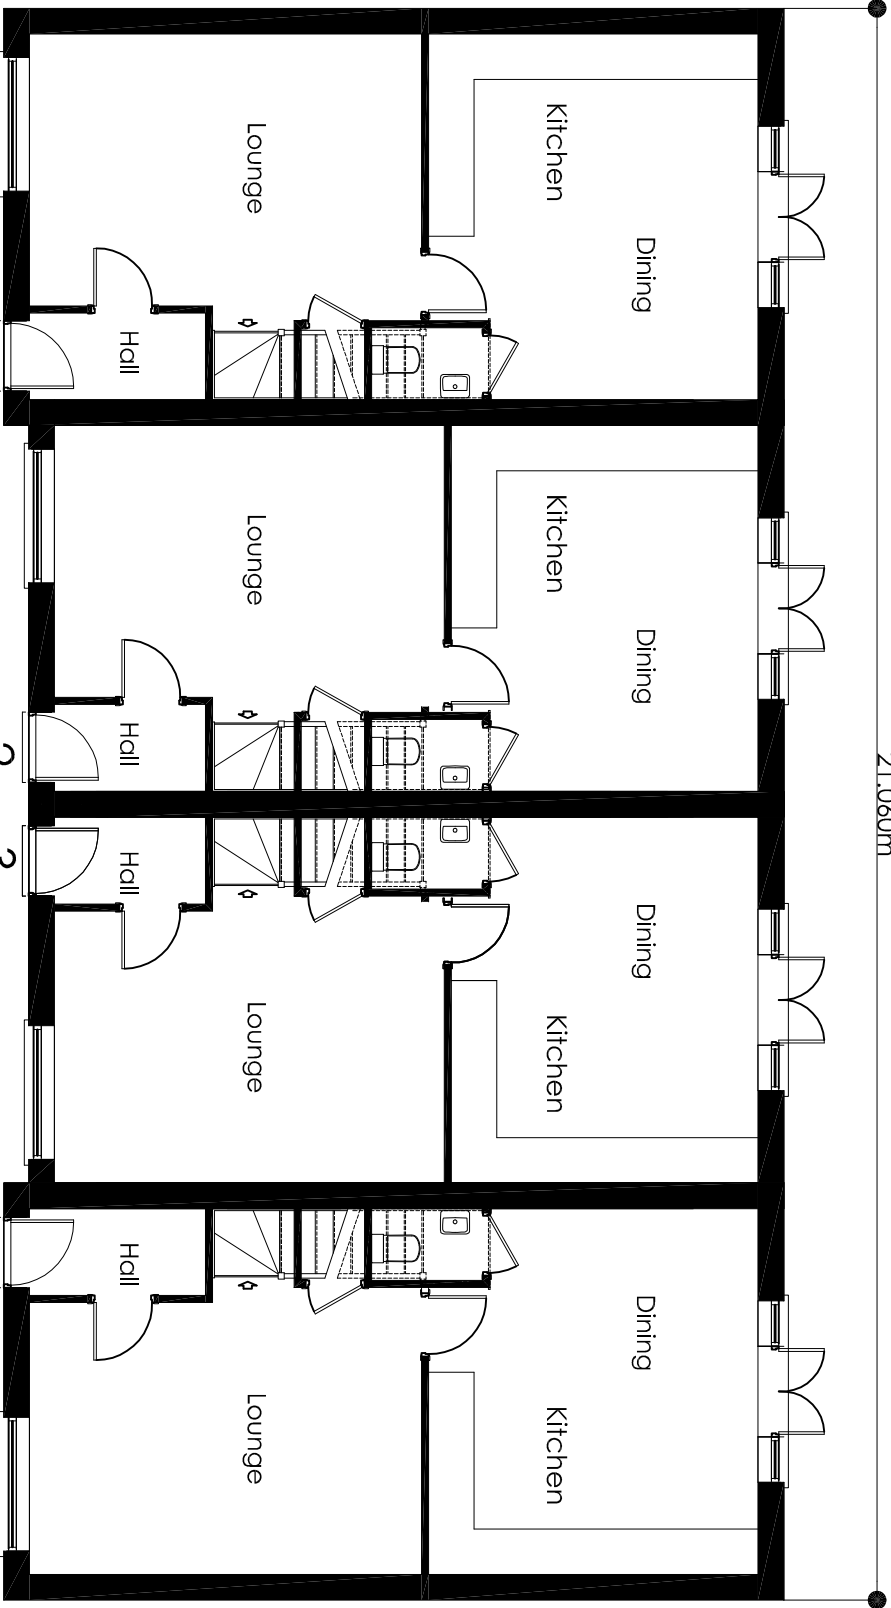

GROUND FLOOR PLAN

 

Revision	Description	Date
CLIENT		
<div><div></div><div>beck developments</div></div>		
PROJECT		
Land at Mearley Croft, Off Woone Lane, Clitheroe		
DRAWING		
PLOTS 1-4 PROPOSED FLOOR PLANS		
SCALE	DATE	
1:100 @ A3	MAR 2015	
DRAWING NUMBER	REVISION	
7025/P/003	-	
<div><div><div>green square architecture</div></div><div><div>Green Square Architecture Ltd</div><div>The Tap</div><div>2 Kingsway,</div><div>Atrichham,</div><div>Cresshire,</div><div>WA14 1ET</div><div>T: +44 (0) 161 941 3080</div><div>E: info@greensquarearchitecture.com</div></div></div>		