




FIRST FLOOR PLAN

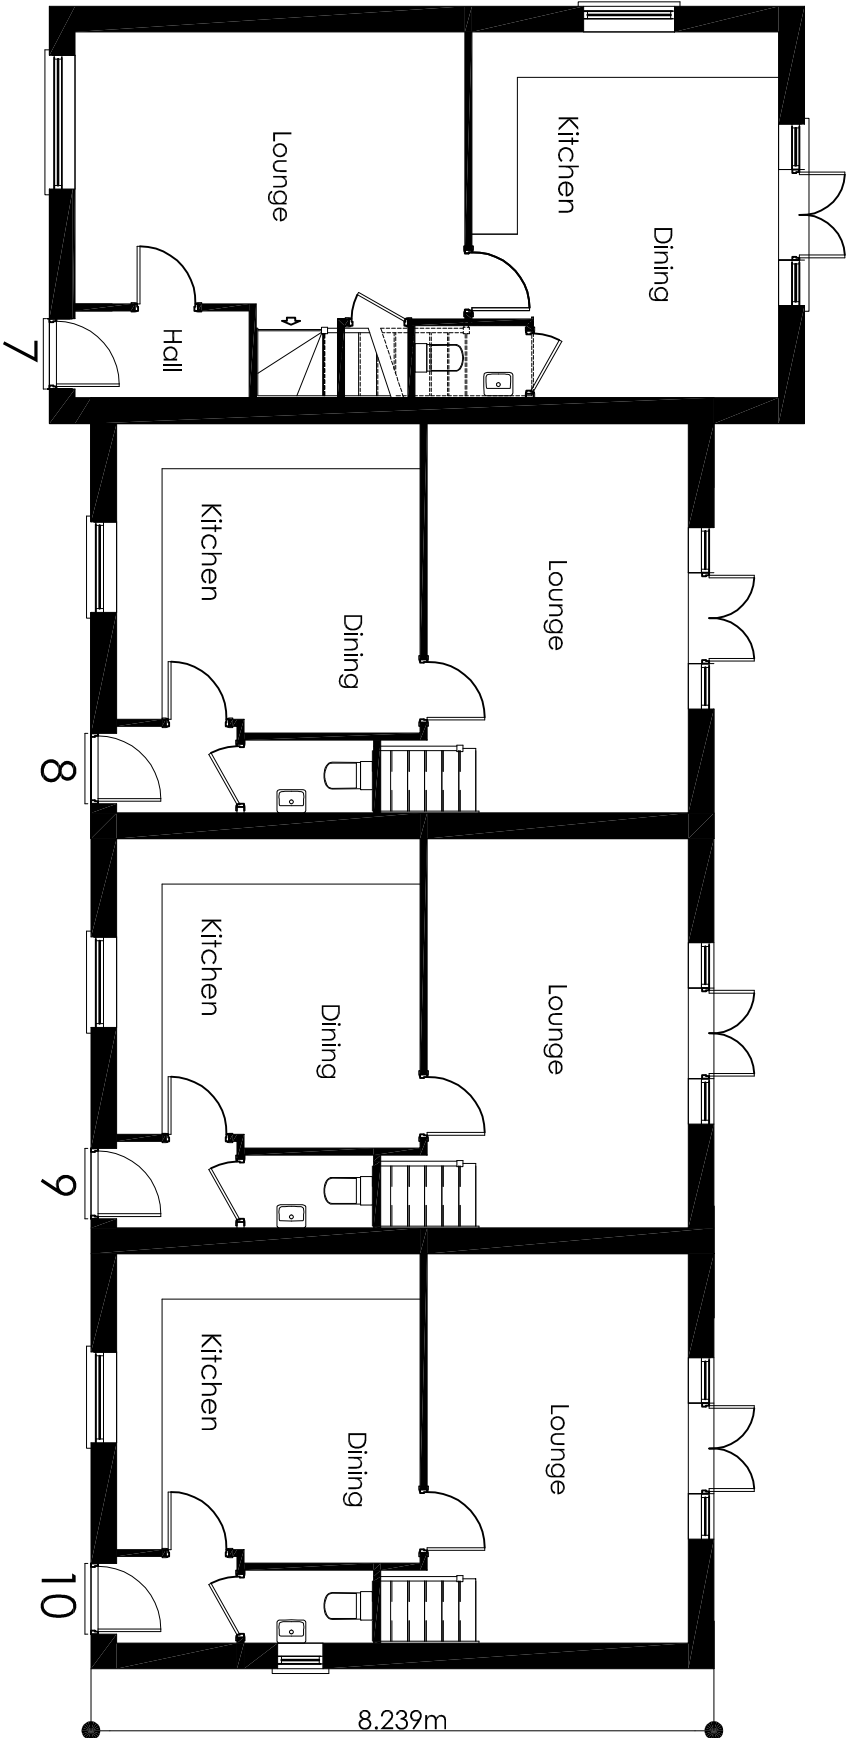

GROUND FLOOR PLAN

 

Revision		Description		Date
CLIENT				
<div><div></div><div>beck developments</div></div>				
PROJECT				
Land at Mearley Croft, Off Woone Lane, Clitheroe				
DRAWING				
PLOTS 7-10 PROPOSED FLOOR PLANS				
SCALE		DATE		
1:100 @ A3		MAR 2015		
DRAWING NUMBER		REVISION		
7025/P/007		-		
<div><div><div>green square architecture</div><div><div>Green Square Architecture Ltd</div><div>'The Tap'</div><div>2 Kingsway, Altrincham, Cheshire, WA14 1ET</div><div>T: +44 (0) 161 941 3080</div><div>E: info@greensquarearchitecture.com</div></div></div></div>				