




Plan View

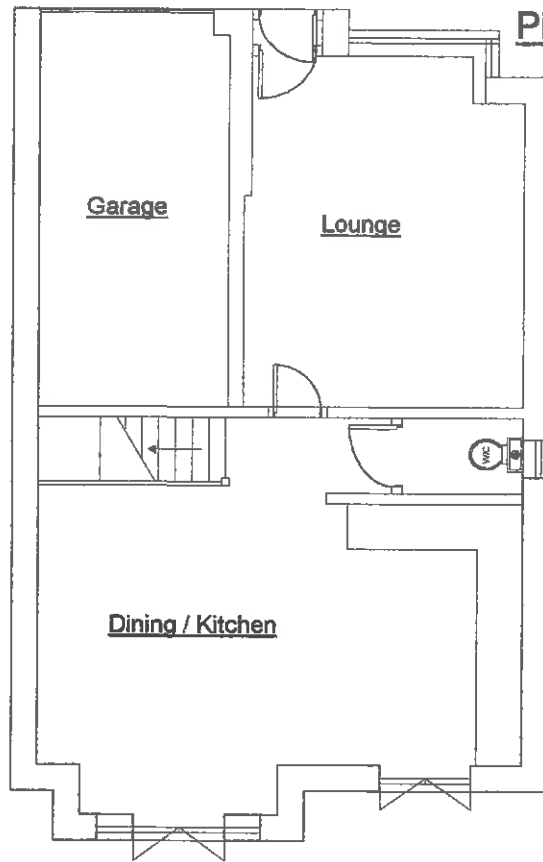

East Elevation

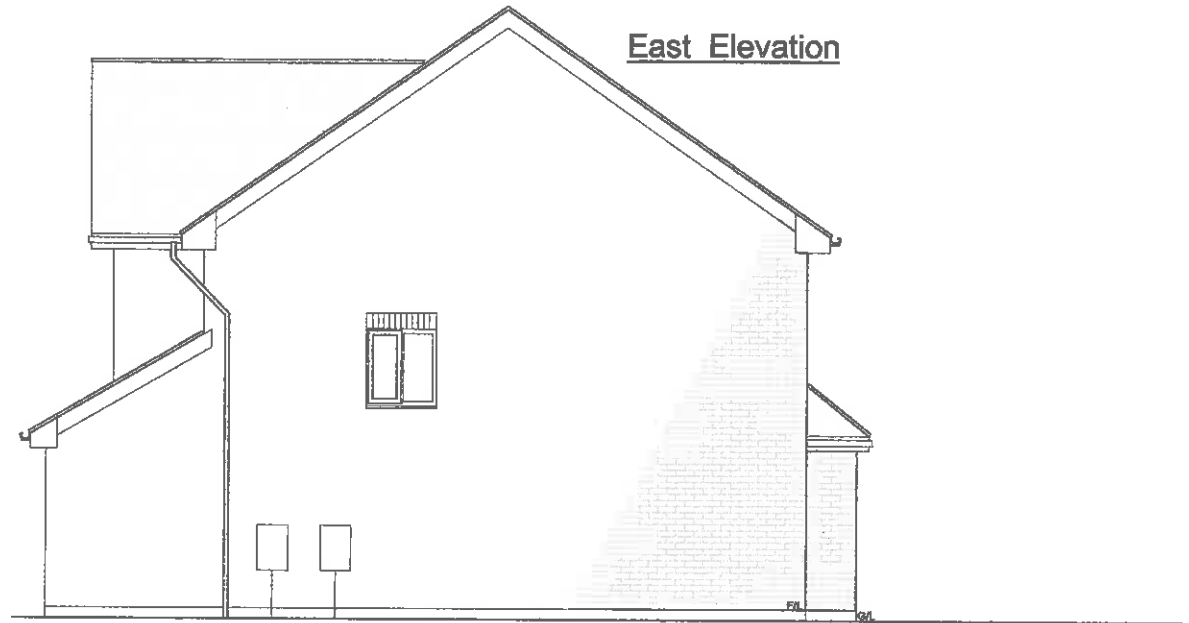


West Elevation

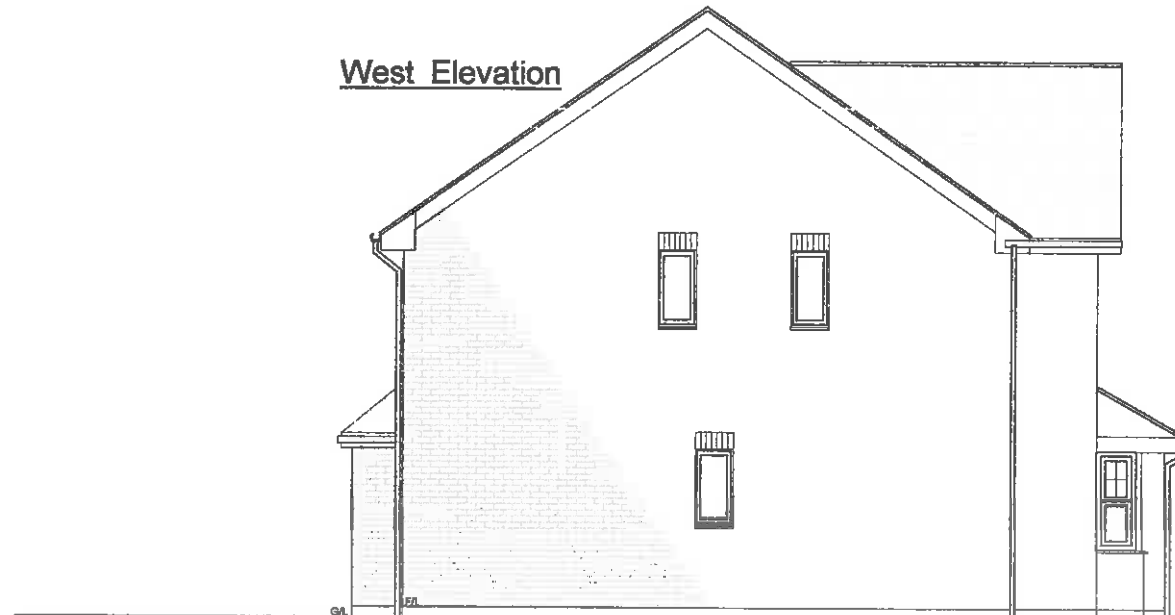

TITLE	
Existing Plan & Elevations For ; Mr & Mrs Clifford	
ADDRESS	
15 Ashburn Close Barrow Clitheroe , BB7 9GX	
REF. NO.	152440715
SCALE	1 : 100
DATE	20/8/2015
DRAWN BY	HOWARD BLAND
	07539 749466

Plan View

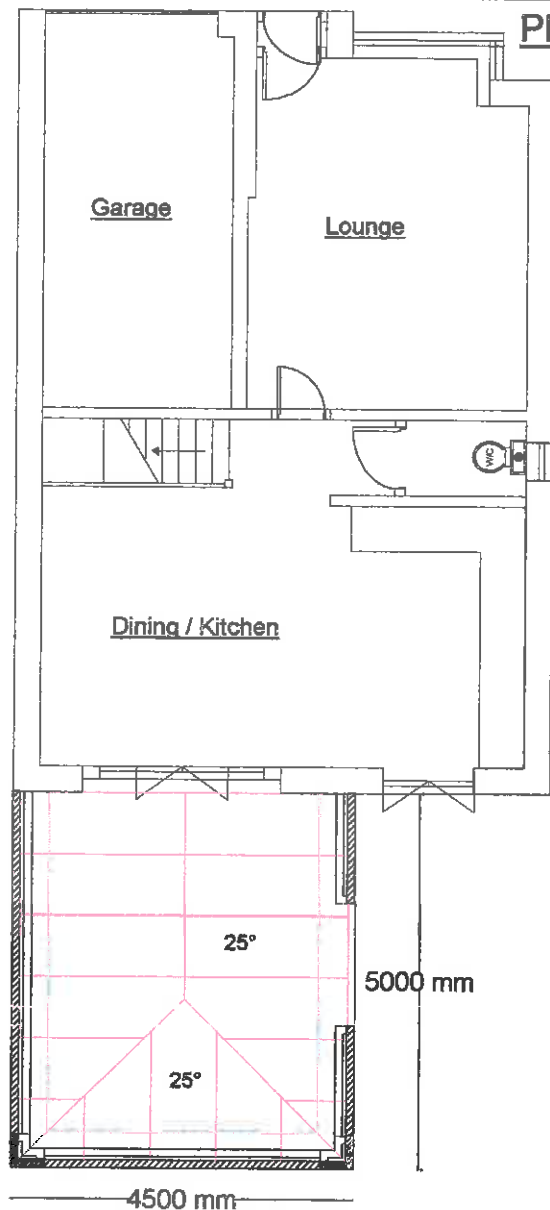

Proposed Orangery to be White PVC frames with Tinted Glass roofing at 25° pitch.
Face brick walling to match house face brick.

East Elevation



West Elevation



TITLE	
Proposed Plan & Elevations For ; Mr & Mrs Clifford	
ADDRESS	
15 Ashburn Close Barrow Clitheroe , BB7 9GX	
REF. NO.	152440715
SCALE	1 : 100
DATE	20/8/2015
DRAWN BY	HOWARD BLAND 07539 749466

TITLE	
Existing Rear Elevation For ; Mr & Mrs Clifford	
ADDRESS	
15 Ashburn Close Barrow Clitheroe , BB7 9GX	
REF. NO. 152440715	
SCALE 1:50	DATE 20/8/2015
DRAWN BY HOWARD BLAND 07539 749486	

Rear Elevation



TITLE

Proposed Rear Elevation
For ; Mr & Mrs Clifford

ADDRESS

15 Ashburn Close Barrow
Clitheroe , BB7 9GX

REF. NO. 152440715

SCALE 1:50 DATE 20/8/2015

DRAWN BY HOWARD BLAND
07539 749466

Rear Elevation

Proposed Orangery to be White PVC
frames with Tinted Glass roofing at
25° pitch.
Face brick walling to match house face brick.

