



NORTH WEST ELEVATION



SOUTH WEST ELEVATION




SOUTH EAST ELEVATION

Natural blue slate roof finish

Black ogee style aluminium gutter on natural stone corbels.

Natural coursed stone wall finish.

Coloured uPVC doors and windows.

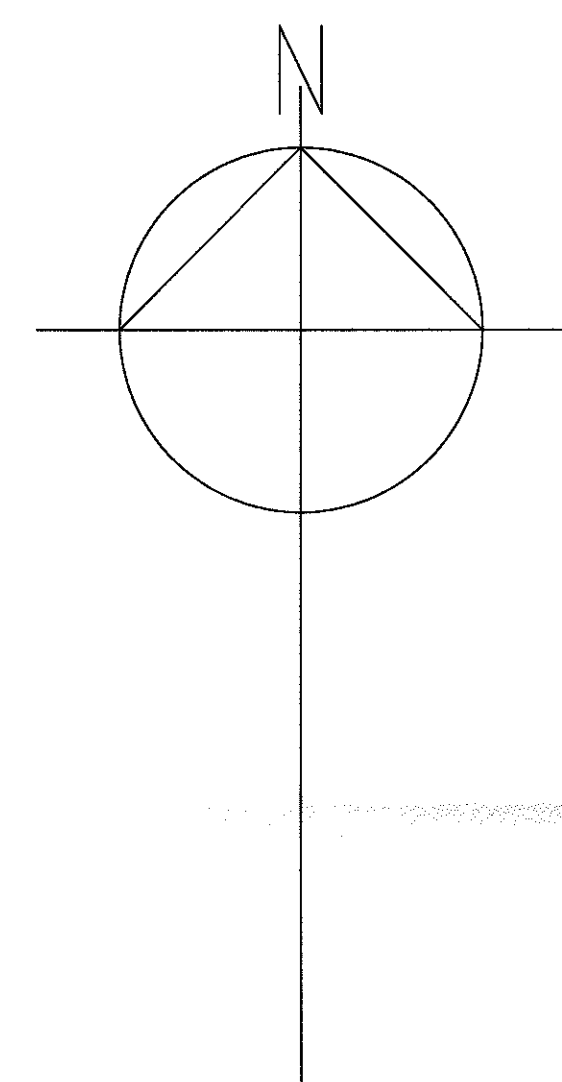


EXISTING DWELLINGS


COACHING HOUSE

car parking 2No

car parking 4No

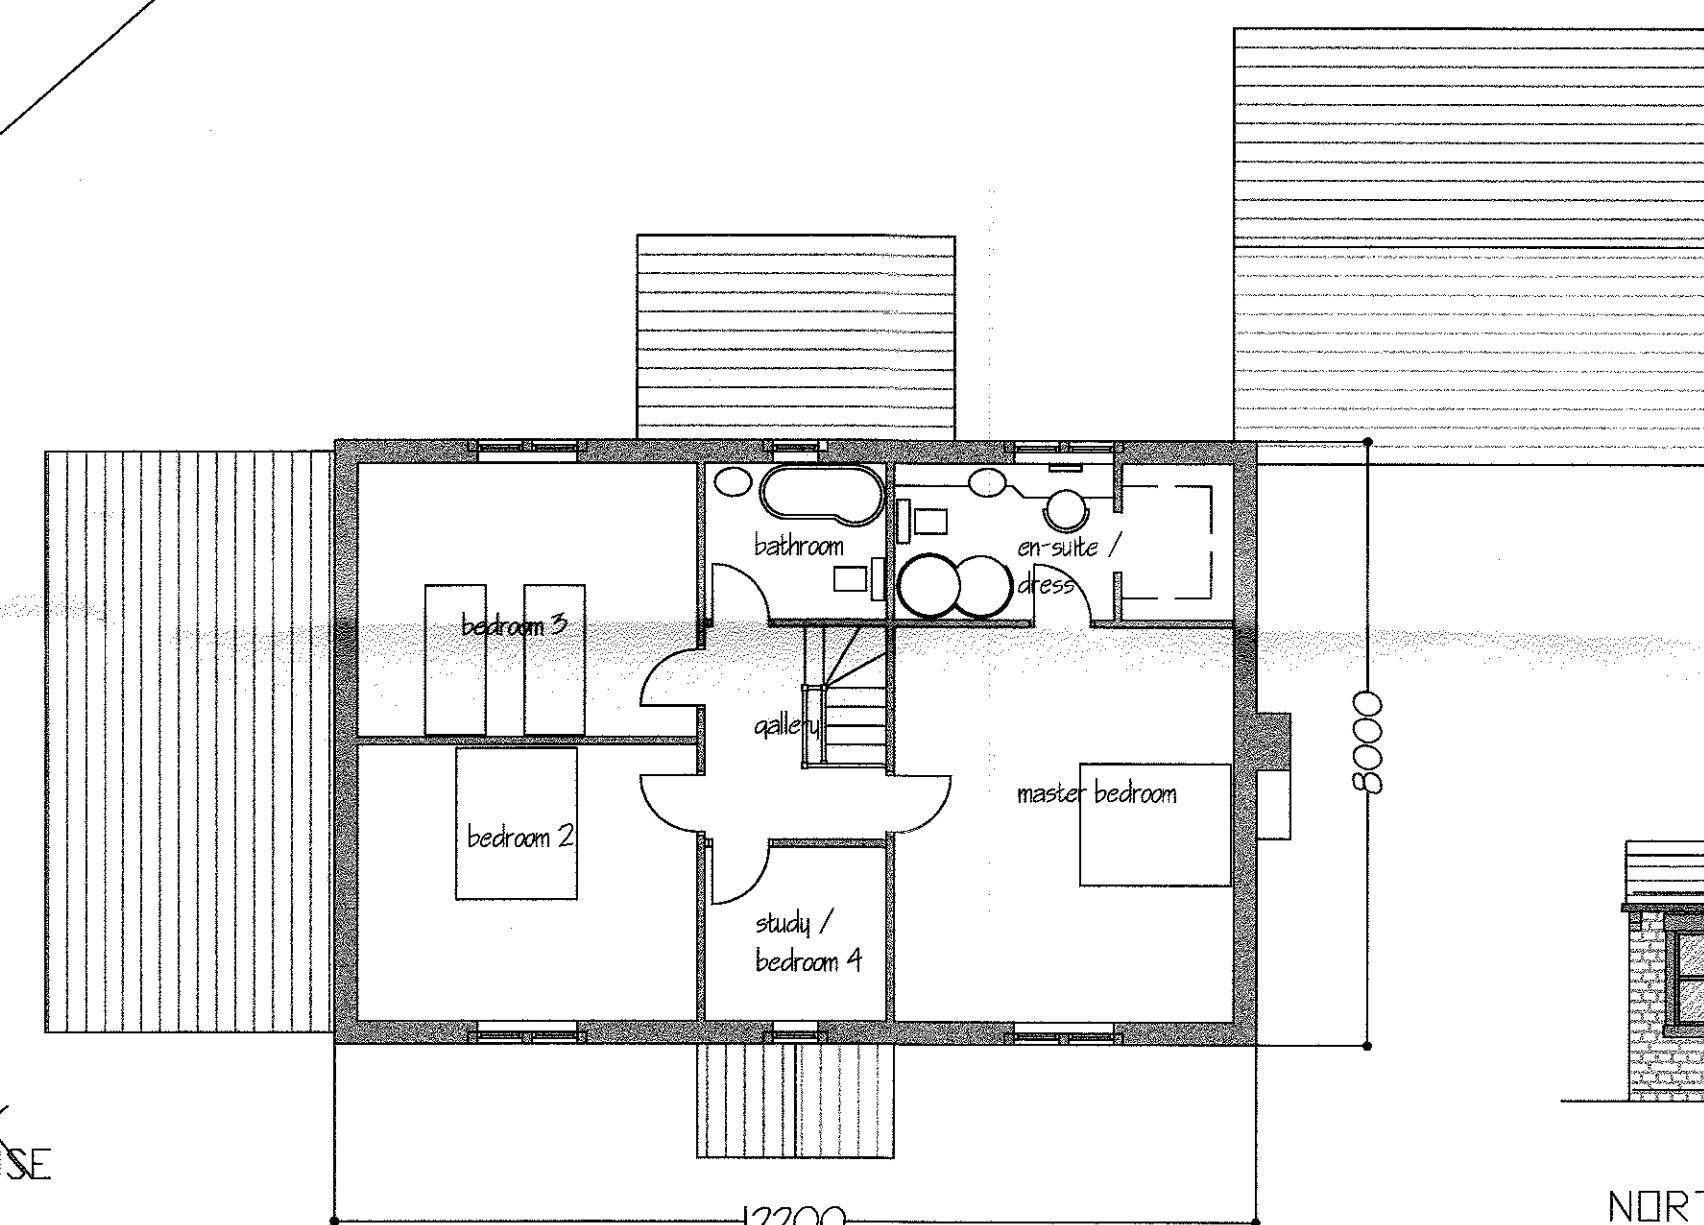


FIRST FLOOR PLAN (97.6m²)

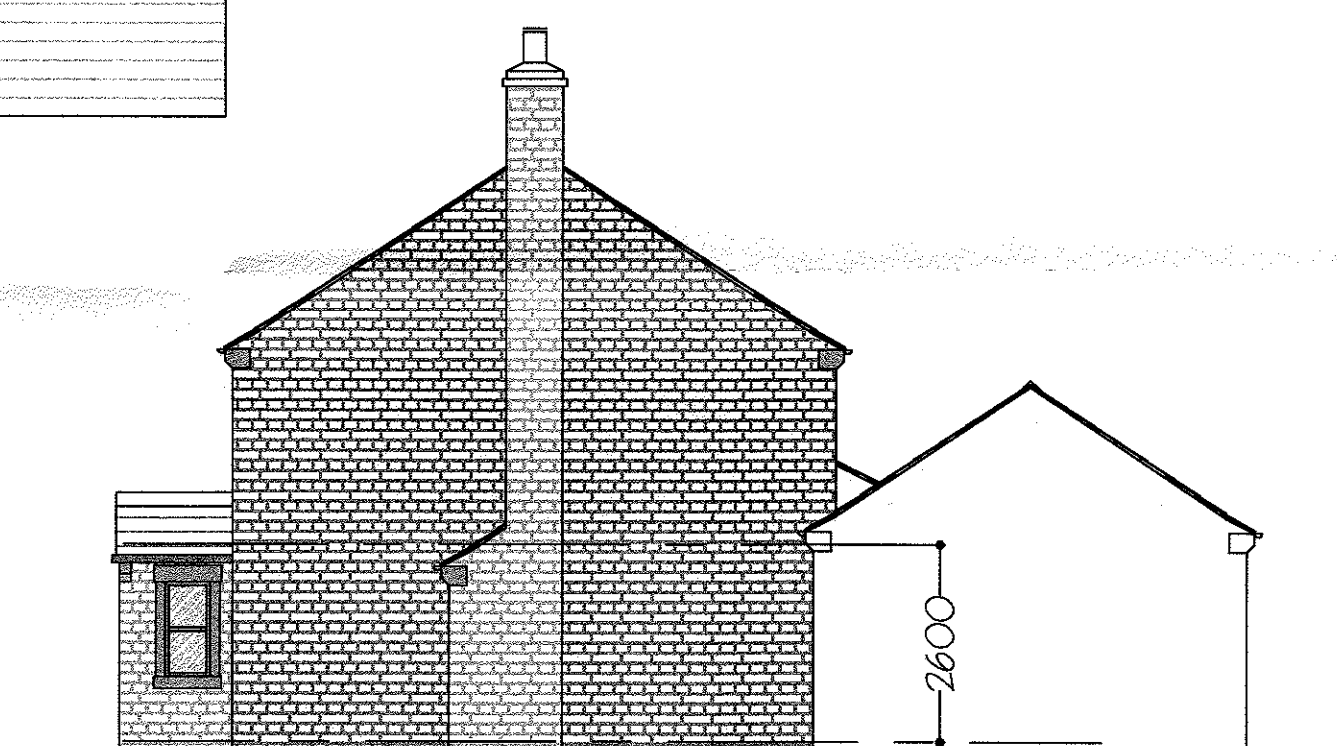

NORTH EAST ELEVATION

AMENDED PLANS RECEIVED
DATE 26/07/15

A. Aug.15. External dimensions added.

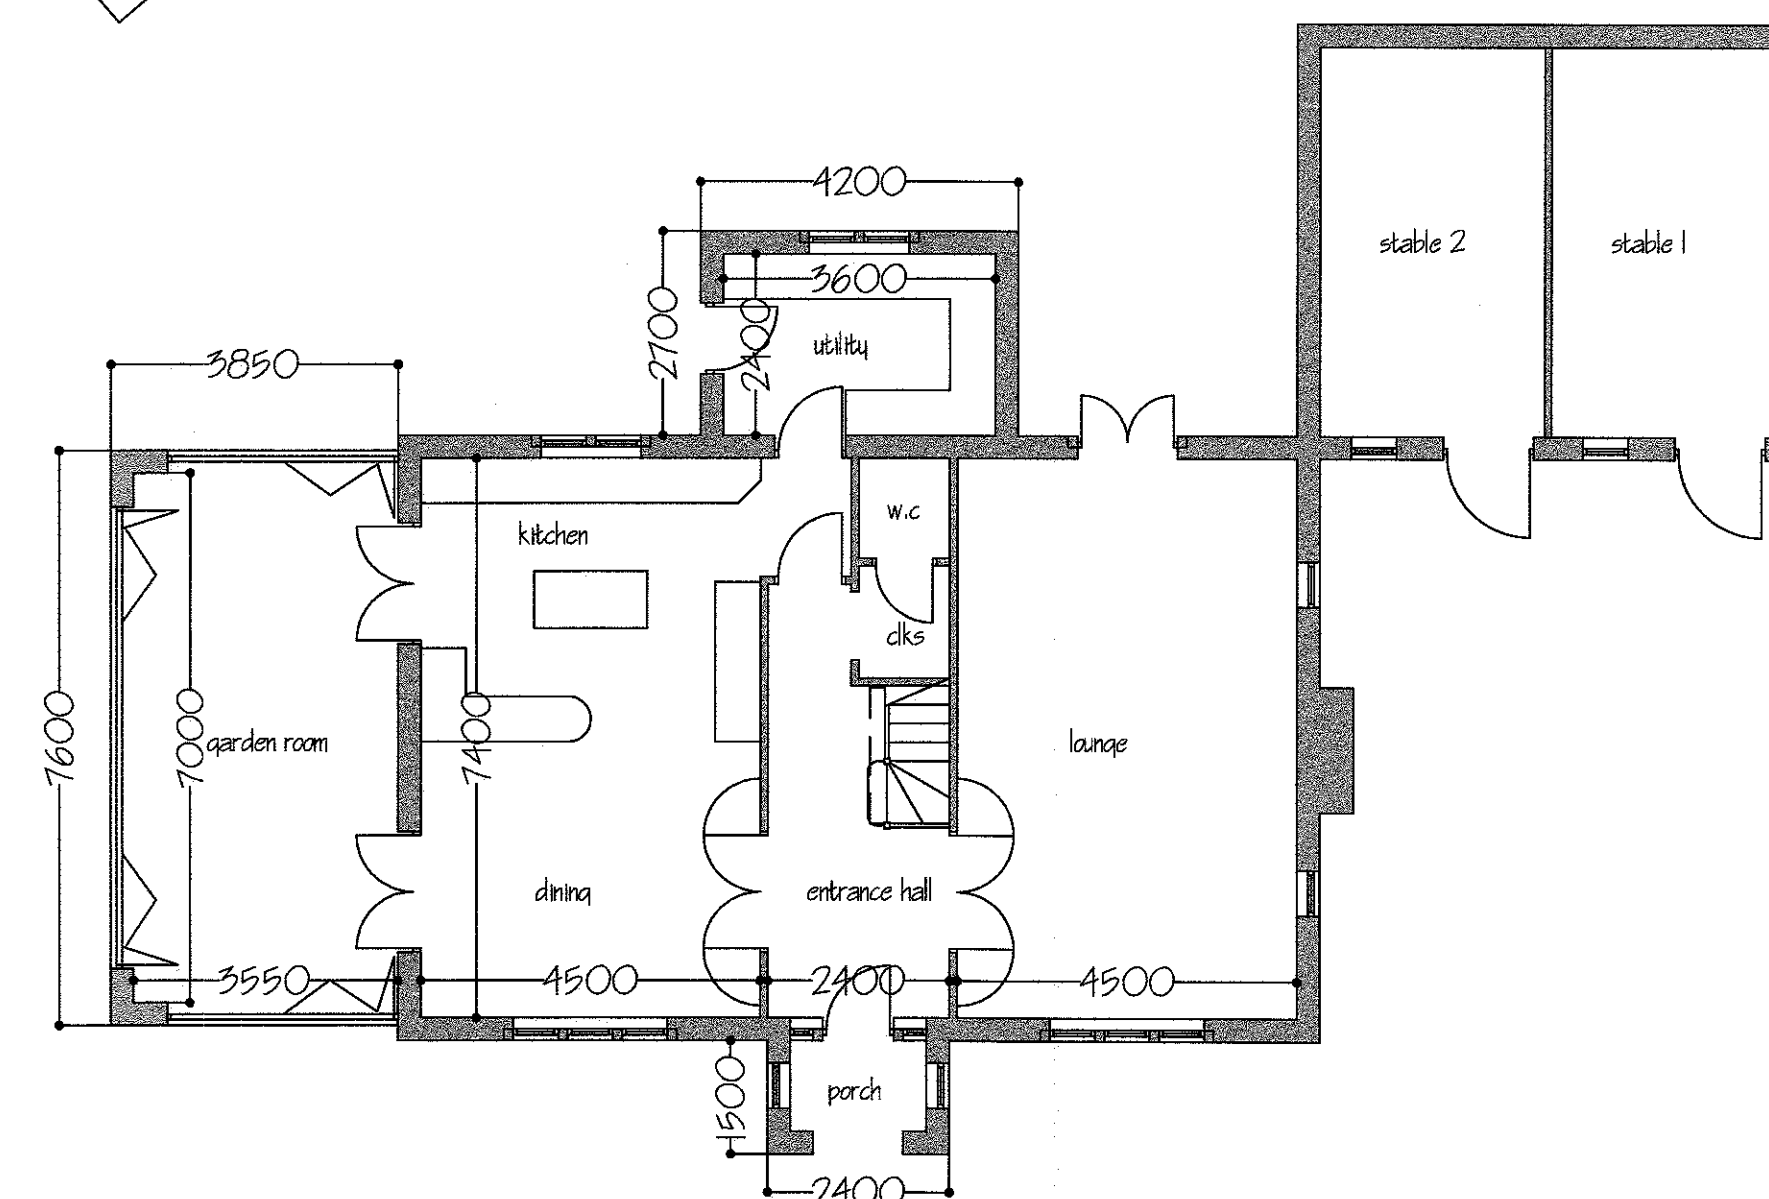

GROUND FLOOR PLAN (178.8m²)

Proposed Dwelling
Whitehill
off Trapp Lane
Read

Site Layout
Floor Layout & Elevations

Scale: 1:100 Date: Oct 14 Dwg No: 1528/101A

CRAVEN
DESIGN
partnership
Architectural Services

Ribble Court, 1 Mead Way
Shuttleworth Mead
Business Park
Padiham, Burnley
BB12 7NG
Tel/Fax: 01282 778066
Email: tech@cravendesign.co.uk