


an existing drawings based on information provided by others - no measured survey of the property has been undertaken by the architect.
this drawing is to be read in conjunction with all relevant consultants and specialists drawings. the architect is to be notified of any discrepancies before proceeding. do not scale from this drawing. all dimensions are to be checked on site. this drawing is subject to copyright.

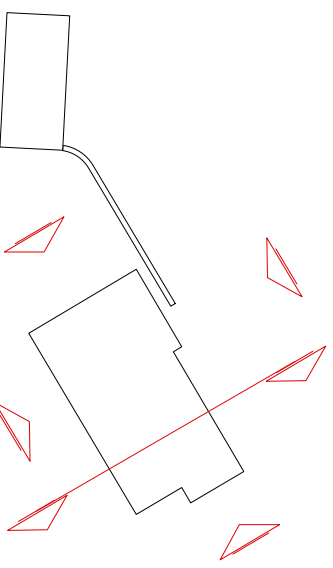

key plan


materials schedule

samples of materials to be made available for local authority on request.


- roof - natural slate
- walls - stonework
- windows - polyester coated aluminium to kitchen / dining and snug - hardwood to original barn.




west elevation

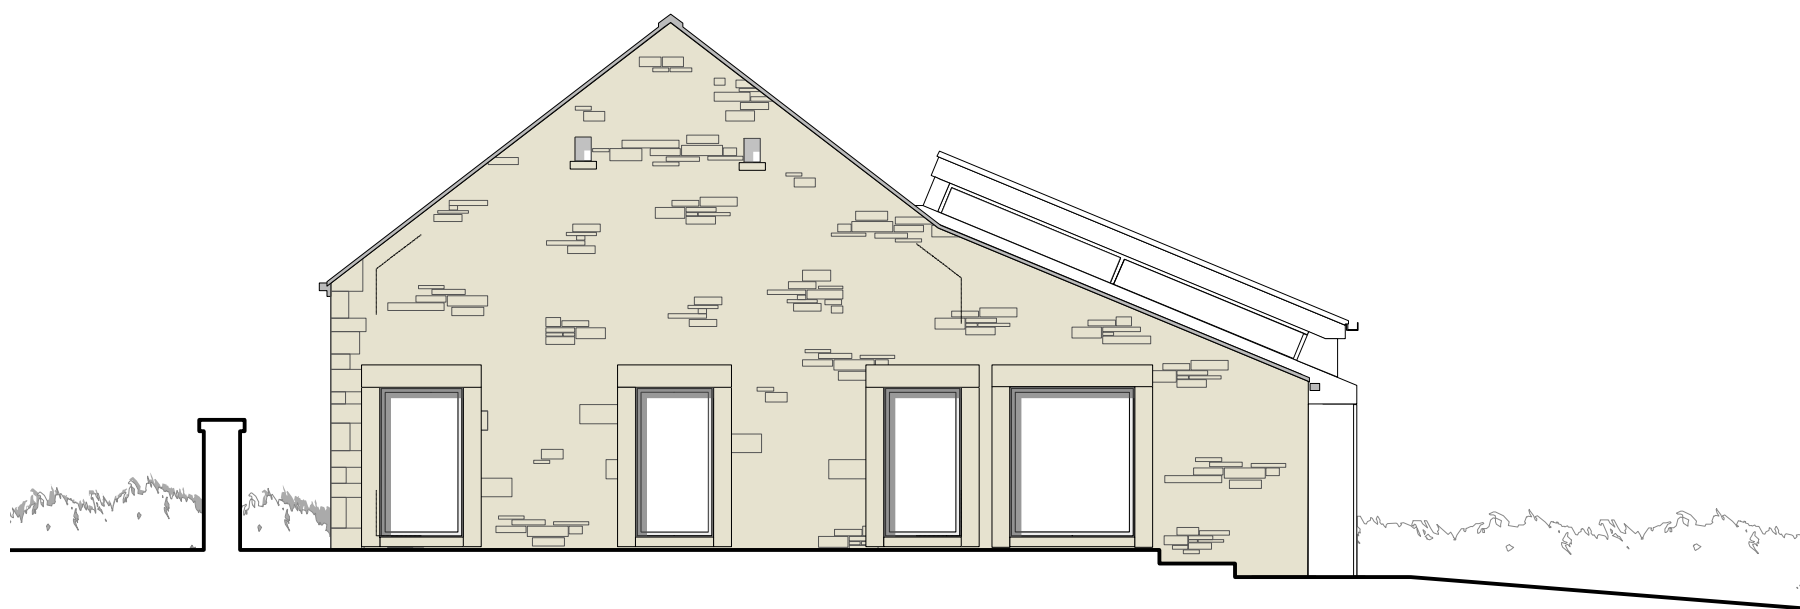


north elevation

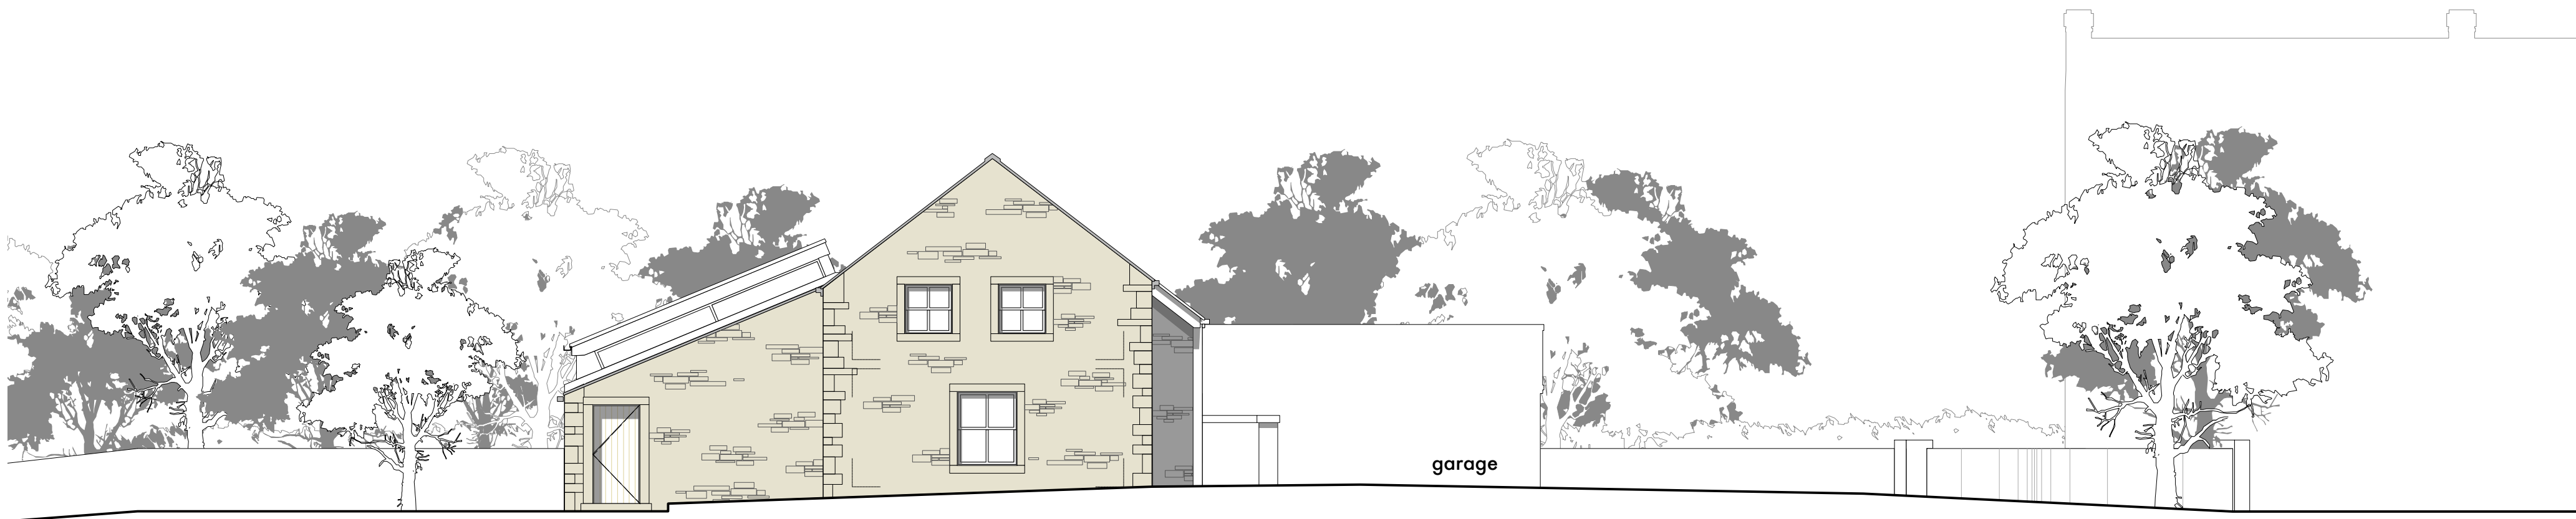

south elevation

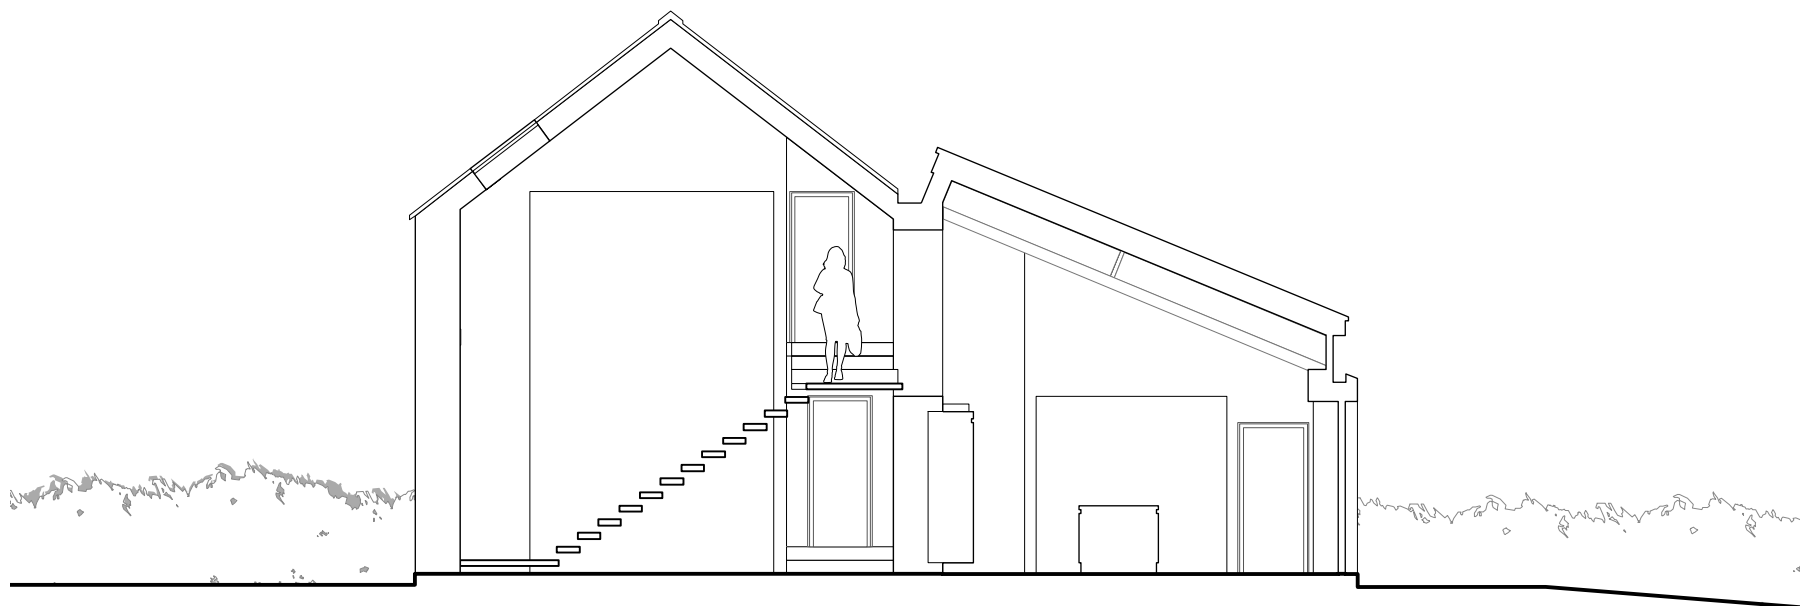

typical section

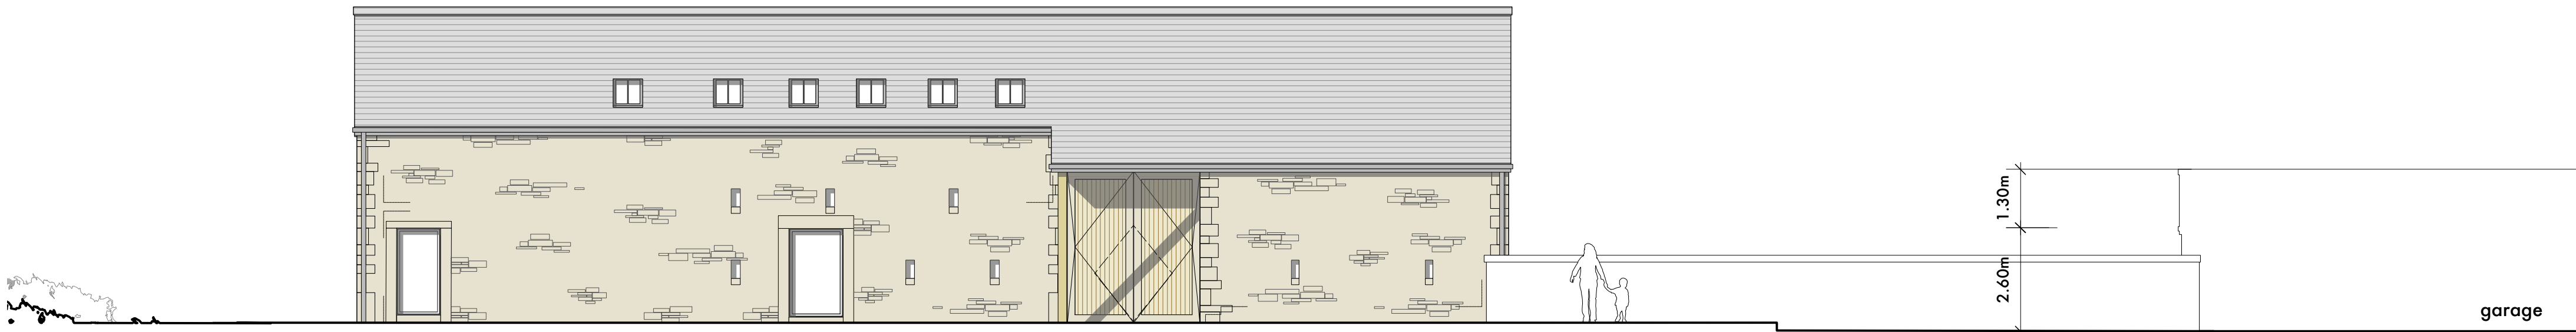

east elevation



- D Amendments to openings to west elevation February 2016
- C Amendments to openings to north, east and west elevations January 2016
- B Window to north gable omitted, existing openings glazed October 2015
- A Issued for Planning August 2015

stanton andrews
architects

44 york street
clitheroe
BB7 2DL

t 01200 444490
e mail@stantonandrews.co.uk
w stantonandrews.co.uk

new hall barn
ribchester

proposed elevations

drg.no. 1471 / PL 01 rev. D

drawn. ae date. August 2015 scale. 1 to 100 @ A1