






site plan
scale 1:250

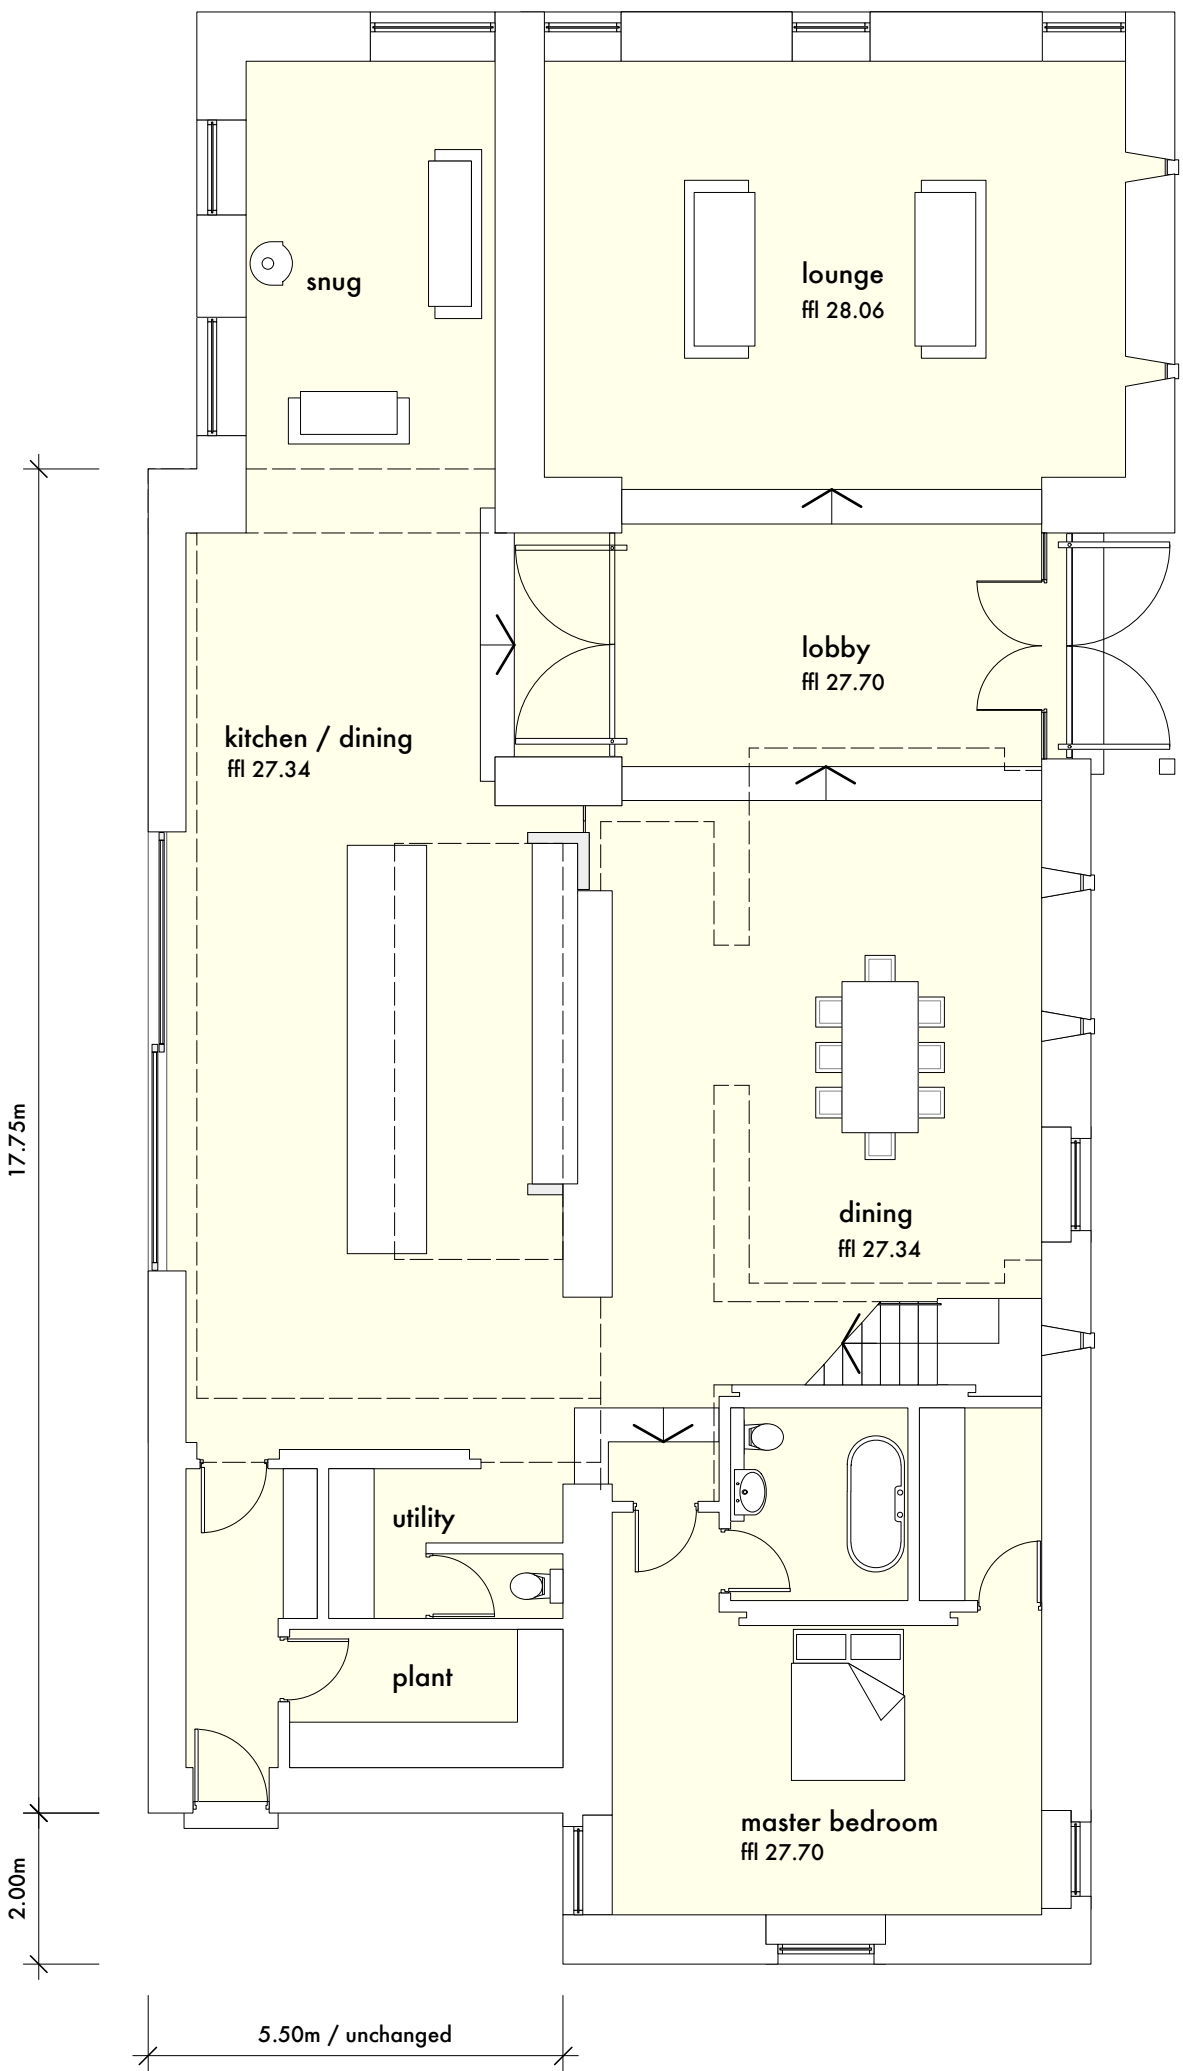

ground floor
scale 1:100

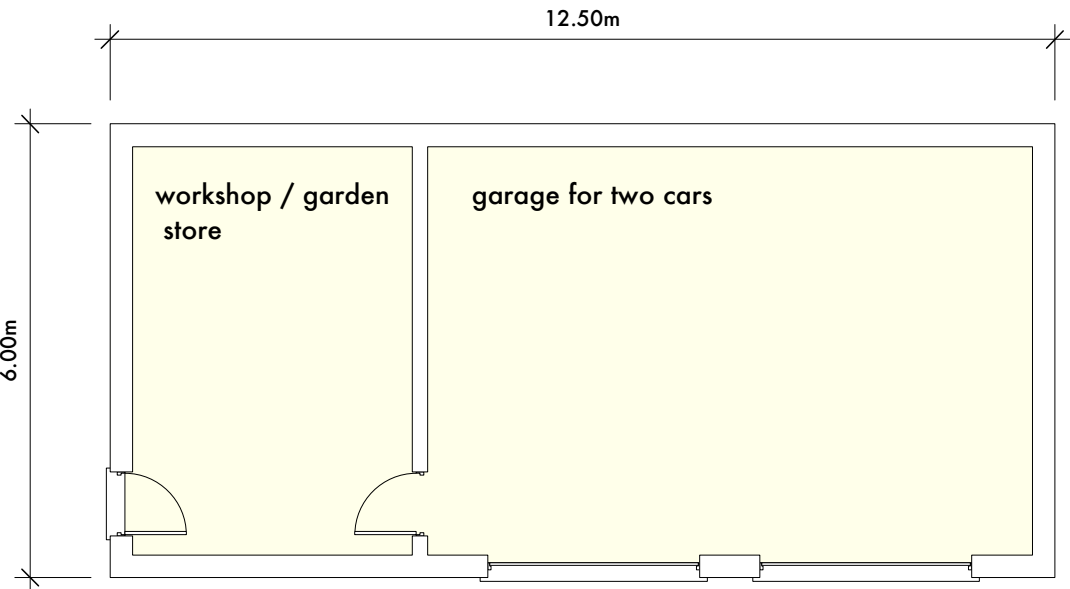

garage plan
scale 1:100

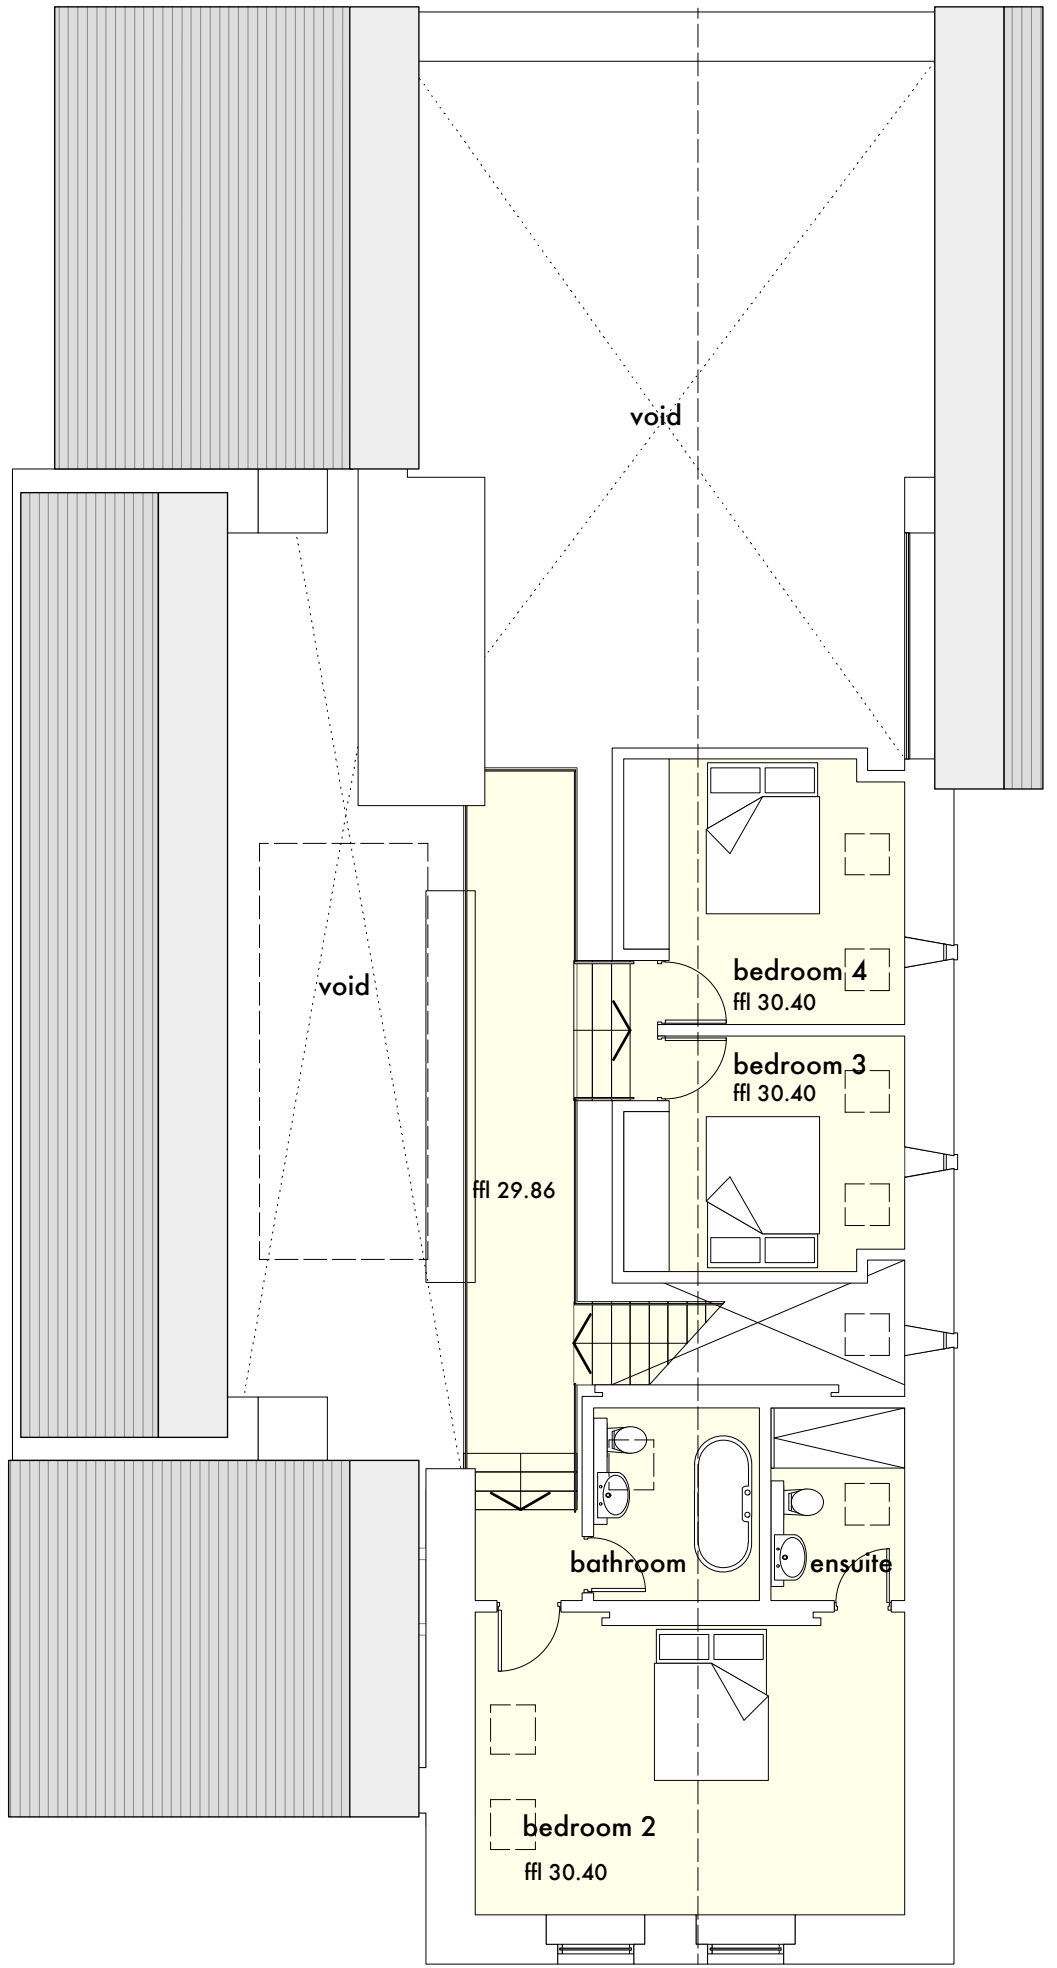

first floor
scale 1:100

- D Amendments to openings to west elevation February 2016
- C Amendments to openings and location of garage January 2016
- B Window to north east gable omitted, existing openings glazed October 2015
- A Issued for Planning August 2015

stanton andrews
architects

44 york street
clitheroe
BB7 2DL

t 01200 444490
e mail@stantonandrews.co.uk
w stantonandrews.co.uk

new hall barn
ribchester

Proposed Plans

drg.no.	1471 / PL 00	rev.	D
drawn.	ae	date.	aug 2015
		scale.	1 to 100/250 @ A1