


this drawing is to be read in conjunction with all relevant consultants and specialist drawings. the architect is to be notified of any discrepancies before proceeding.  
do not scale from this drawing. all dimensions are to be checked on site.  
this drawing is subject to copyright.

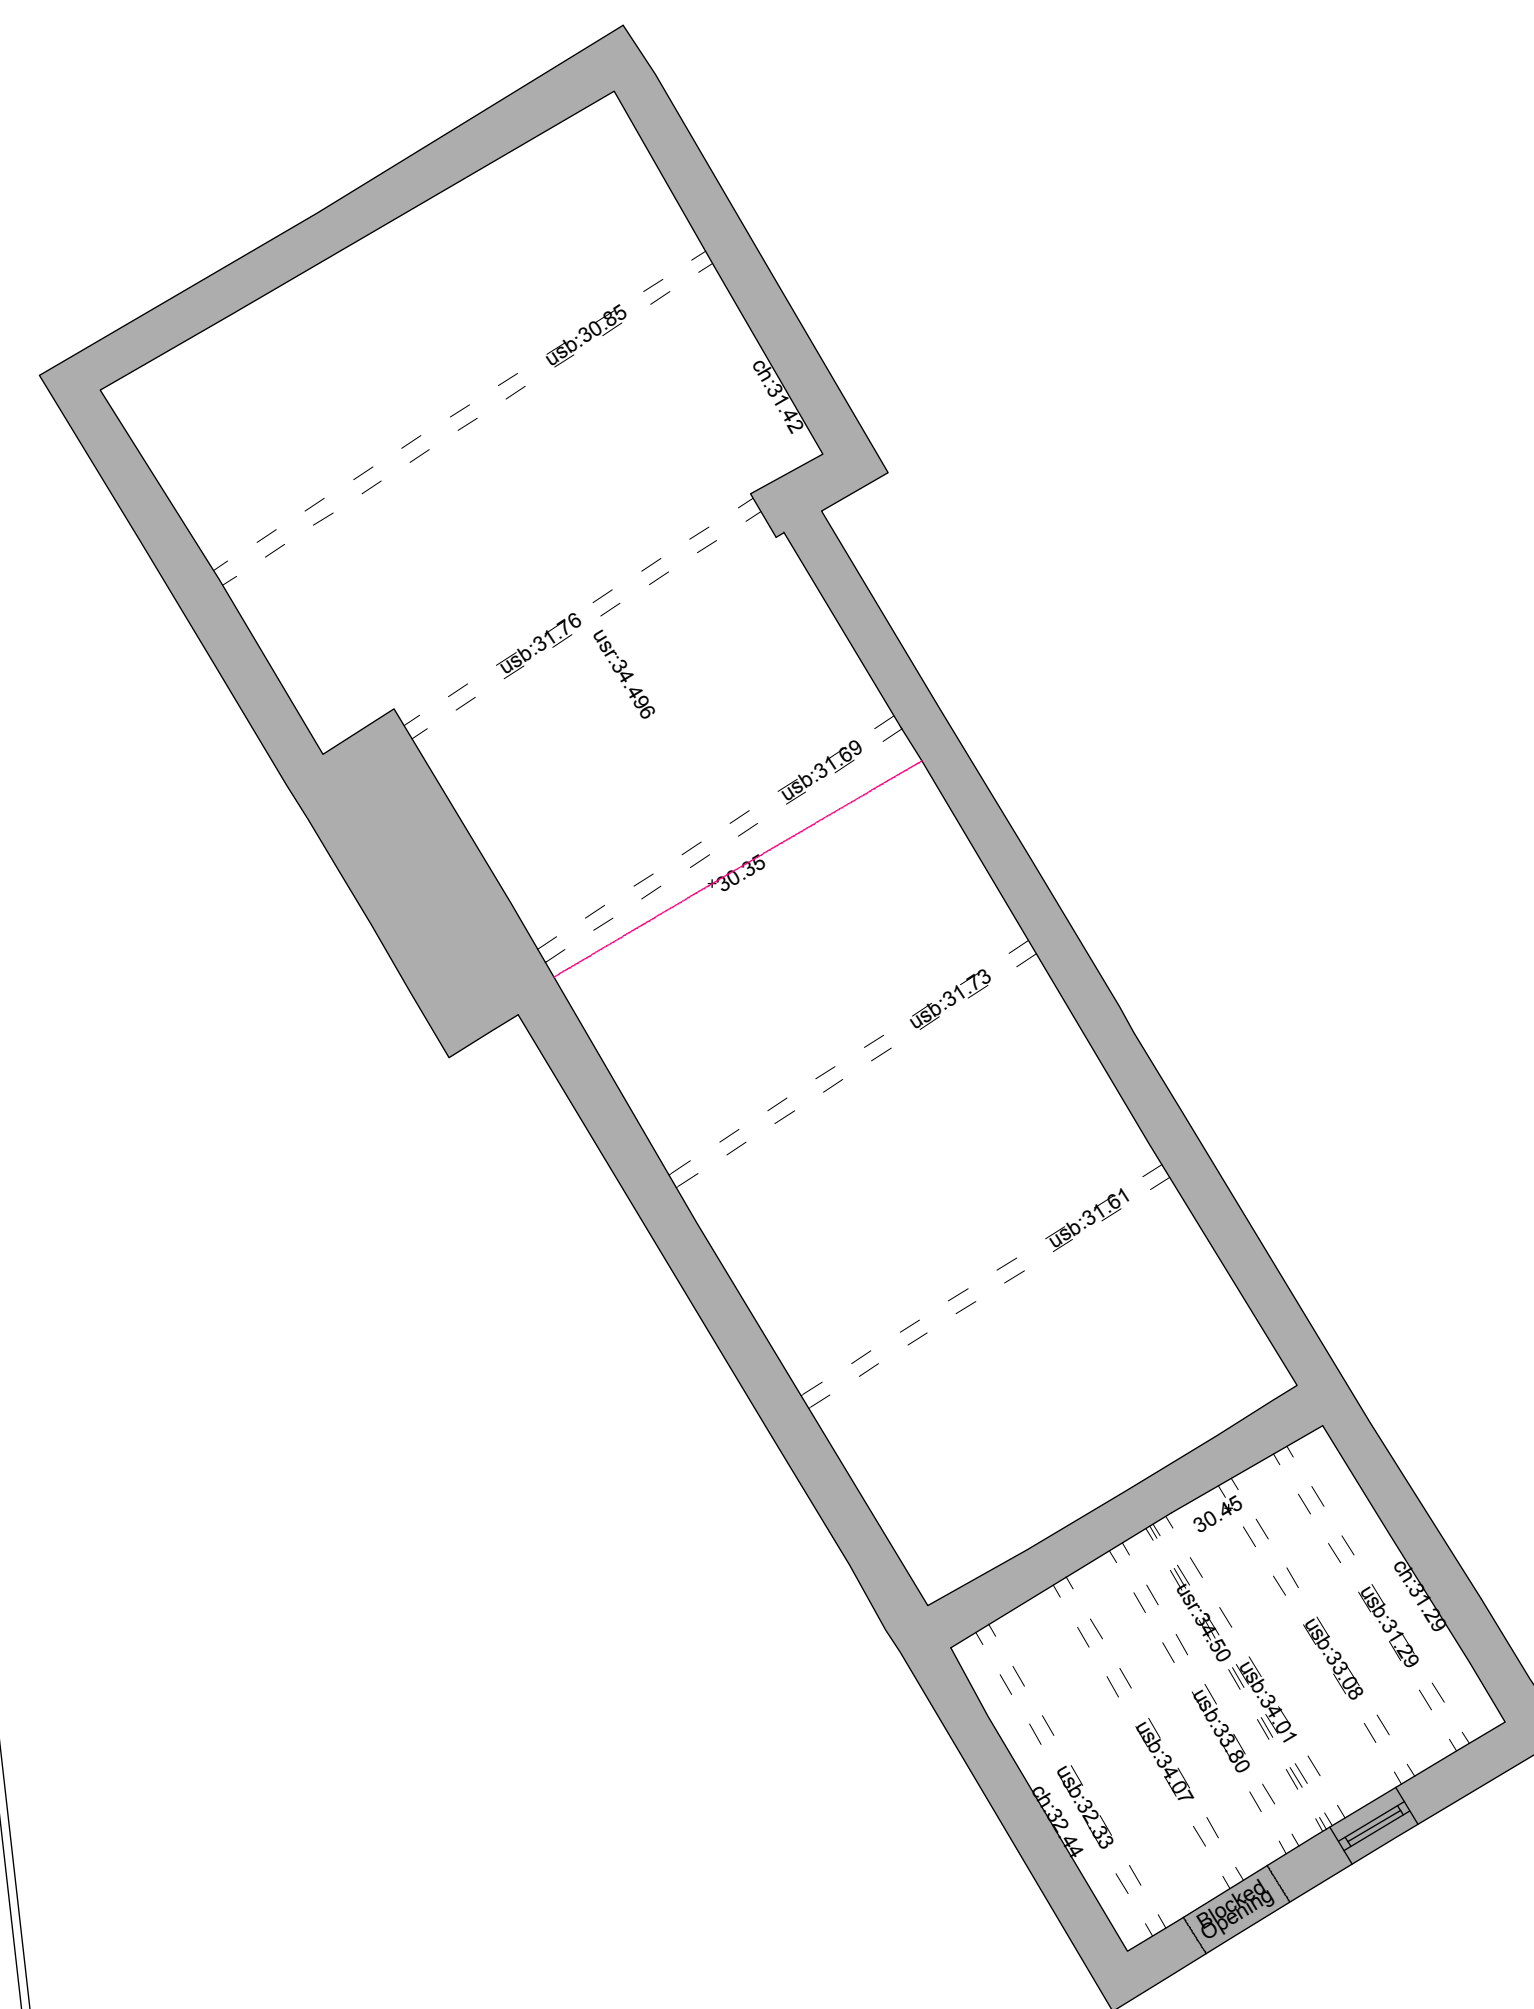

## First Floor Plan

A Issued for Planning August 2015

stanton andrews  
architects

44 york street  
clitheroe  
BB7 2DL

t 01200 444490  
e mail@stantonandrews.co.uk  
w stantonandrews.co.uk

Mr + Mrs Gaffing  
New Hall Barn

## Existing Plans

drq.no. 1471 / EX02<sub>rev.</sub> A

drawn. ae date. aug.15 scale. 1:100 @ A1