


an existing drawings based on information provided by others - no measured survey of the property has been undertaken by the architect.
 this drawing is to be read in conjunction with all relevant consultants and specialist drawings. the architect is to be notified of any discrepancies before proceeding. do not scale from this drawing. all dimensions are to be checked on site. this drawing is subject to copyright.

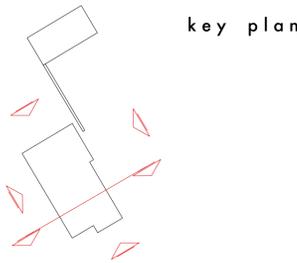


materials schedule
 samples of materials to be made available for local authority on request.
 roof - natural slate
 walls - stonework
 windows - polyester coated aluminium to kitchen / dining and snug -
 hardwood to original barn.




west elevation



north elevation

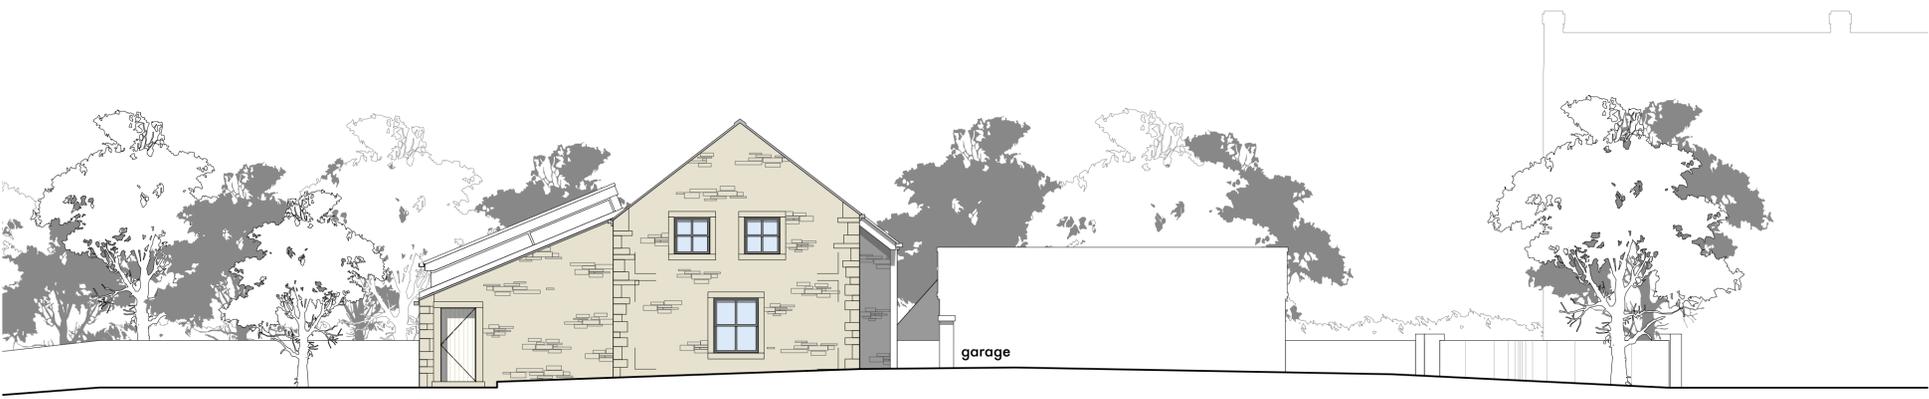

south elevation

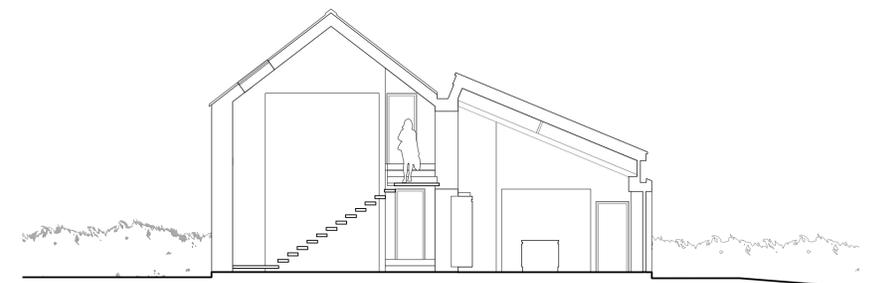

typical section



east elevation



A Issued for Planning August 2015

stanton andrews
 architects

44 york street
 clitheroe
 BB7 2DL

t 01200 444490
 e mail@stantonandrews.co.uk
 w stantonandrews.co.uk

new hall barn
 ribchester

proposed elevations

drg.no. 1471 / PL 01 rev. A

drawn. ae date. August 2015 scale. 1 to 100 @ A1