




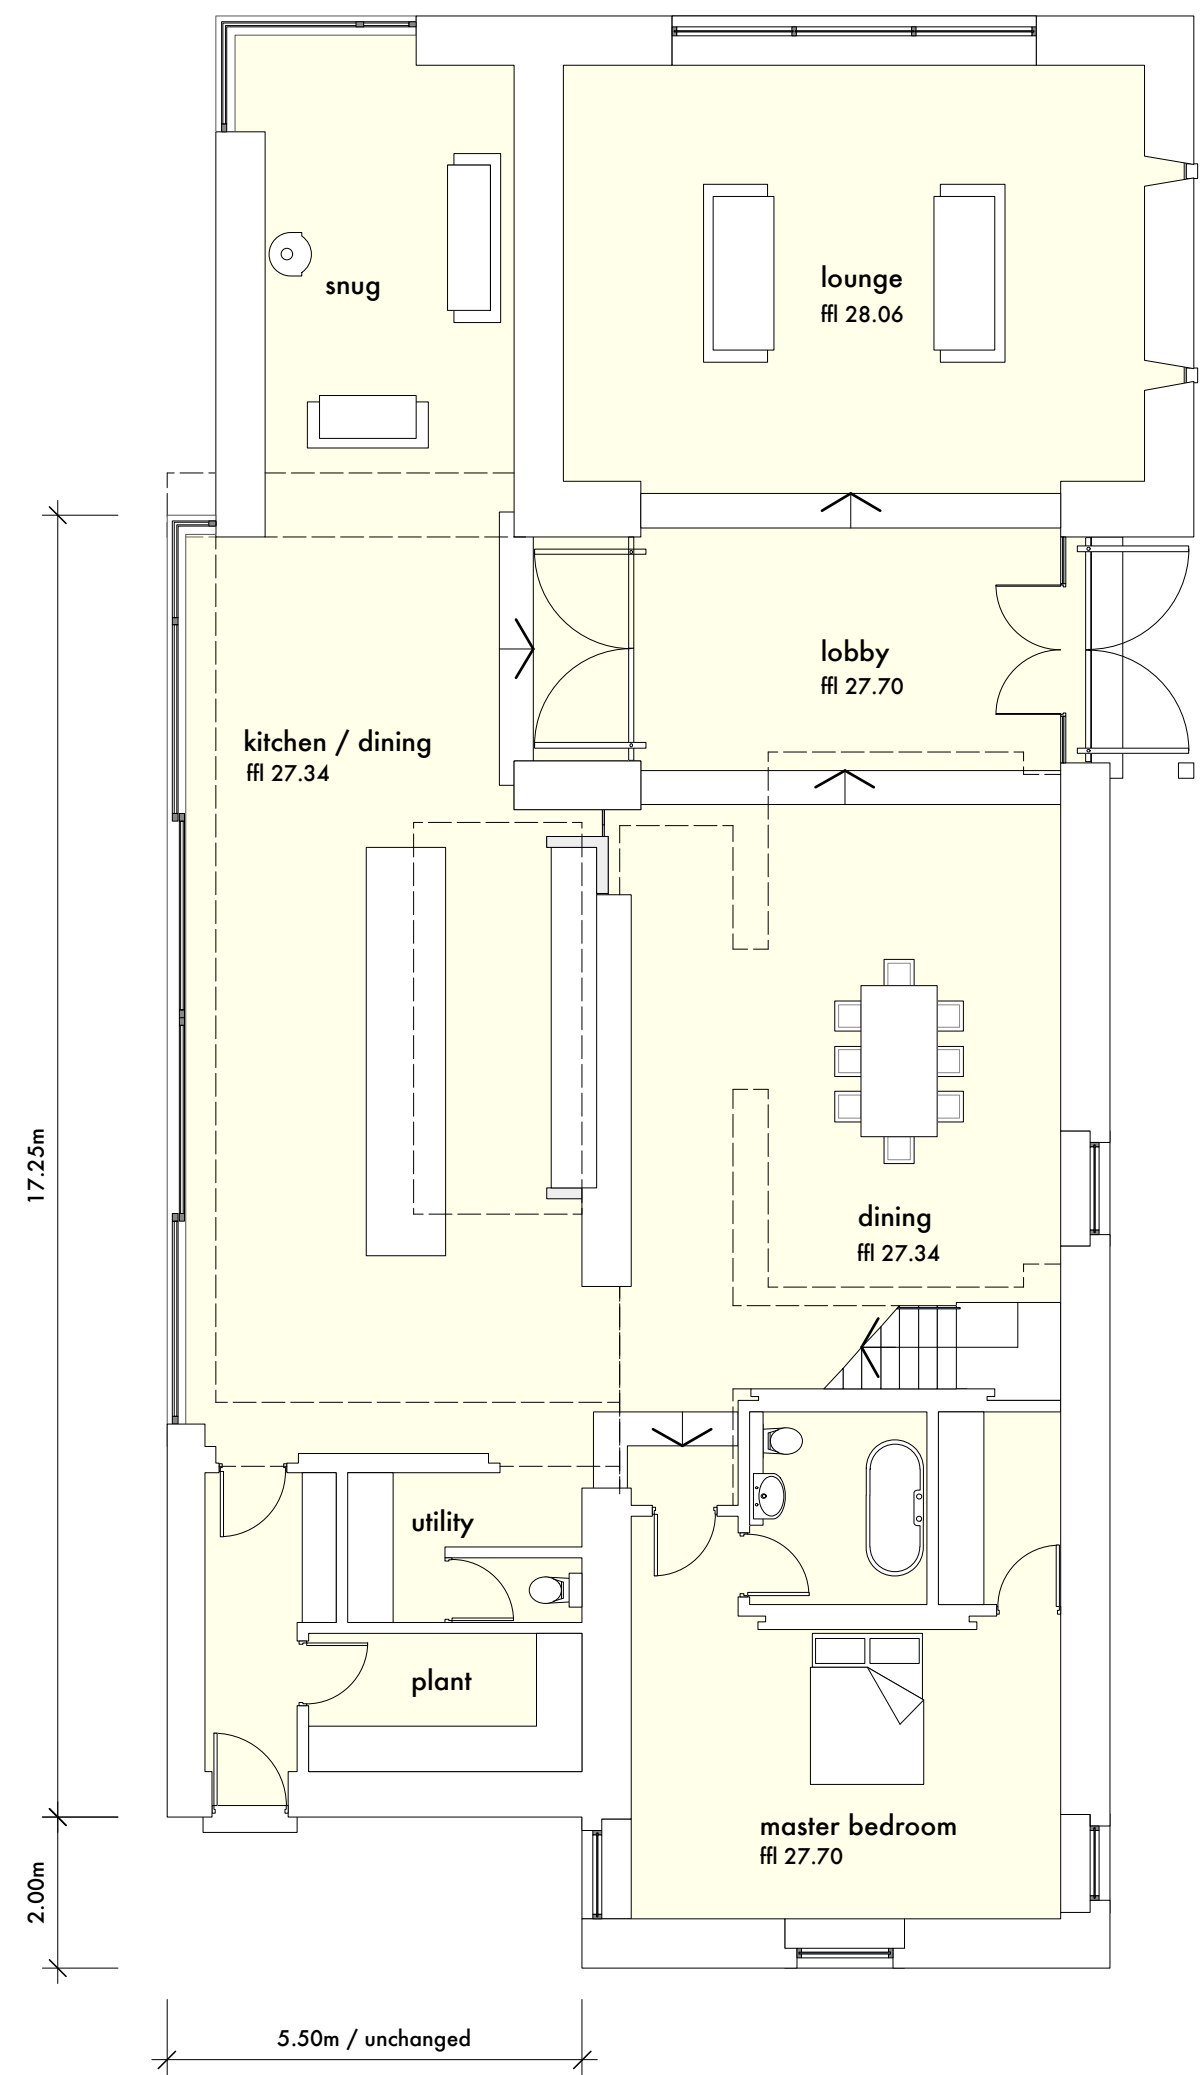


site plan
scale 1:250

 

ground floor
scale 1:100

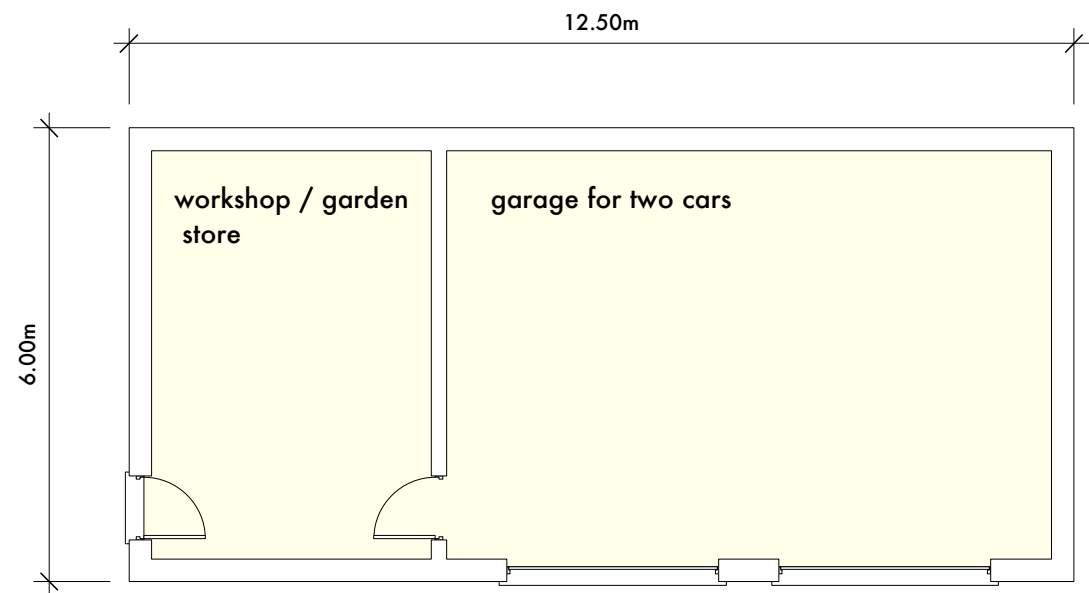

garage plan
scale 1:100

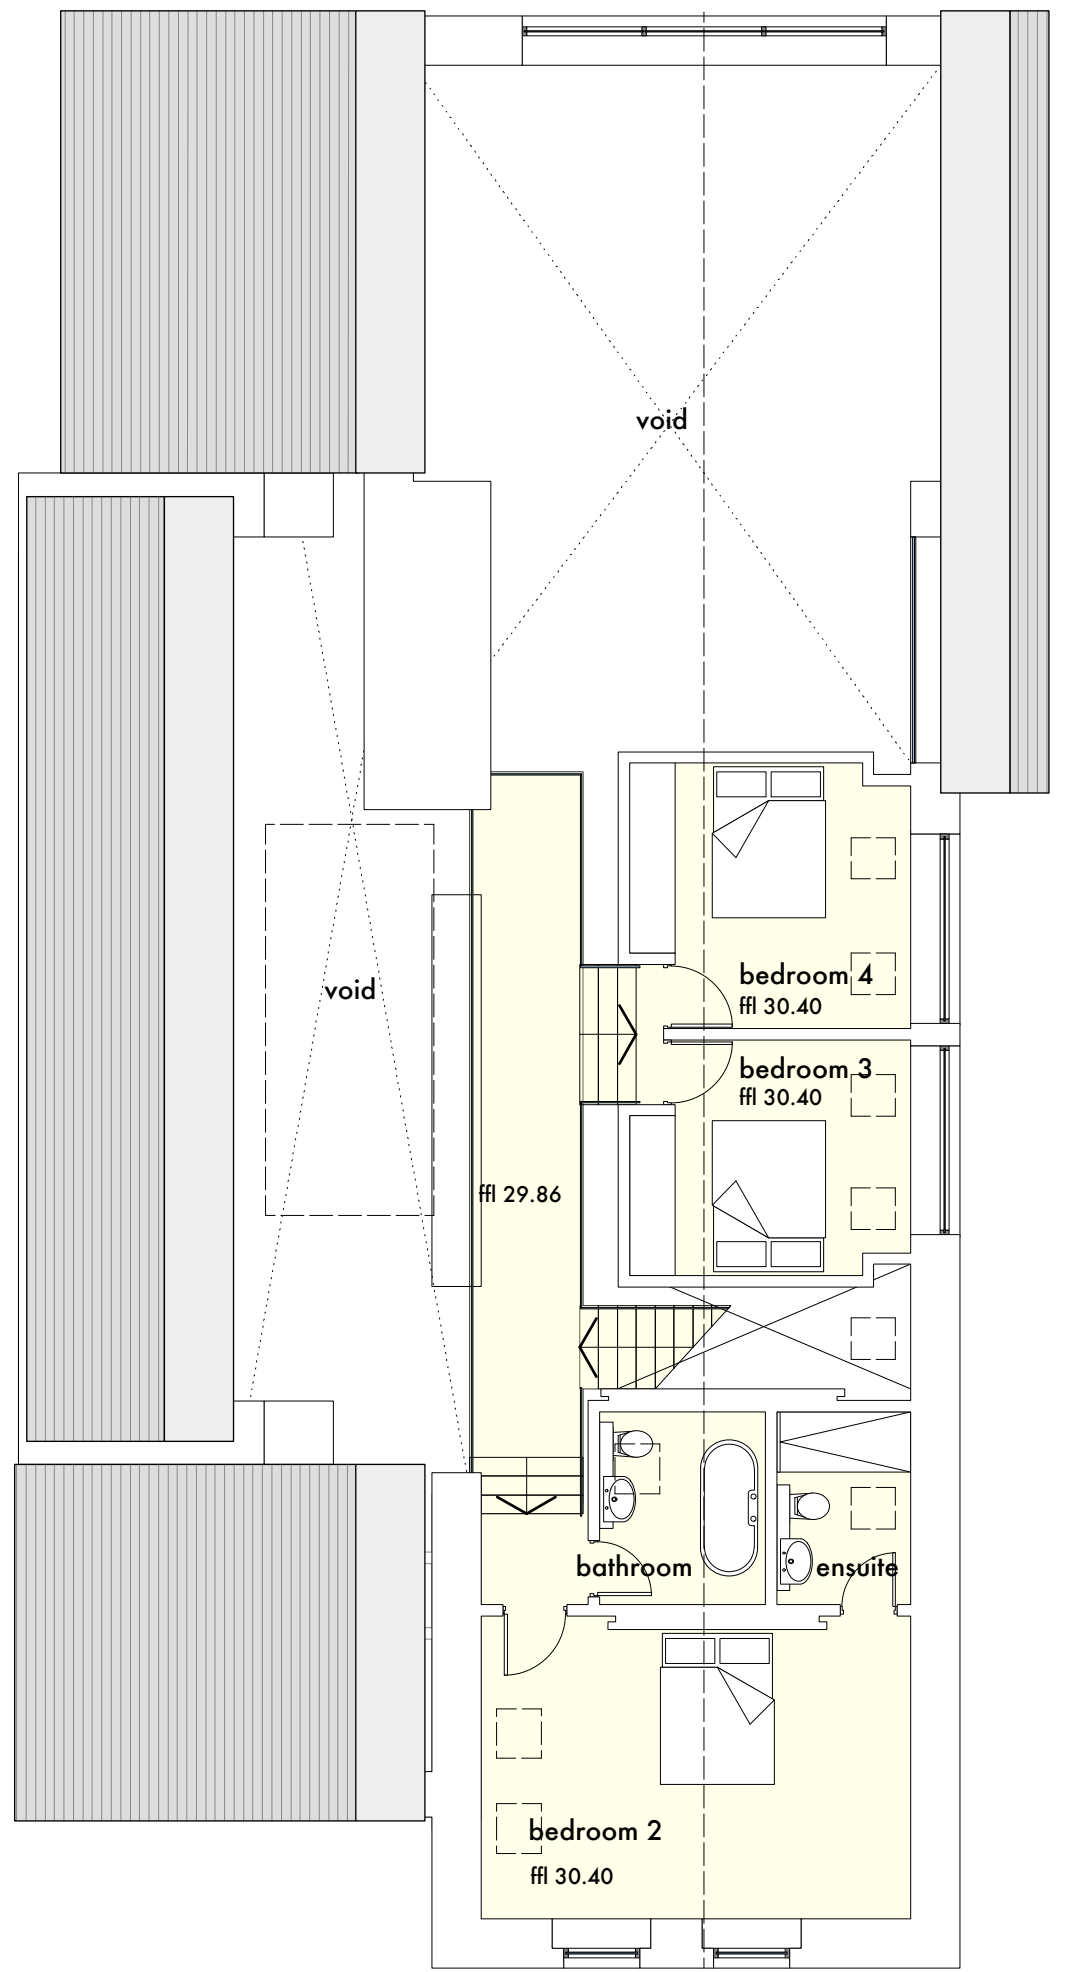

first floor
scale 1:100

A Issued for Planning August 2015

stanton andrews
architects

44 york street
clitheroe
BB7 2DL

t 01200 444490
e mail@stantonandrews.co.uk
w stantonandrews.co.uk

new hall barn
ribchester

Proposed Plans