



First Floor Plan 1:50

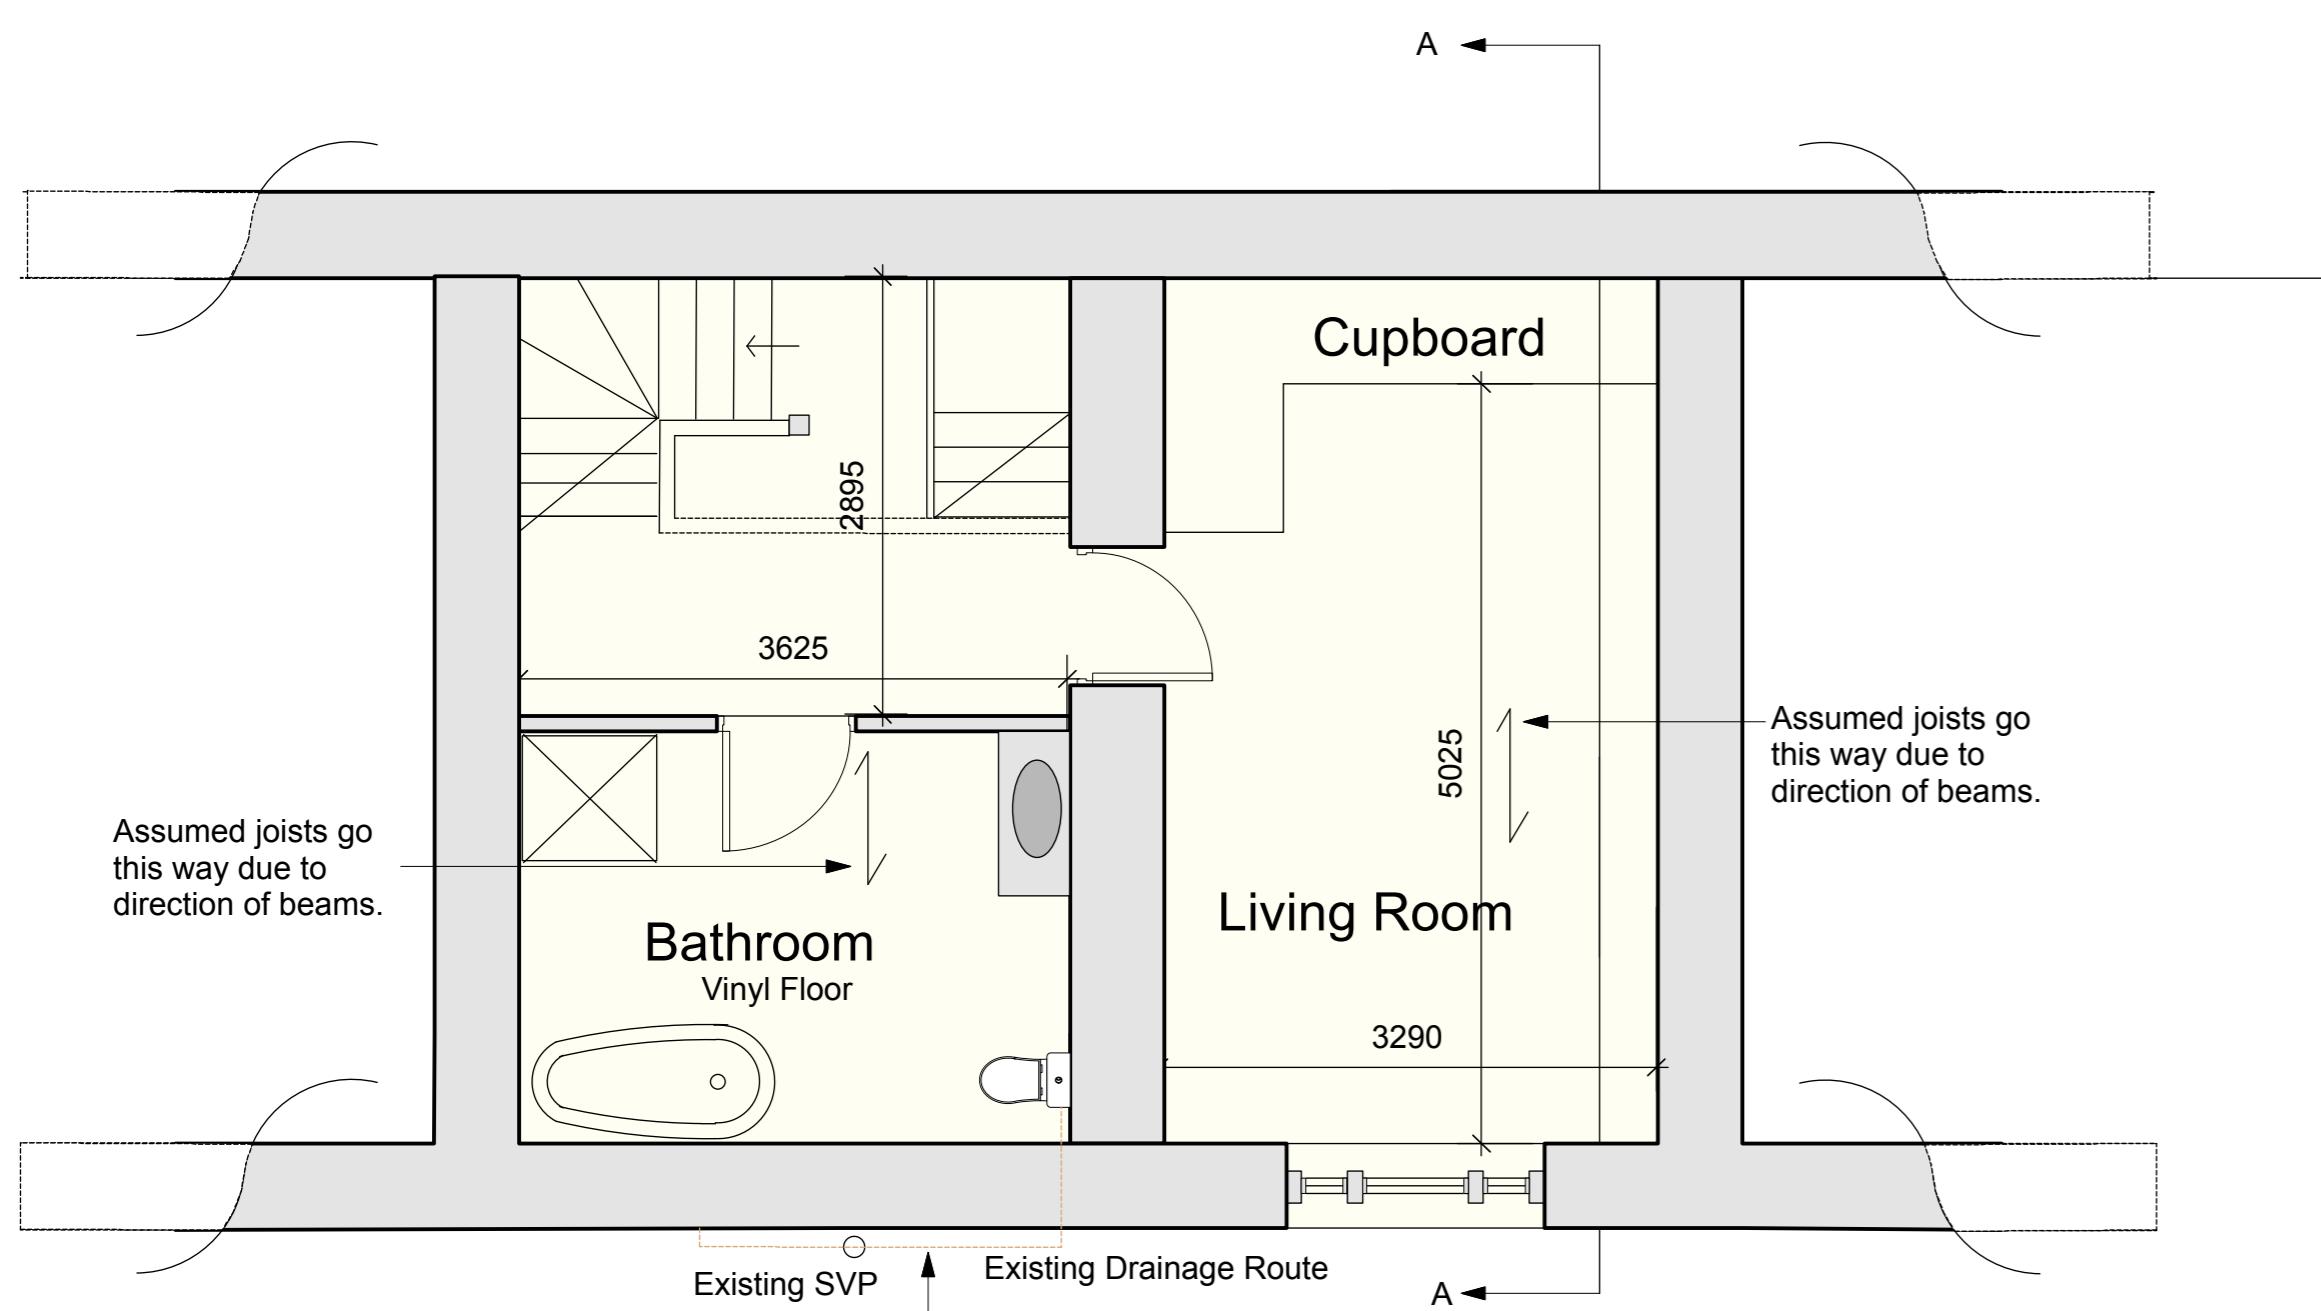



Upper Ground Floor Plan 1:50

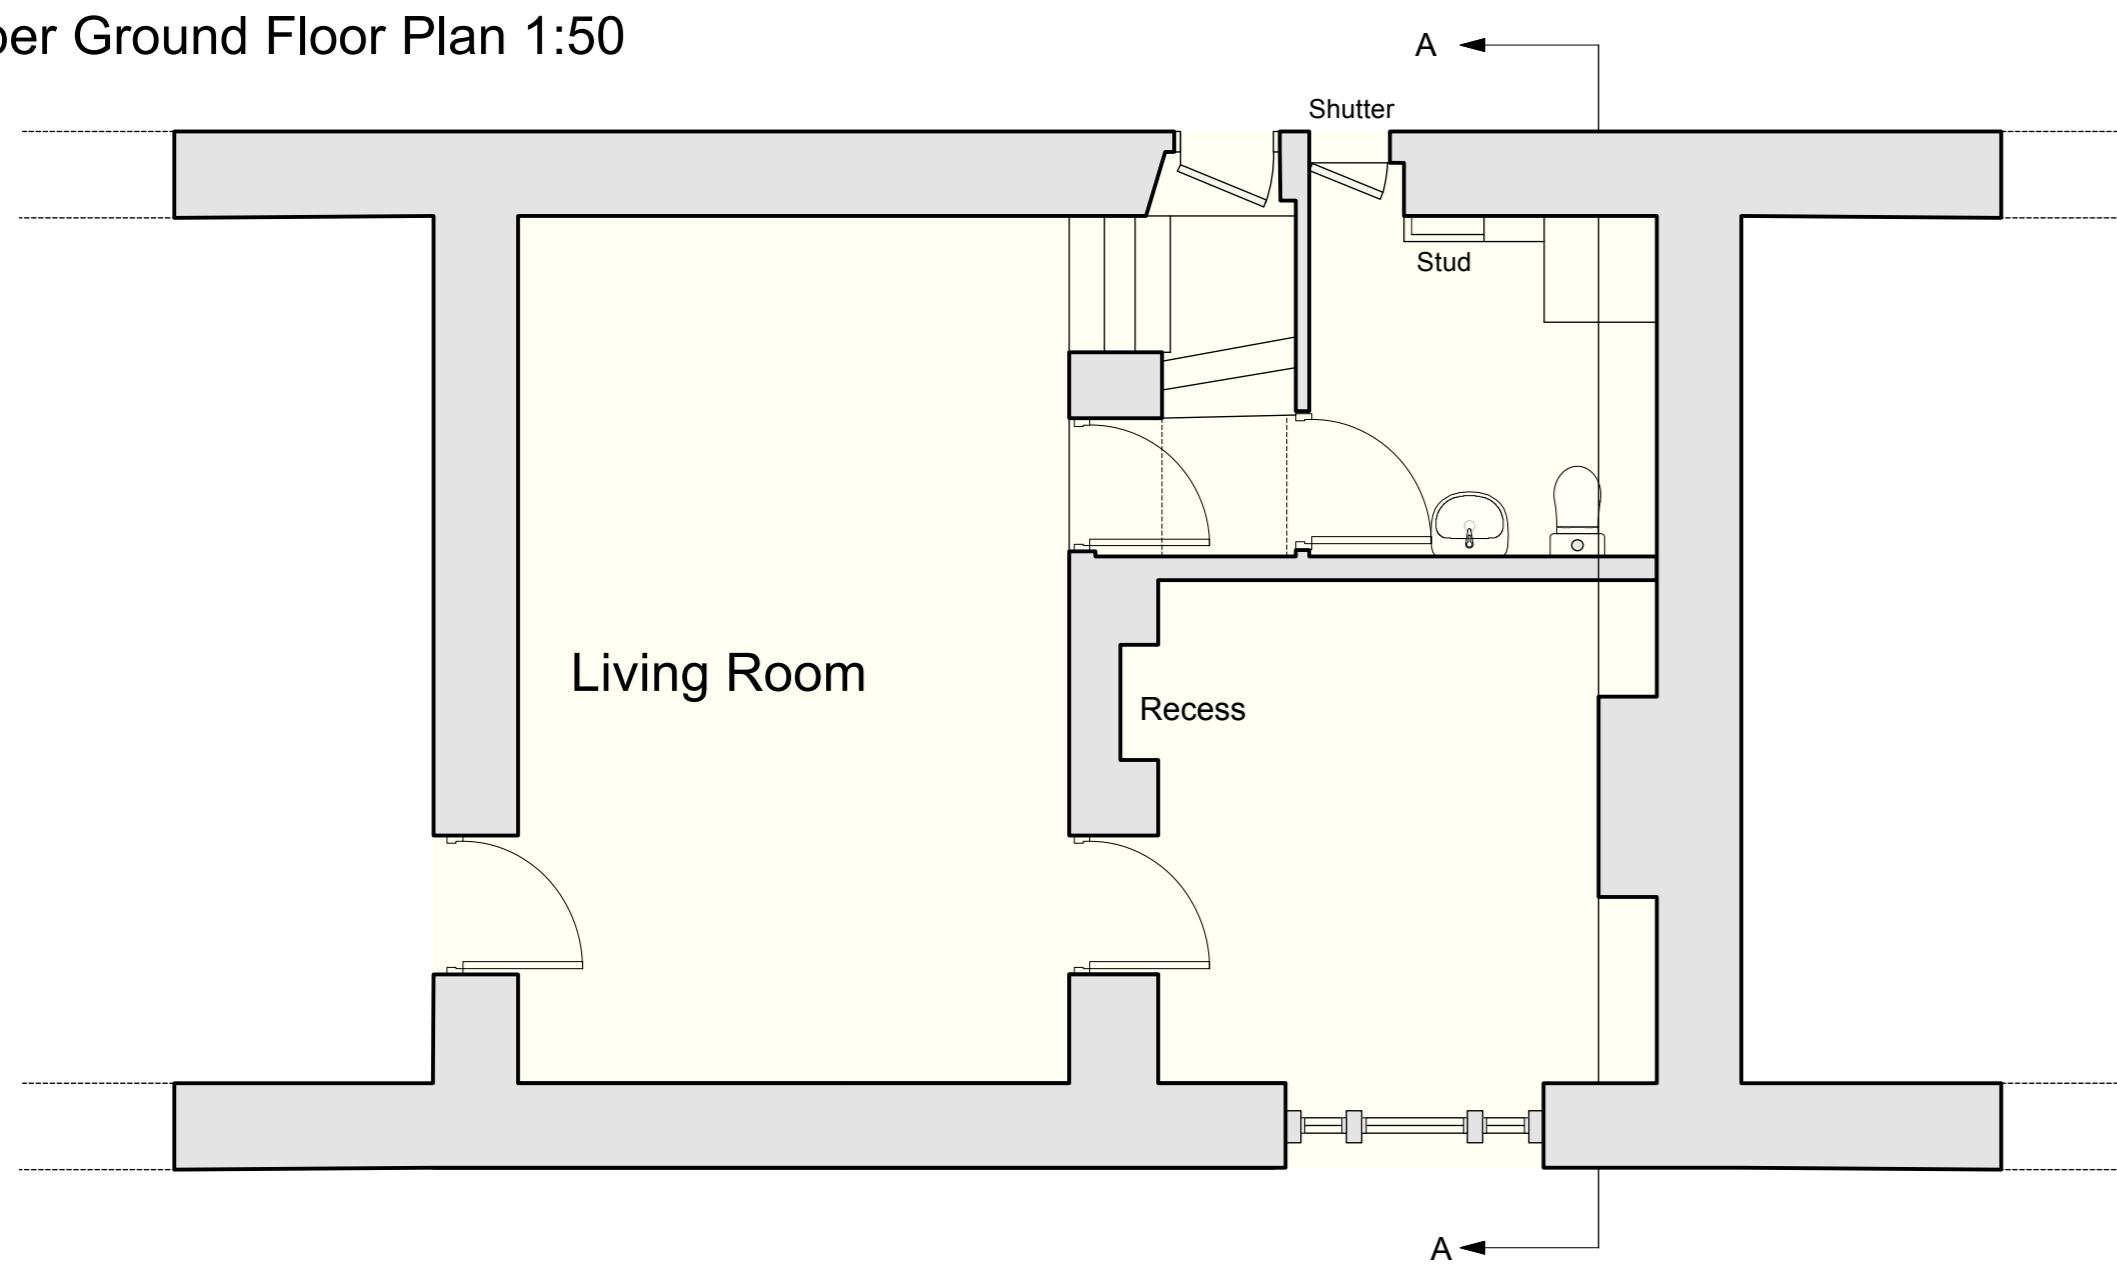

Lower Ground Floor Plan 1:50

This drawing is the property of IWA Architects.  
Copyright is reserved by them and the drawing is issued  
on condition that it is not copied either wholly or in part  
without the written permission of the copyright owner.  
Dimensions should not be scaled. All dimensions to be  
checked on site by the contractor before  
commencement of the relevant part of the work

0 1000 3000 5000  
1:100 2000 4000  
0 1:50 2000

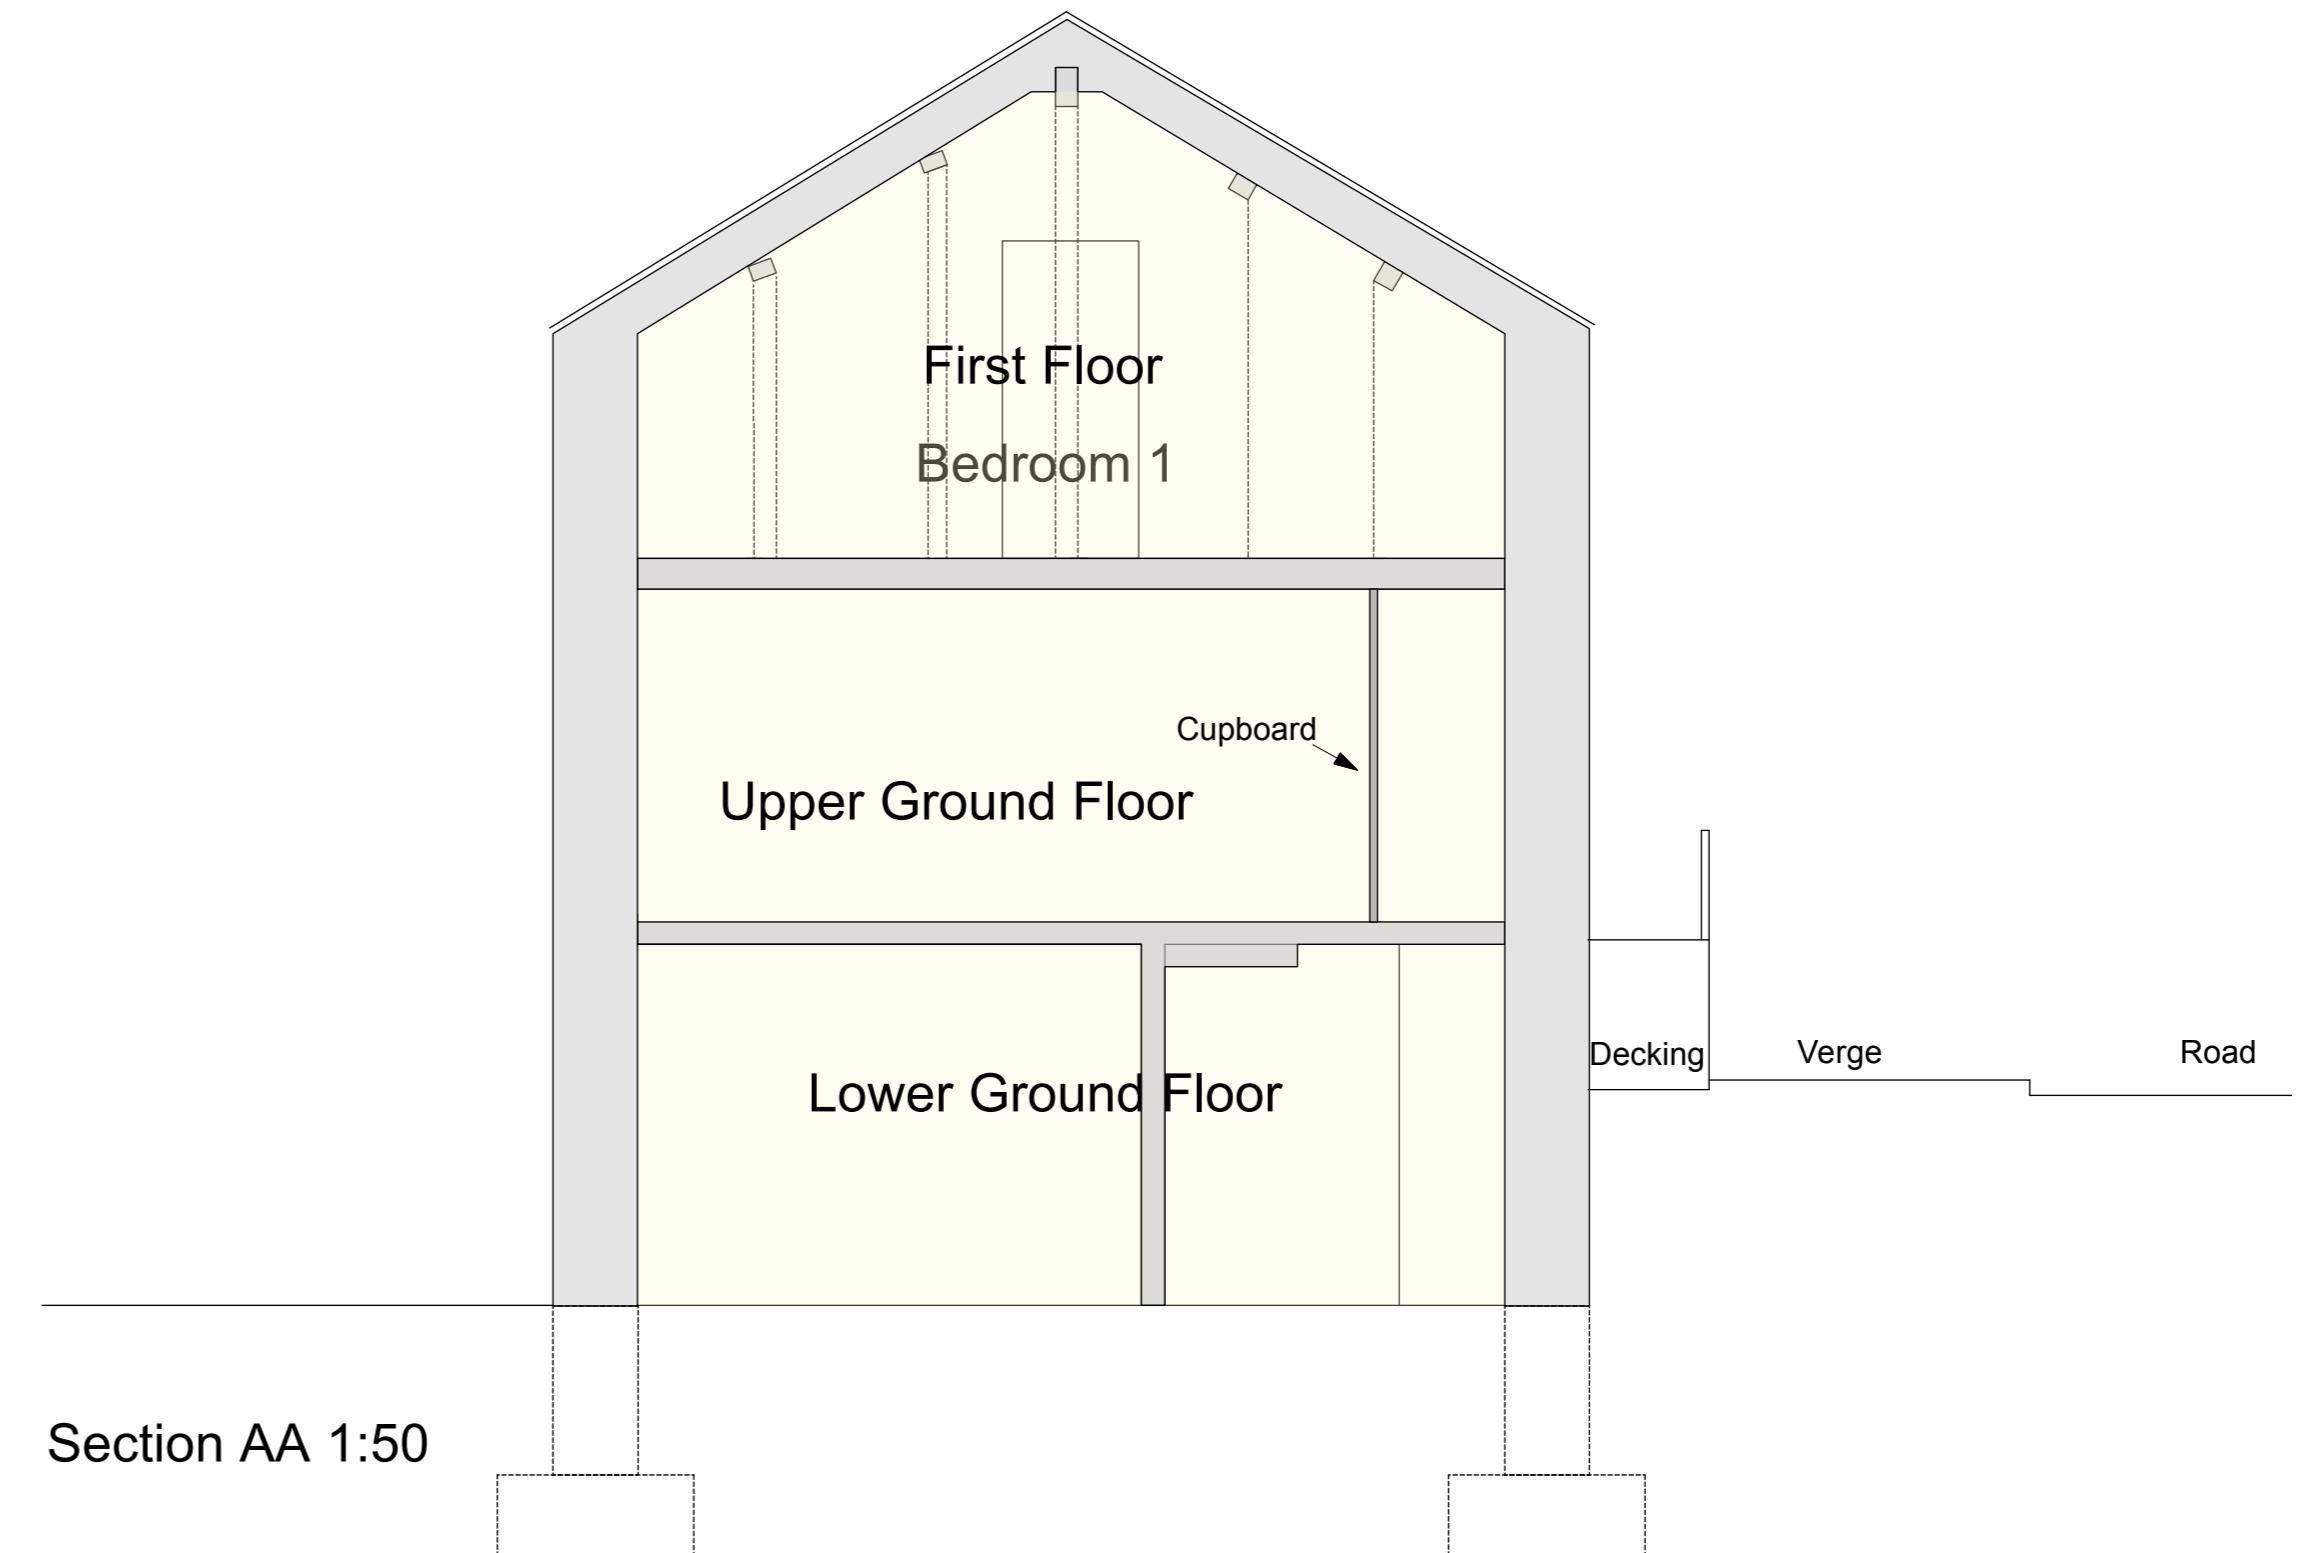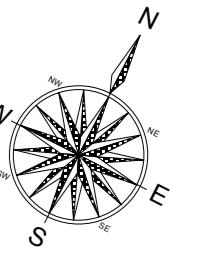

Section AA 1:50



North West Elevation 1:100

Section of dwelling shown in Plan

Rev. Date Description

Newton House,  
Newton, Bowland

Existing Plans/ Section/ Elevation

Draw. No.: 2205 E.001 Rev.: -

Date: Aug '14 Scale: 1:50/ 1:100 @A1

IWA Architects

Waterloo Mill, Waterloo Road, Clitheroe, Lancashire, BB7 1LR.

t: +44 (0) 1200 423497

f: +44 (0) 1200 458278

e: admin@iwarthitects.co.uk

w: www.iwarthitects.co.uk