


SITE PLAN - MILL LANE - GILBURN - SCALE 1:500

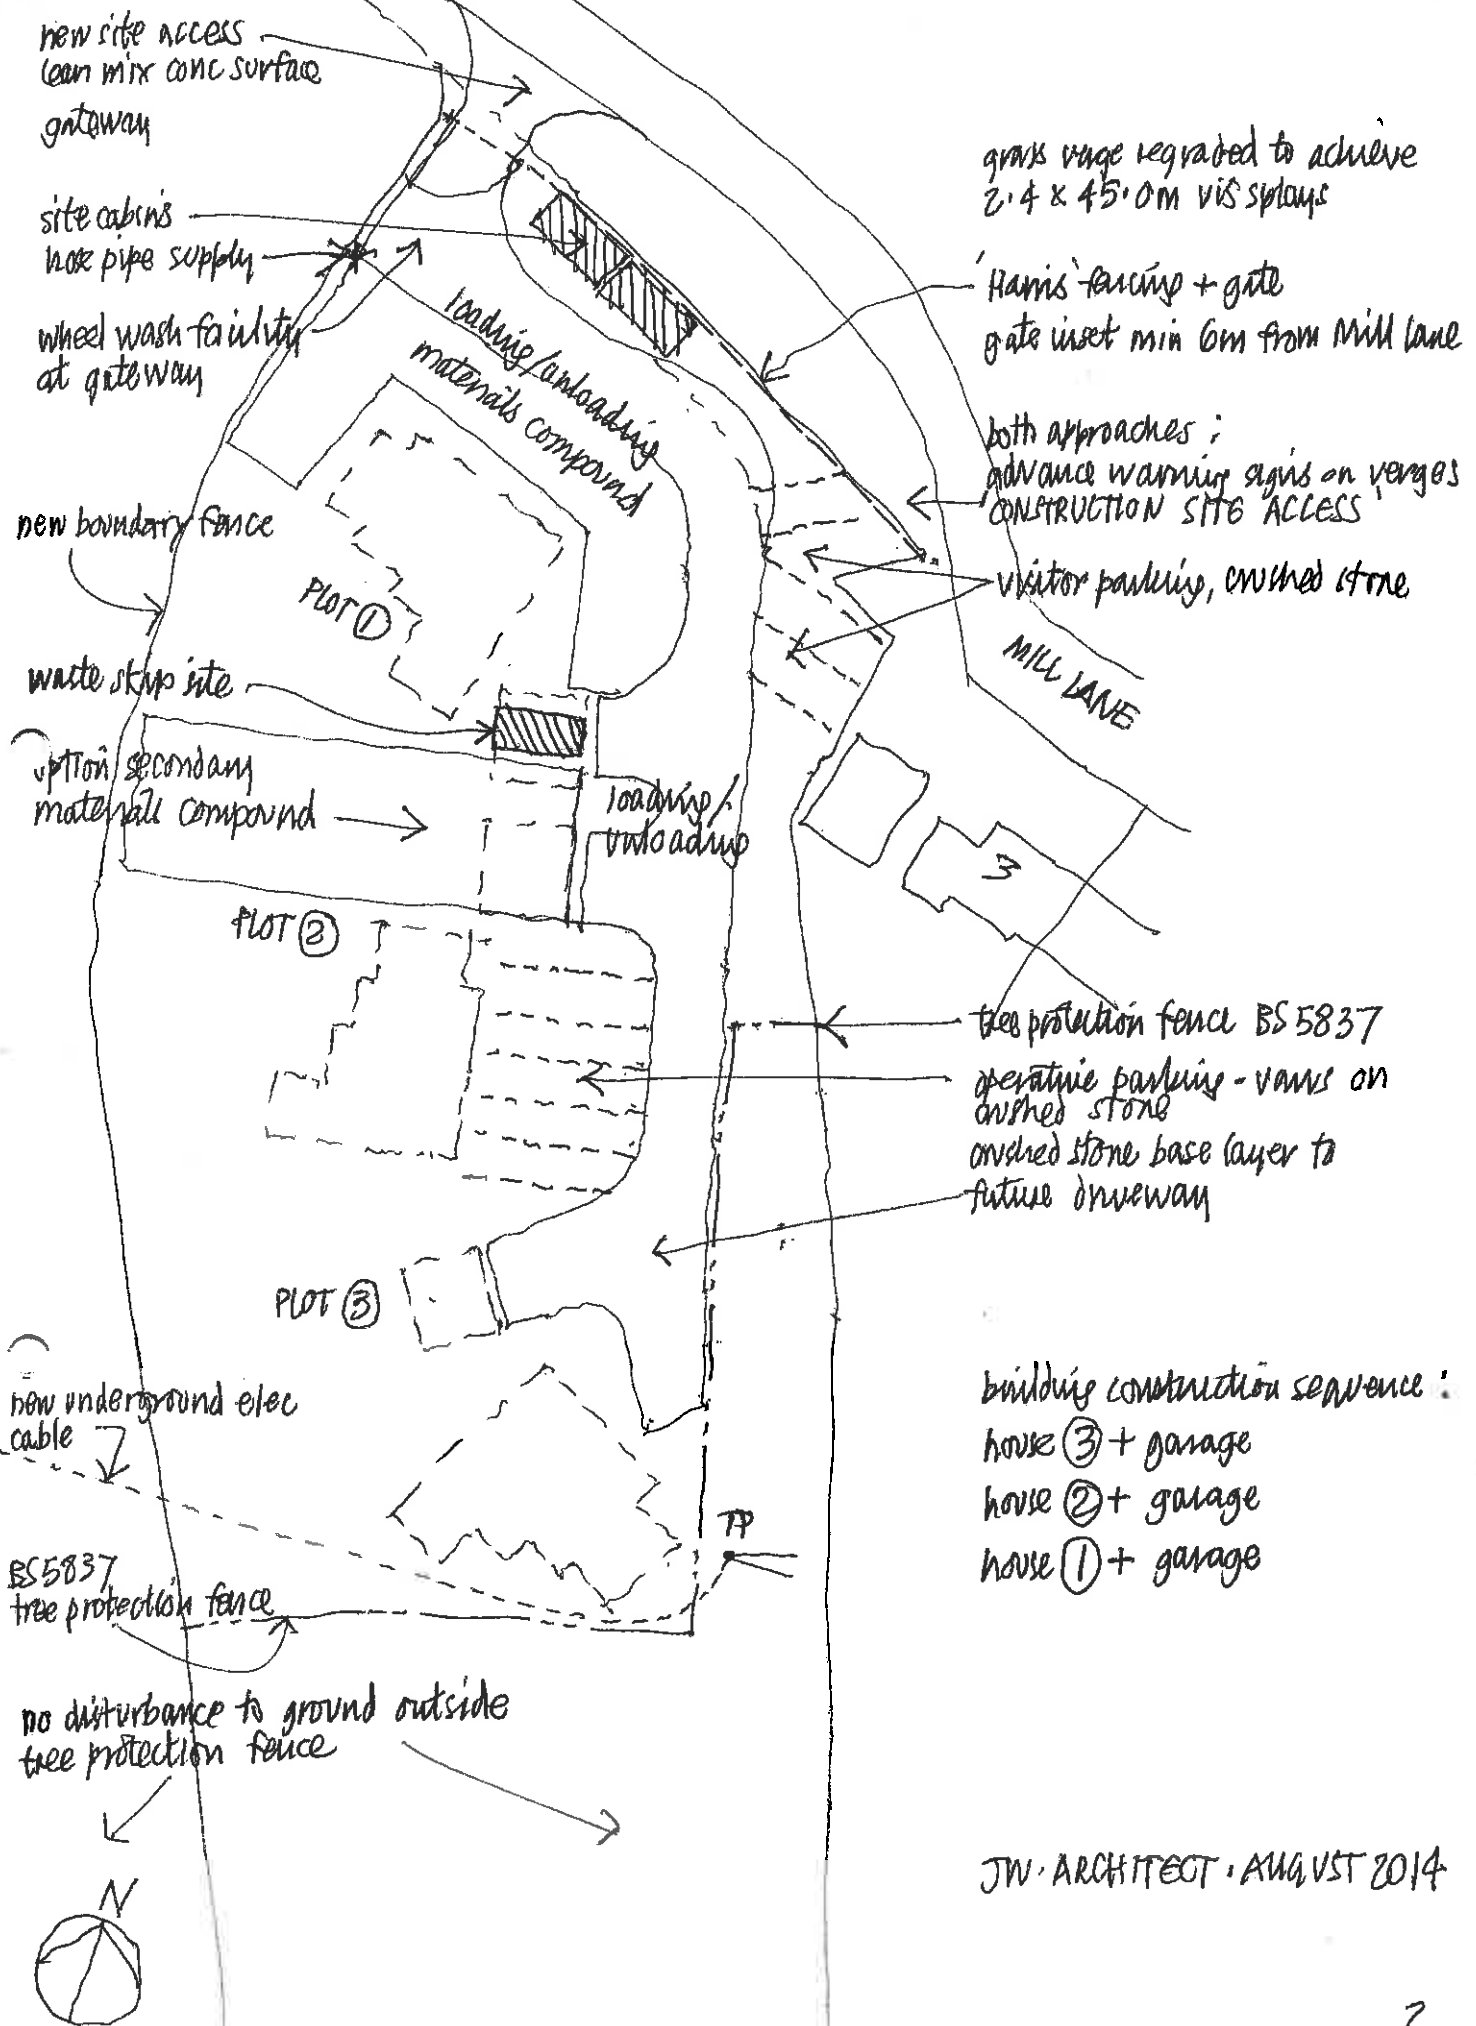

JW ARCHITECT - AUGUST 2014