



This drawing is to be read in conjunction with all relevant Architect, consultants' and specialists' drawings and specifications. The Architect is to be notified of any discrepancies before proceeding. Do not scale from this drawing. All dimensions and levels are to be checked on site. This drawing is subject to copyright. All work carried out before Planning and Building Permission has been granted is at the contractor/clients risk.

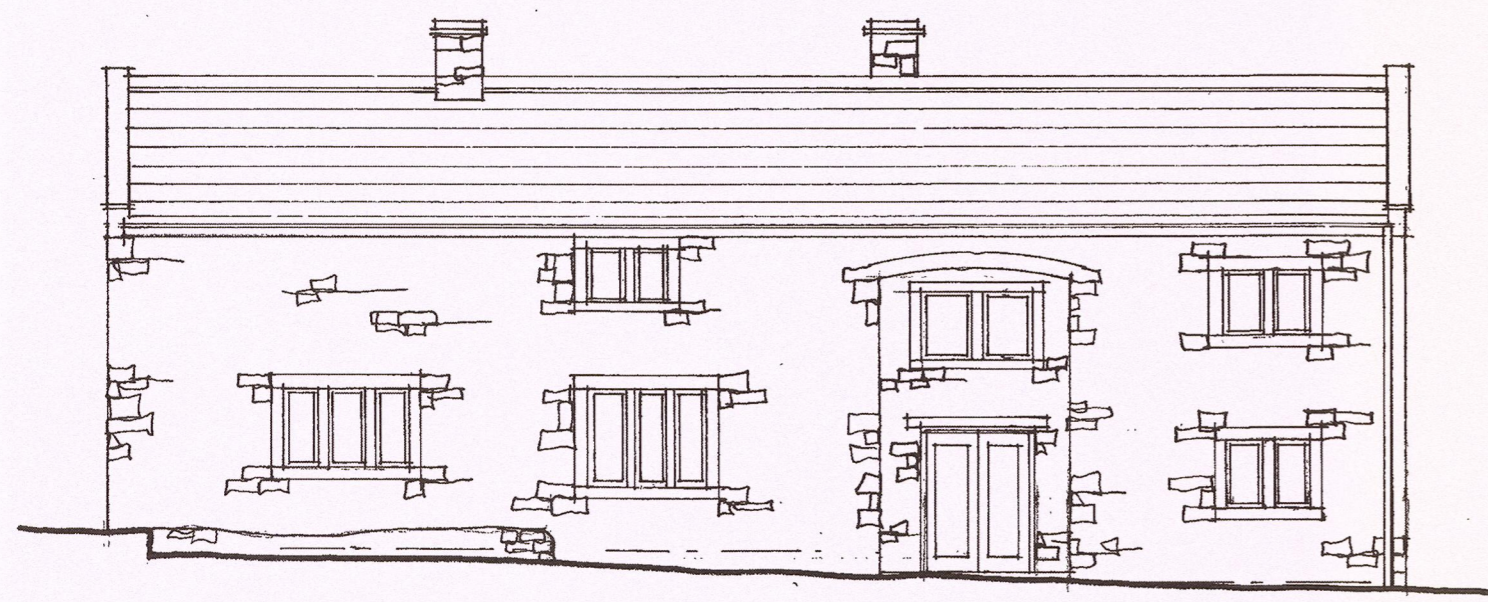

FRONT SOUTH WEST ELEVATION

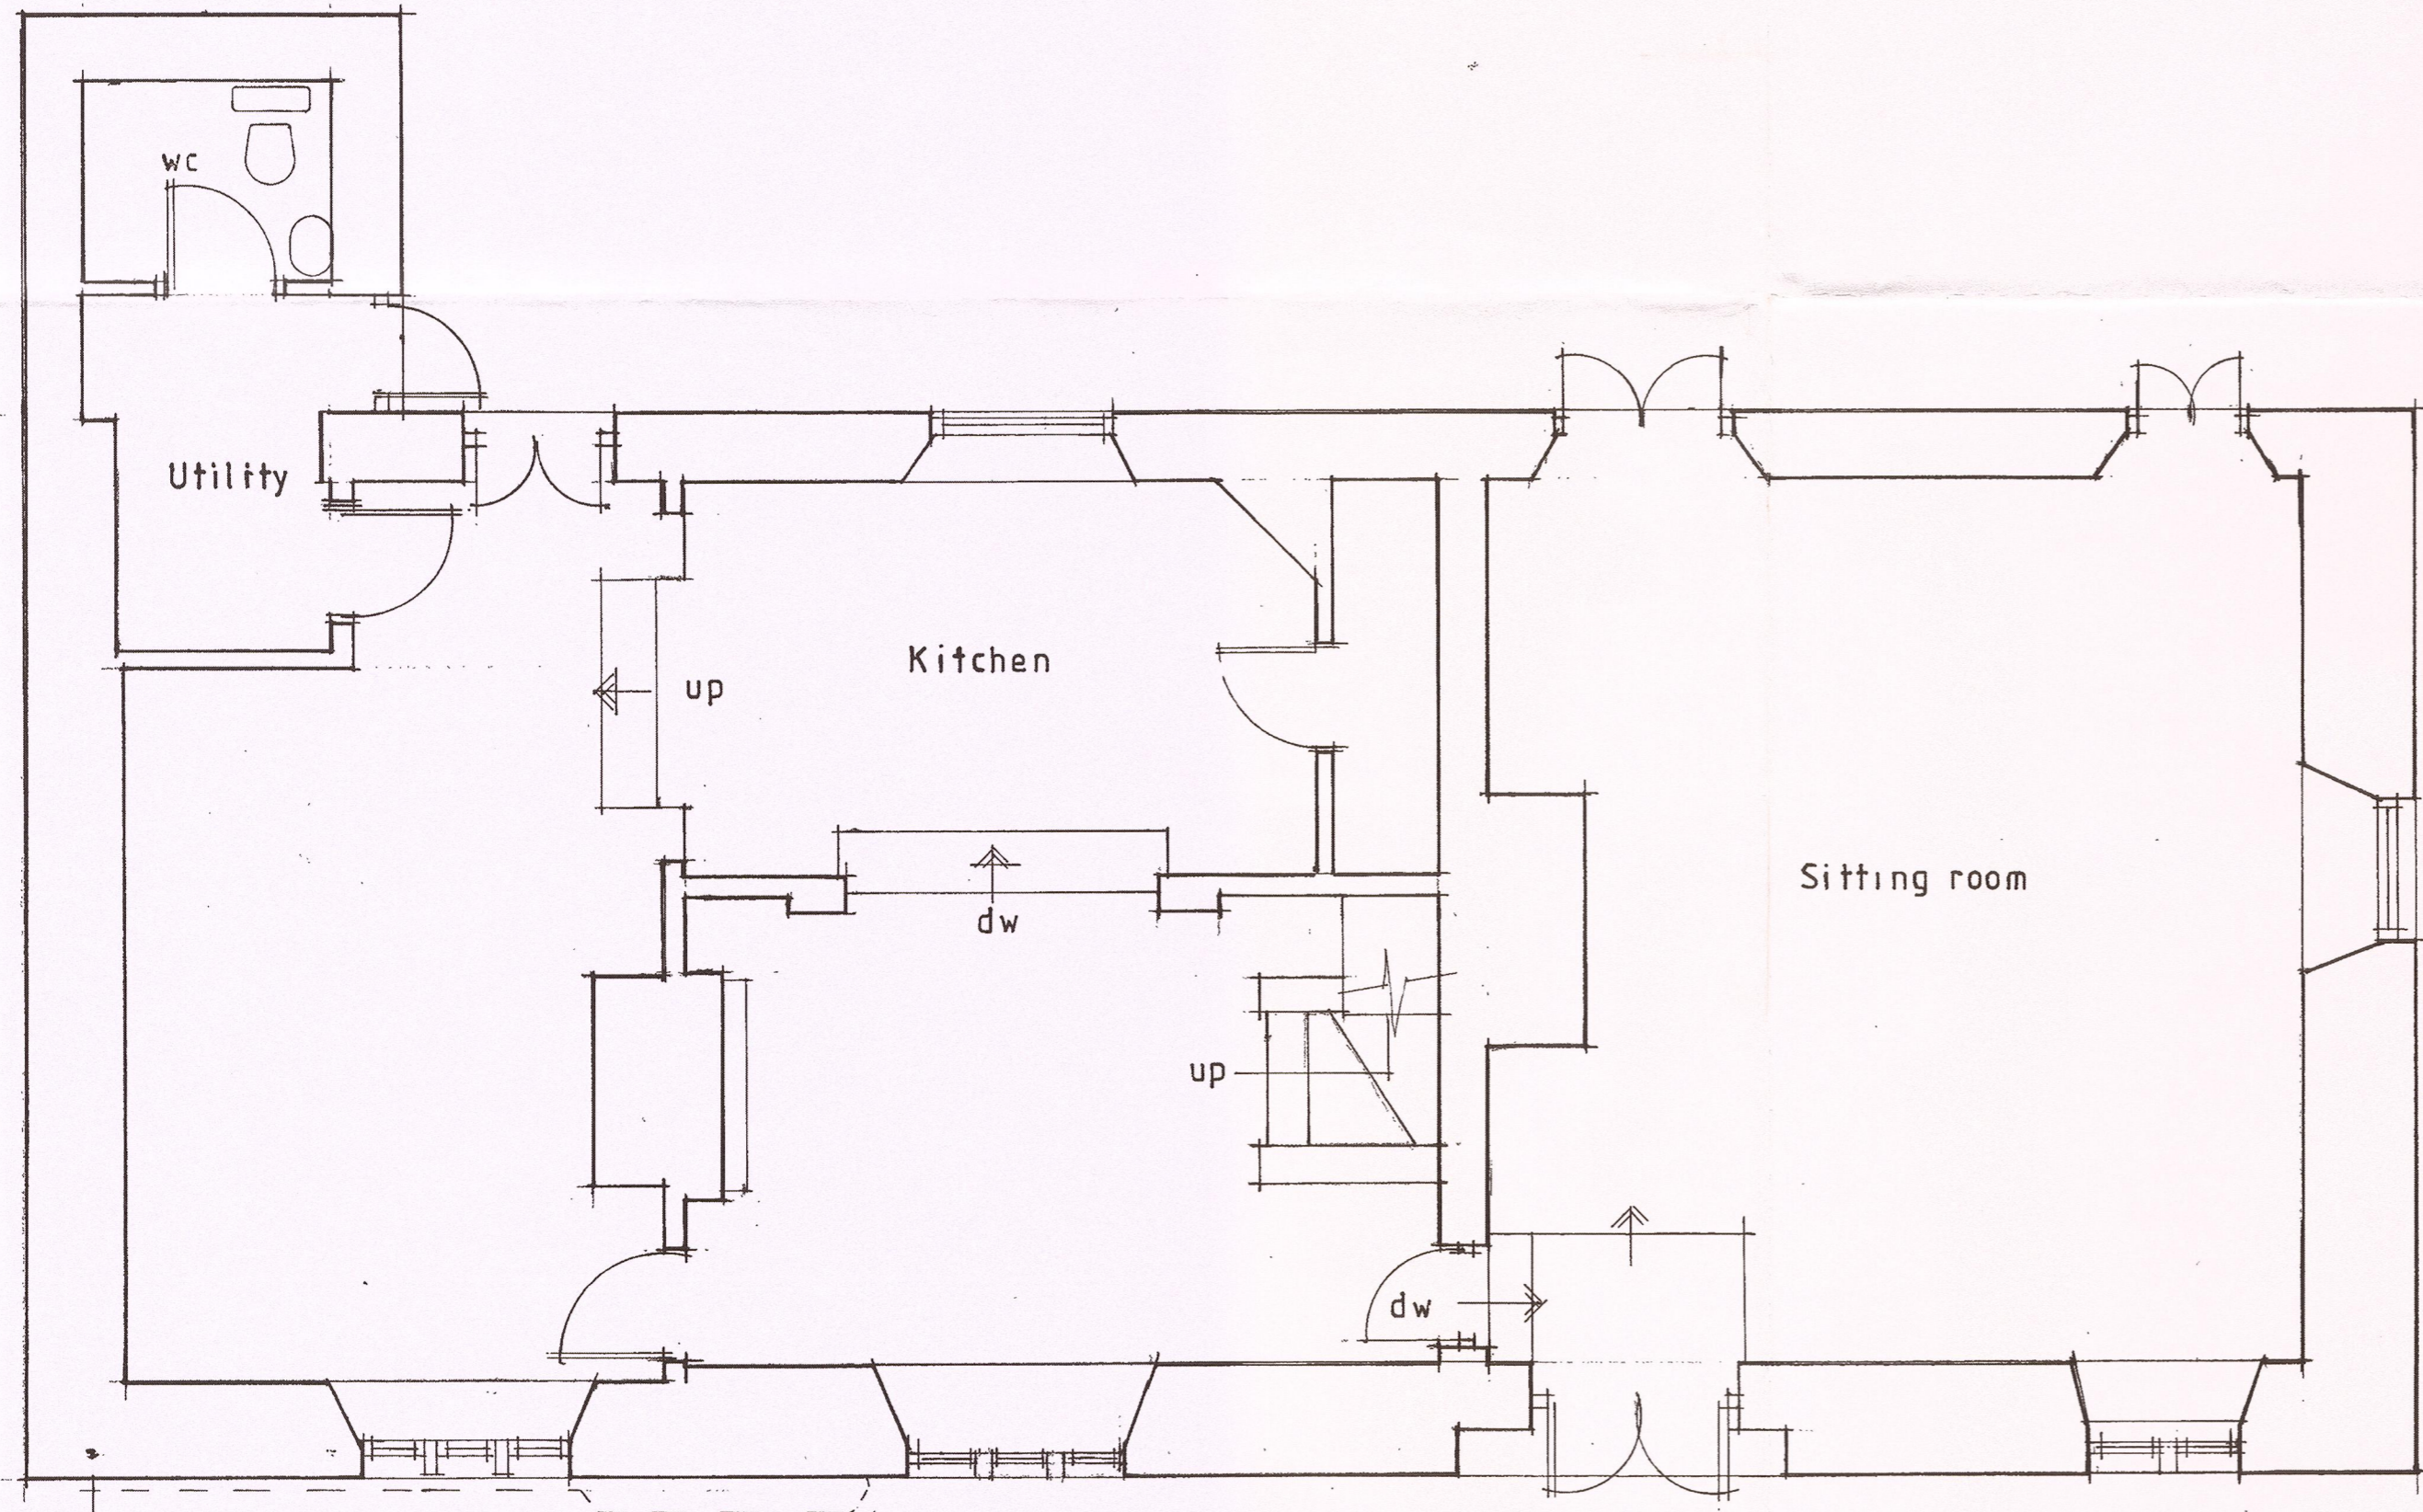

GROUND FLOOR PLAN

320150769P

Client		
MR AND MRS TAYLOR		
Job Title		
PROPOSED ALTERATIONS TO WOODSEAVE BARN WADDINGTON		
Drawing Title		
EXISTING PLAN AND ELEVATION		
Scale	Date	Drawn
1:100 1:50	MAY 15	LKR
SUNDERLAND PEACOCK & ASSOCIATES LTD. HAZELMERE, PIMLICO ROAD, CLITHEROE, LANCASHIRE, BB7 2AG T 01200 423178 F 01200 427328 E info@sunderlandpeacock.com www.sunderlandpeacock.com		
4 819 - 01		