



first floor plan - 1:50

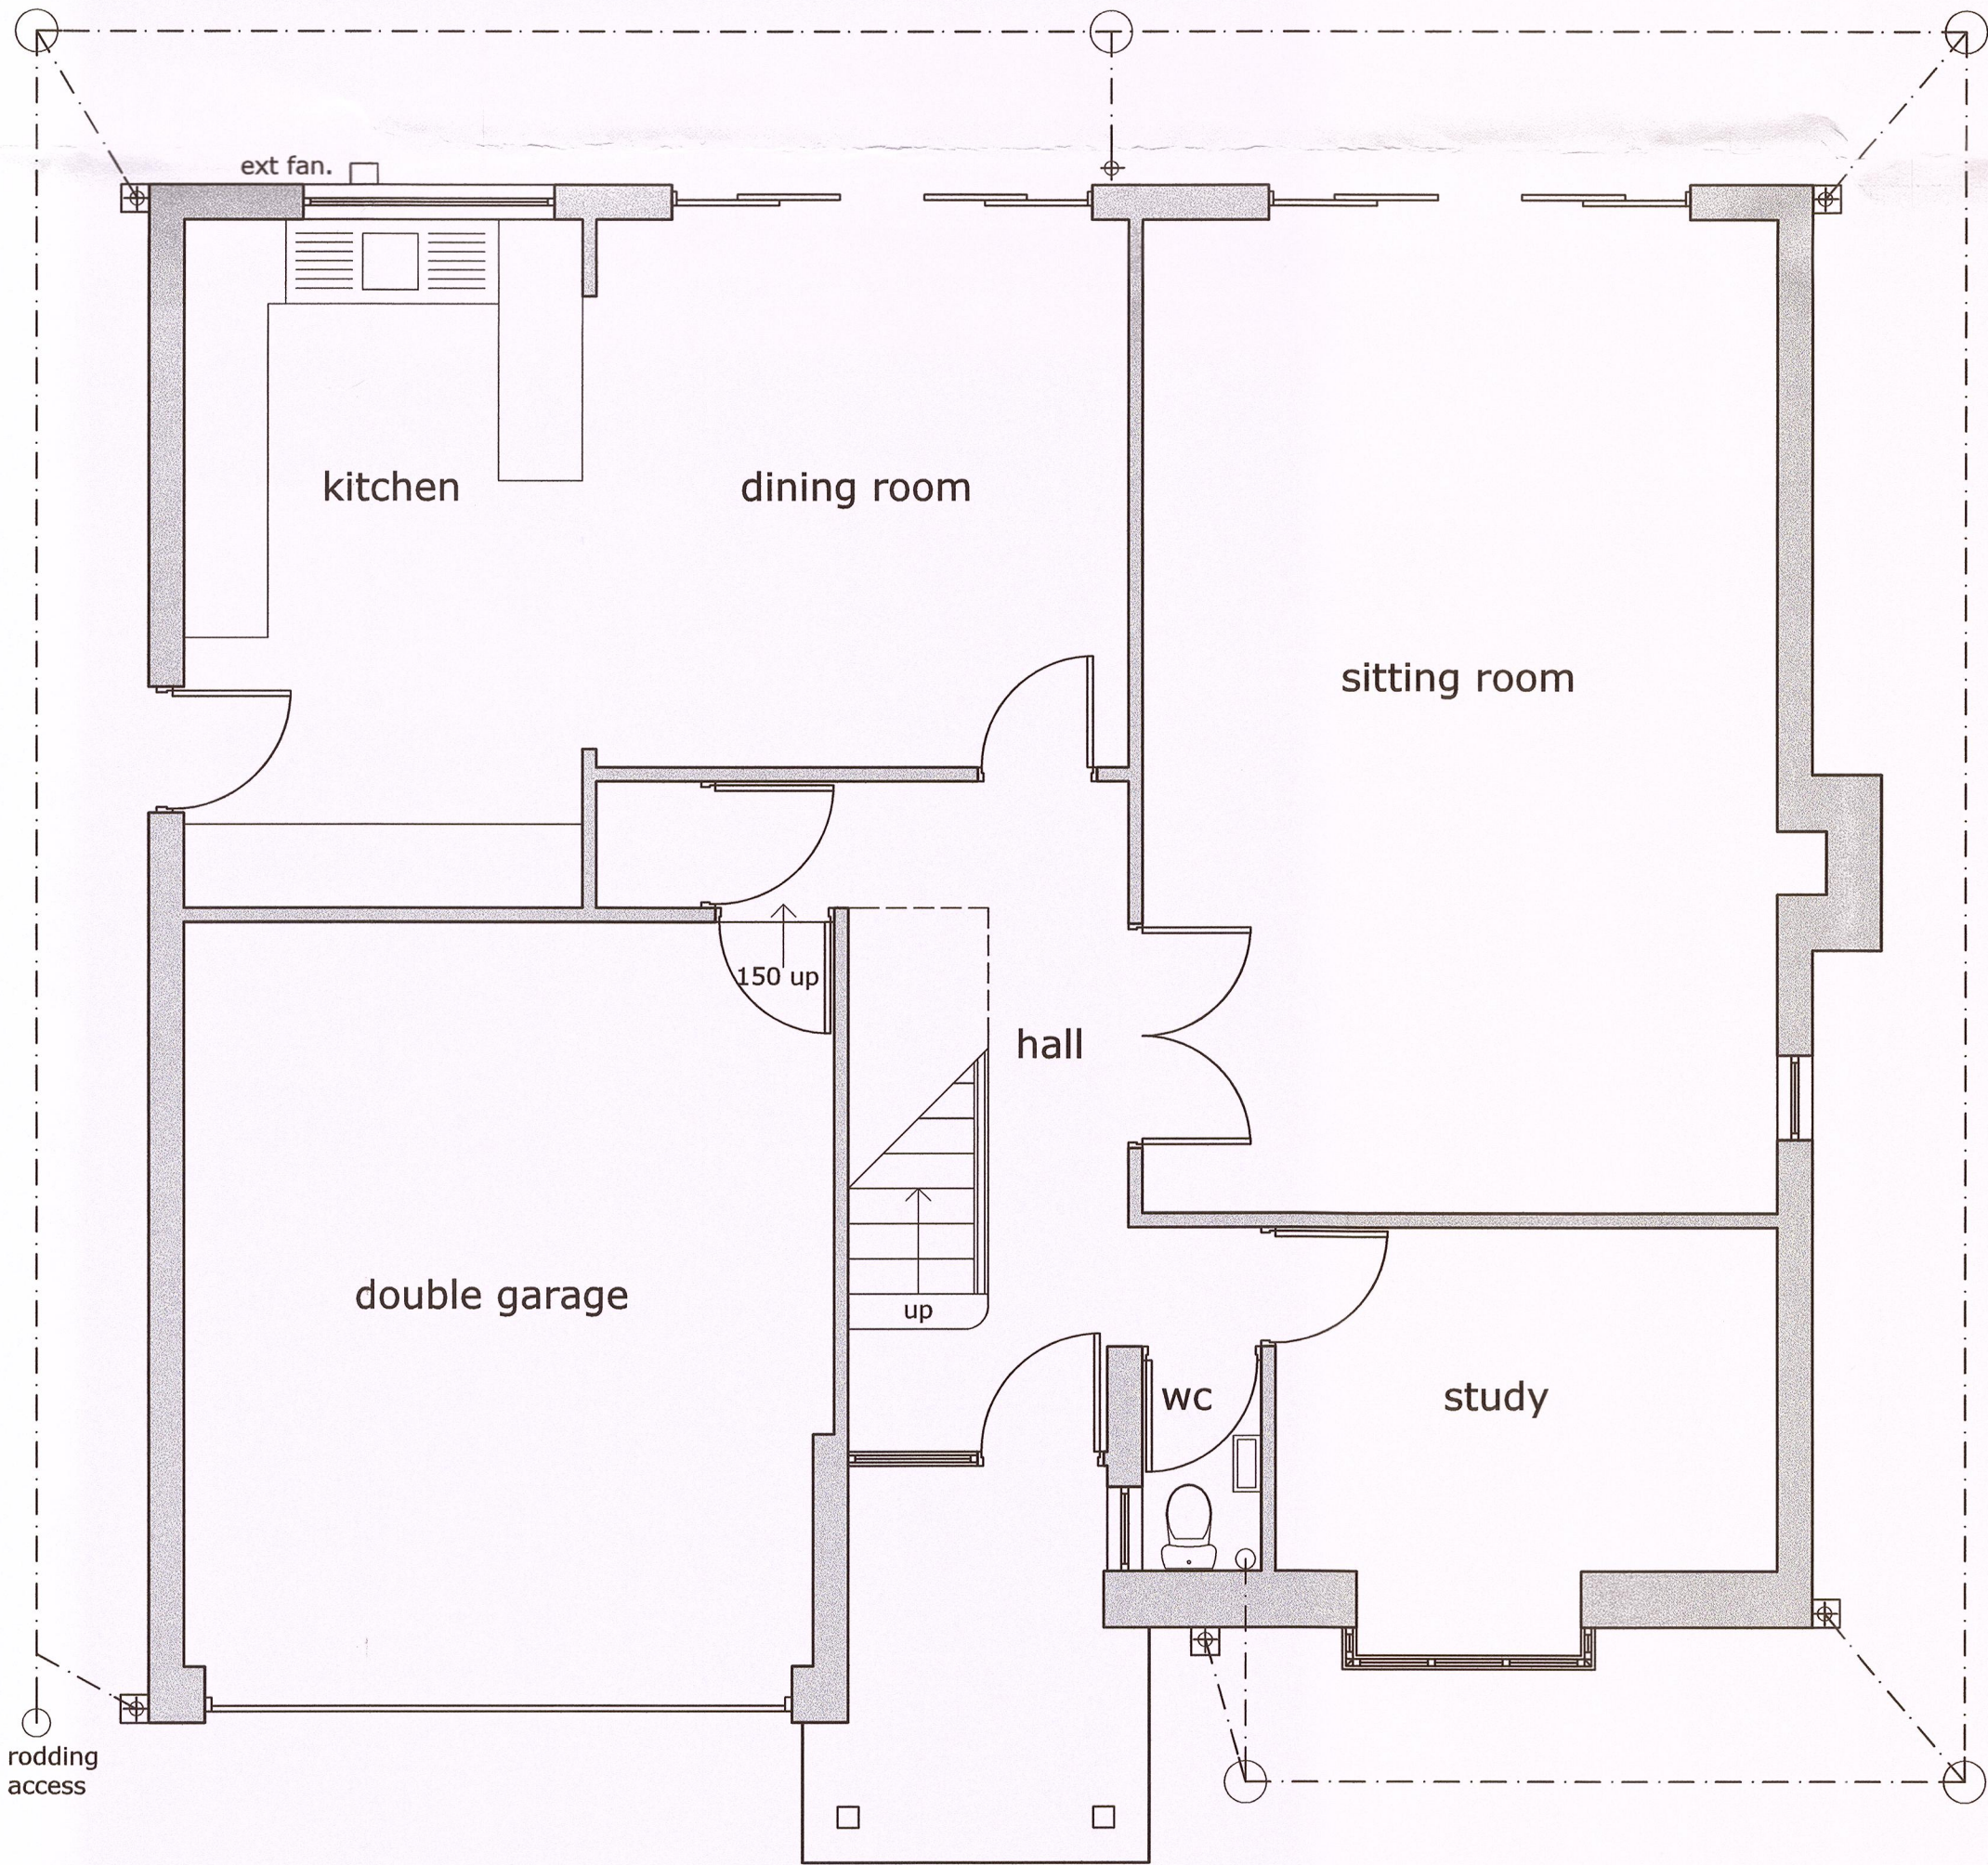

ground floor plan - 1:50

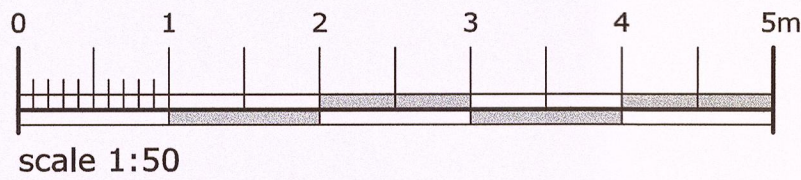

campbell driver partnership
architects designers surveyors

client: mr & mrs heggie

project: oaksmead
copster green

sheet: existing floor plans

dwg no: 15.124	01	
----------------	----	--

scale: 1:50 @ A1
date: 08.06.15
drawn: ld
capricorn park
blakewater road
blackburn bb1 5gr
t: 01254 297700
f: 01254 297701
email: design@cdparchitects.co.uk