





north elevation - 1:50



south elevation - 1:50



east elevation - 1:50

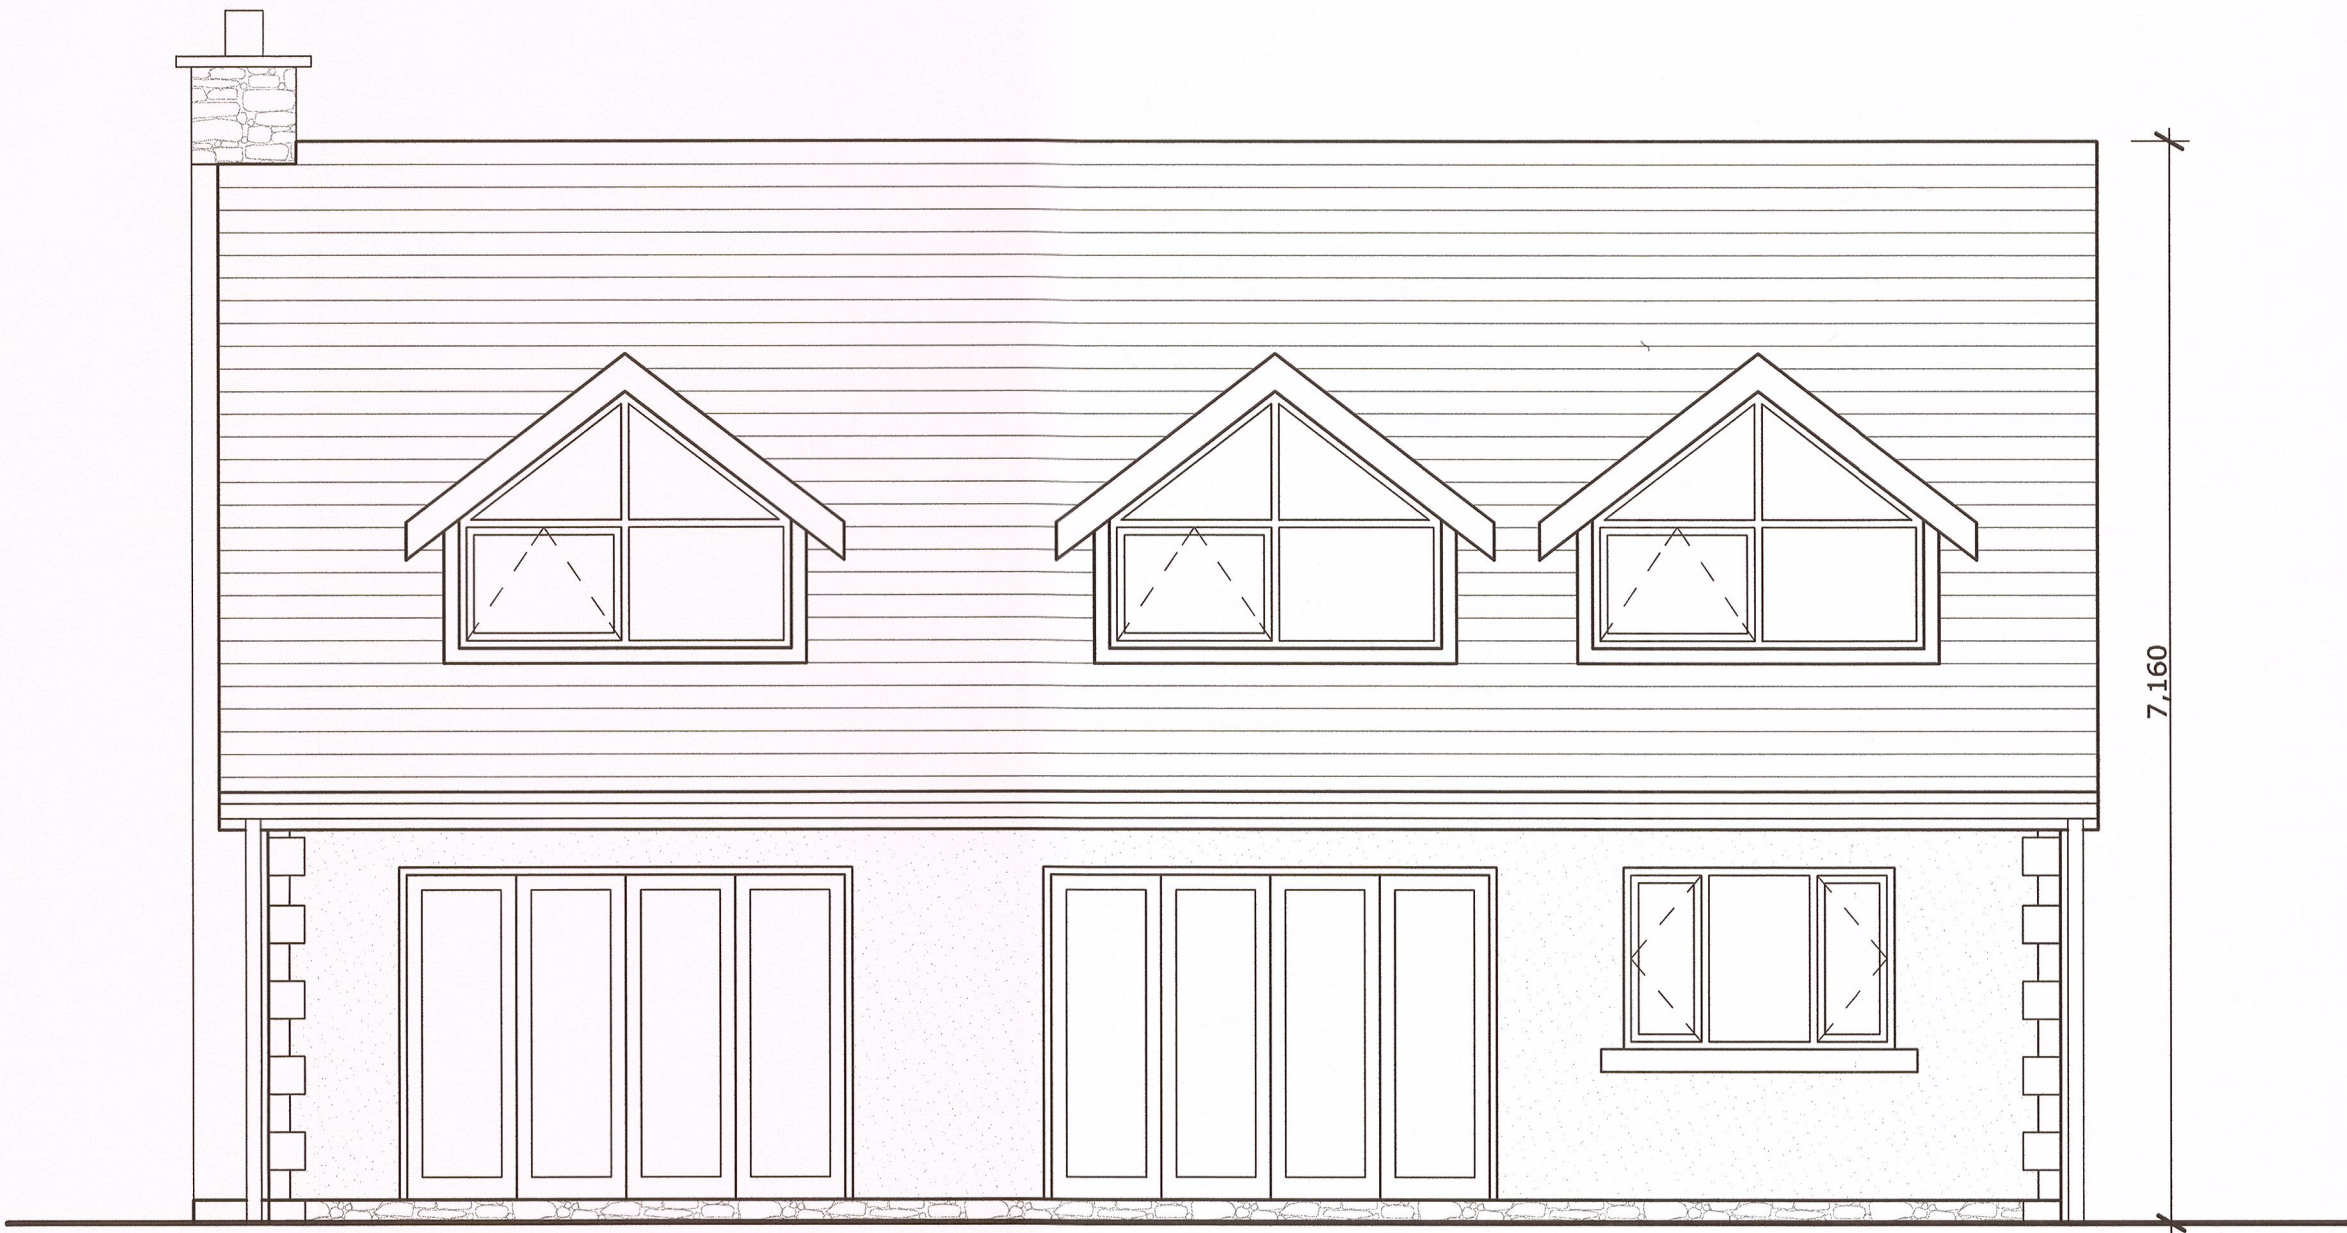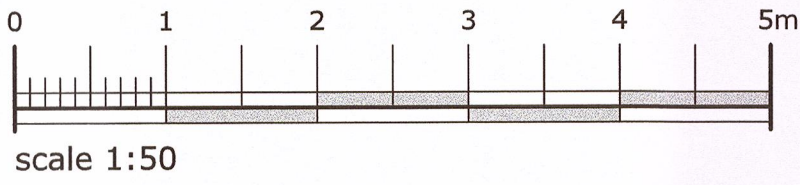

west elevation - 1:50

320150771P

campbelldriverpartnership
architects designers surveyors

client: mr & mrs heggie

project: oaksmead
copster green

sheet: existing elevations

dwg no: 15.124	02	
----------------	----	--

scale: 1:50 @ A1
date: 08.06.15
drawn: ld
capricorn park
blakewater road
blackburn bb1 5qr
t: 01254 297700
f: 01254 297701
email: design@cdparchitects.co.uk