
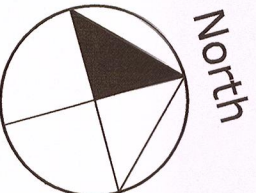


existing site layout 1:100

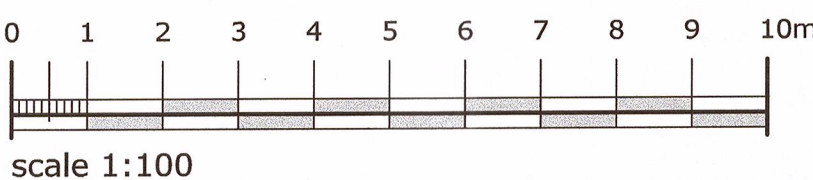

320150771P
campbelldriverpartnership
architects designers surveyors

client: mr & mrs heggie

project: oaksmead
copster green

sheet: proposed site plan

dwg no: 15.124	04	B
----------------	----	---

scale: 1:100 @ A1
date: 17.06.15
drawn: cn

capricorn park
blackewater road
blackburn bb1 5gr
t: 01254 297700
f: 01254 297701
email: design@cdparchitects.co.uk