



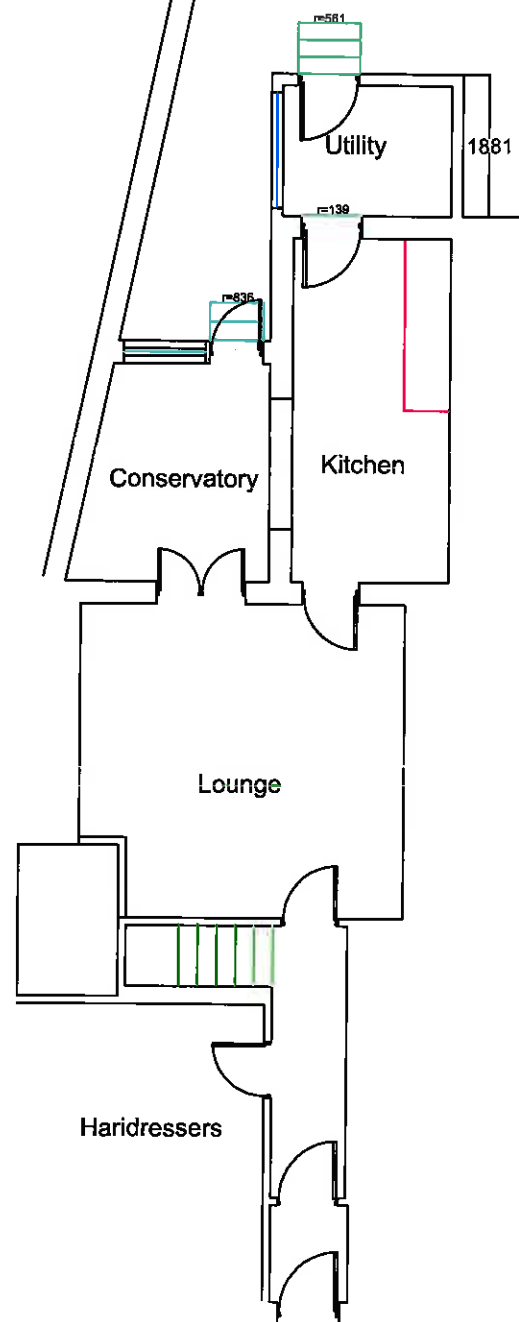


Existing Roof Plan

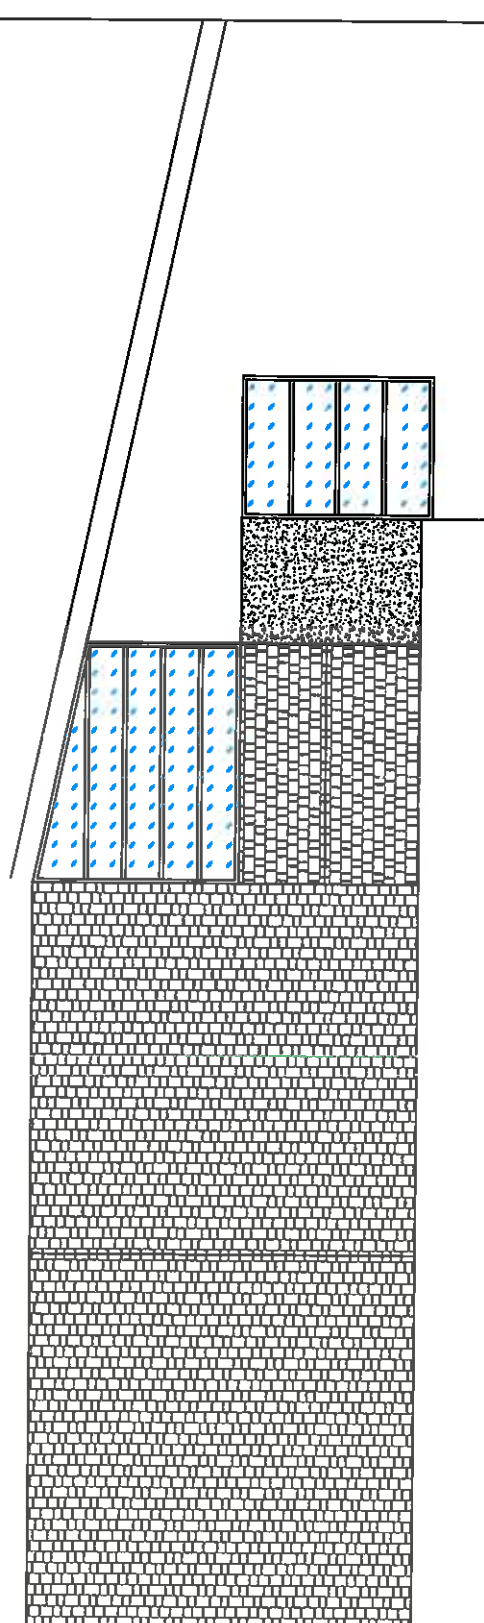


Existing Rear Elevation



Existing West Elevation





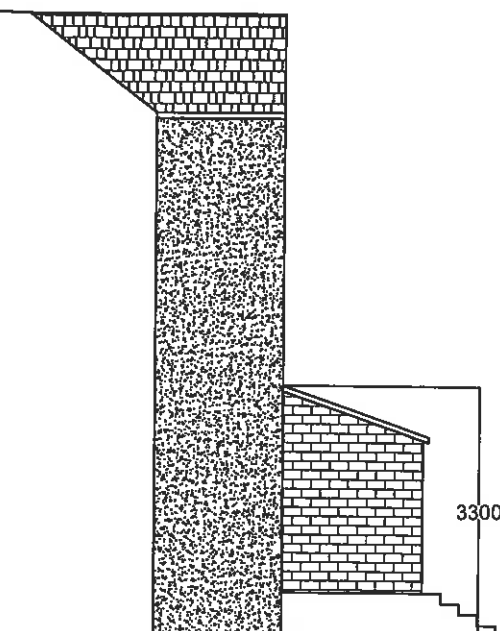


Existing East Elevation

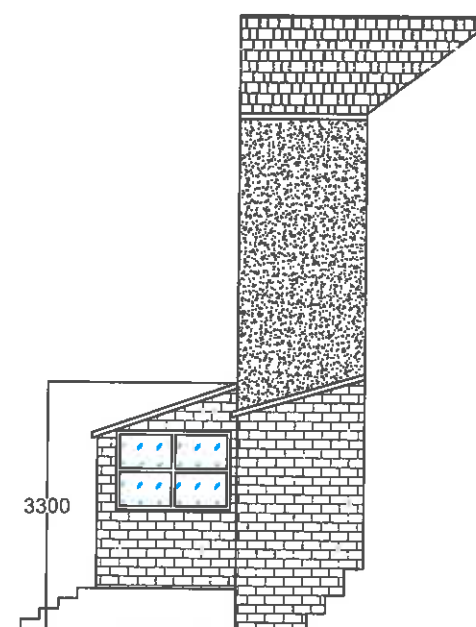

320150782P

AJH ASSOCIATES Chartered Building Surveyors	
21 Woodfield Court Purton Road Clitheroe Lancashire PR7 5JL	Tel: 01207 455557 Fax: 01207 455558 E-mail: info@ajh-associates.co.uk www.ajh-associates.co.uk
Client CLIENT NAME	Scale 1:100 @ A3
Project 19 KING STREET CLITHEROE	Date 27/08/2015
Surveyor EXISTING GROUND FLOOR PLANS AND ELEVATIONS	By JT
Check TH	Scale 3135/100
THIS DRAWING IS PROVIDED BY REFERENCE TO THE DRAWING OF THE PROJECT. IT MAY NOT BE REPRODUCED IN ANY FORM OR BY ANY MEANS FOR ANY PURPOSE, WITHOUT OBTAINING PRIOR WRITTEN PERMISSION FROM AJH ASSOCIATES	

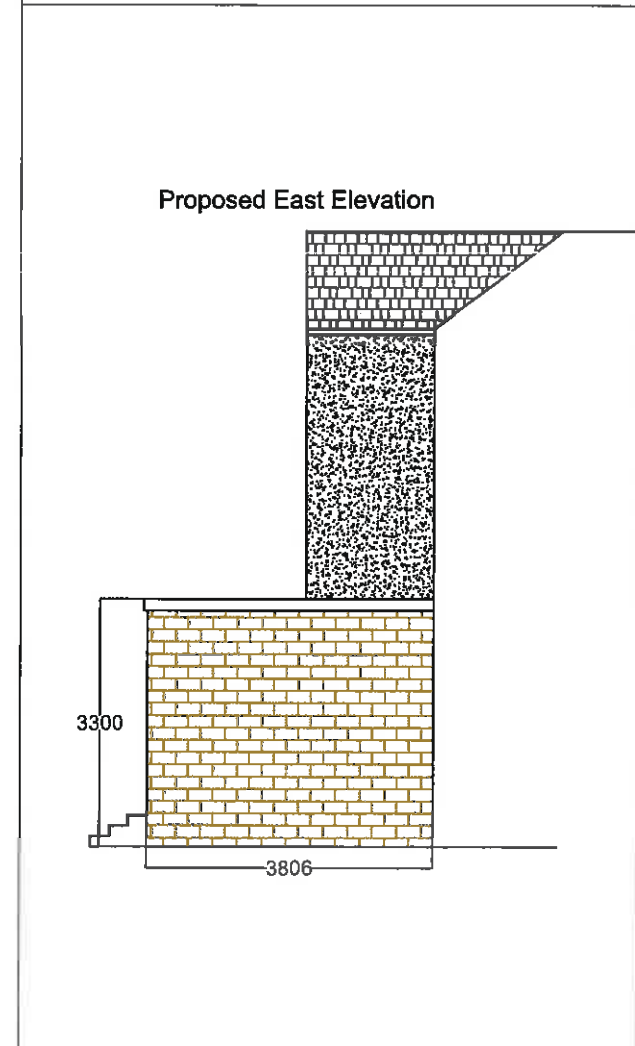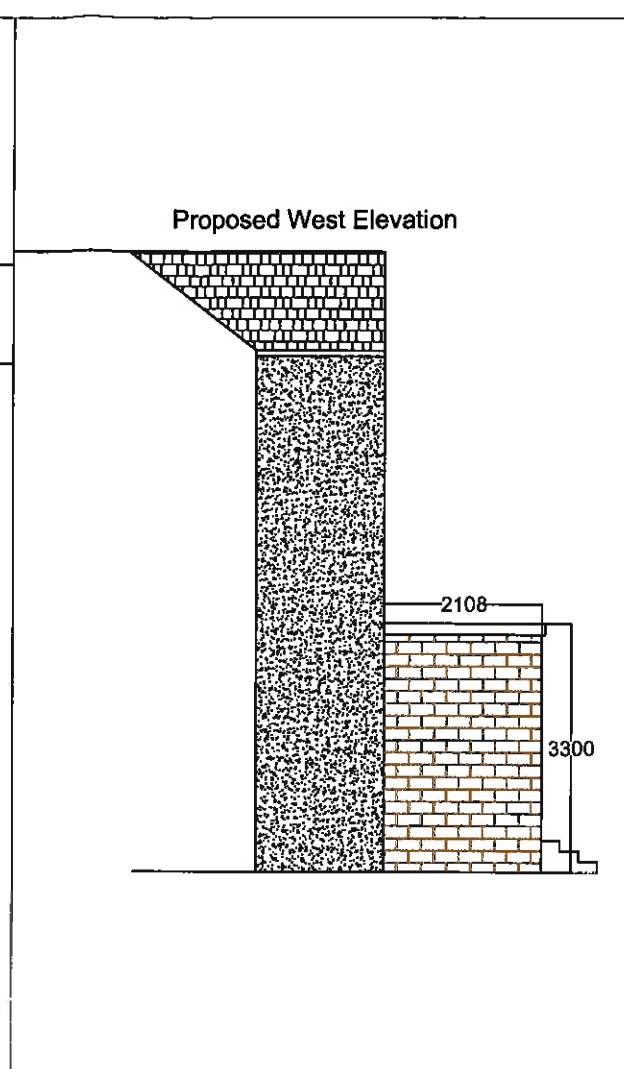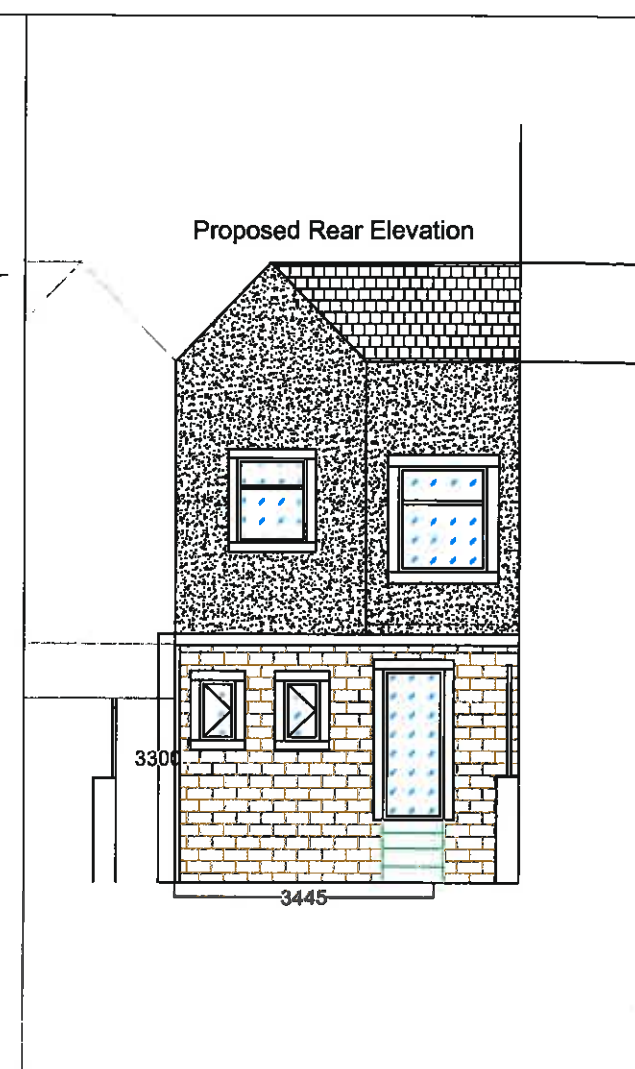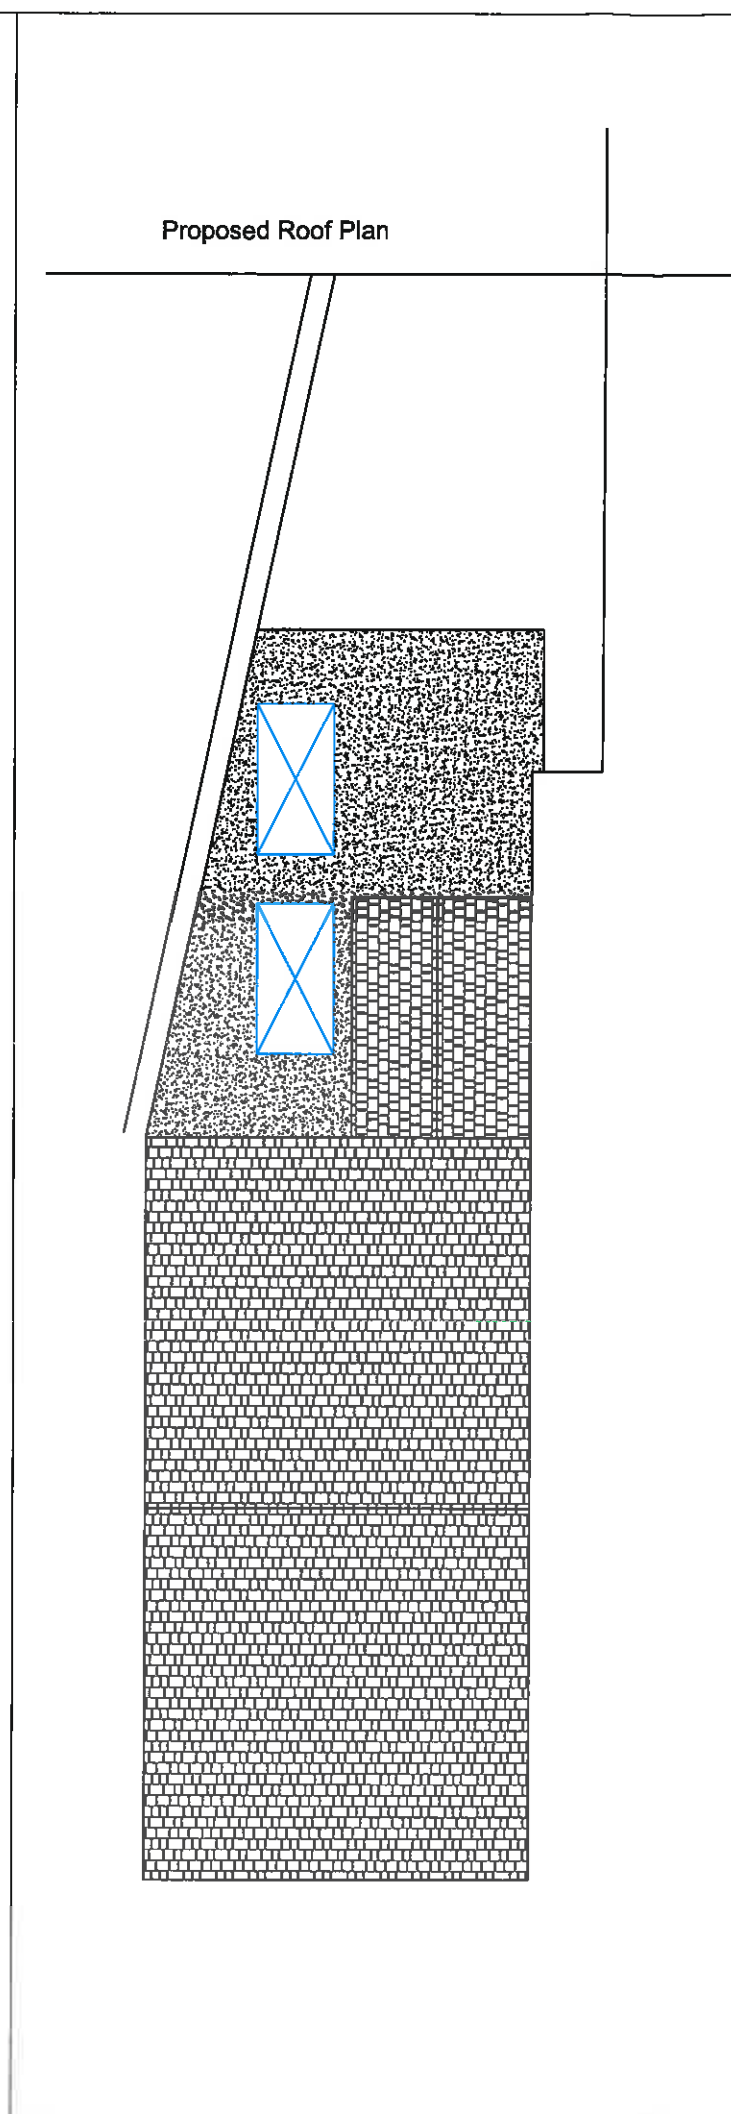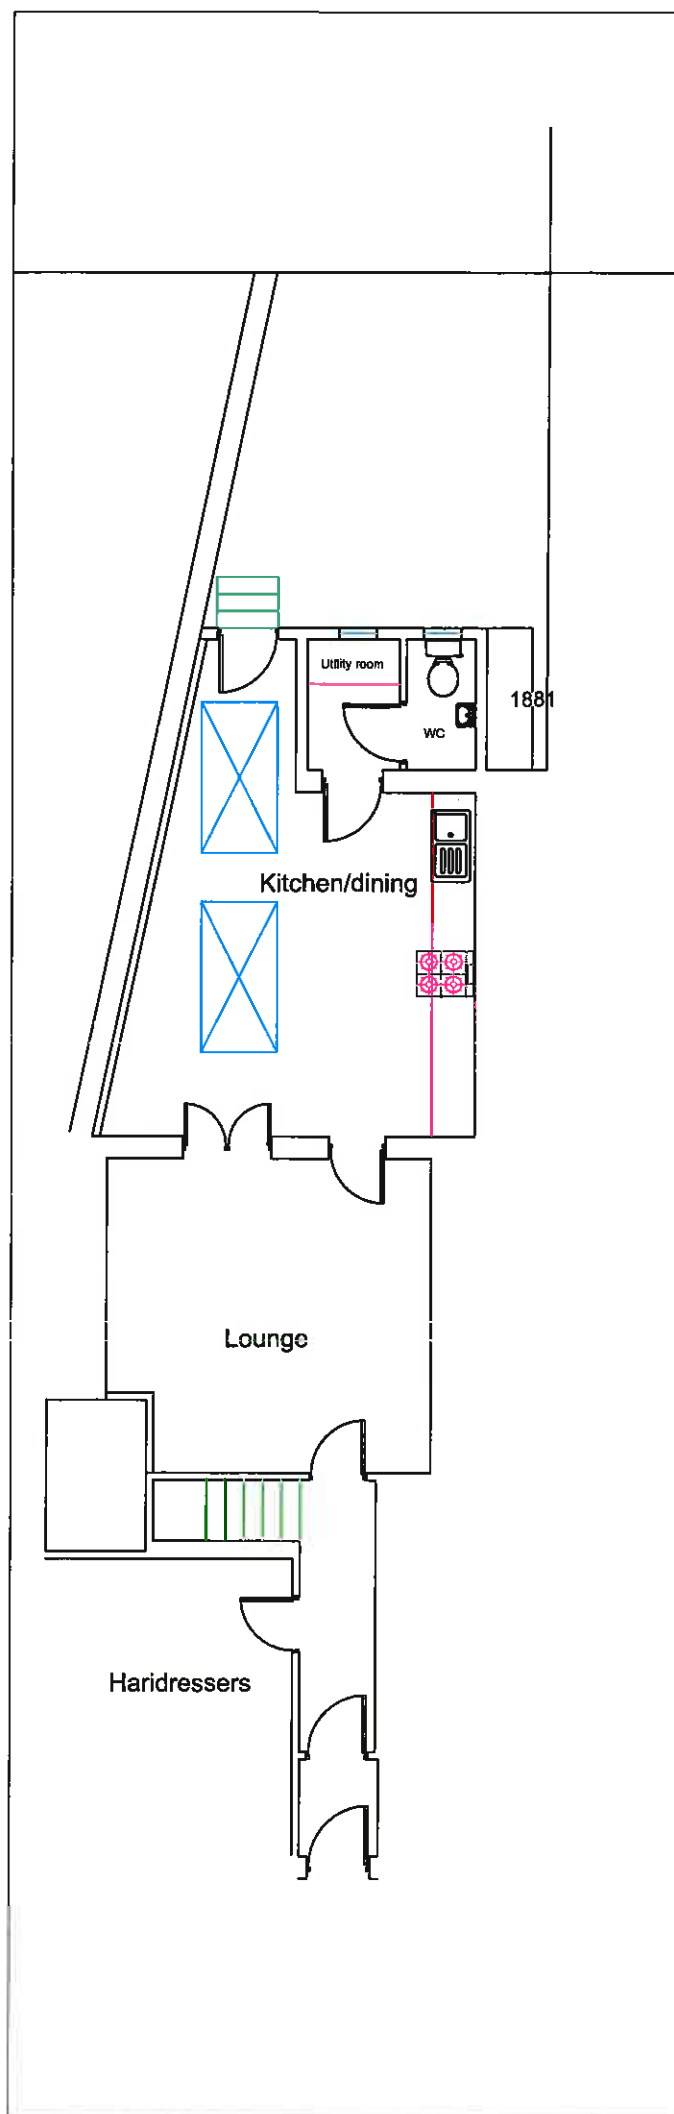

320150782P

AJH ASSOCIATES Chartered Building Surveyors	
21, Broadfield Court Farnham Road, Blandford Dorset, SP8 4PP Tel: 01258 40007 Fax: 01258 40008 E-mail: info@ajh-associates.co.uk www.ajh-associates.co.uk	Scale 1:100 @ A3
Client CLIENT NAME	Date 27/08/2015
Project 19 KING STREET CLITHEROE	By JT
Description PROPOSED GROUND FLOOR PLANS AND ELEVATIONS	Checked TH
30 DAY SCALE THIS DRAWING. CHECK ALL DIMENSIONS ON SITE.	No. 3135/200
THIS DRAWING IS PROTECTED BY COPYRIGHT. IT MAY NOT BE REPRODUCED IN ANY FORM OR BY ANY MEANS FOR ANY PURPOSE, WITHOUT OBTAINING PRIOR WRITTEN PERMISSION FROM AJH ASSOCIATES	