




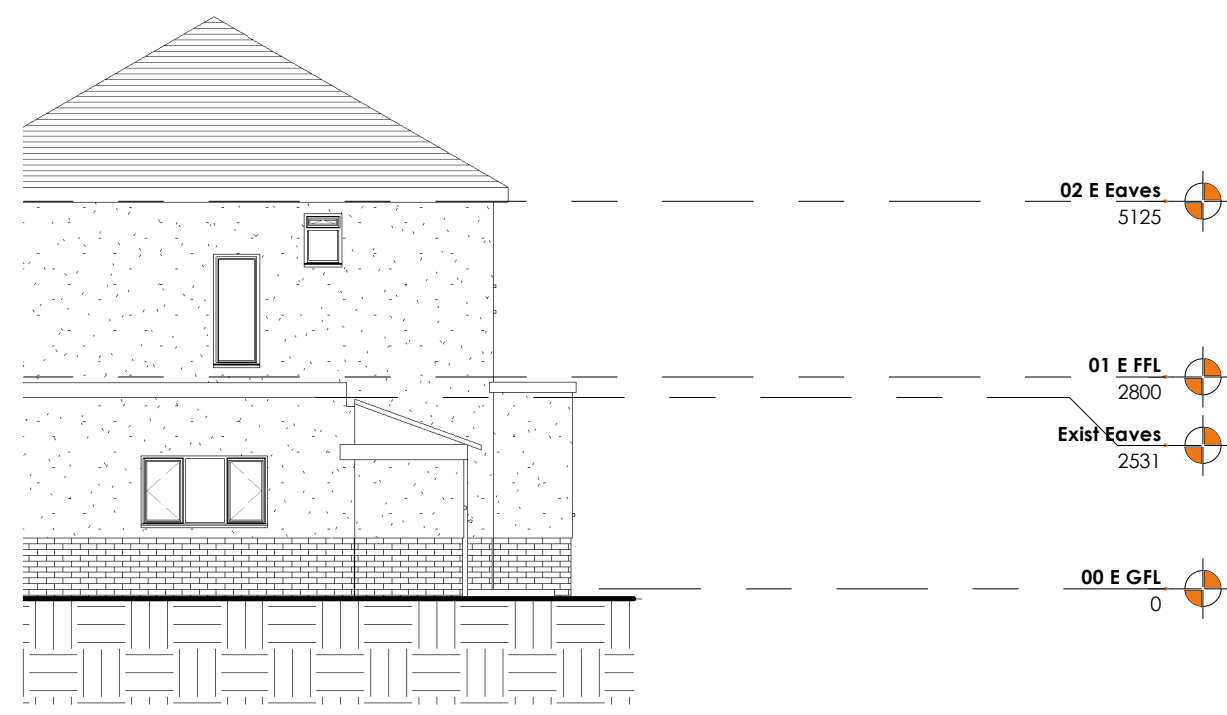


E1 Existing side (south) Elevation
1 : 100 N160

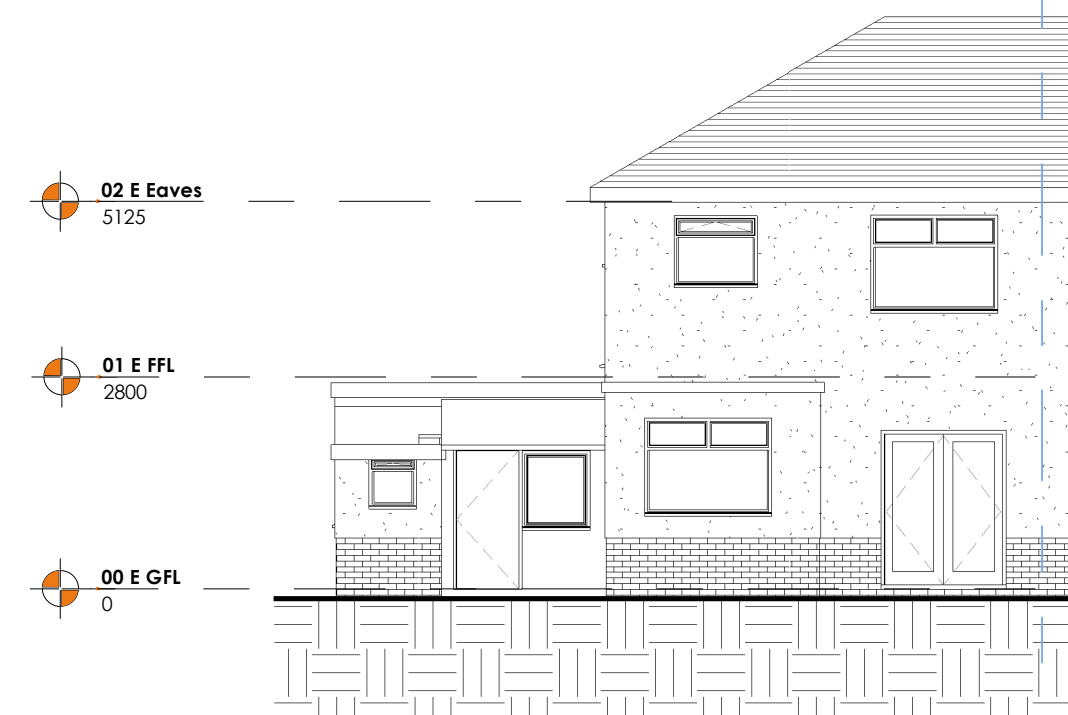


E2 Existing Rear (east) Elevation
1 : 100 N160

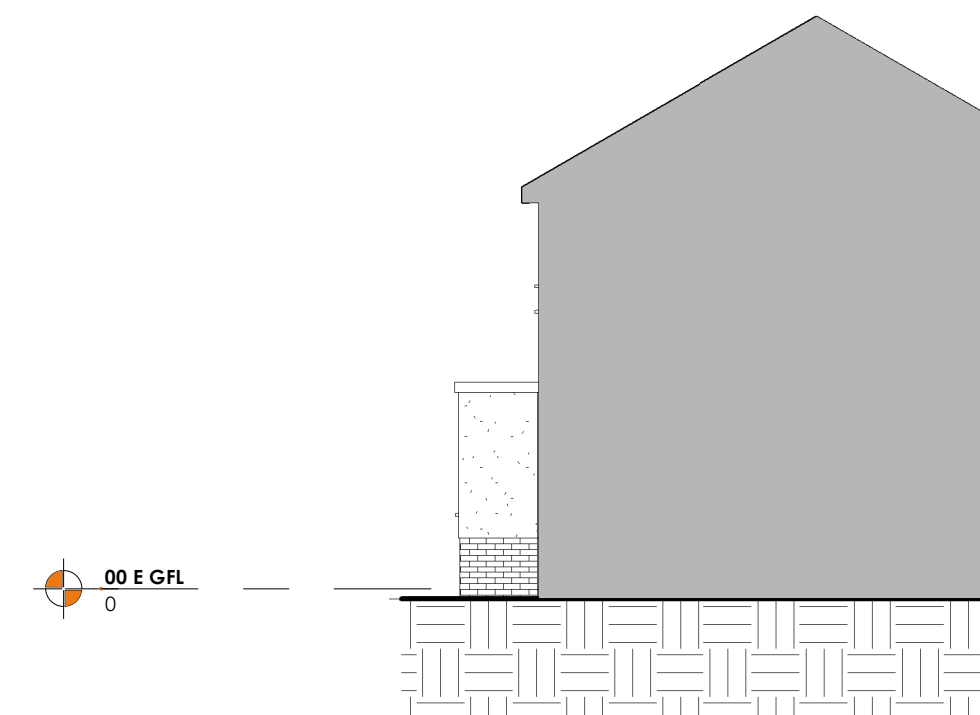


E3 Existing side (north) Elevation
1 : 100 N160

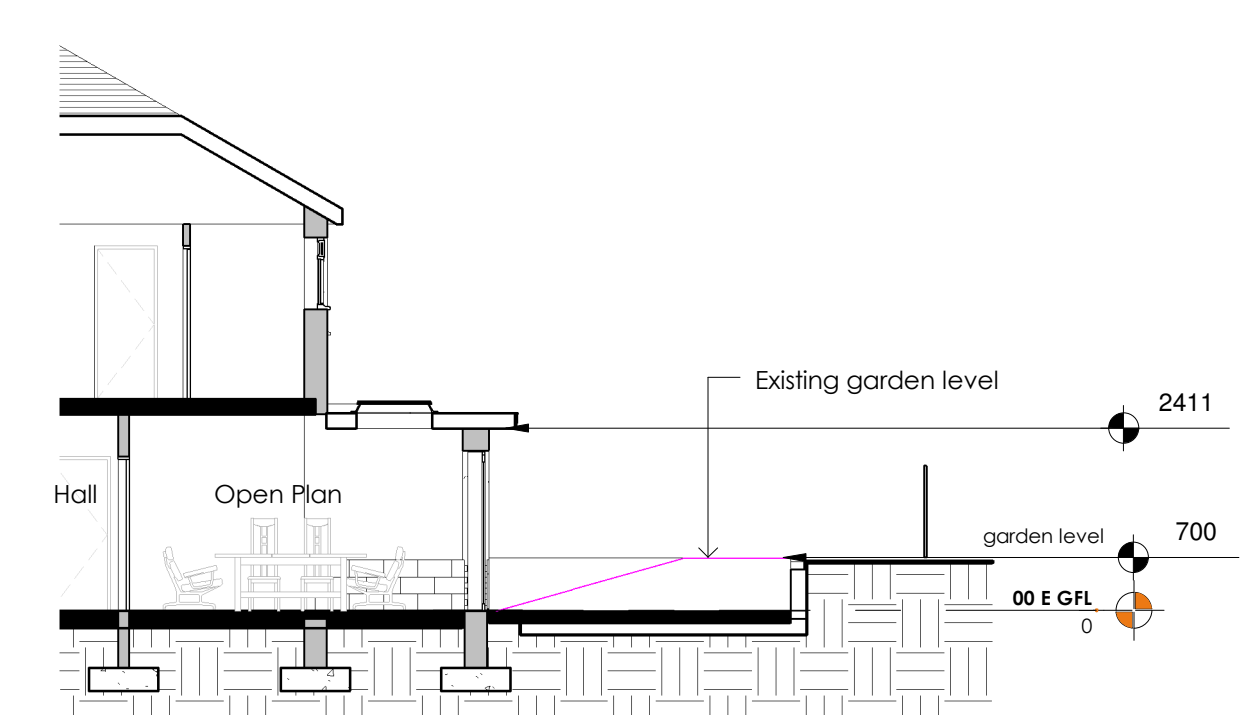


3 Section 1
1 : 100

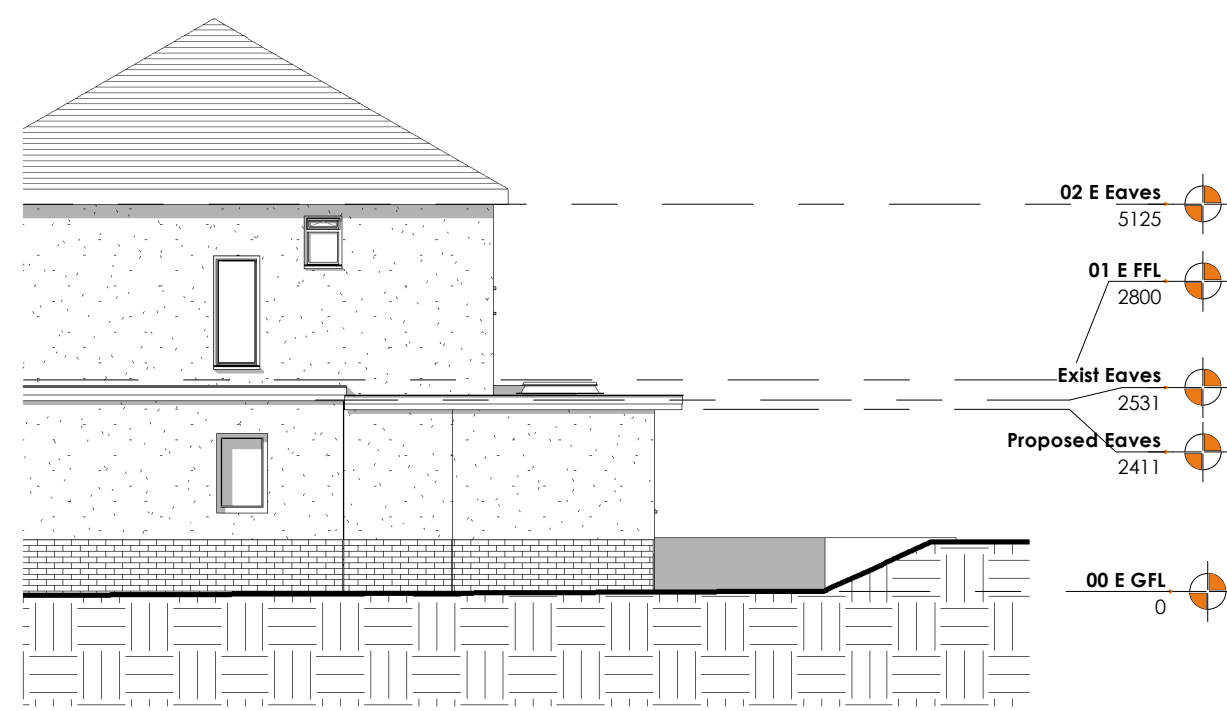


P1 Proposed side (south) Elevation
1 : 100 N160

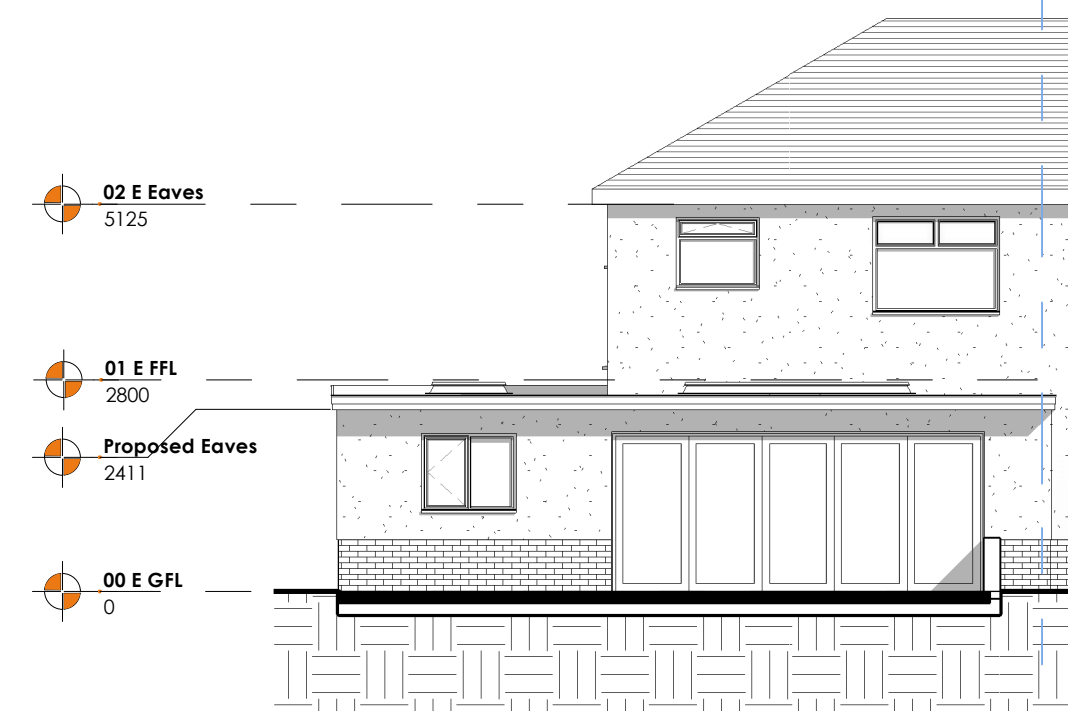

P2 Proposed Rear (east) Elevation
1 : 100 N160

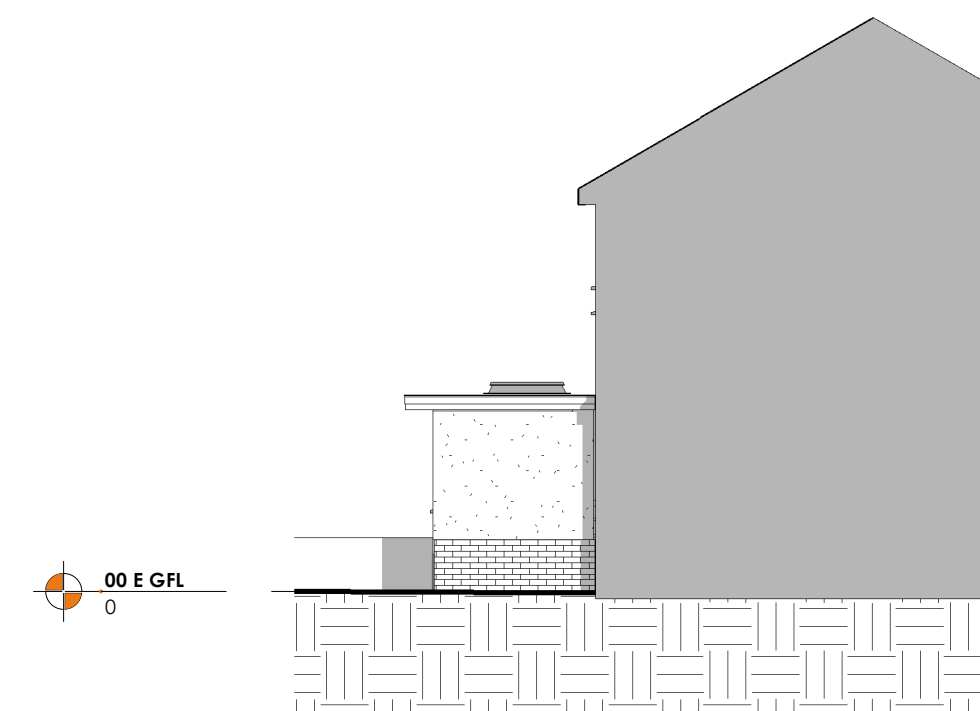


P3 Proposed side (north) Elevation
1 : 100 N160

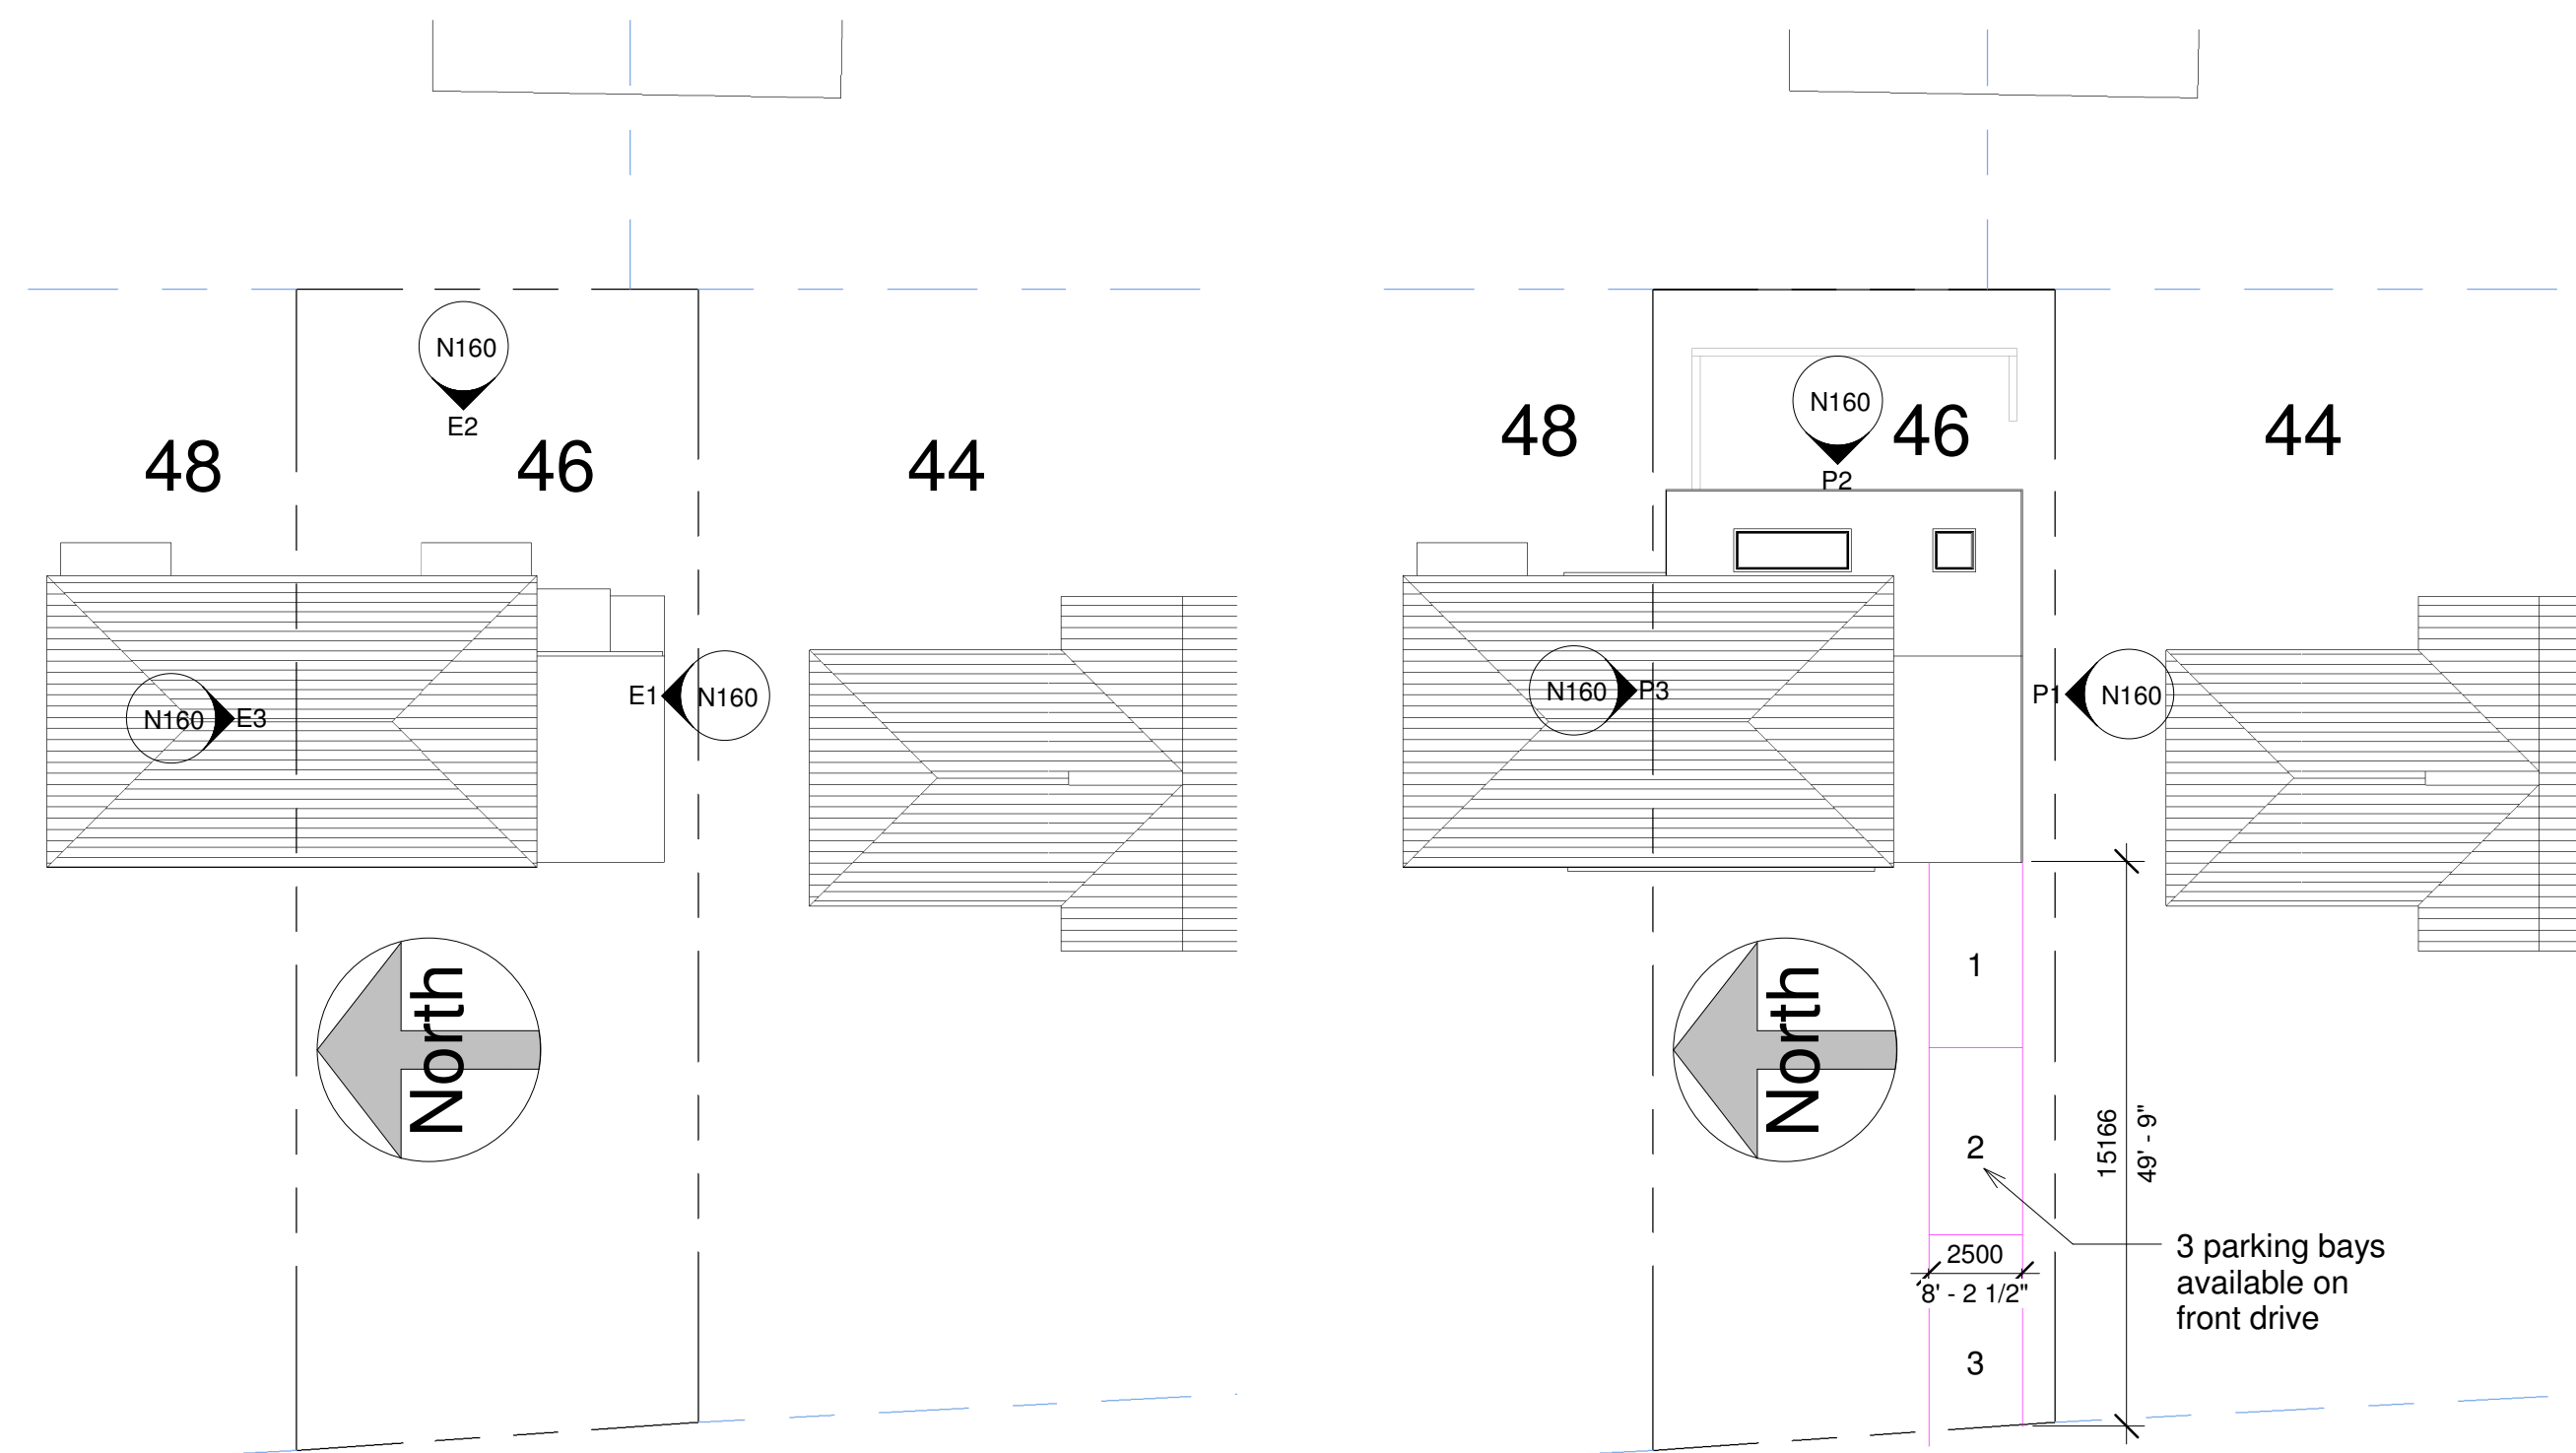


E4 Existing site Plan
1 : 200 N160

P4 Proposed site Plan
1 : 200 N160

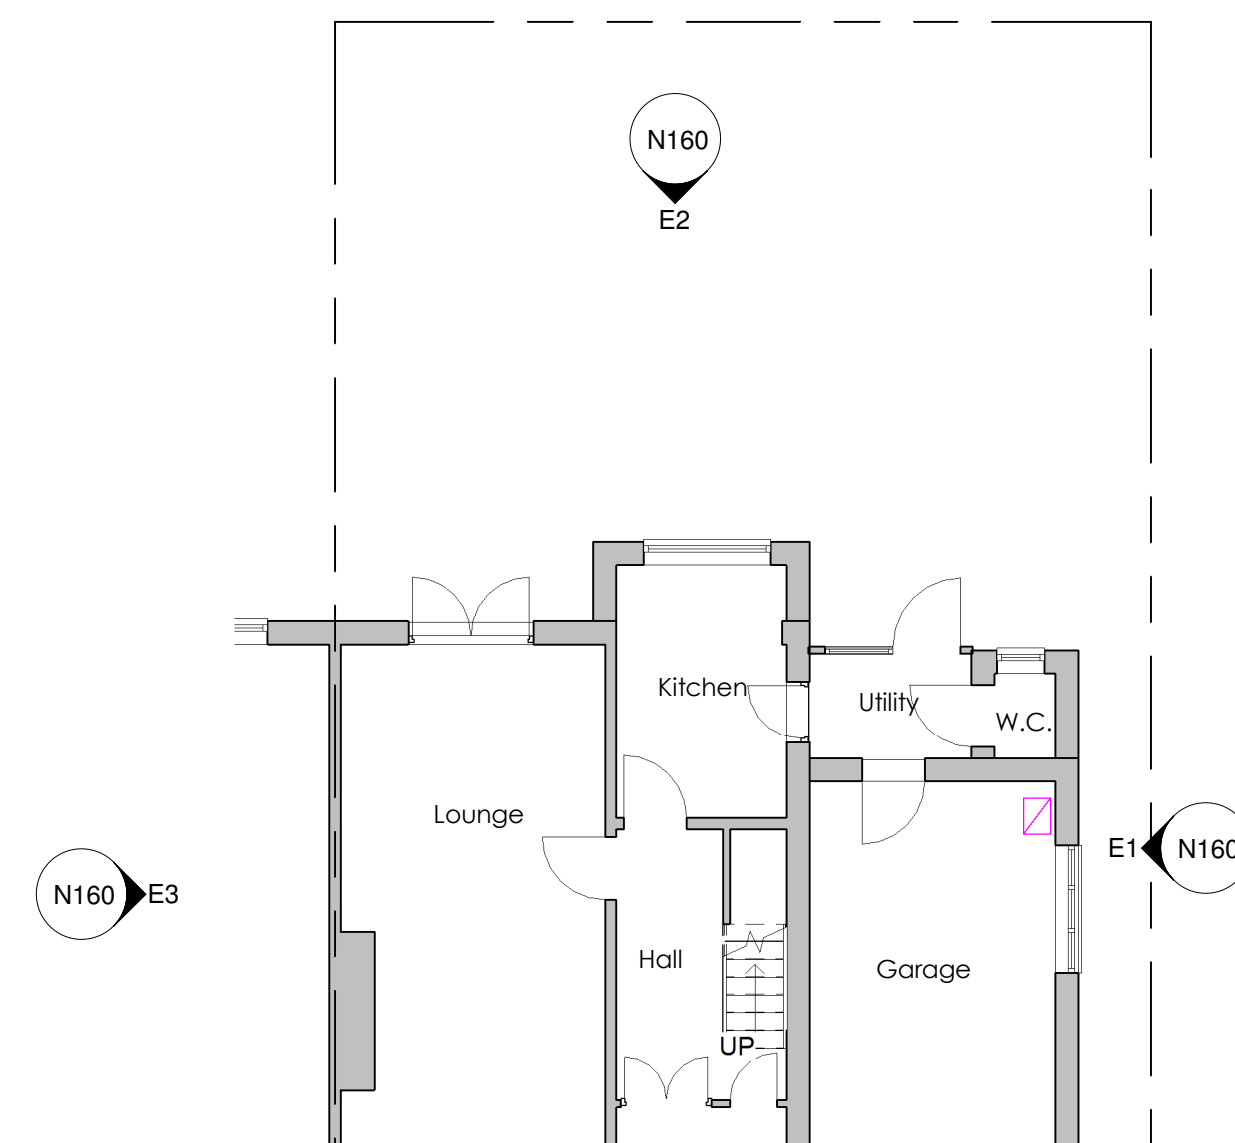

1 Existing Ground Floor Plan
1 : 100 N160

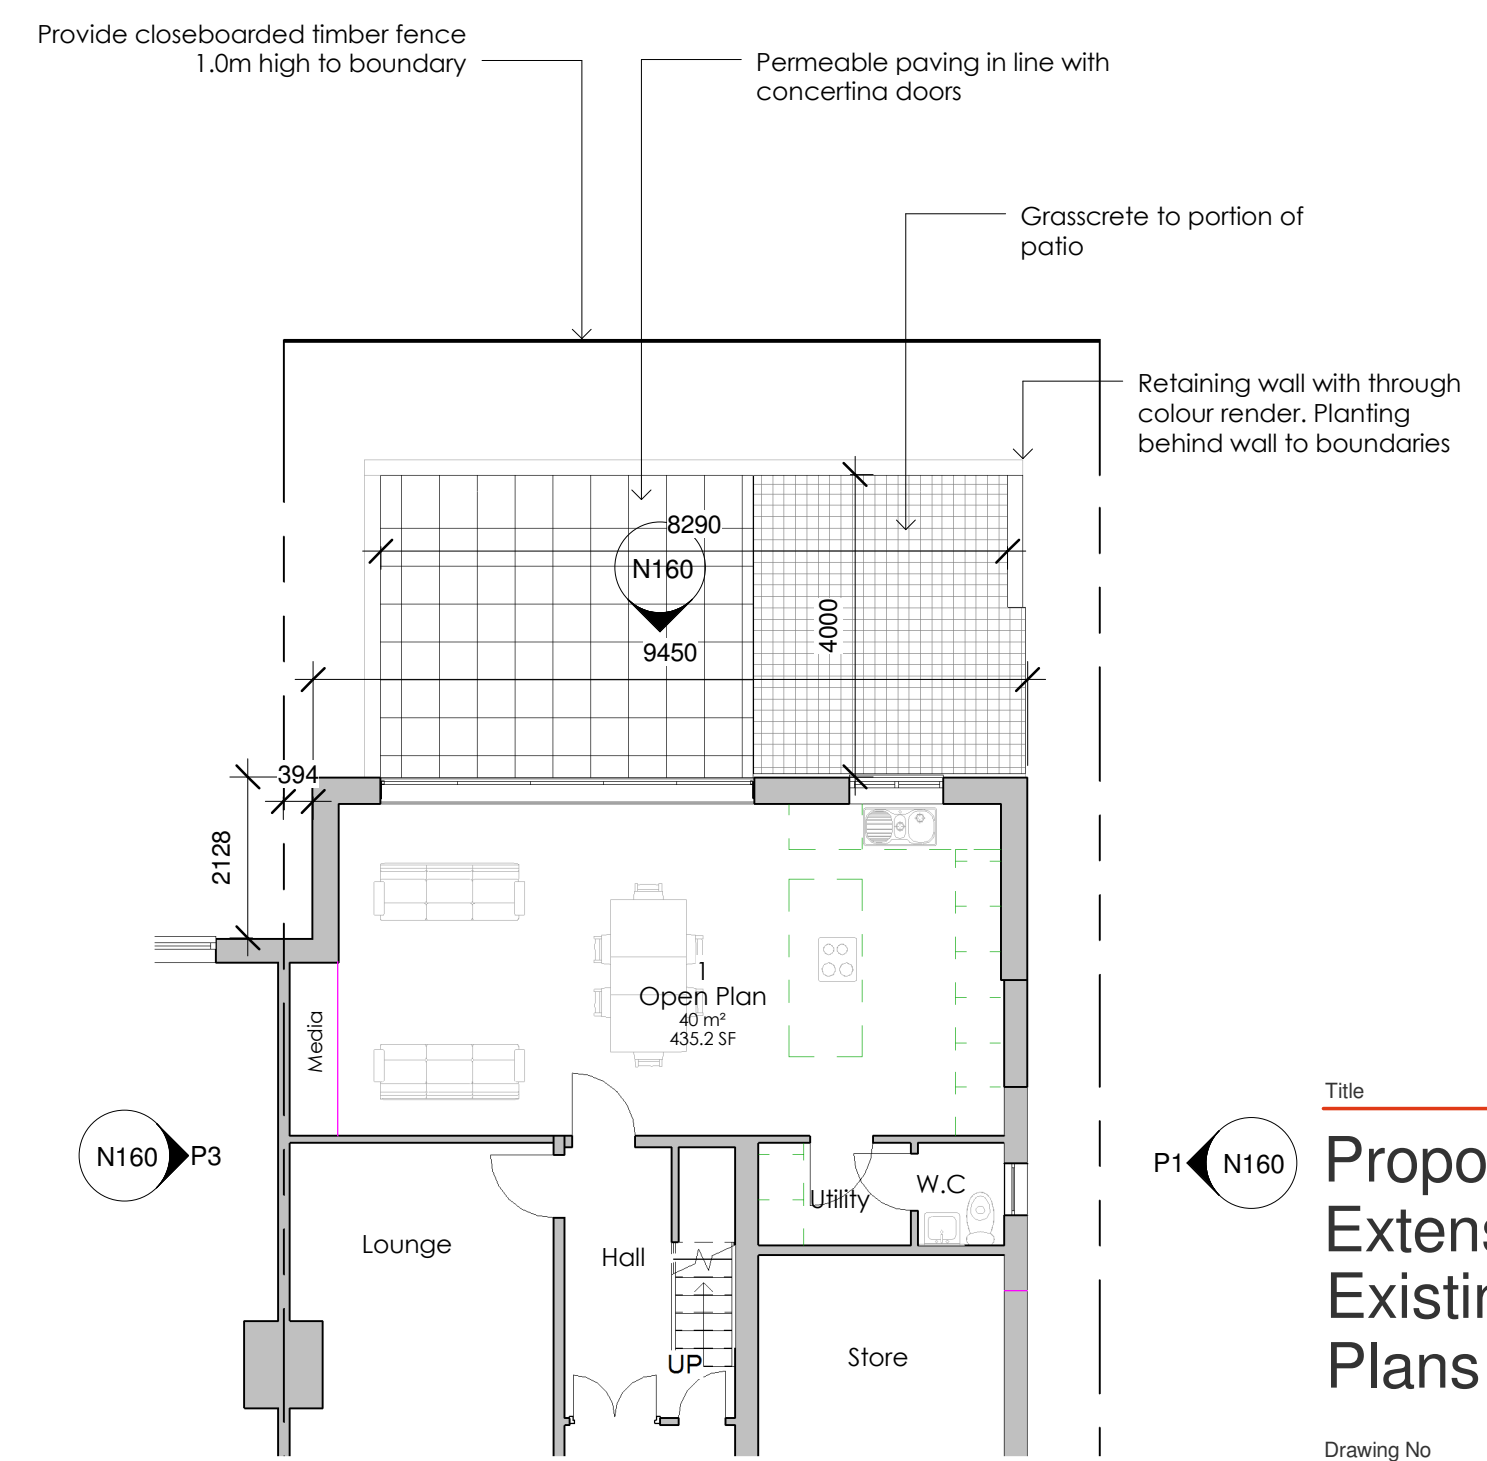

2 Proposed Ground Floor Plan
1 : 100 N160



46 KNOWSLEY ROAD, WILPSHIRE

Title
Proposed Rear Extension Existing and Proposed Plans

Drawing No. Rev

N160 I A

novensus
creative thinking...
quality architectural design services

Tel: 0161 408 2785
ask@novensus.co.uk
www.novensus.co.uk