




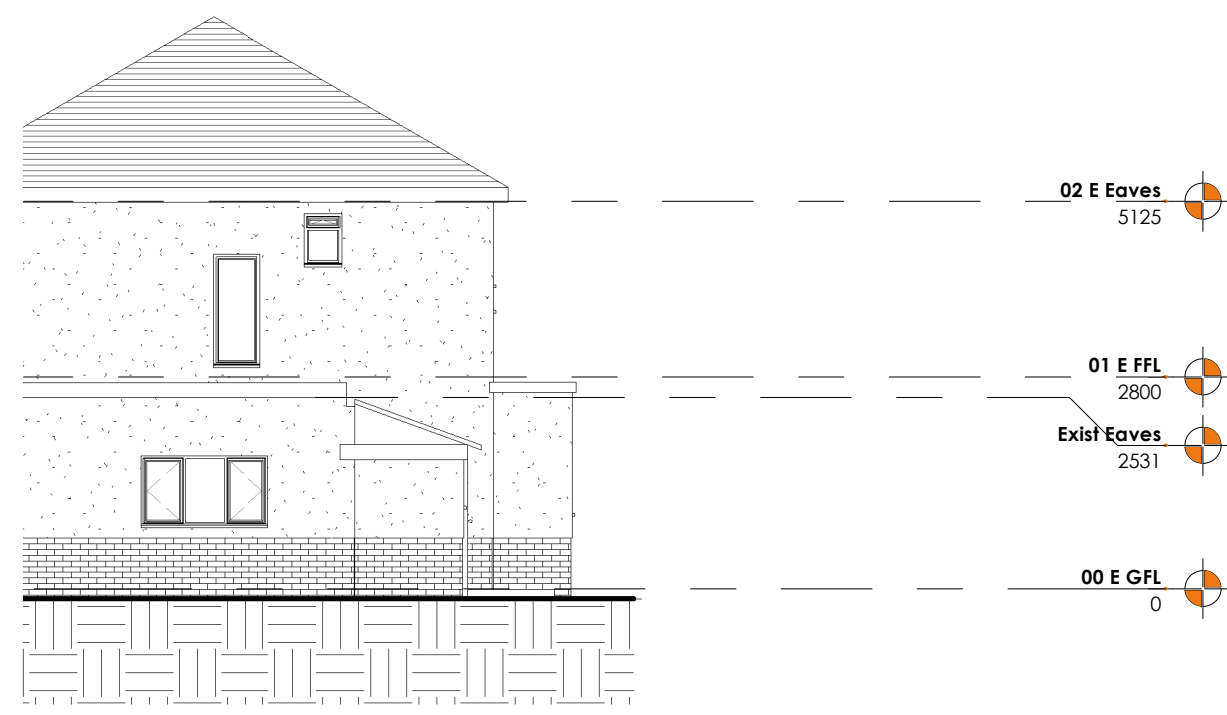


E1 Existing /side (south) Elevation
1 : 100 N160

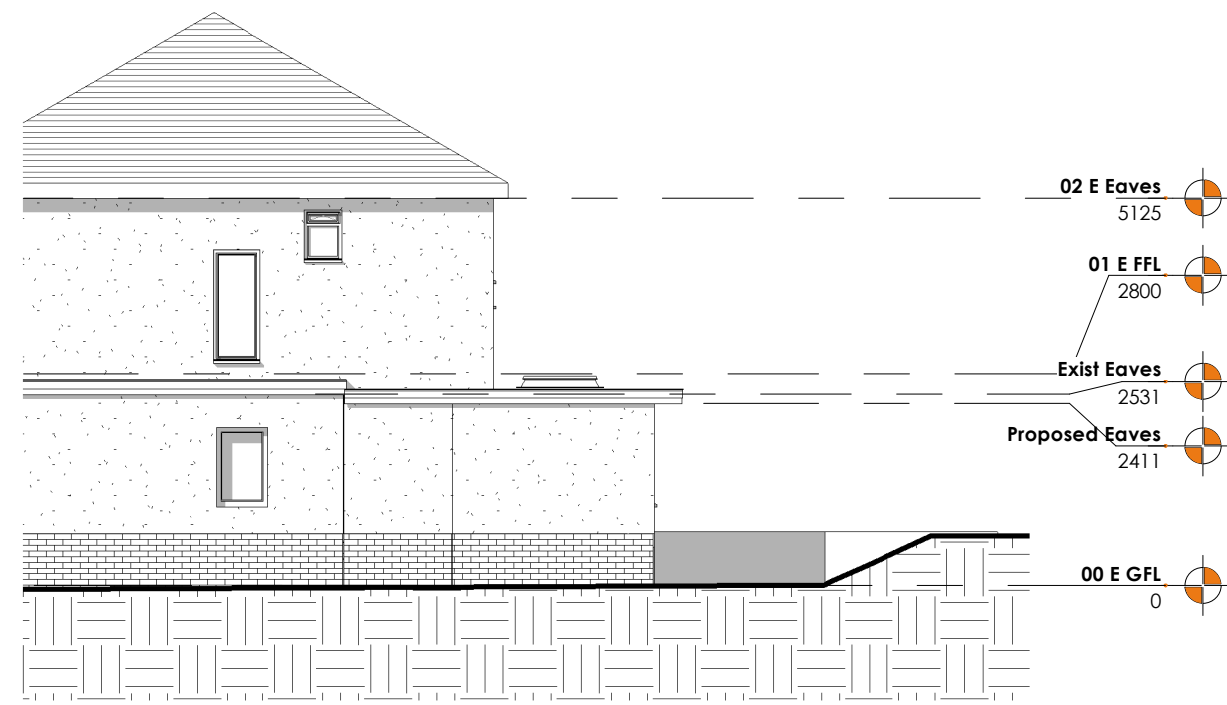


P1 Proposed /side (south) Elevation
1 : 100 N160

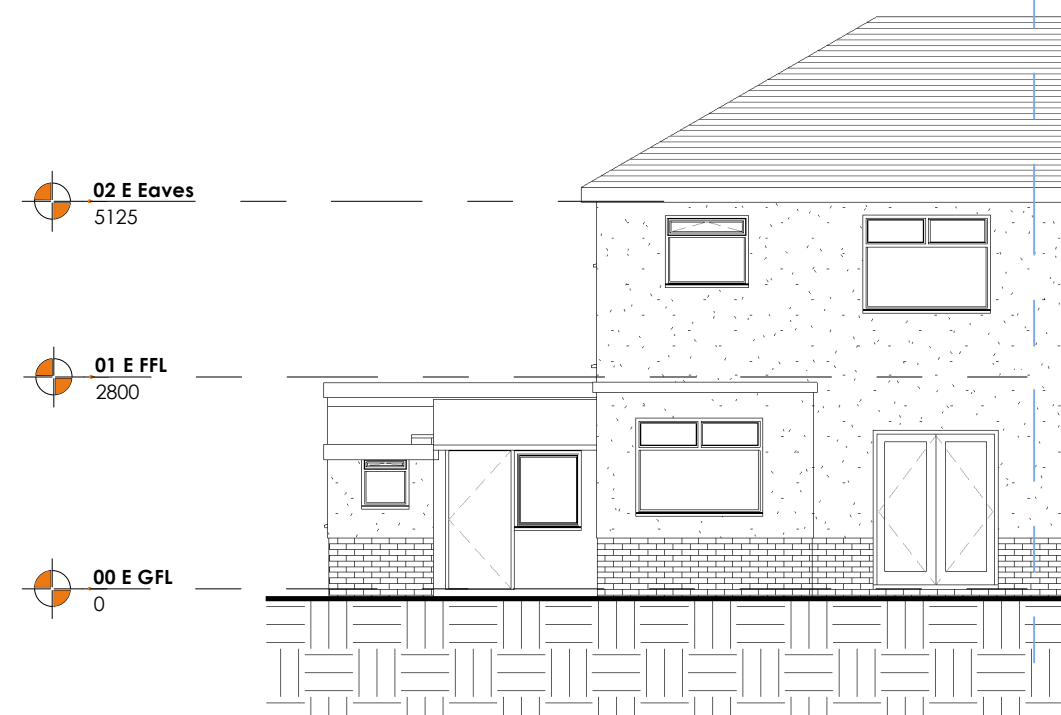


E2 Existing Rear (east) Elevation
1 : 100 N160

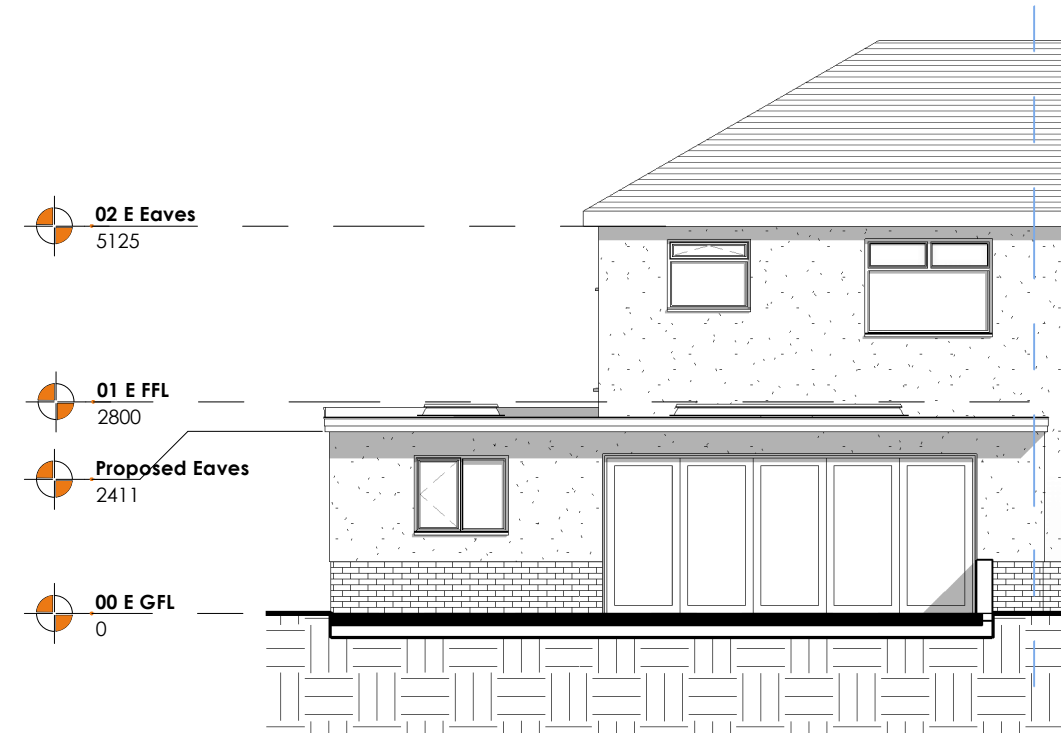


P2 Proposed Rear (east) Elevation
1 : 100 N160

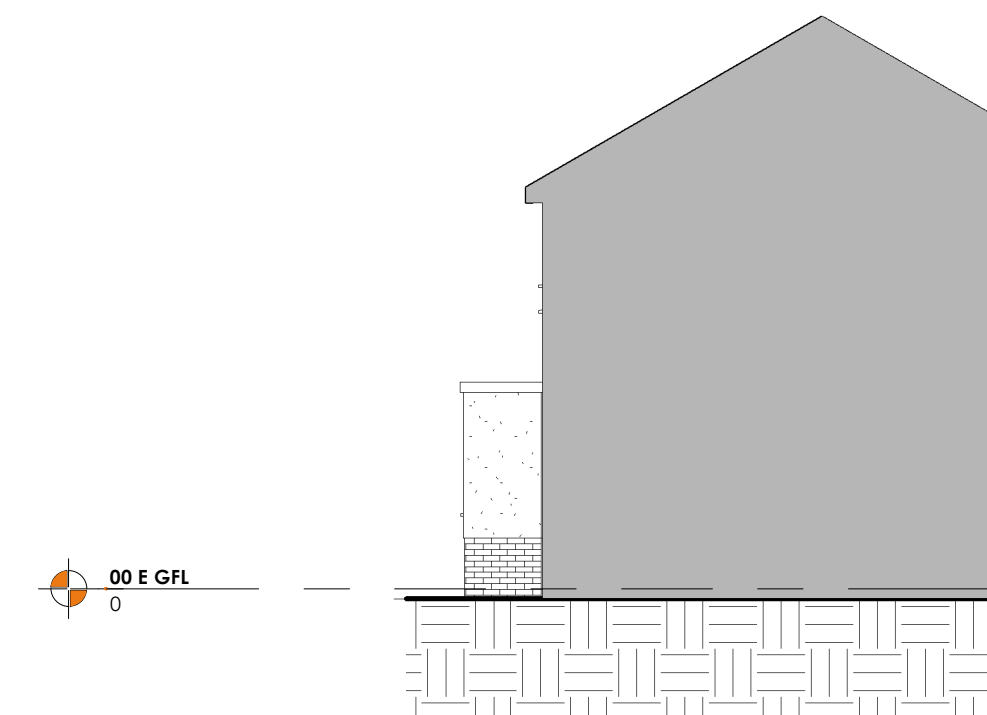


E3 Existing /side (north) Elevation
1 : 100 N160

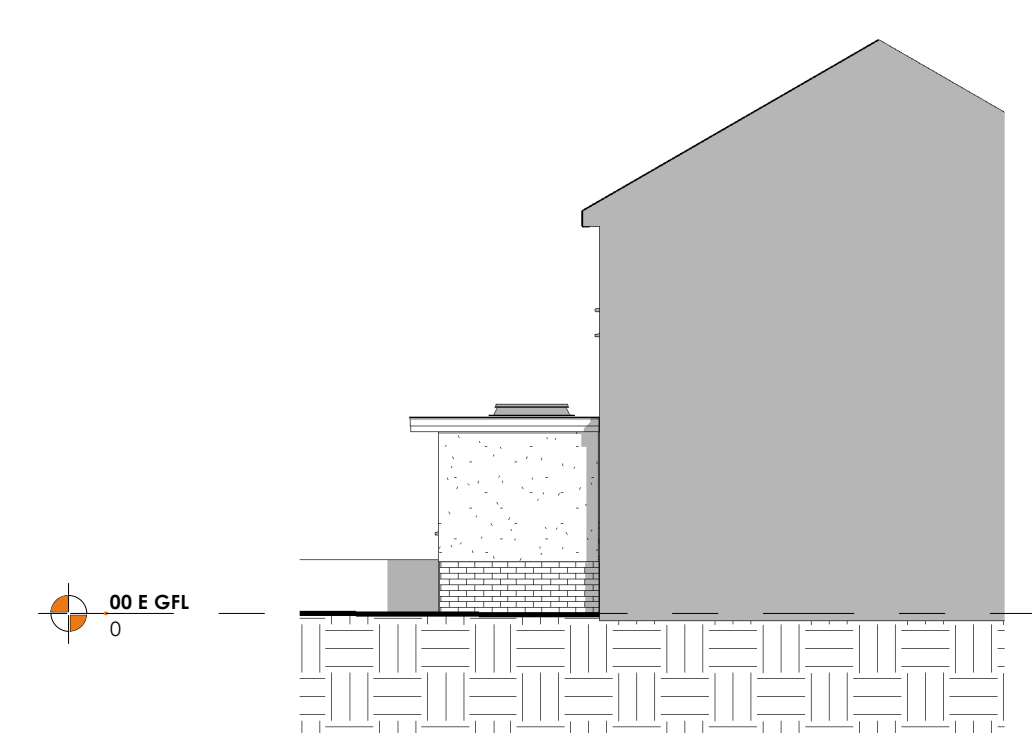


P3 Proposed /side (north) Elevation
1 : 100 N160

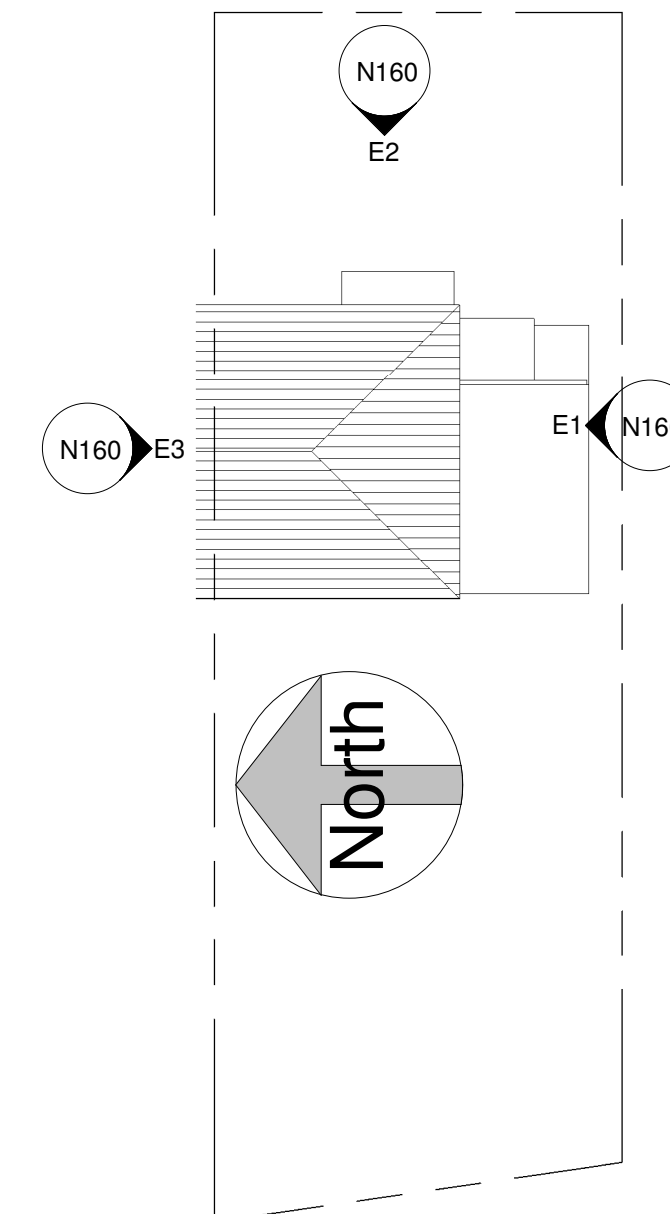


E4 Existing /site Plan
1 : 200 N160

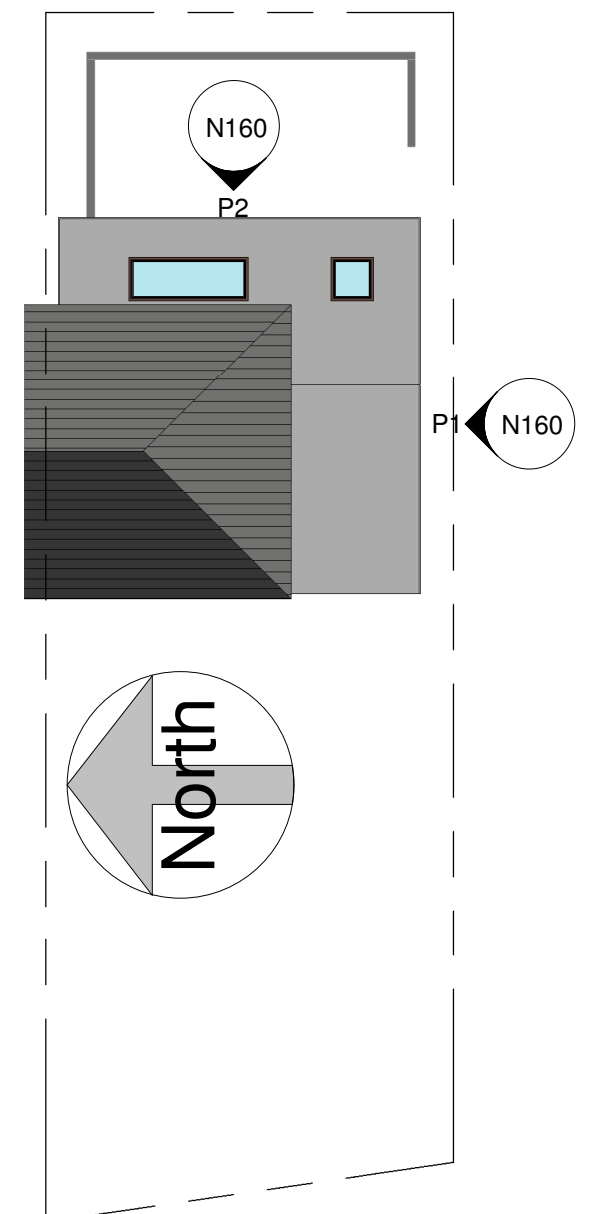

P4 Proposed /site Plan
1 : 200 N160

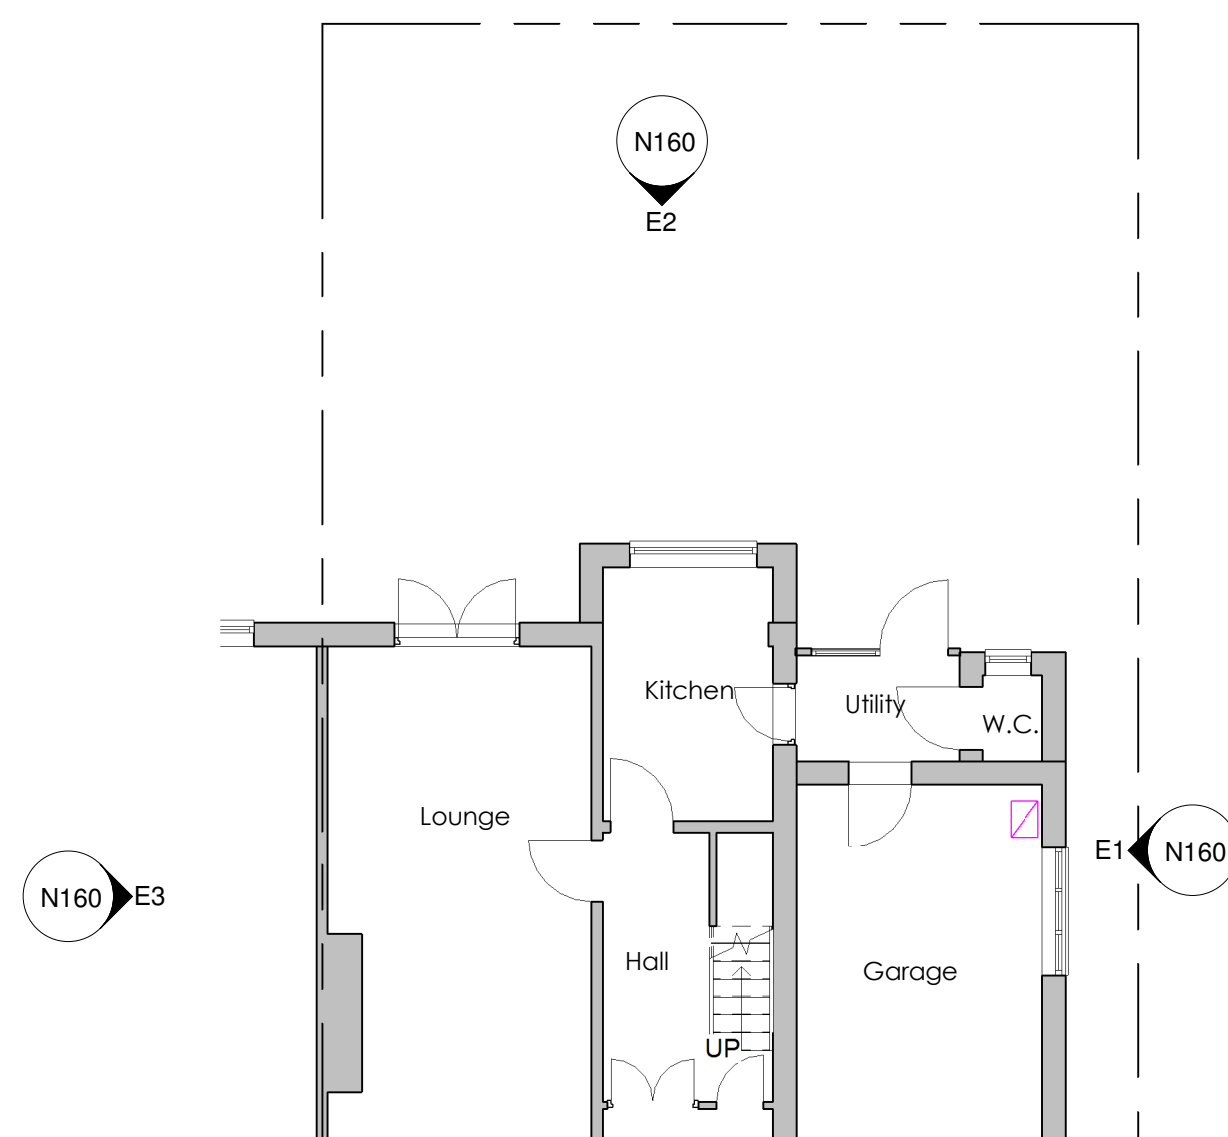

1 Existing Ground Floor Plan
1 : 100 N160

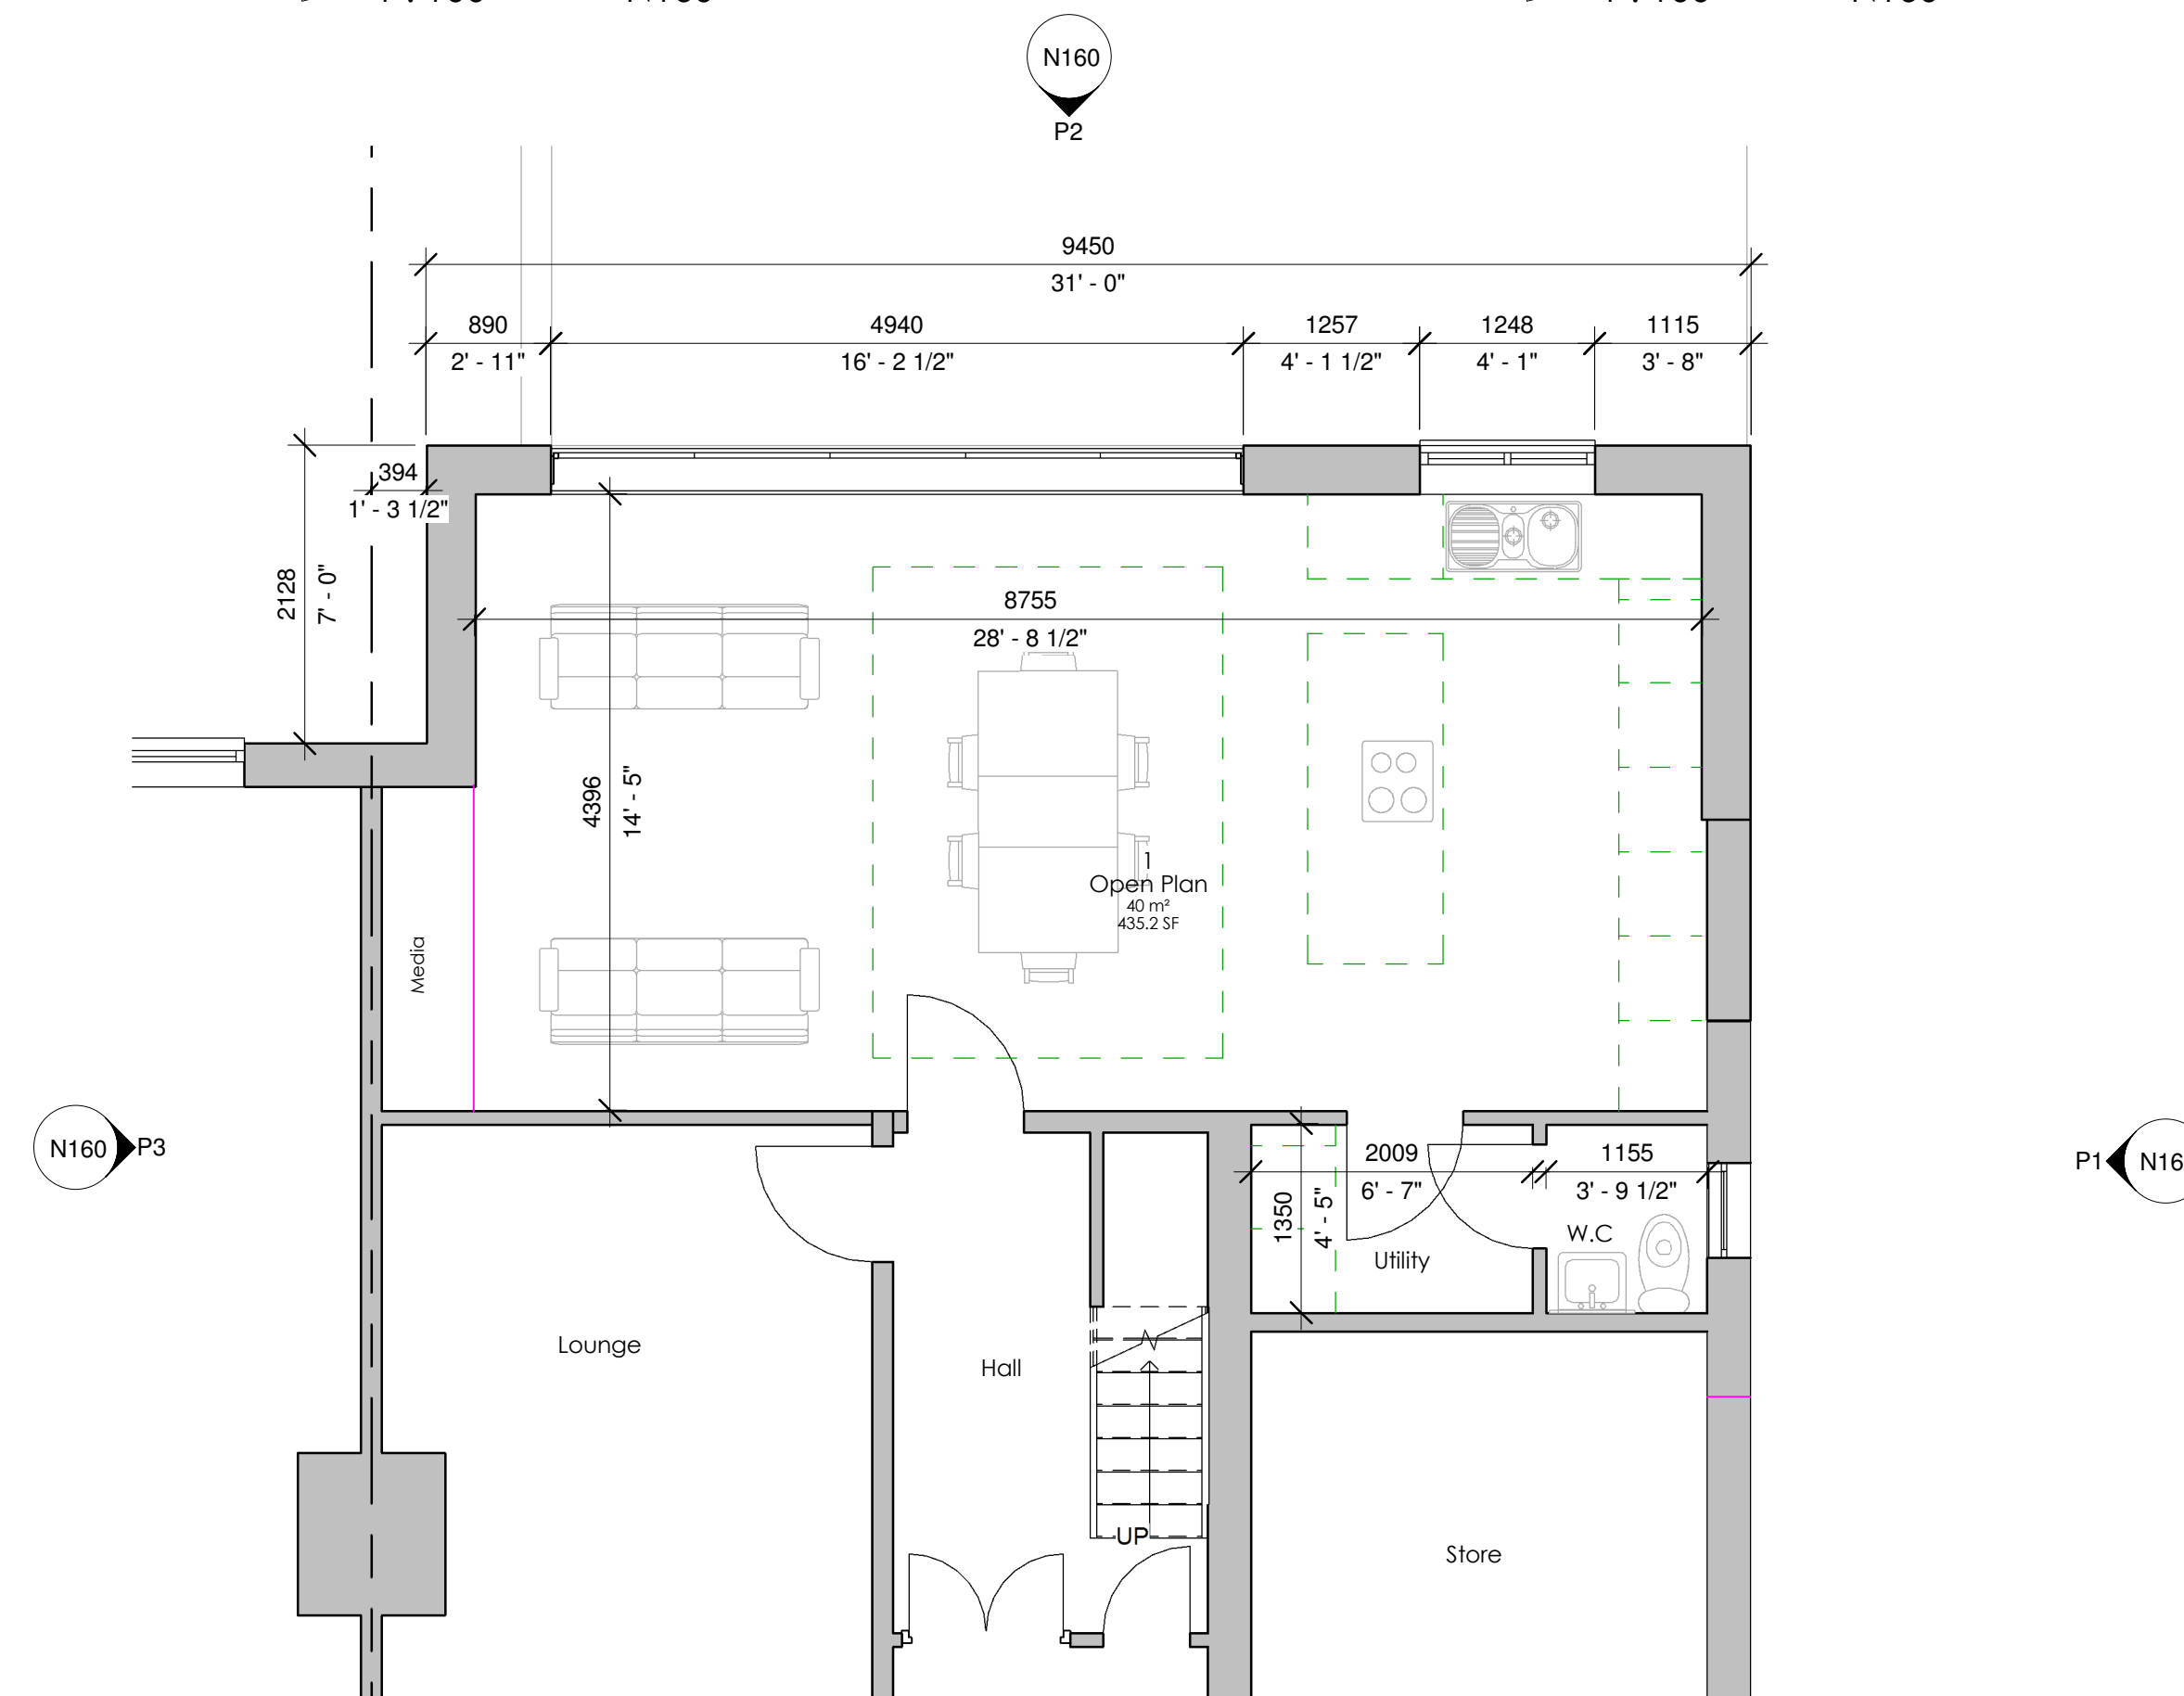

2 Proposed Ground Floor Plan
1 : 50 N160



46 KNOWSLEY ROAD, WILPSHIRE

Title
**Proposed Rear
Extension
Existing and Proposed
Plans**

Drawing No
N160 I

novensus
creative thinking...
quality architectural design services

Tel: 0161 408 2785
ask@novensus.co.uk
www.novensus.co.uk

PLANNING

22 Sep 15 2:51:42 PM