



Existing Ground Floor Plan




Existing Side Elevation

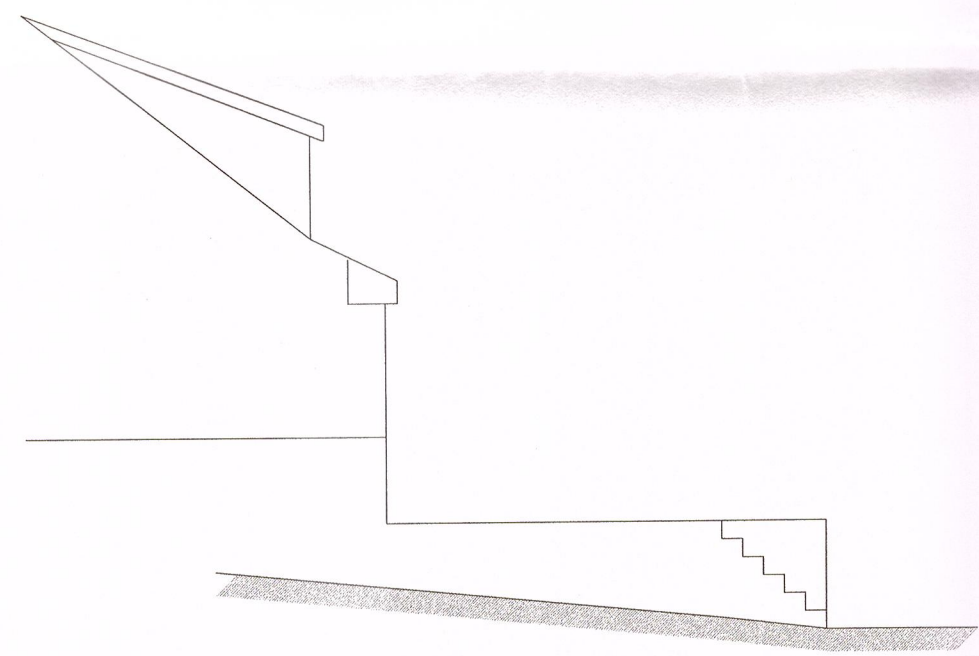


Existing Rear Elevation

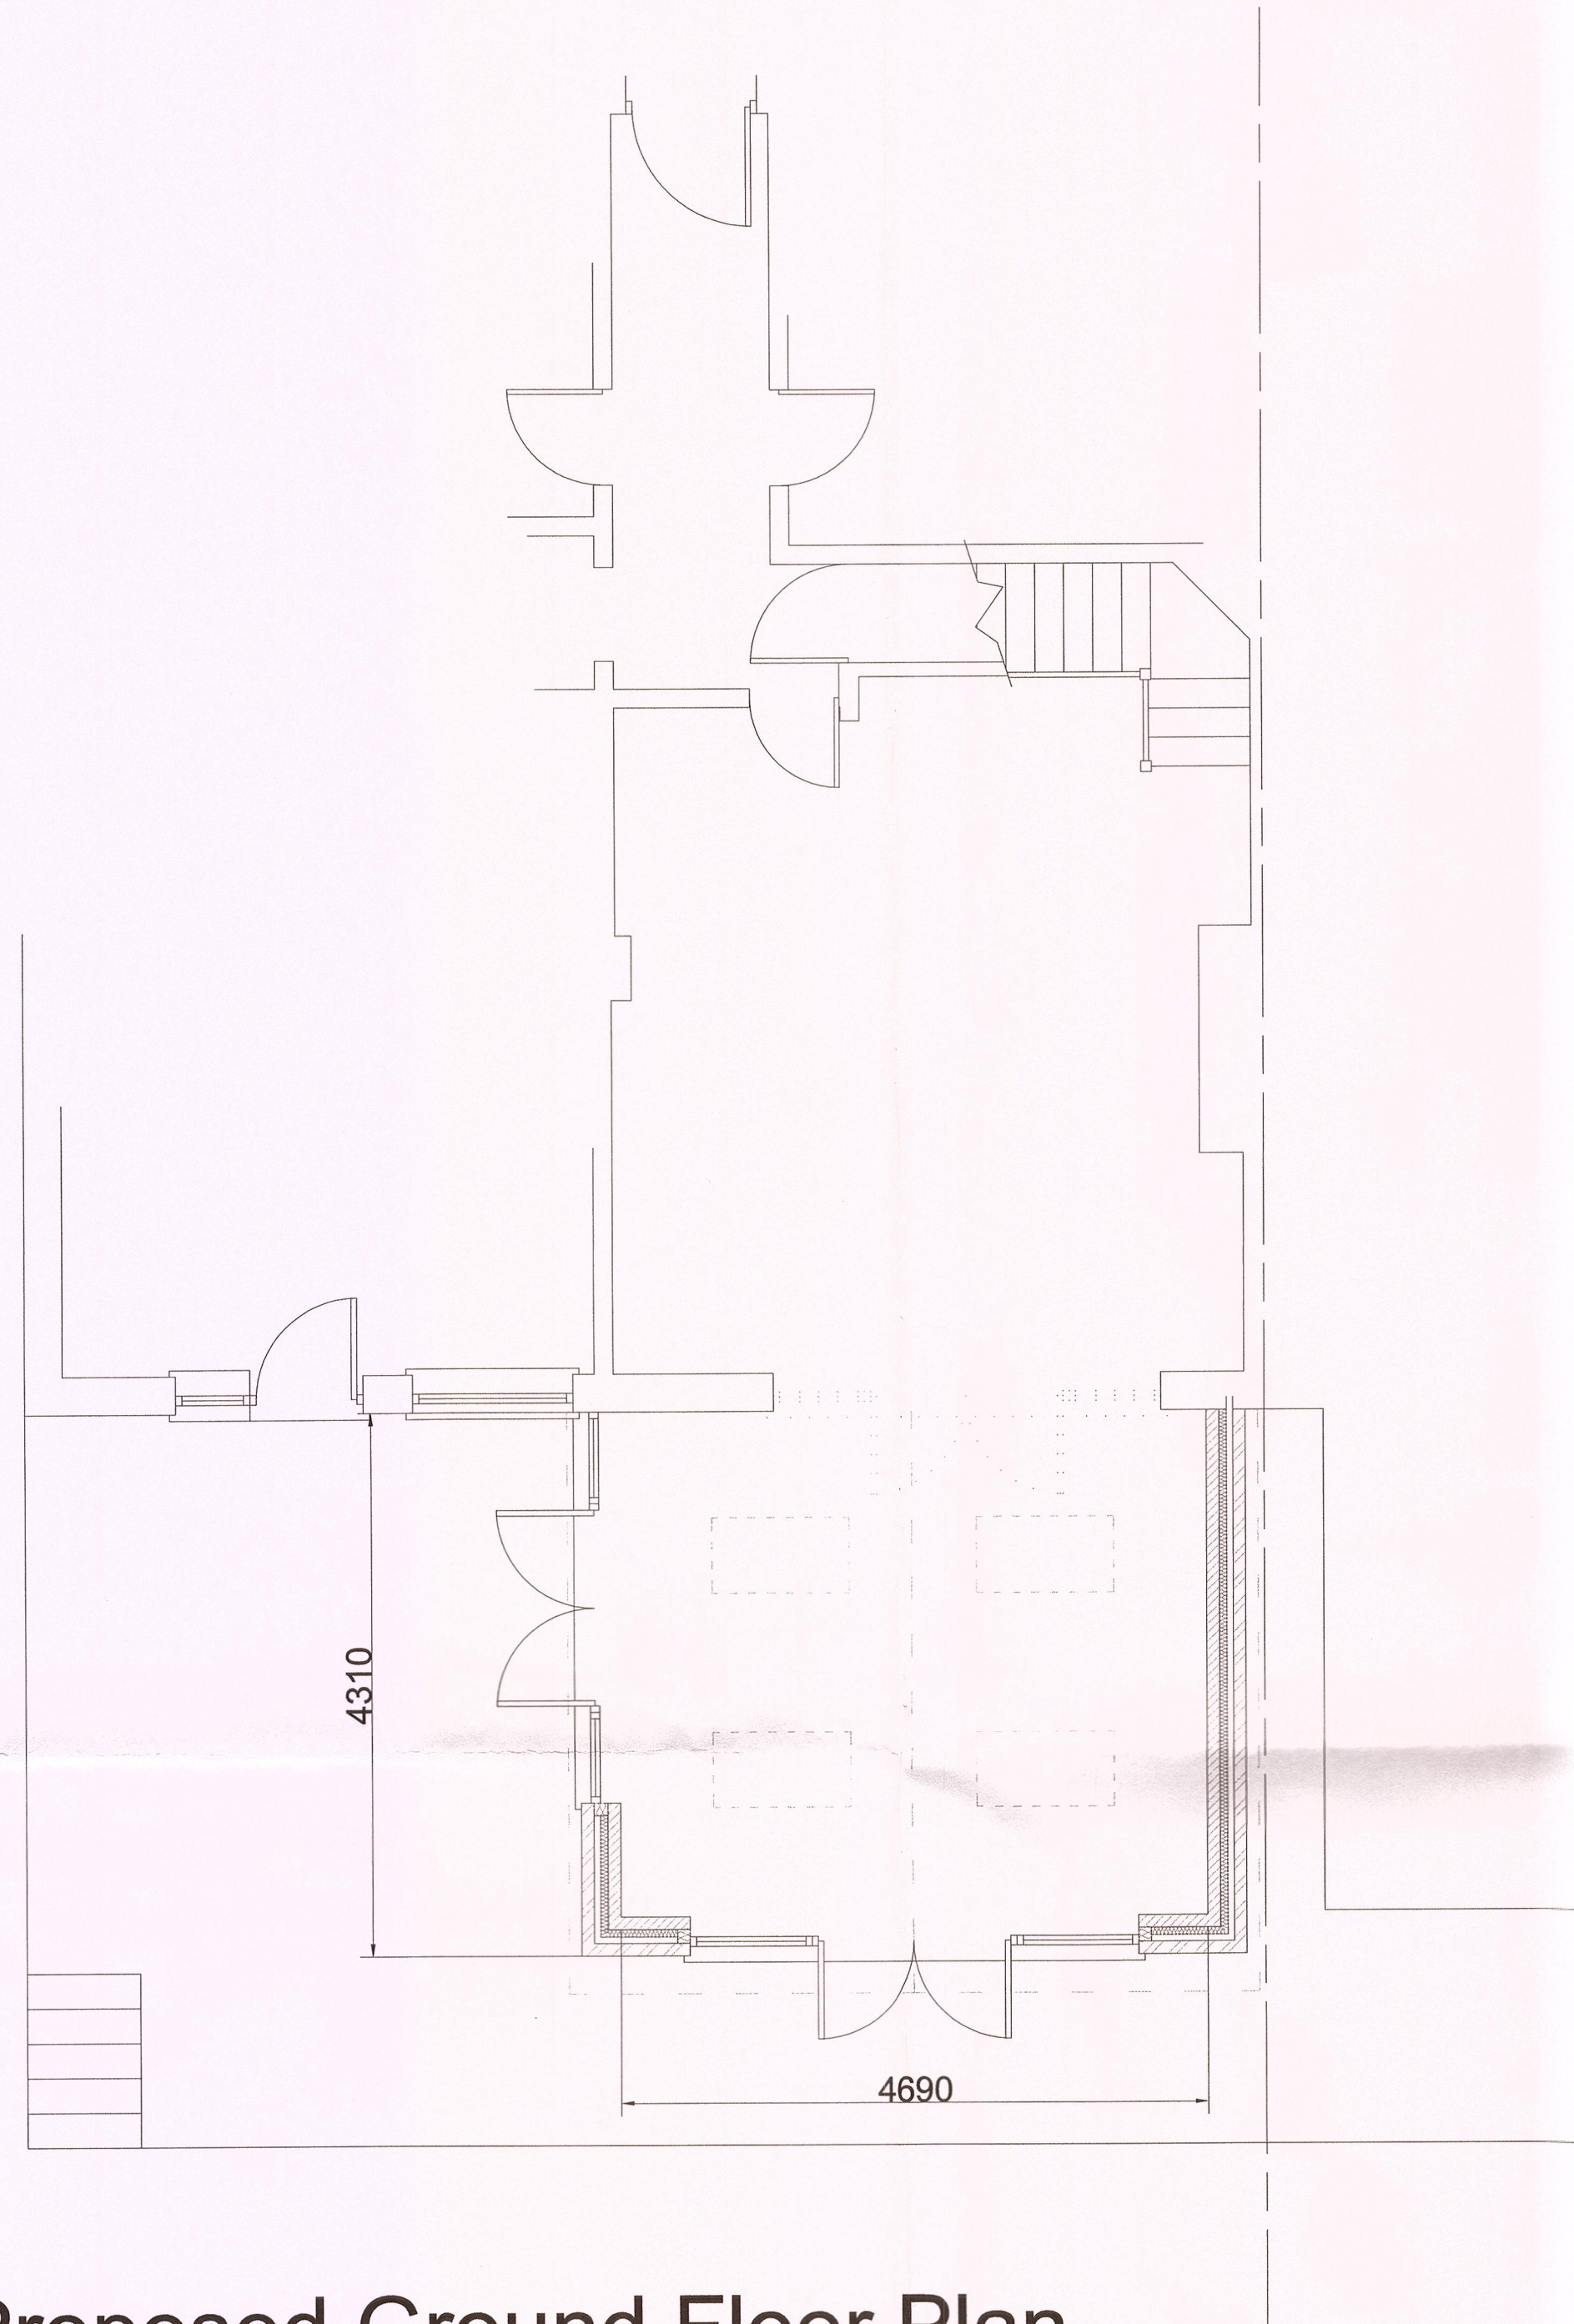


Proposed Ground Floor Plan

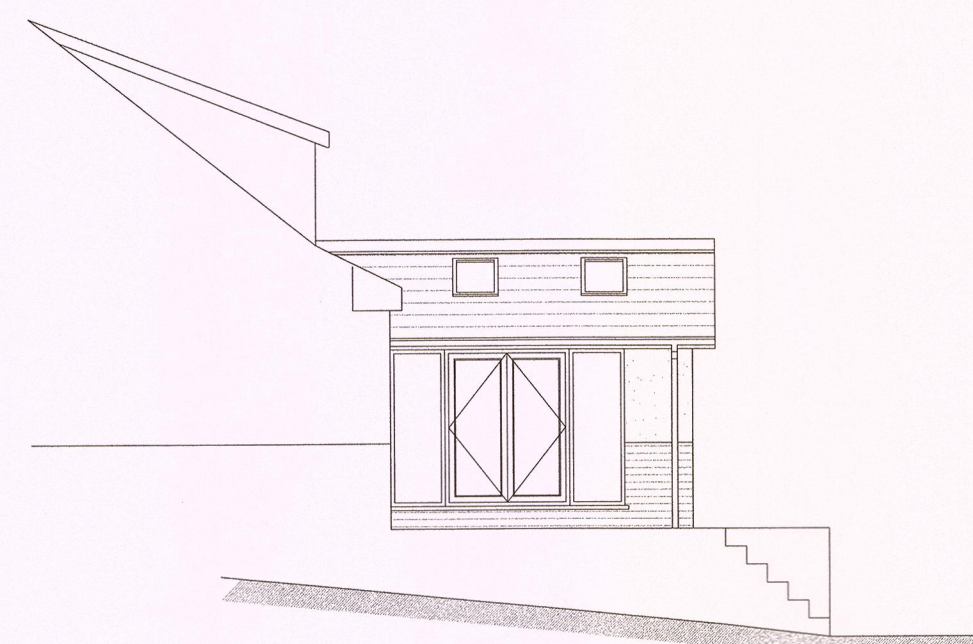

Proposed Side Elevation

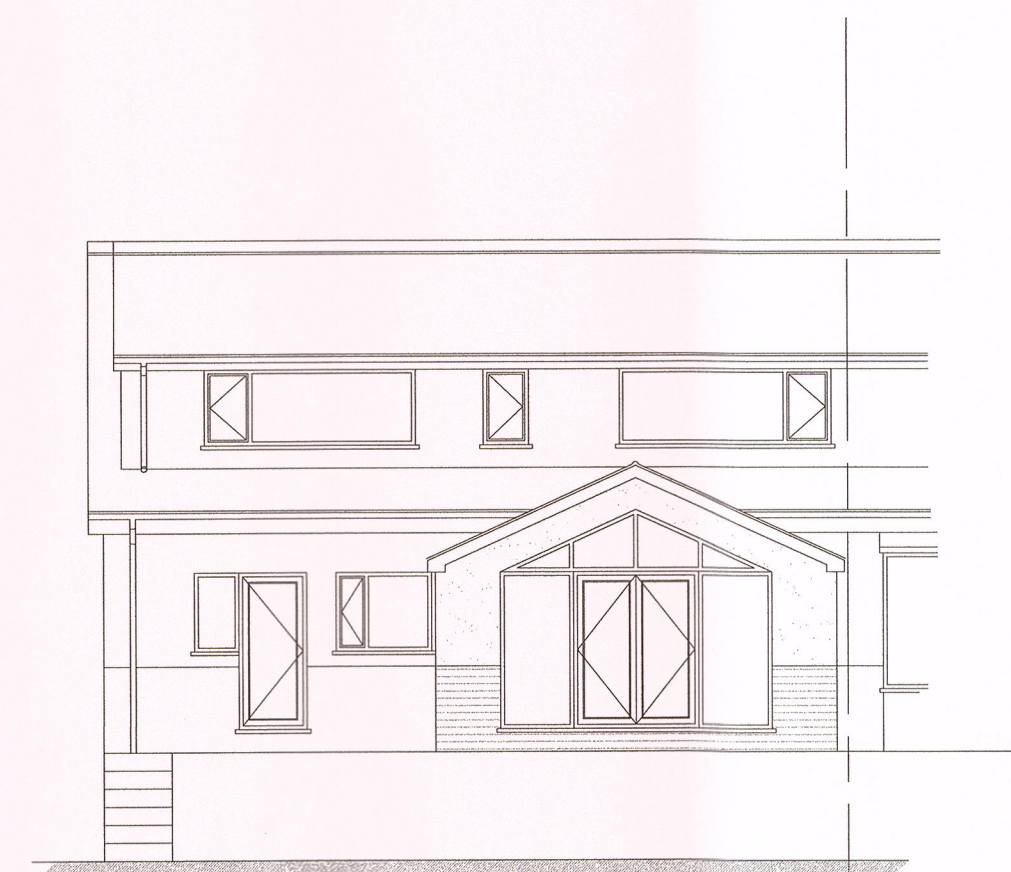


Proposed Rear Elevation

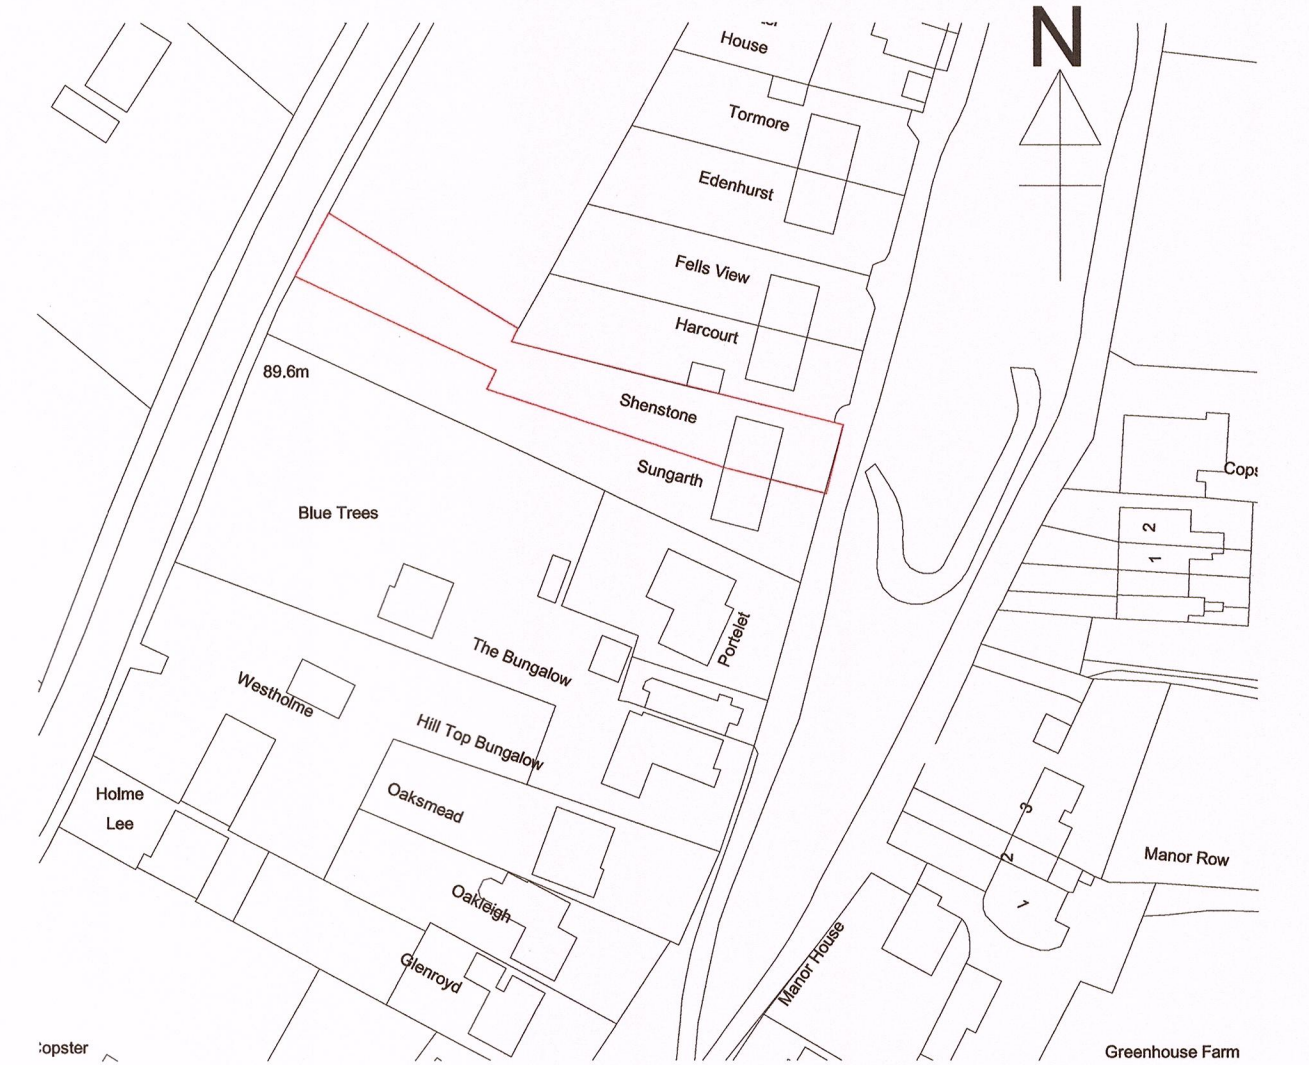

Location Plan (1:1250)

3201508030

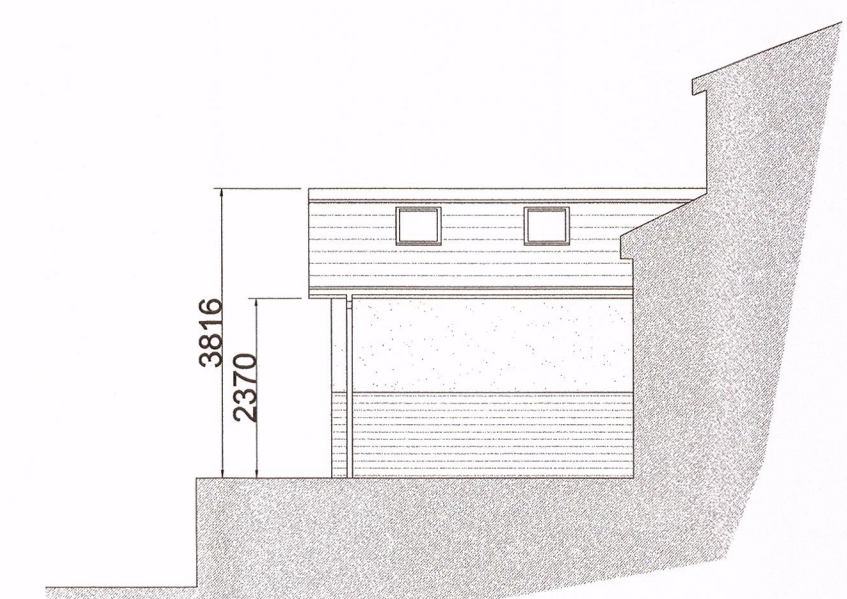

Proposed Side Elevation

04.10.15 B Dimensions altered as per request of Planning Officer
29.12.14 A Additional dimensions added

Date: Rev:

Client Mr & Mrs Evans

Drawing Status PROPOSED PLAN

Name Shenstone, Copster Green

Number 01

Name Proposed Single Storey Rear Extension

Number 001 Revision B - Date Sept. 2014 Scale 1:50 @ A1

Use written dimensions only. All dimensions to be checked on site prior to construction or fabrication. DO NOT SCALE OFF THIS DRAWING.