




Existing South Elevation

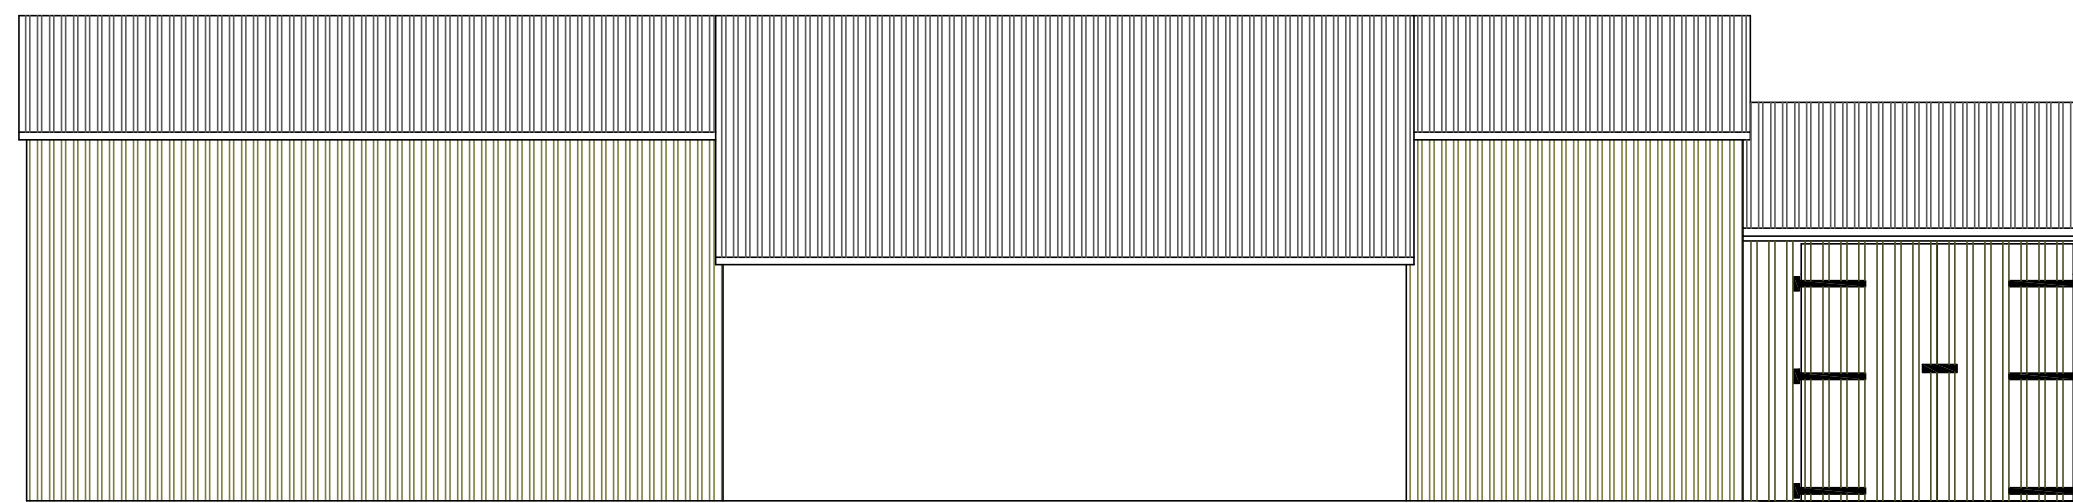

Proposed South Elevation

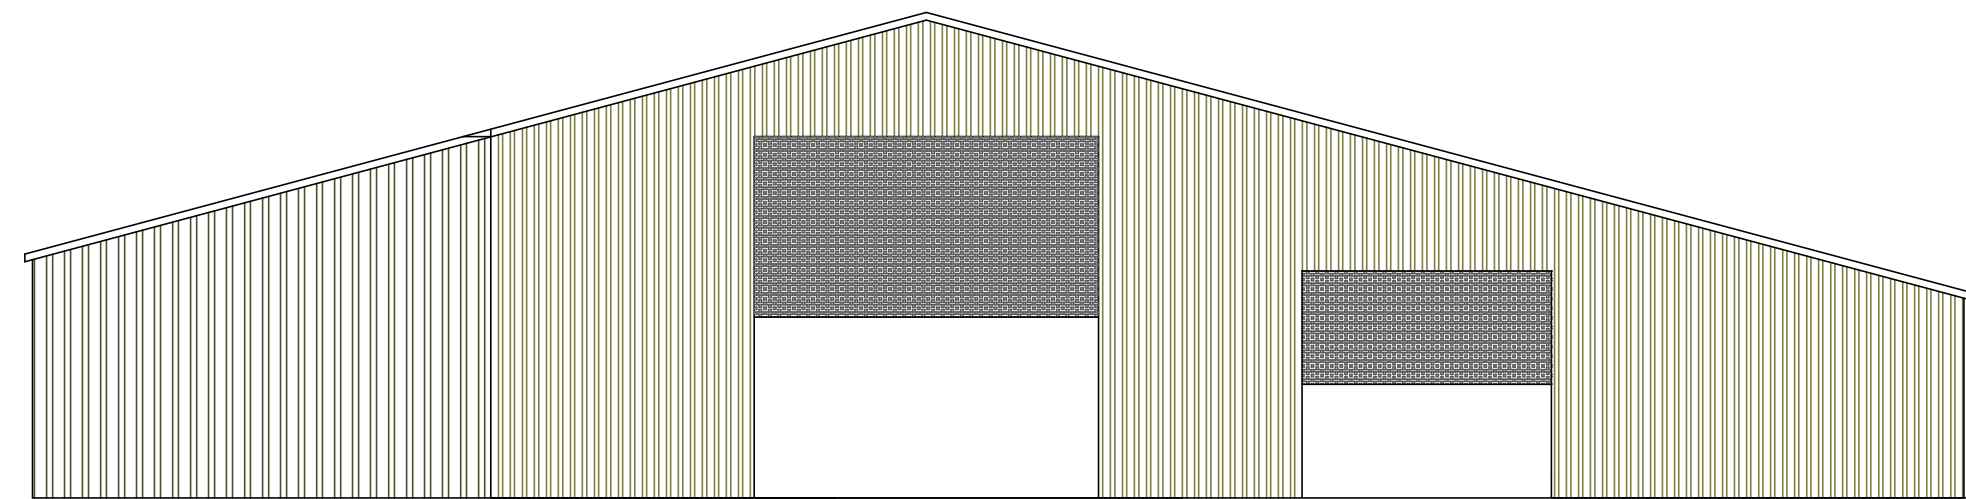


Existing East Elevation


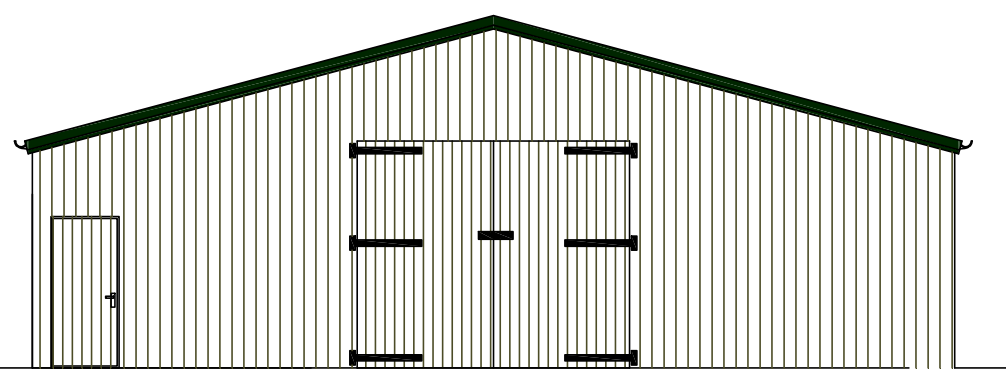


Proposed East Elevation



Materials:- Roof constructed from Eternit Farmscape Profile 6 cement fibre sheets. With 1 GRP rooflight per bay.
Walls constructed from vertical timber treated boarding to match existing buildings on site

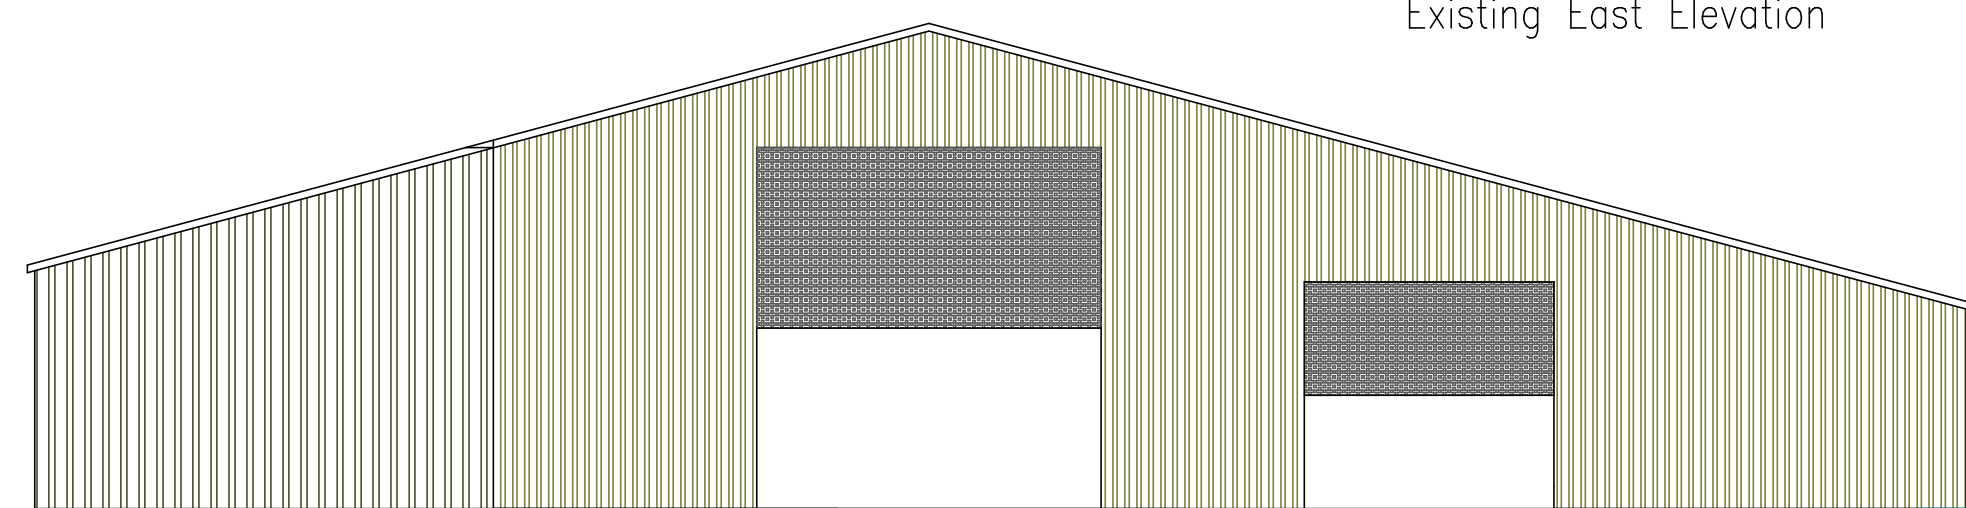


Existing North Elevation

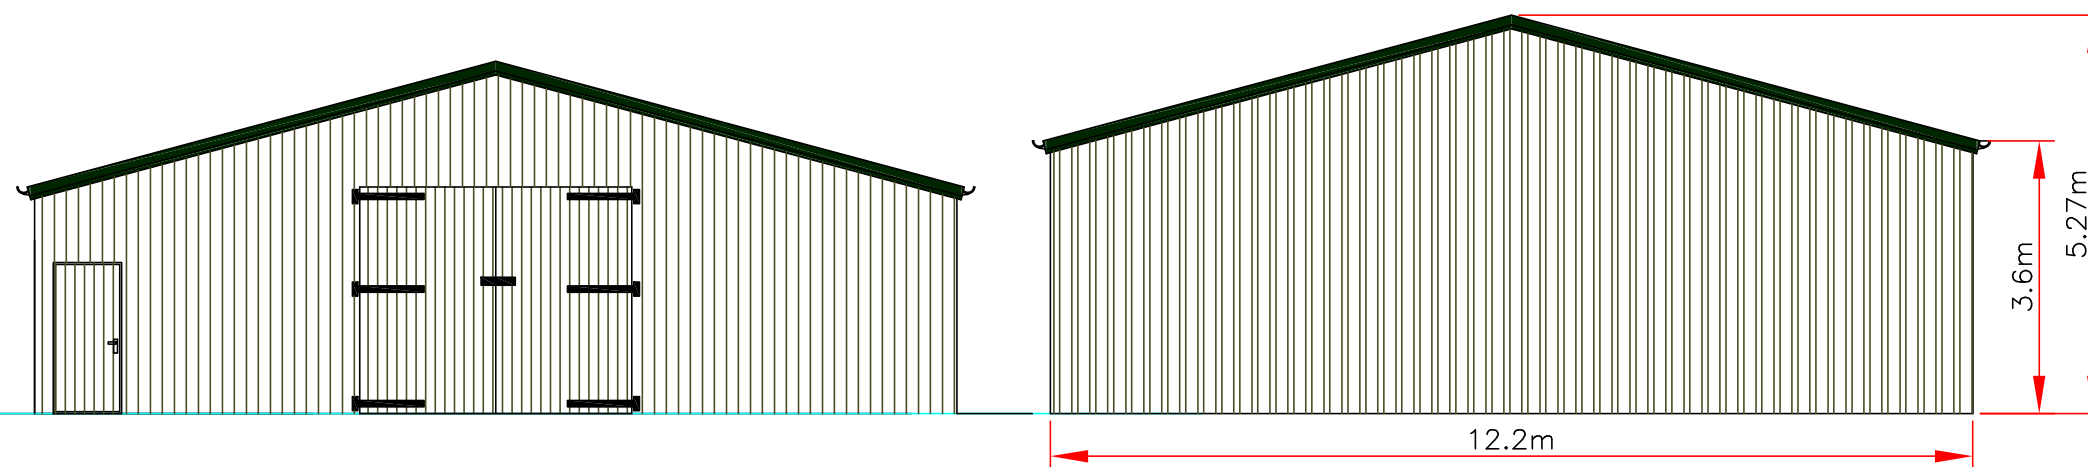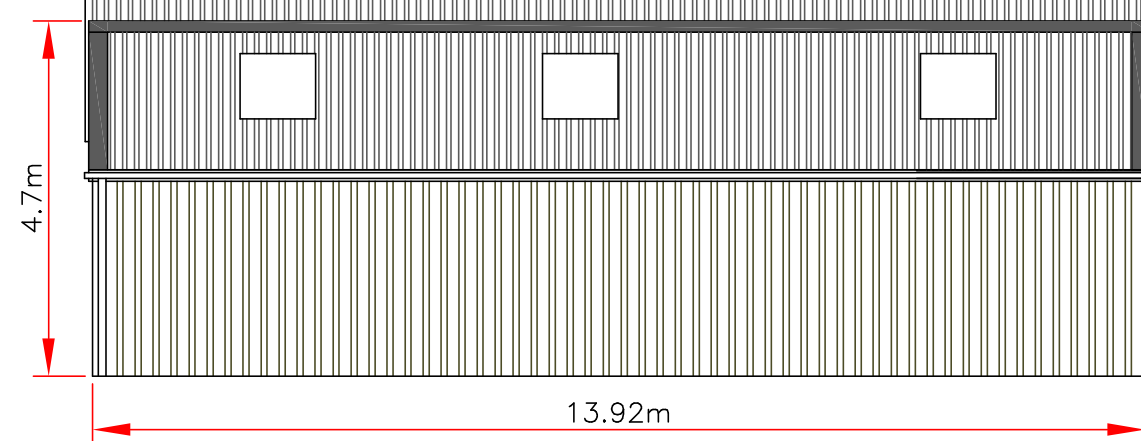

Proposed North Elevation

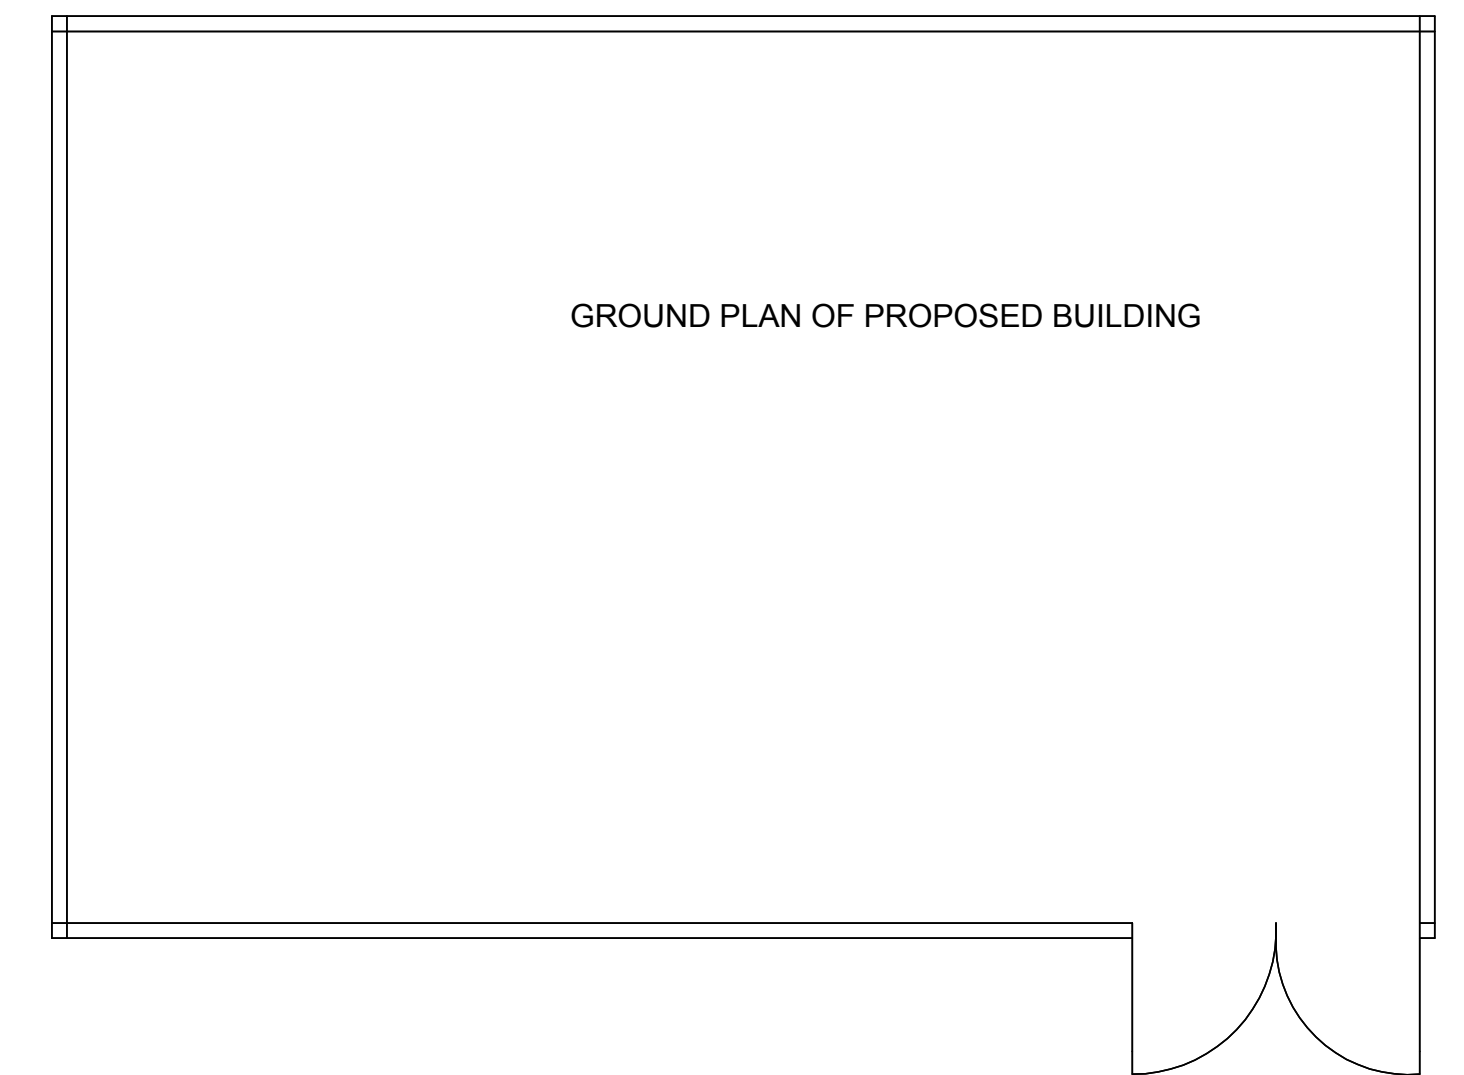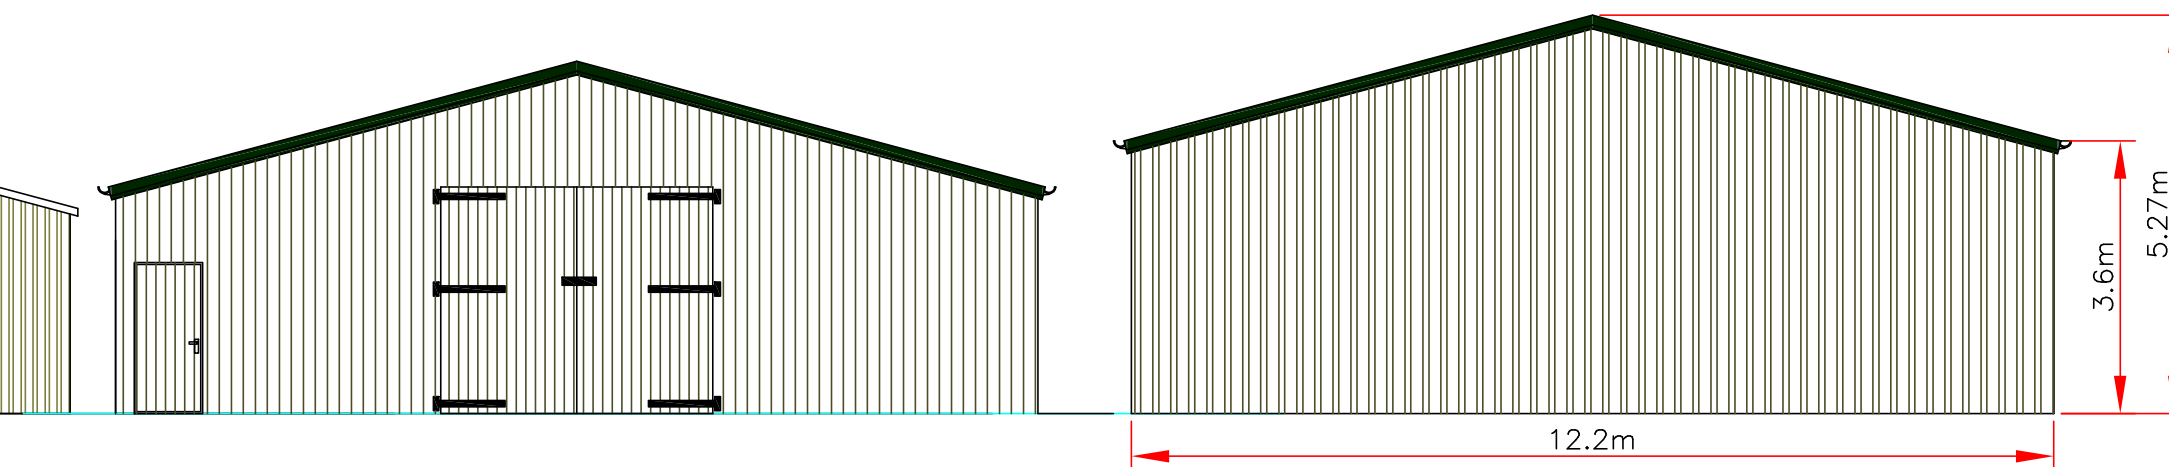

GROUND PLAN OF PROPOSED BUILDING

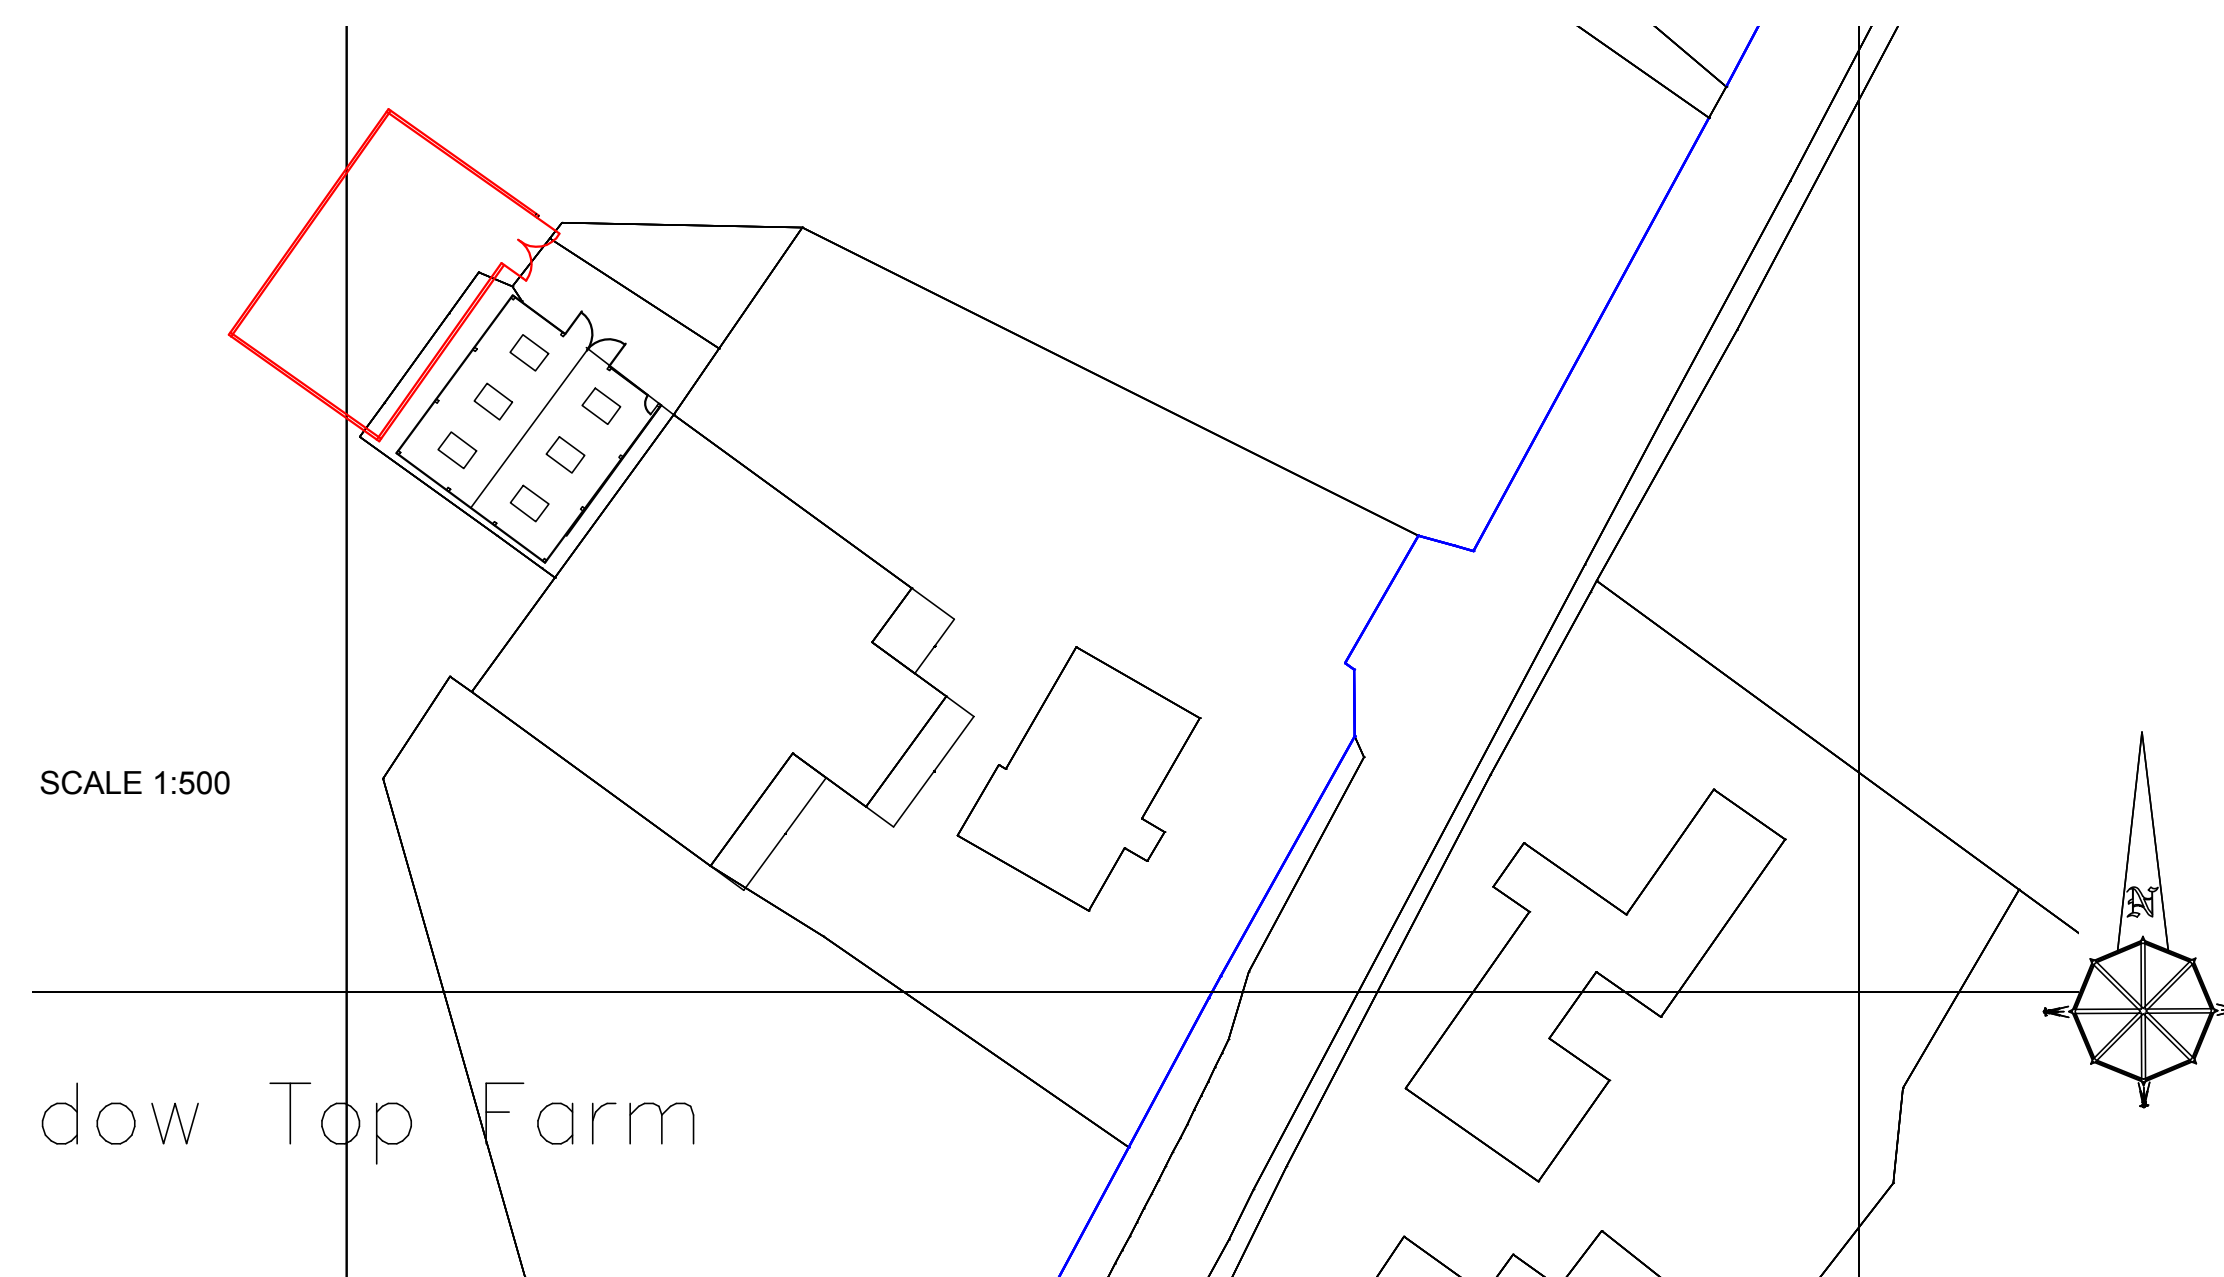

SCALE 1:500

Meadow Top Farm

Julia Pye

Hill Crest Farm, Startifants Lane, Chipping PR3 2NP
Tel 01995 61878 / 0771 265 8436
email: juliapye1@hotmail.com

Clients Details,
Mr Terry Till
Project Details,
Erection of a storage building for WW2 Military Vehicles

Project Address,
Meadow Top Farm, Back Lane, Chipping,
PR3 2QA

Drawing No JP/TT/3504	Date Sept 15	Scale 1:100	Drawn By Julia Pye
--------------------------	-----------------	----------------	-----------------------

DO NOT SCALE THIS DRAWING. CHECK ALL DIMENSIONS ON SITE

THIS DRAWING IS PROTECTED BY COPYRIGHT. IT MAY NOT BE REPRODUCED IN ANY FORM OR BY ANY MEANS FOR ANY PURPOSE, WITHOUT GAINING PRIOR WRITTEN PERMISSION FROM JULIA PYE