
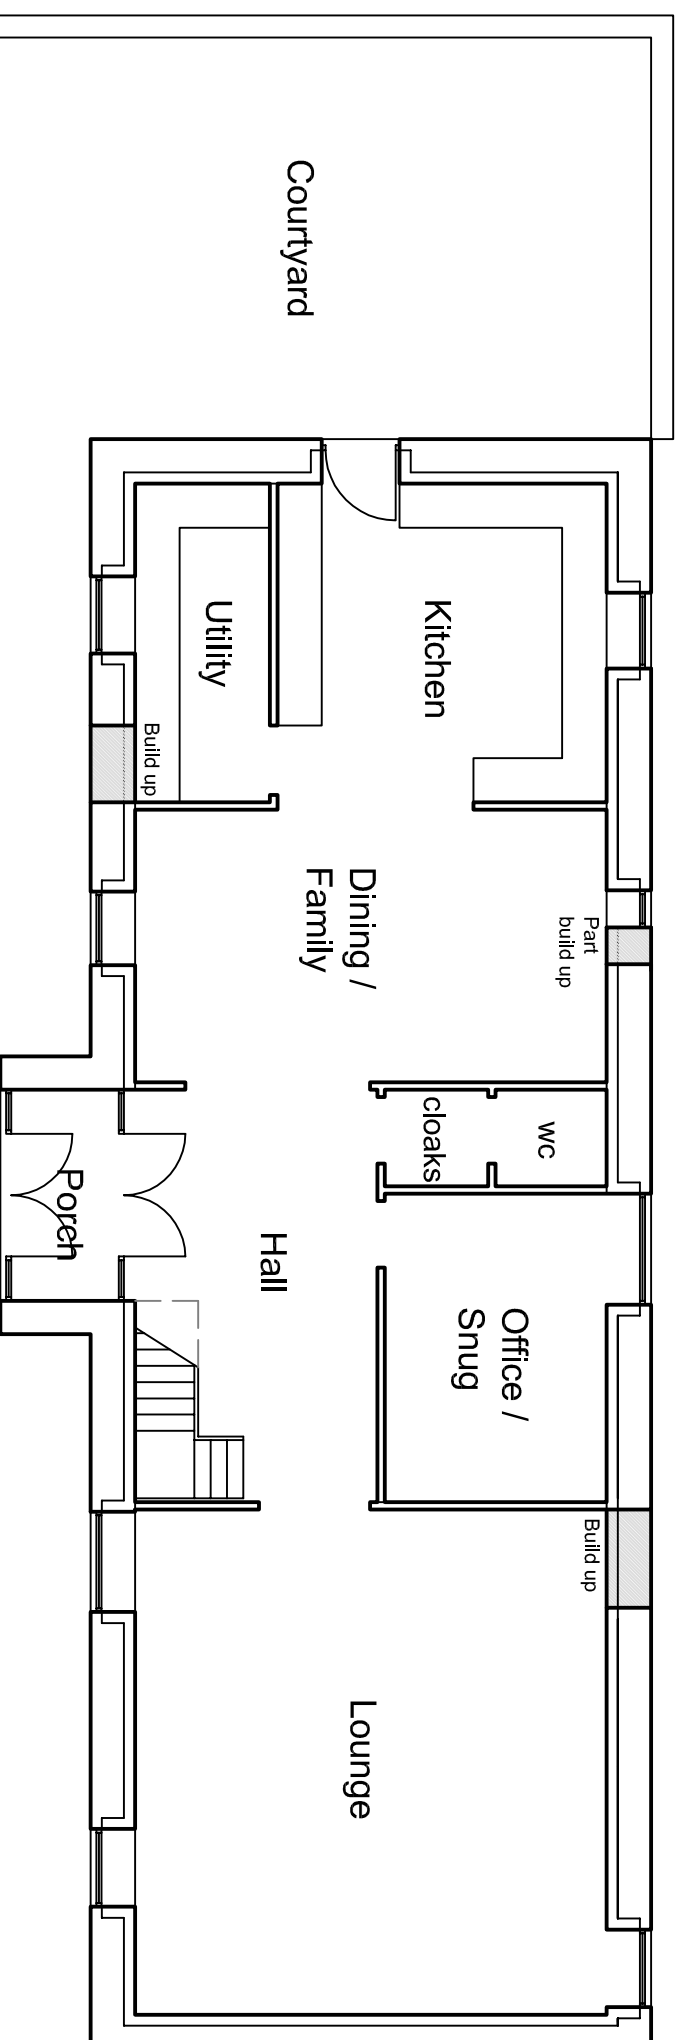


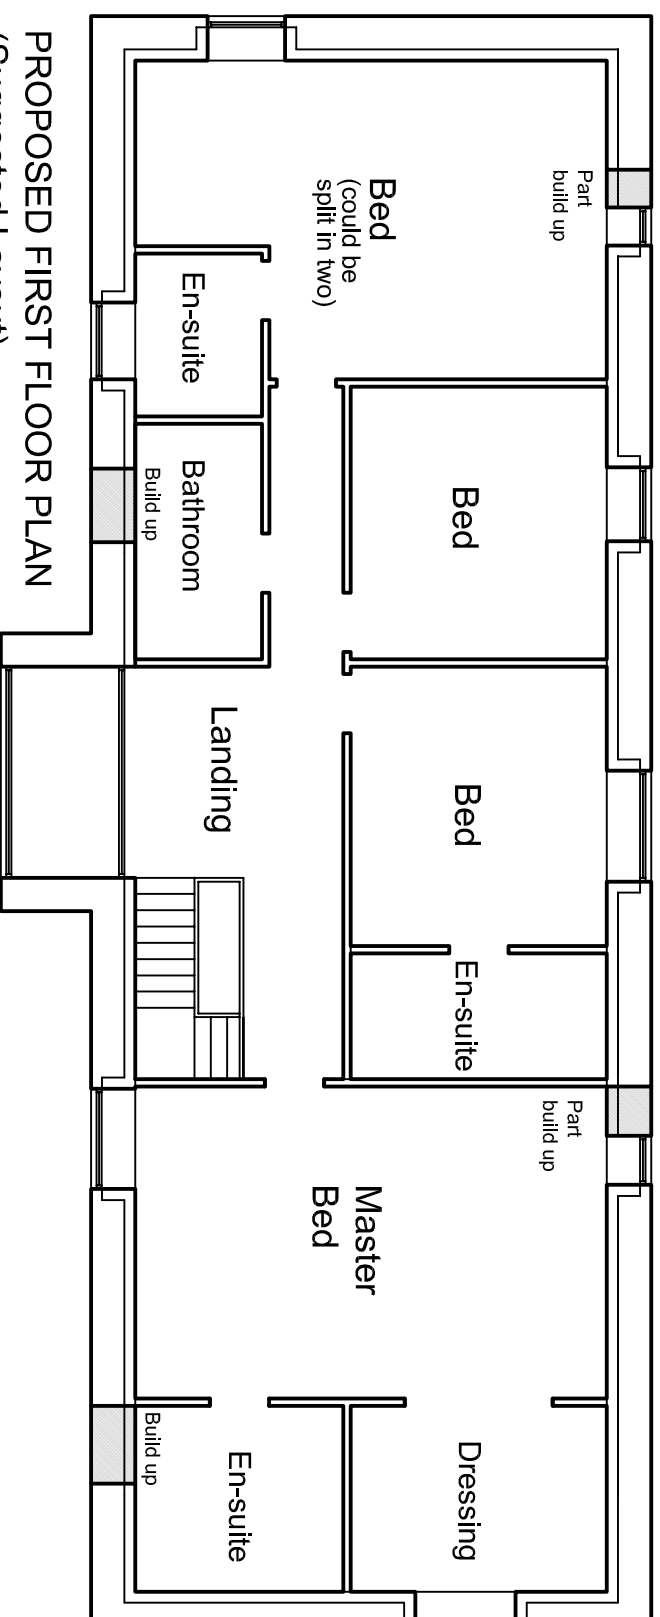

PROPOSED GROUND FLOOR PLAN (Suggested Layout)

scale: 1:100

date: July 12

drawn: BM

dwg no: 1207-01-03

rev: B

Proposed Barn
Conversion
at Eatough's Farm
Fleet Street Lane
Ribchester
for Mr & Mrs Powell

modulus

architecture ■ surveying ■ restoration

23 Gleneagles Drive Brockhall Village

Blackburn BB6 8BF

01254 240865 / 07975 652903

enquiry@modulusassociates.co.uk