


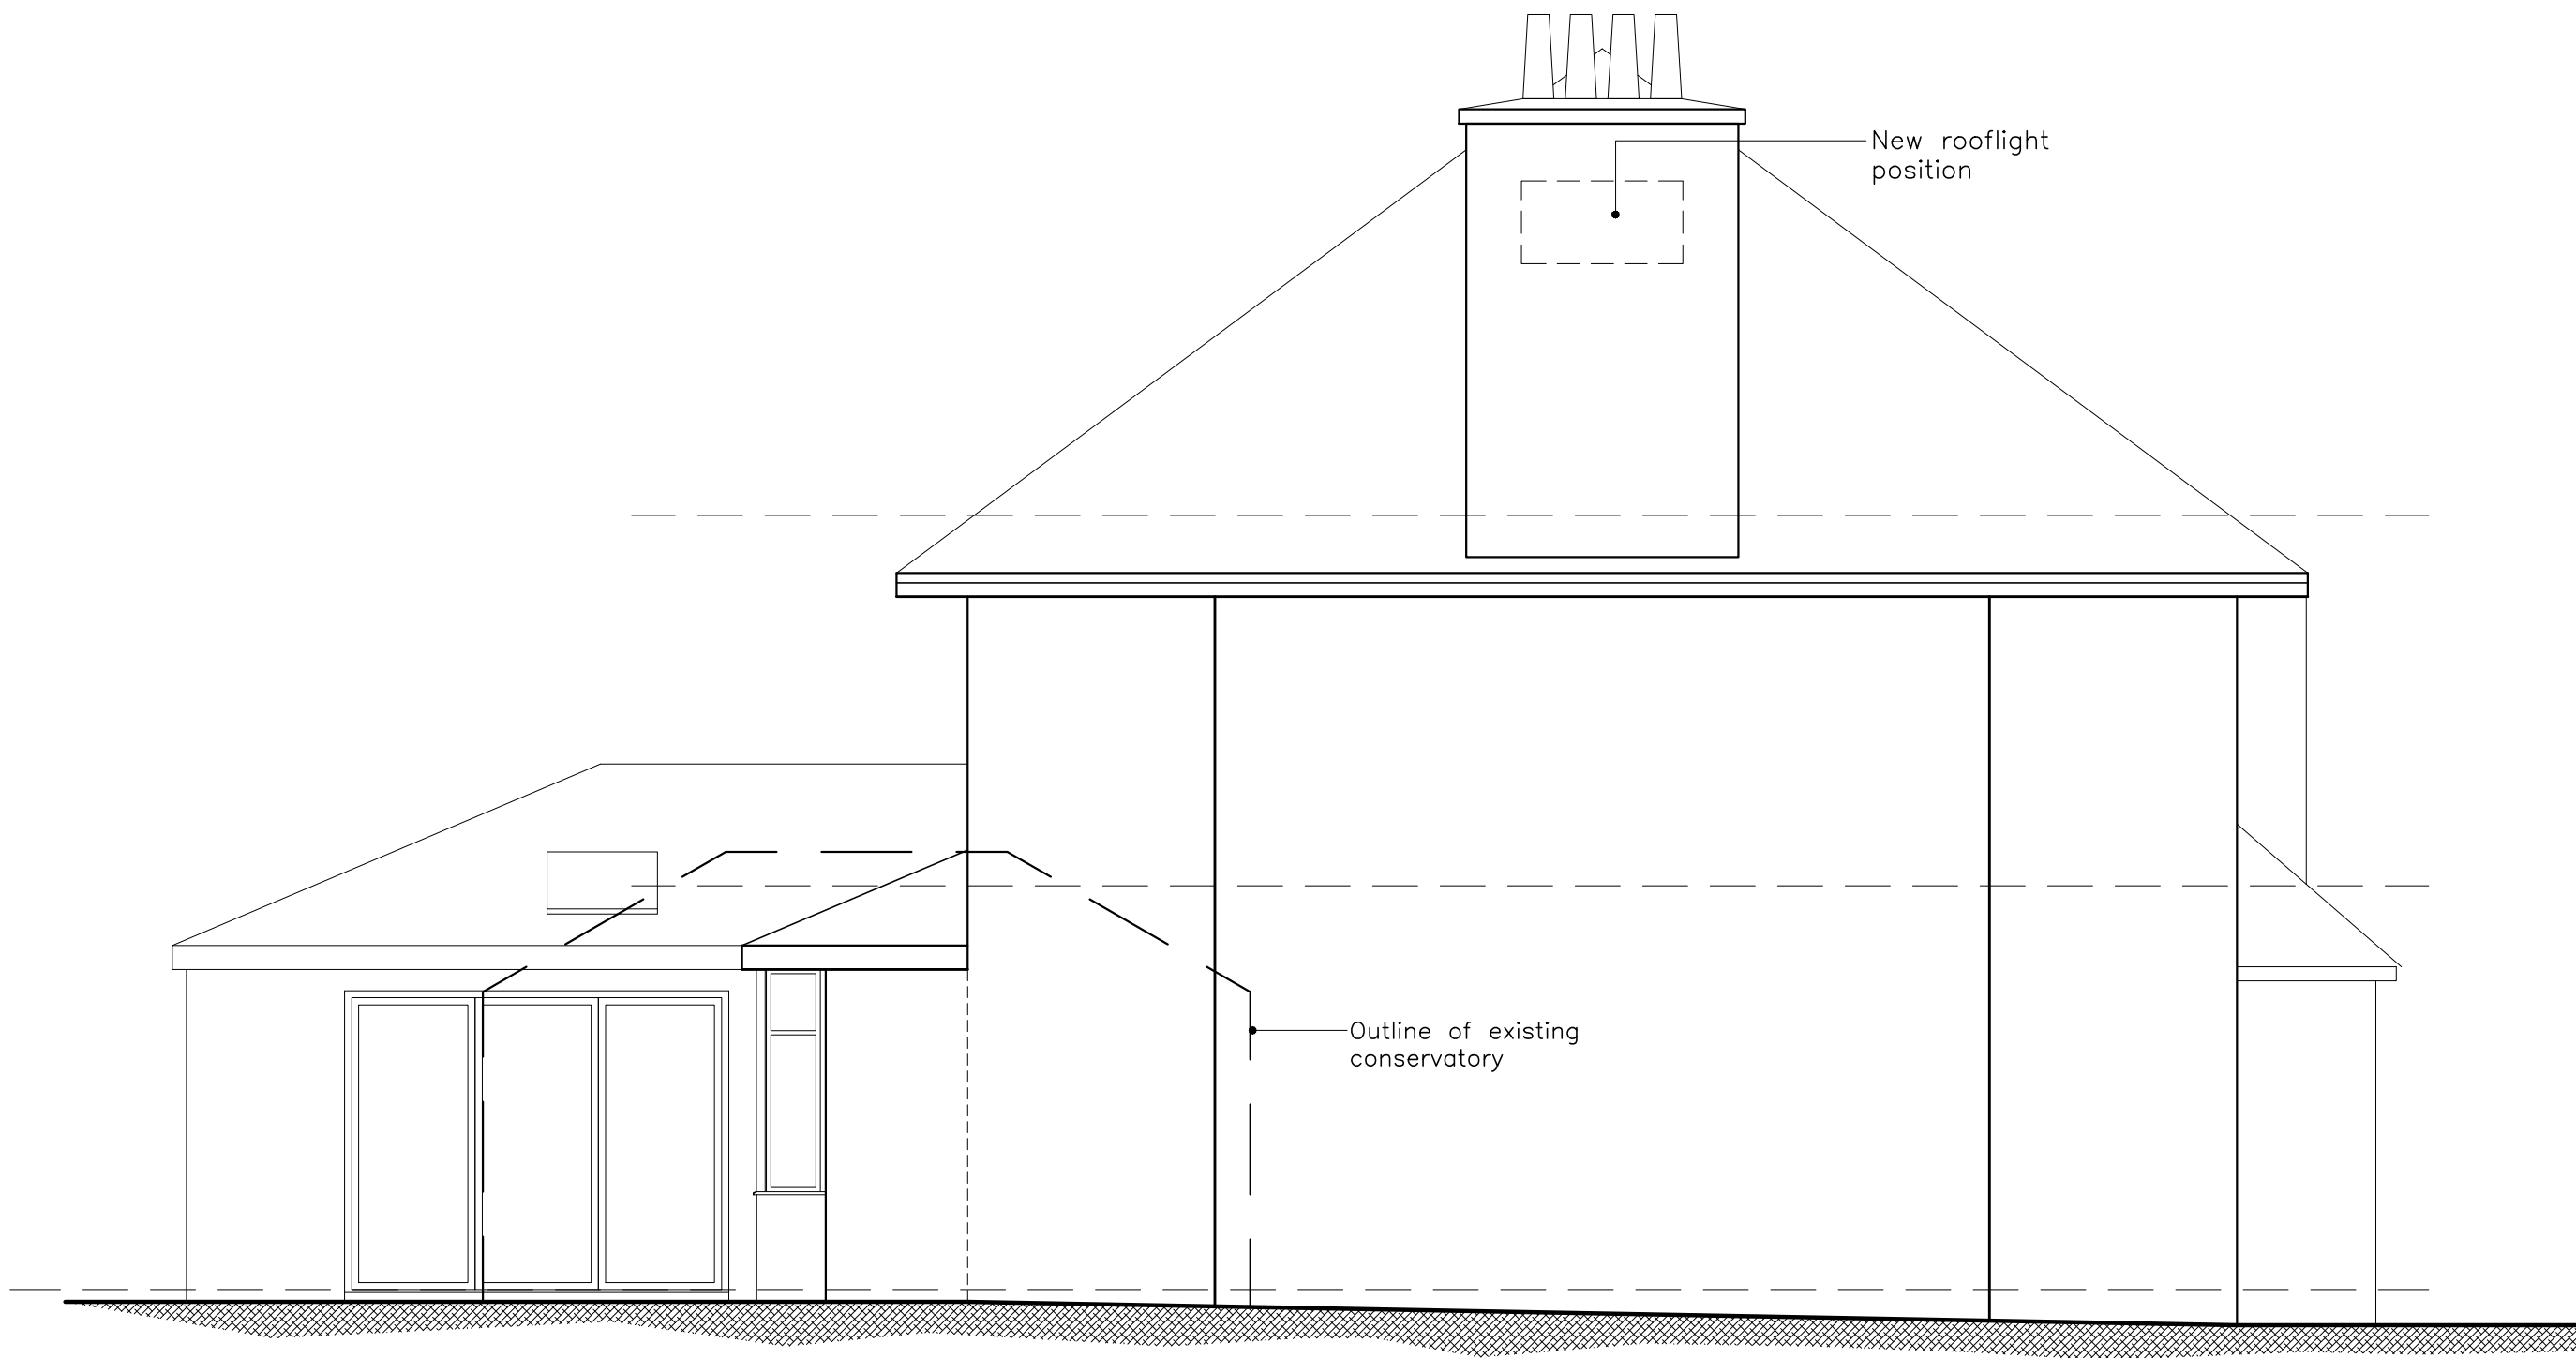

Front Elevation (West)




Side Elevation (North)

MATERIALS:


Roof finishes — New or reclaimed natural slate to match existing.

Walls — Colour and texture to be agreed / confirmed with L.A. Planning Authority prior to construction.

Windows and doors — Upvc in colour to be confirmed / agreed

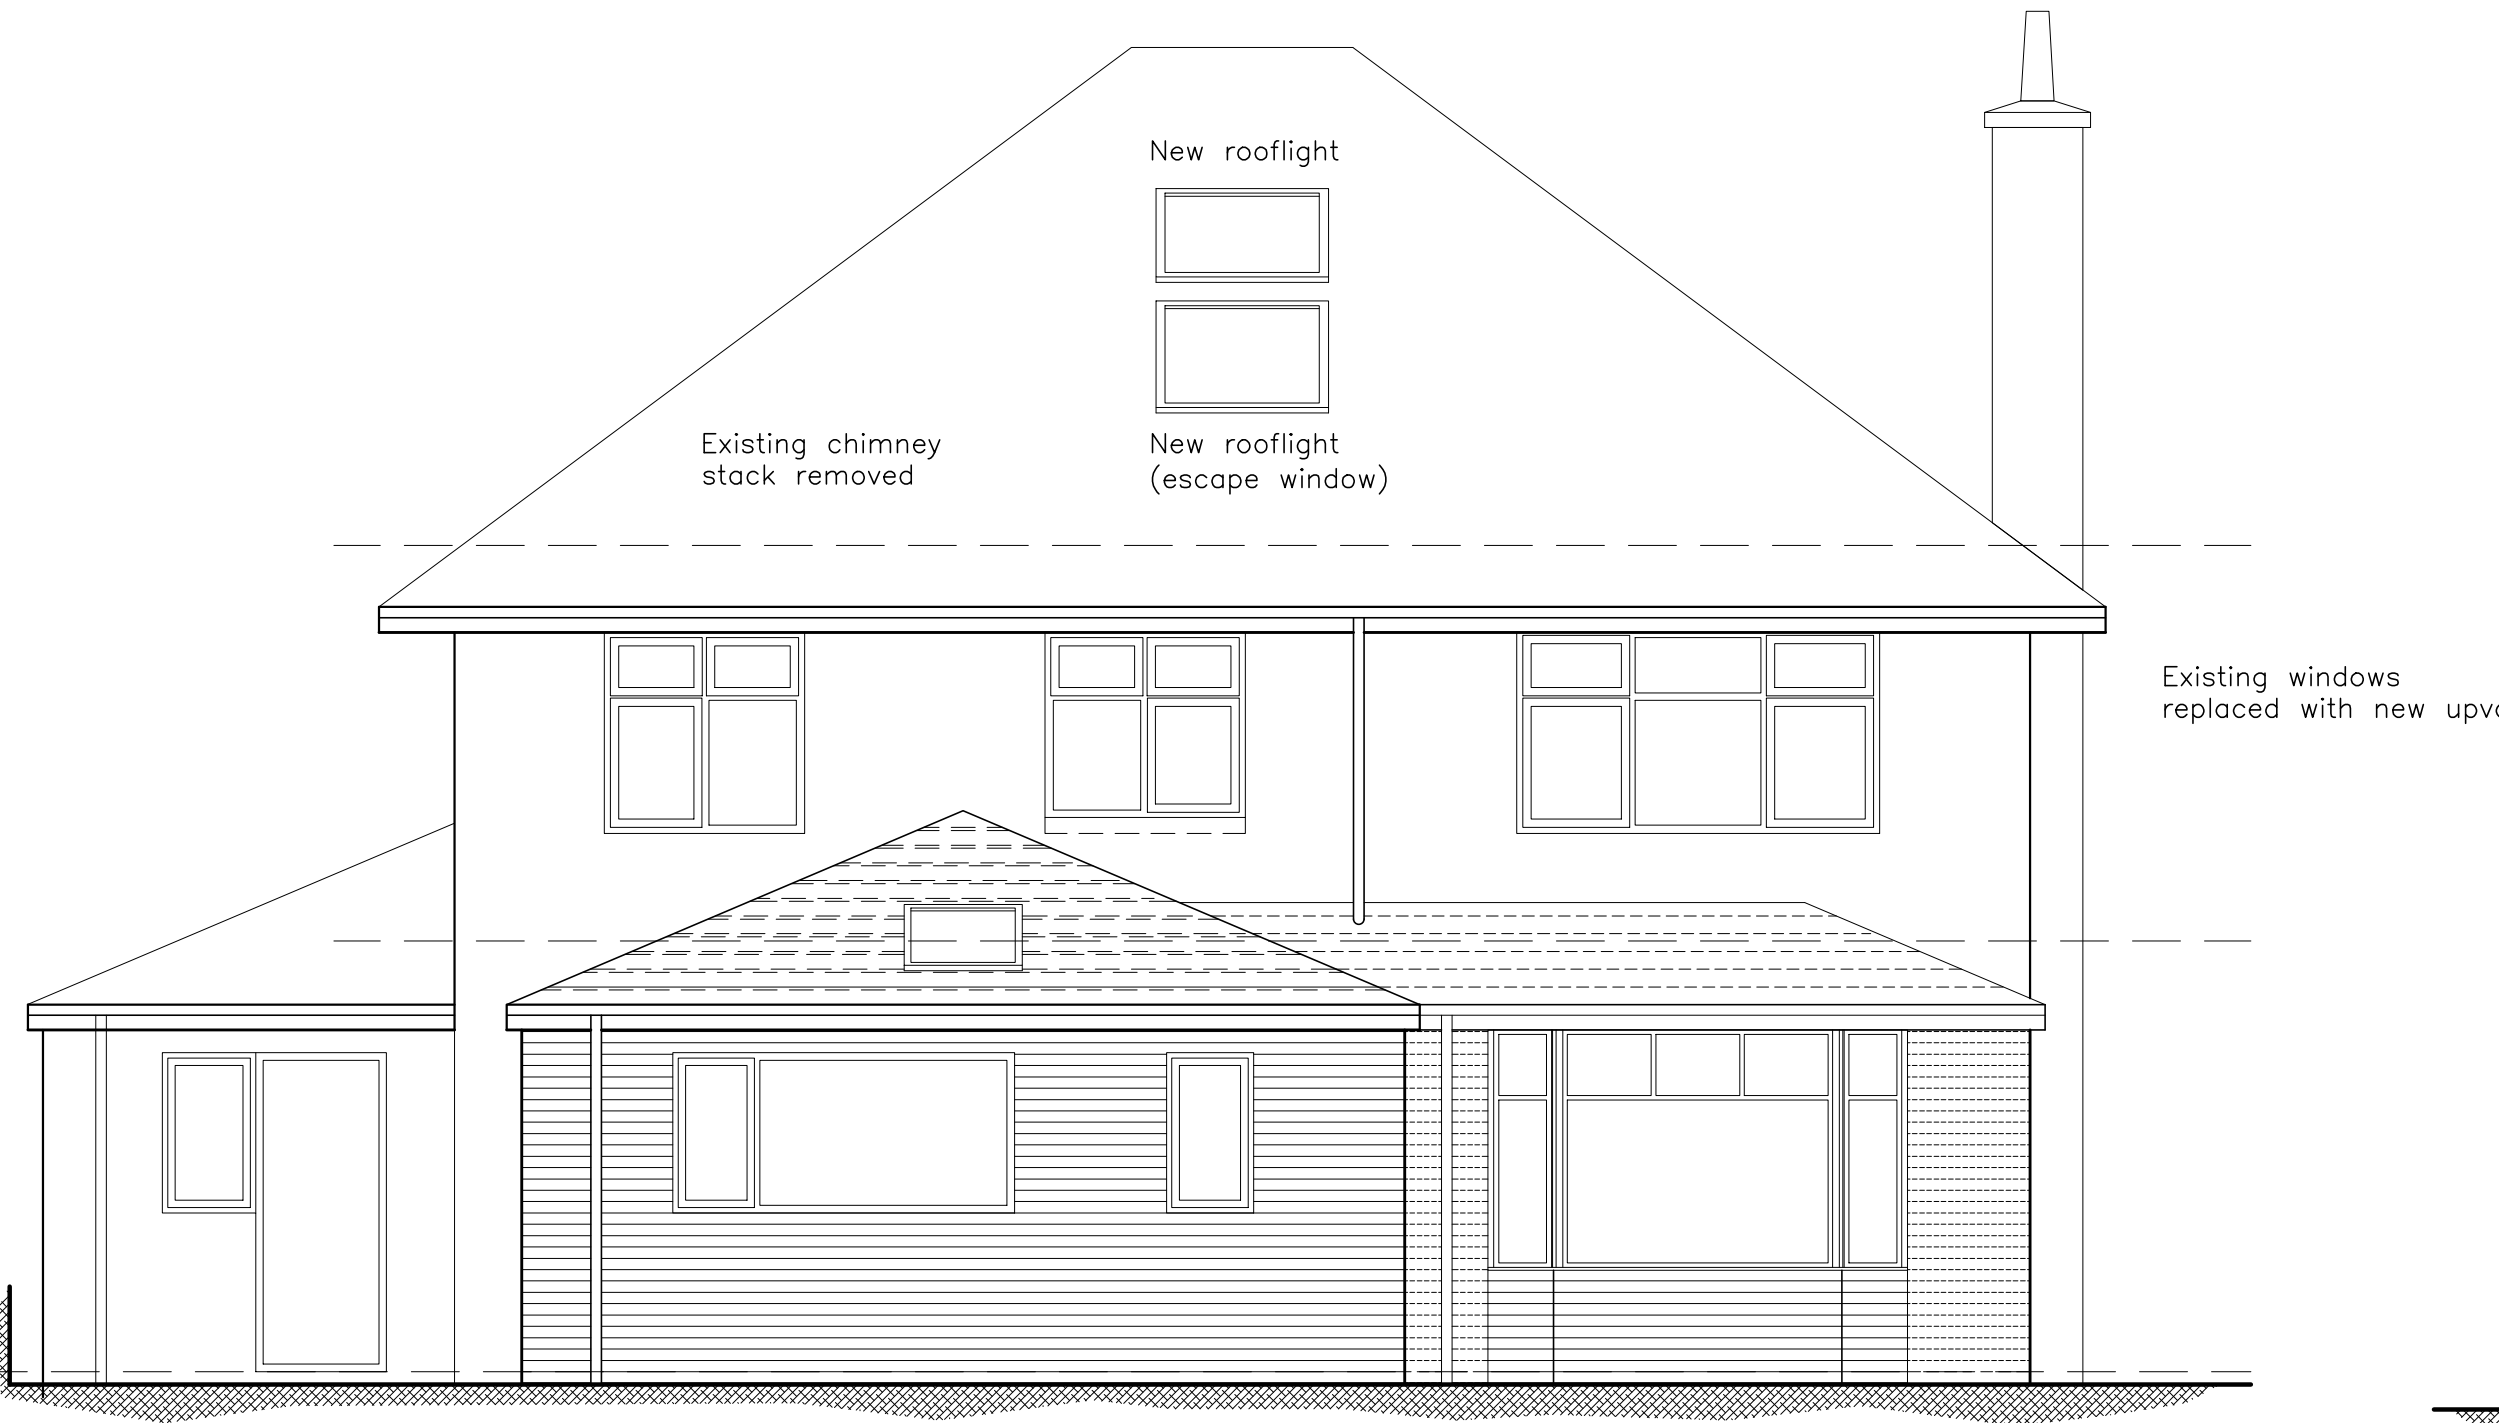

Rear Elevation (East)

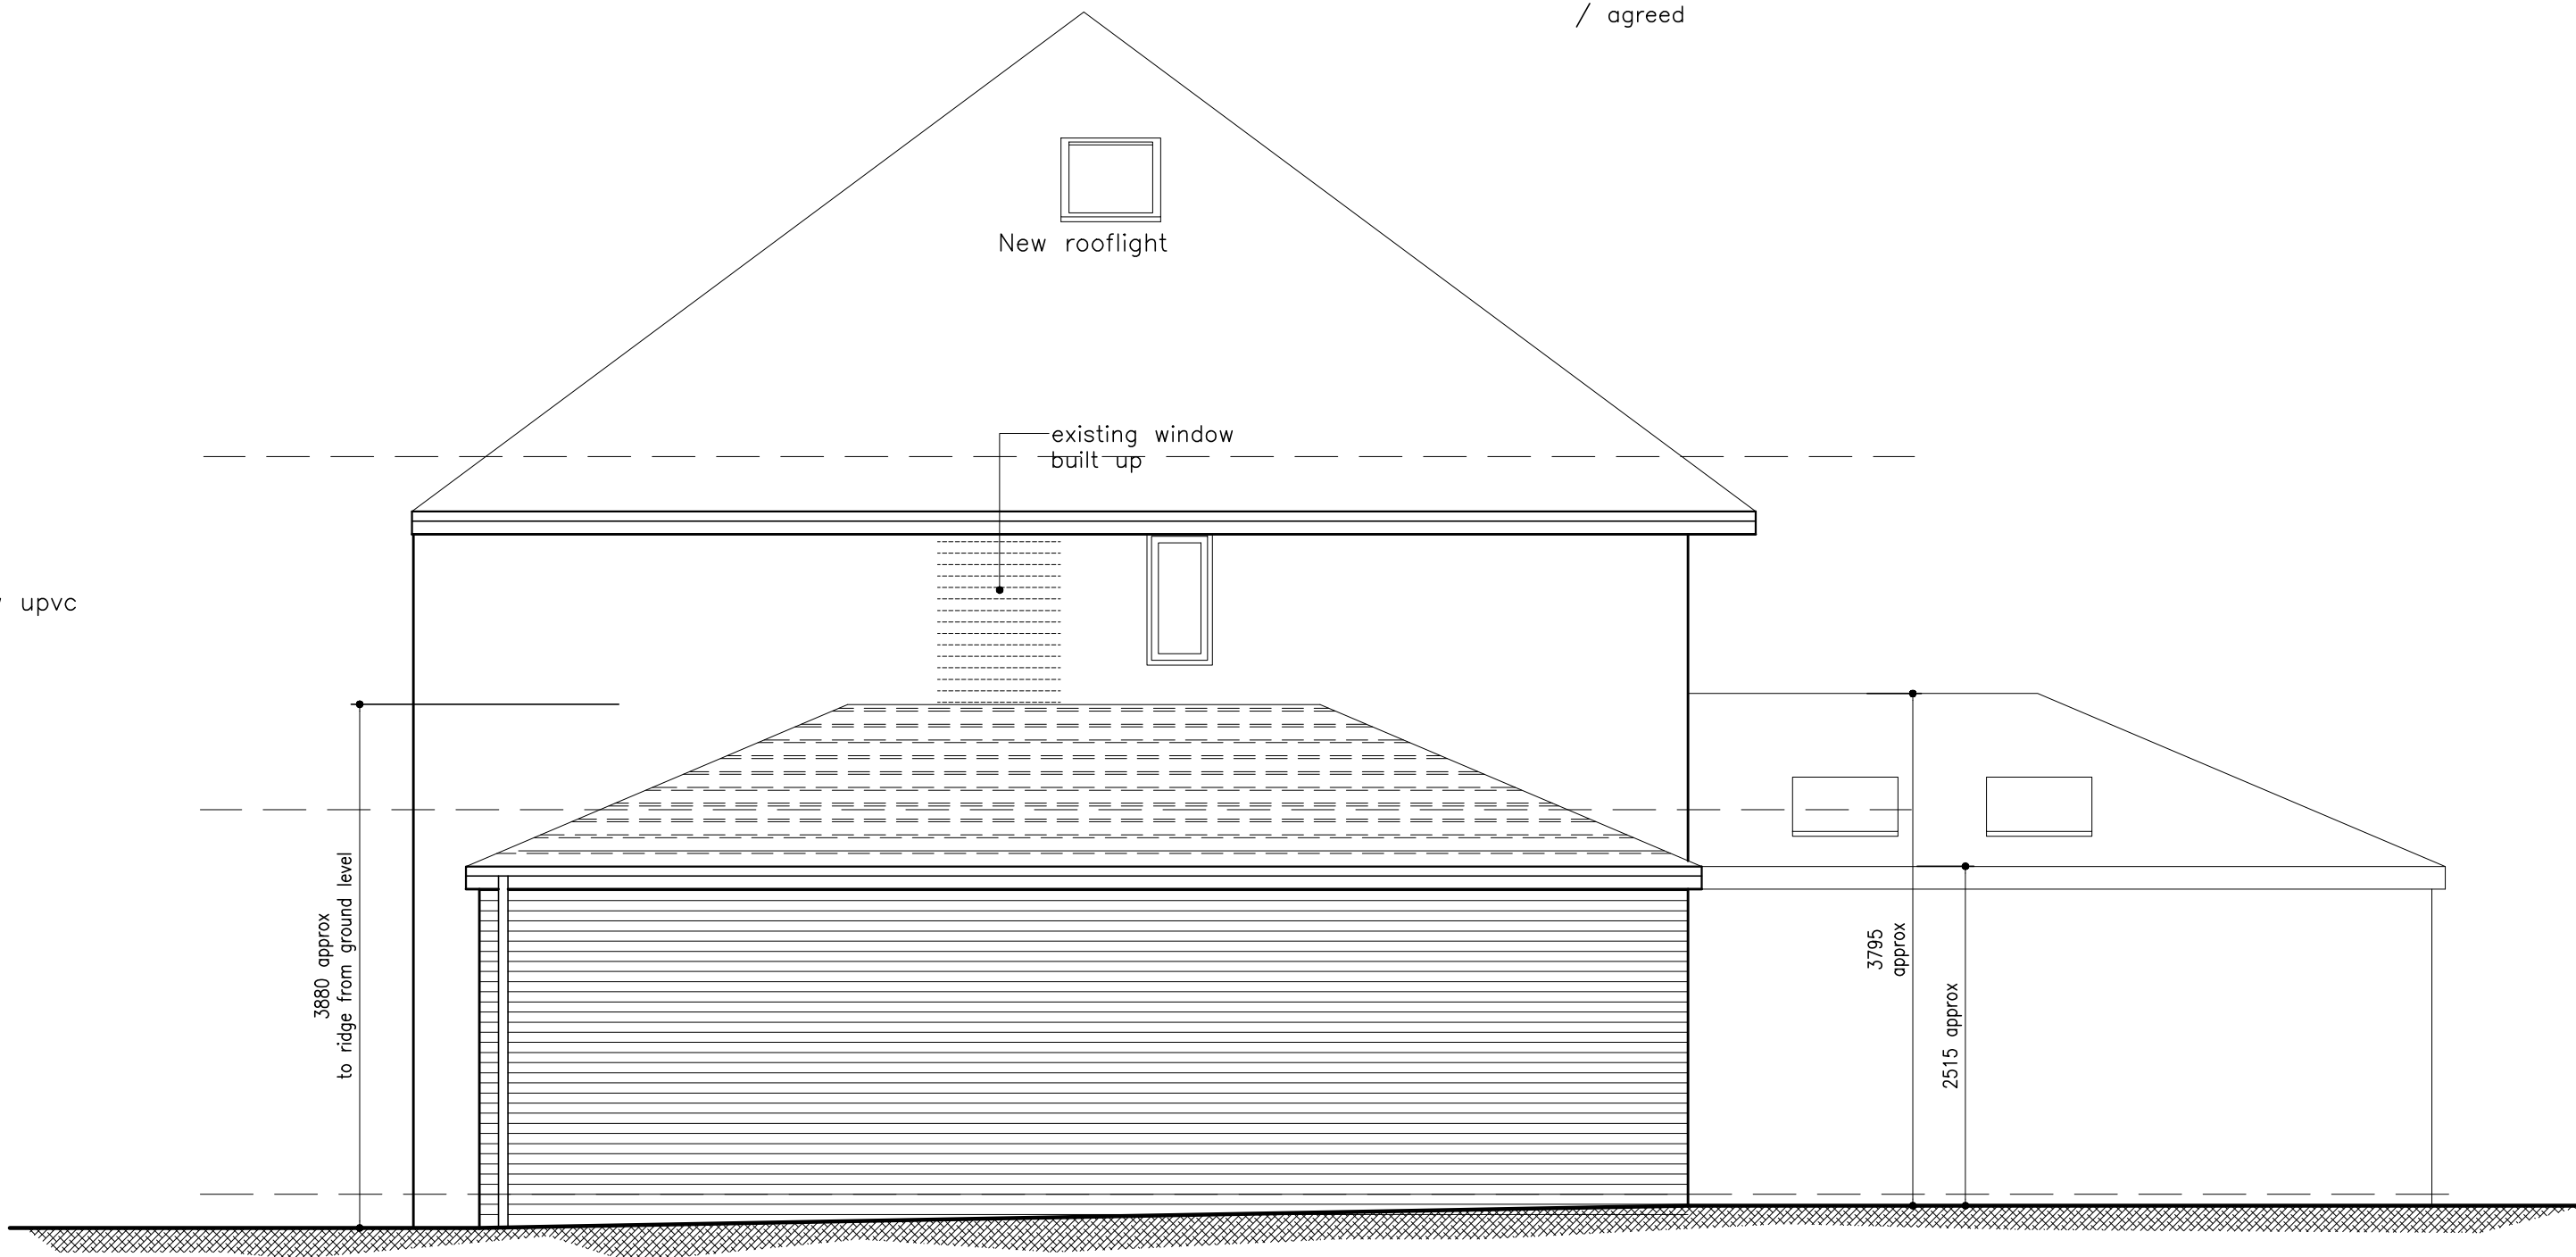

Side Elevation (South)

Revisions:
A 26/11/15 Front rooflight repositioned on side elevation roof.

Ratcliffe
Architectural Services
Chartered Architectural Technologist
6 Sandybeds Close • Accrington • Lancs • BB5 2XG
Tel: 07787 175223
Email: mra.services@btinternet.com

client:
Mr S. Malik
job:
Extension & Alterations to
64 Branch Road, Mellor Brook,
BB2 7NY

drawing:
Proposed Elevations

scale: (@ A1)	drawn:	date:
1:50	MIR	Oct 2015
checked:		date:
job no:	dwg no:	rev:
RA113	04	A