




Front Elevation (West)

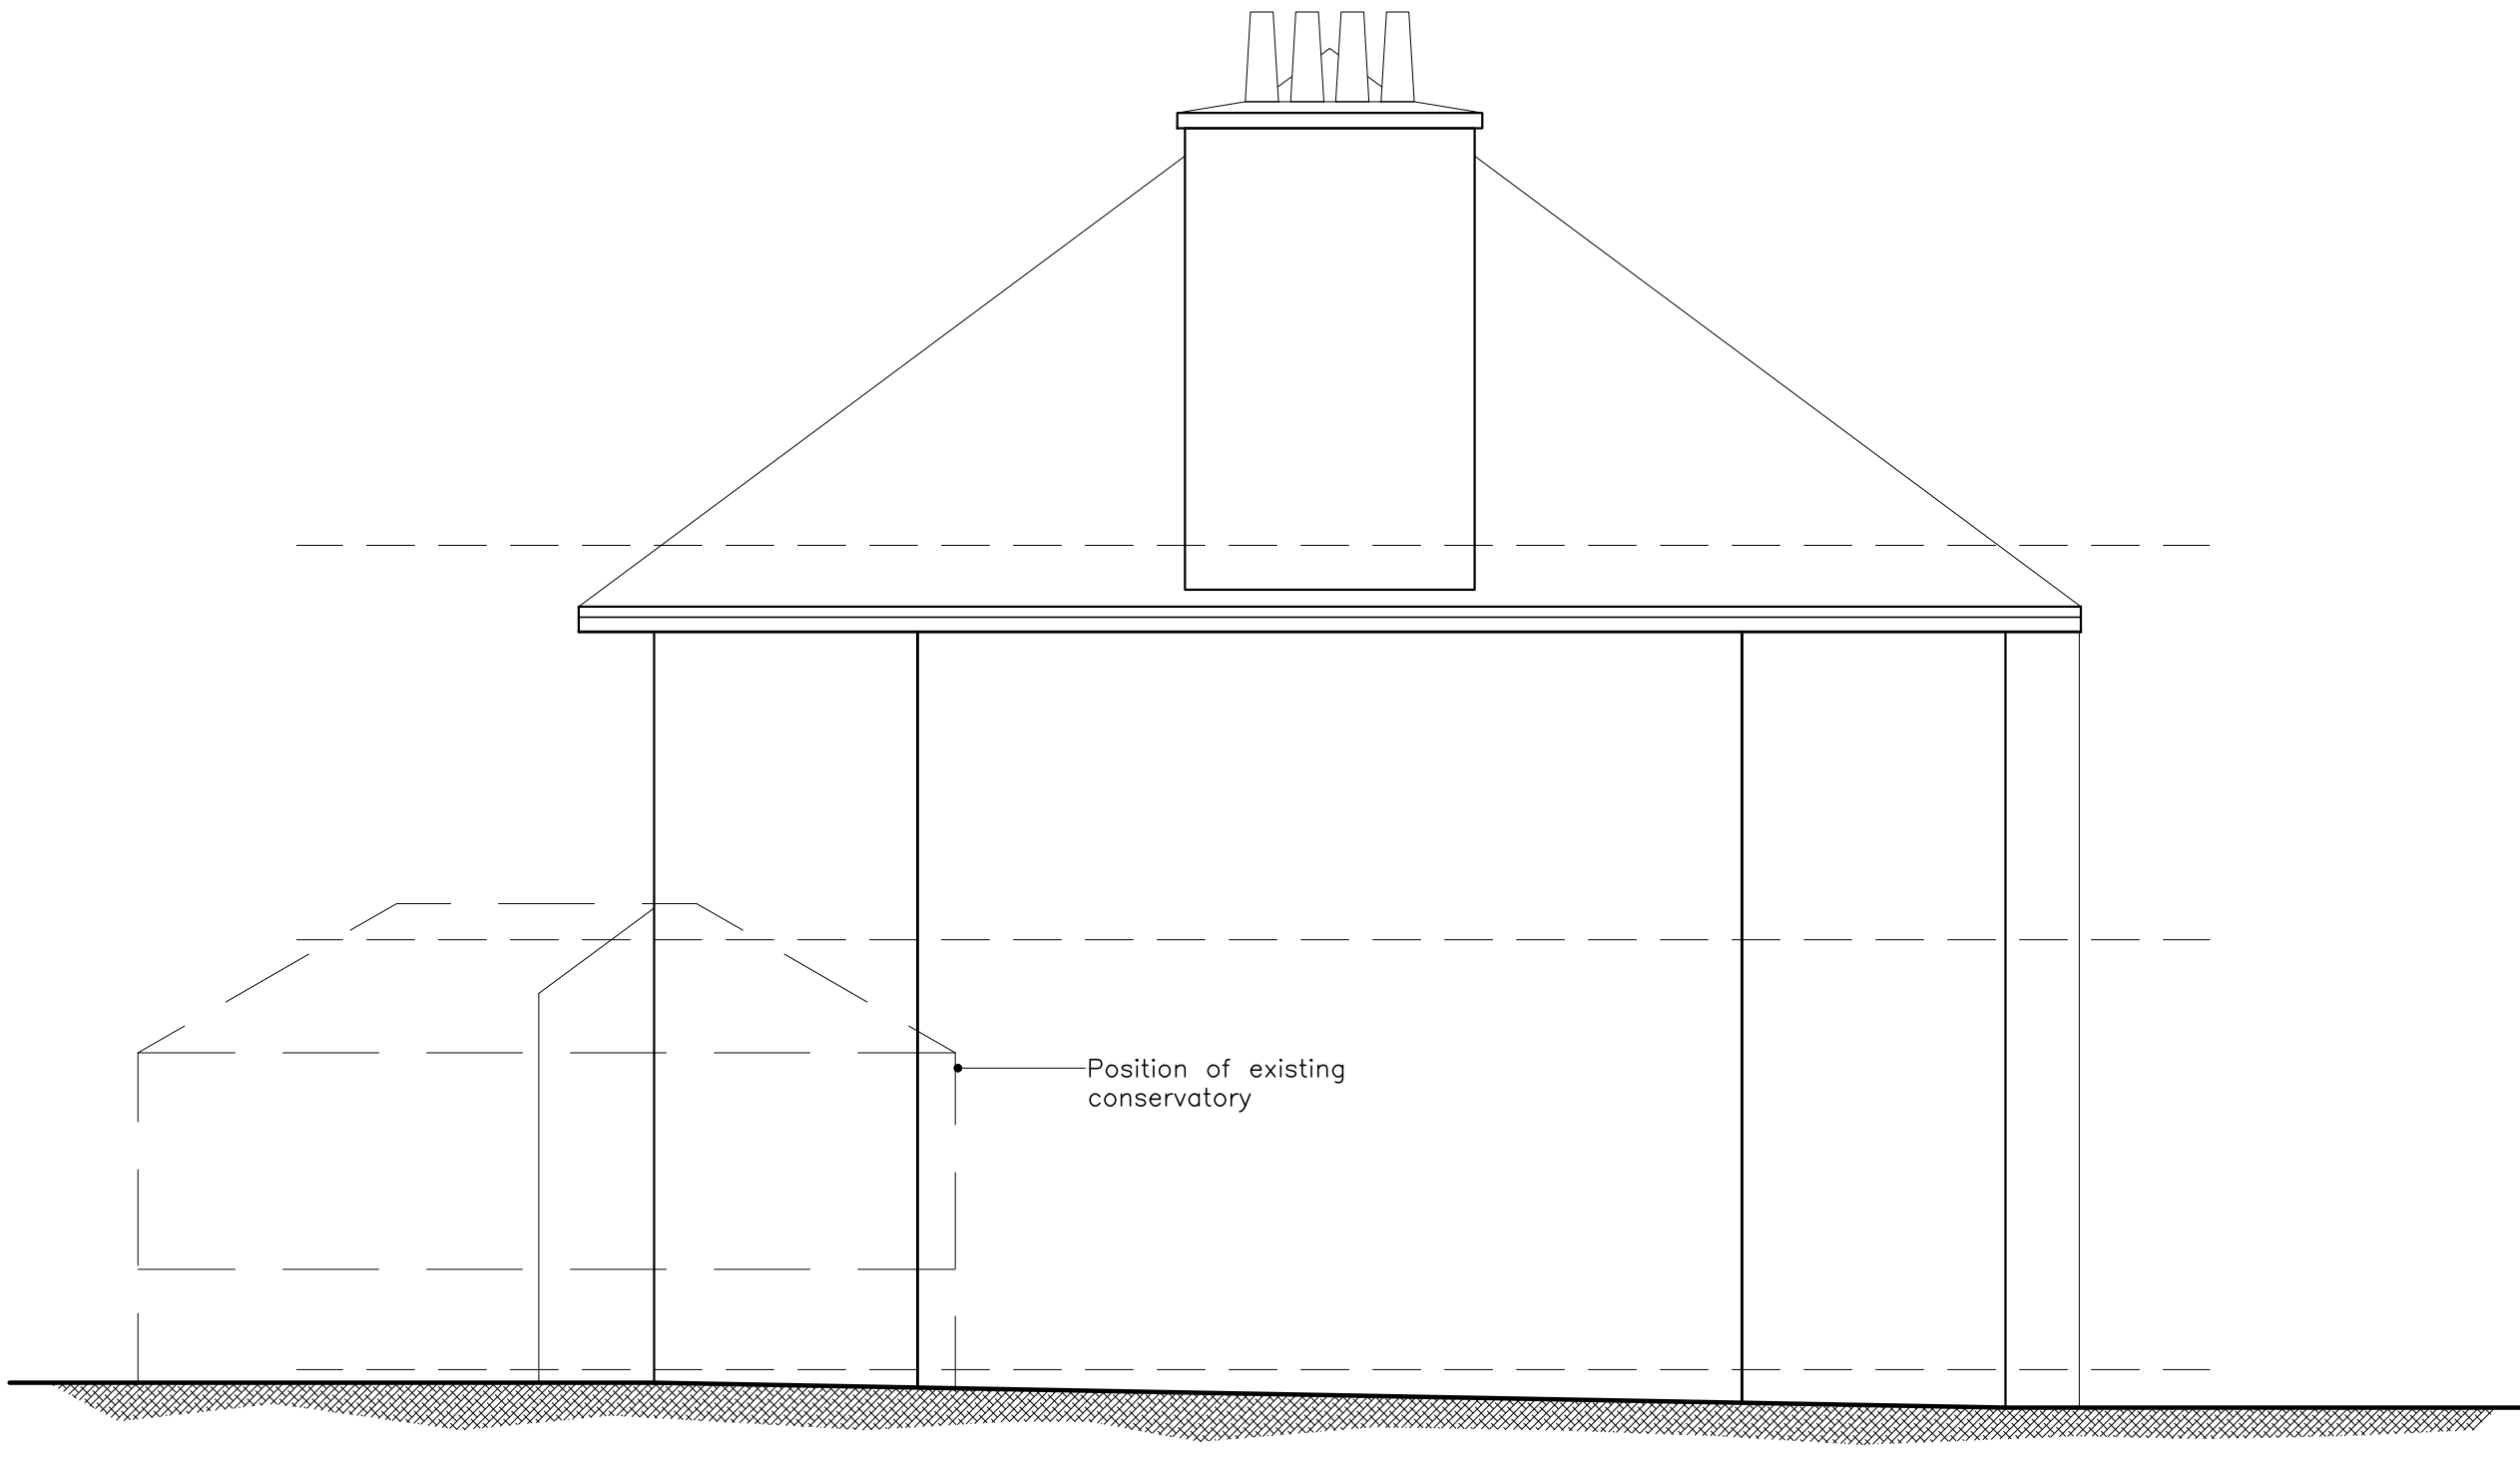

Side Elevation (North)



Rear Elevation (East)



Side Elevation (South)

Revisions:

Ratcliffe  
Architectural Services  
Chartered Architectural Technologist  
6 Sandybeds Close • Accrington • Lancs • BB5 2XG  
Tel: 07787 175223  
Email: mra.services@btinternet.com

job:  
Extension & Alterations to  
64 Branch Road, Mellor Brook,  
BB2 7NY

client:  
Mr S. Malik

drawing:  
Elevations as Existing

scale: (@ A1)	drawn:	date:
1:50	MIR	Sept 2015
checked:		date:
job no:	dwg no:	rev:
RA113	02	