




Front Elevation (West)

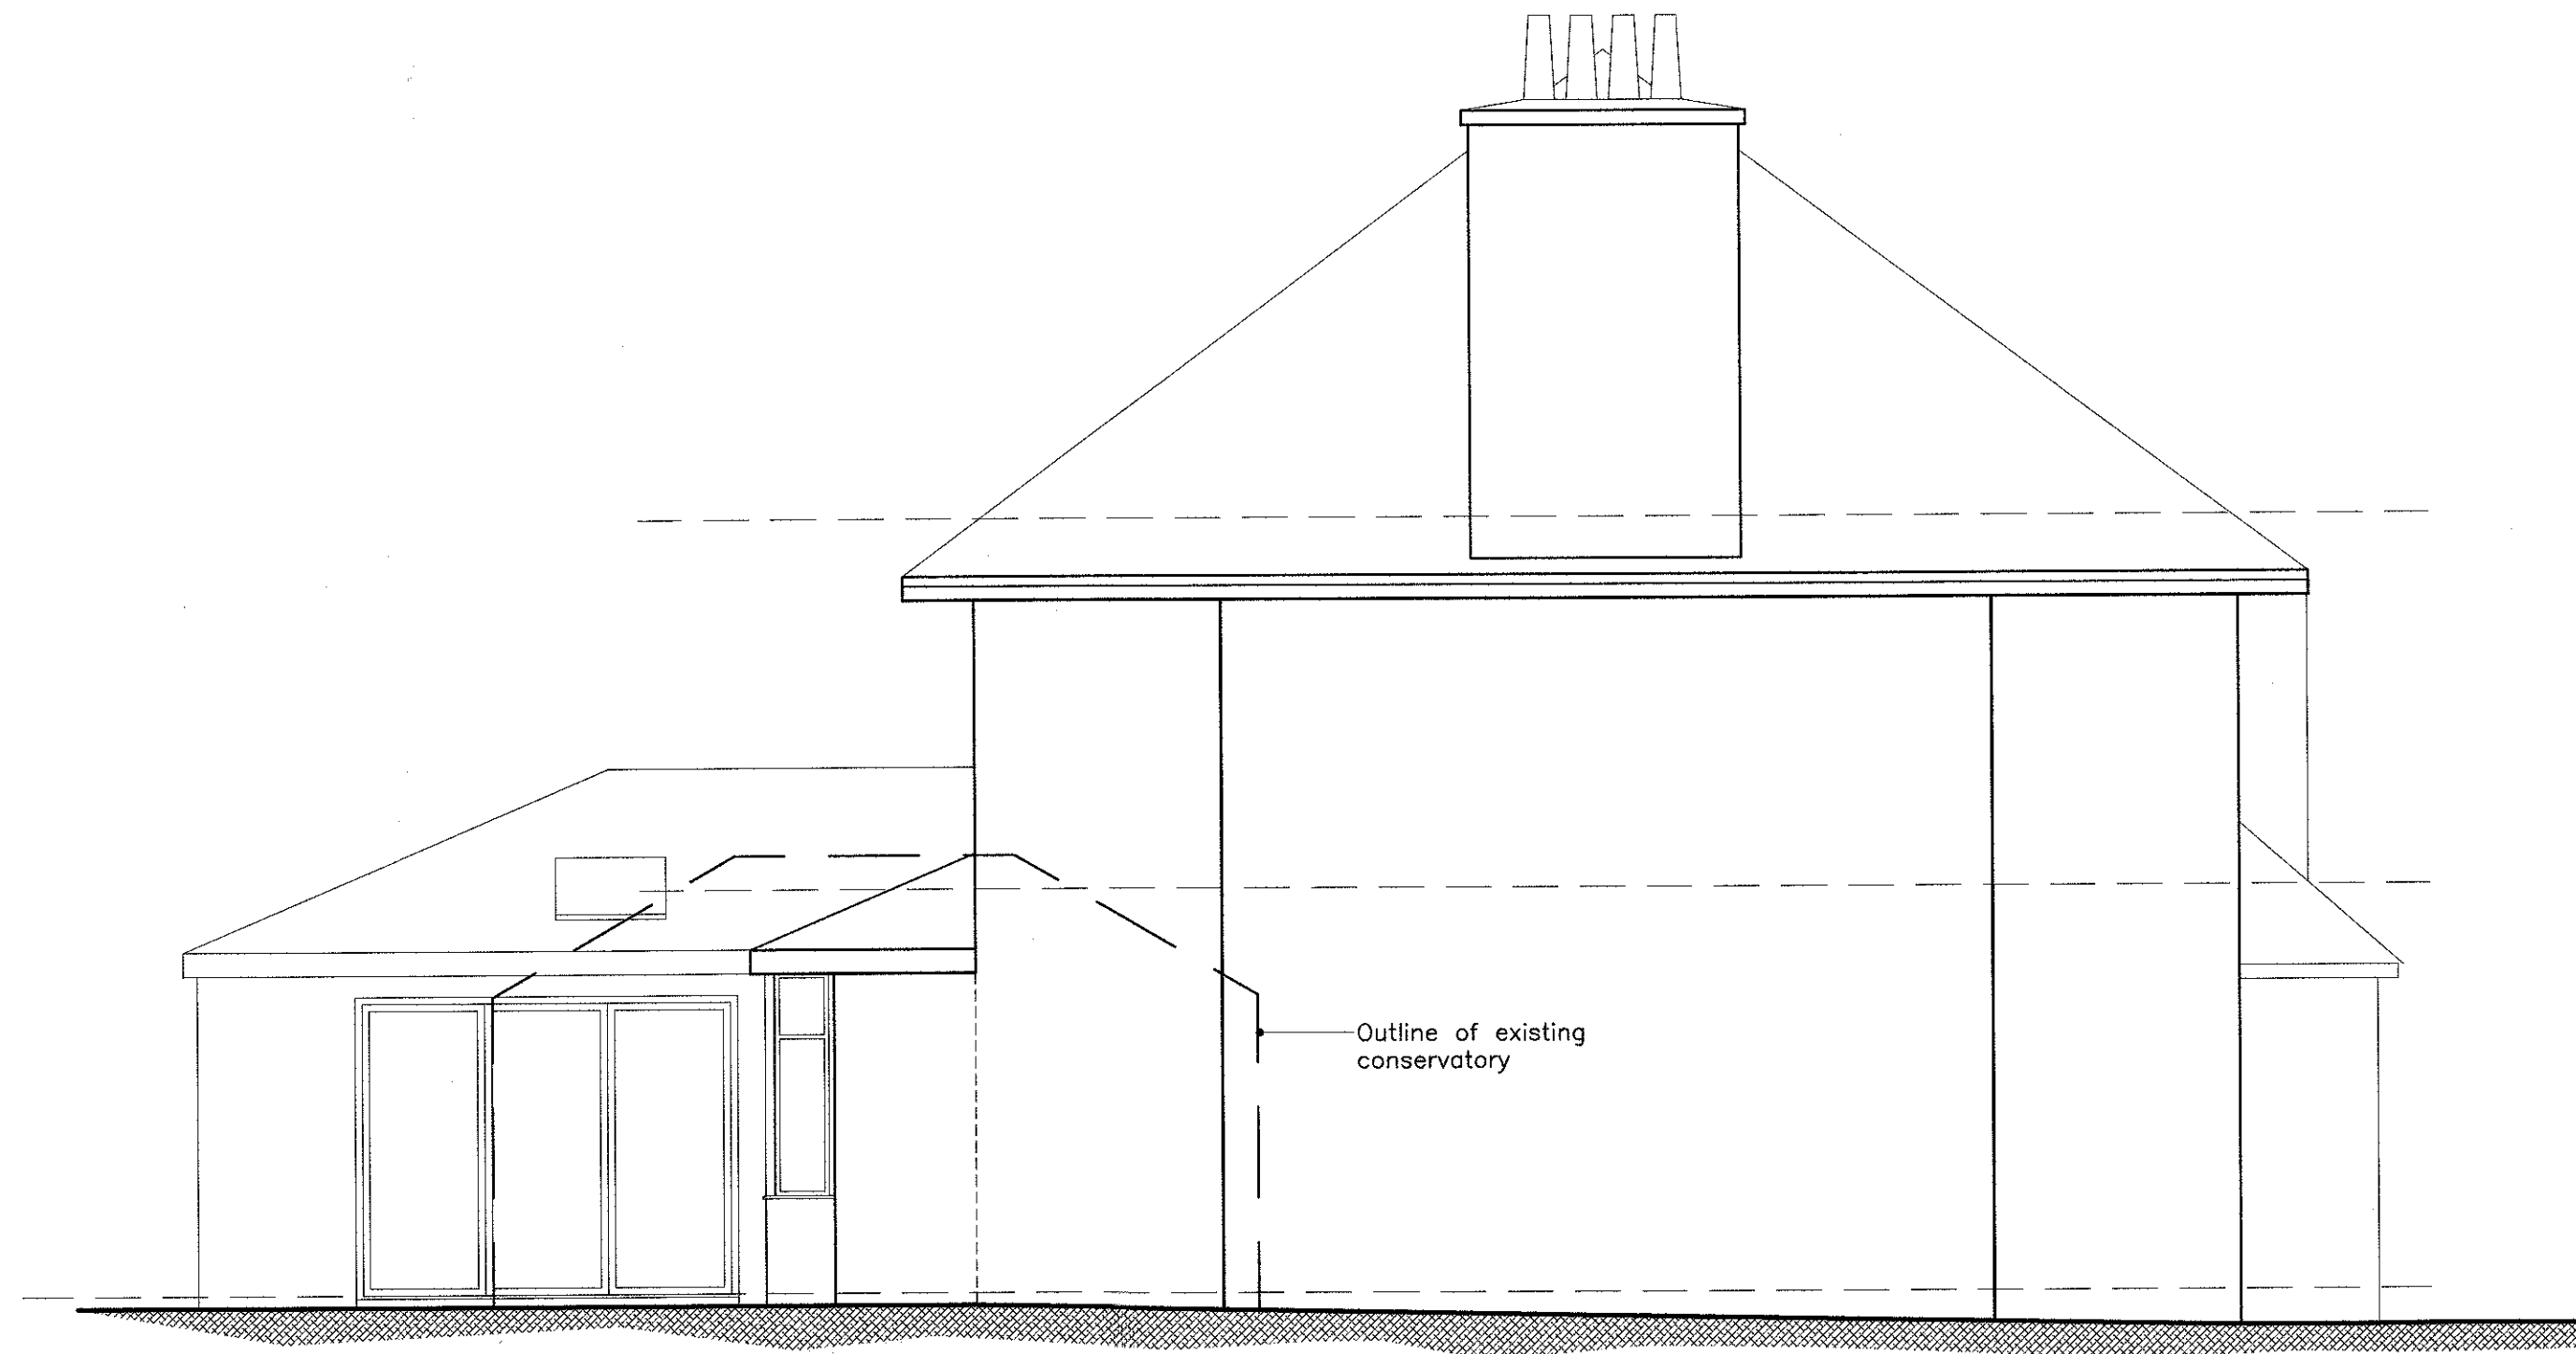


Side Elevation (North)

MATERIALS:


Roof finishes - New or reclaimed natural slate to match existing.

Walls - Colour and texture to be agreed / confirmed with L.A. Planning Authority prior to construction.


Windows and doors - Upvc in colour to be confirmed / agreed

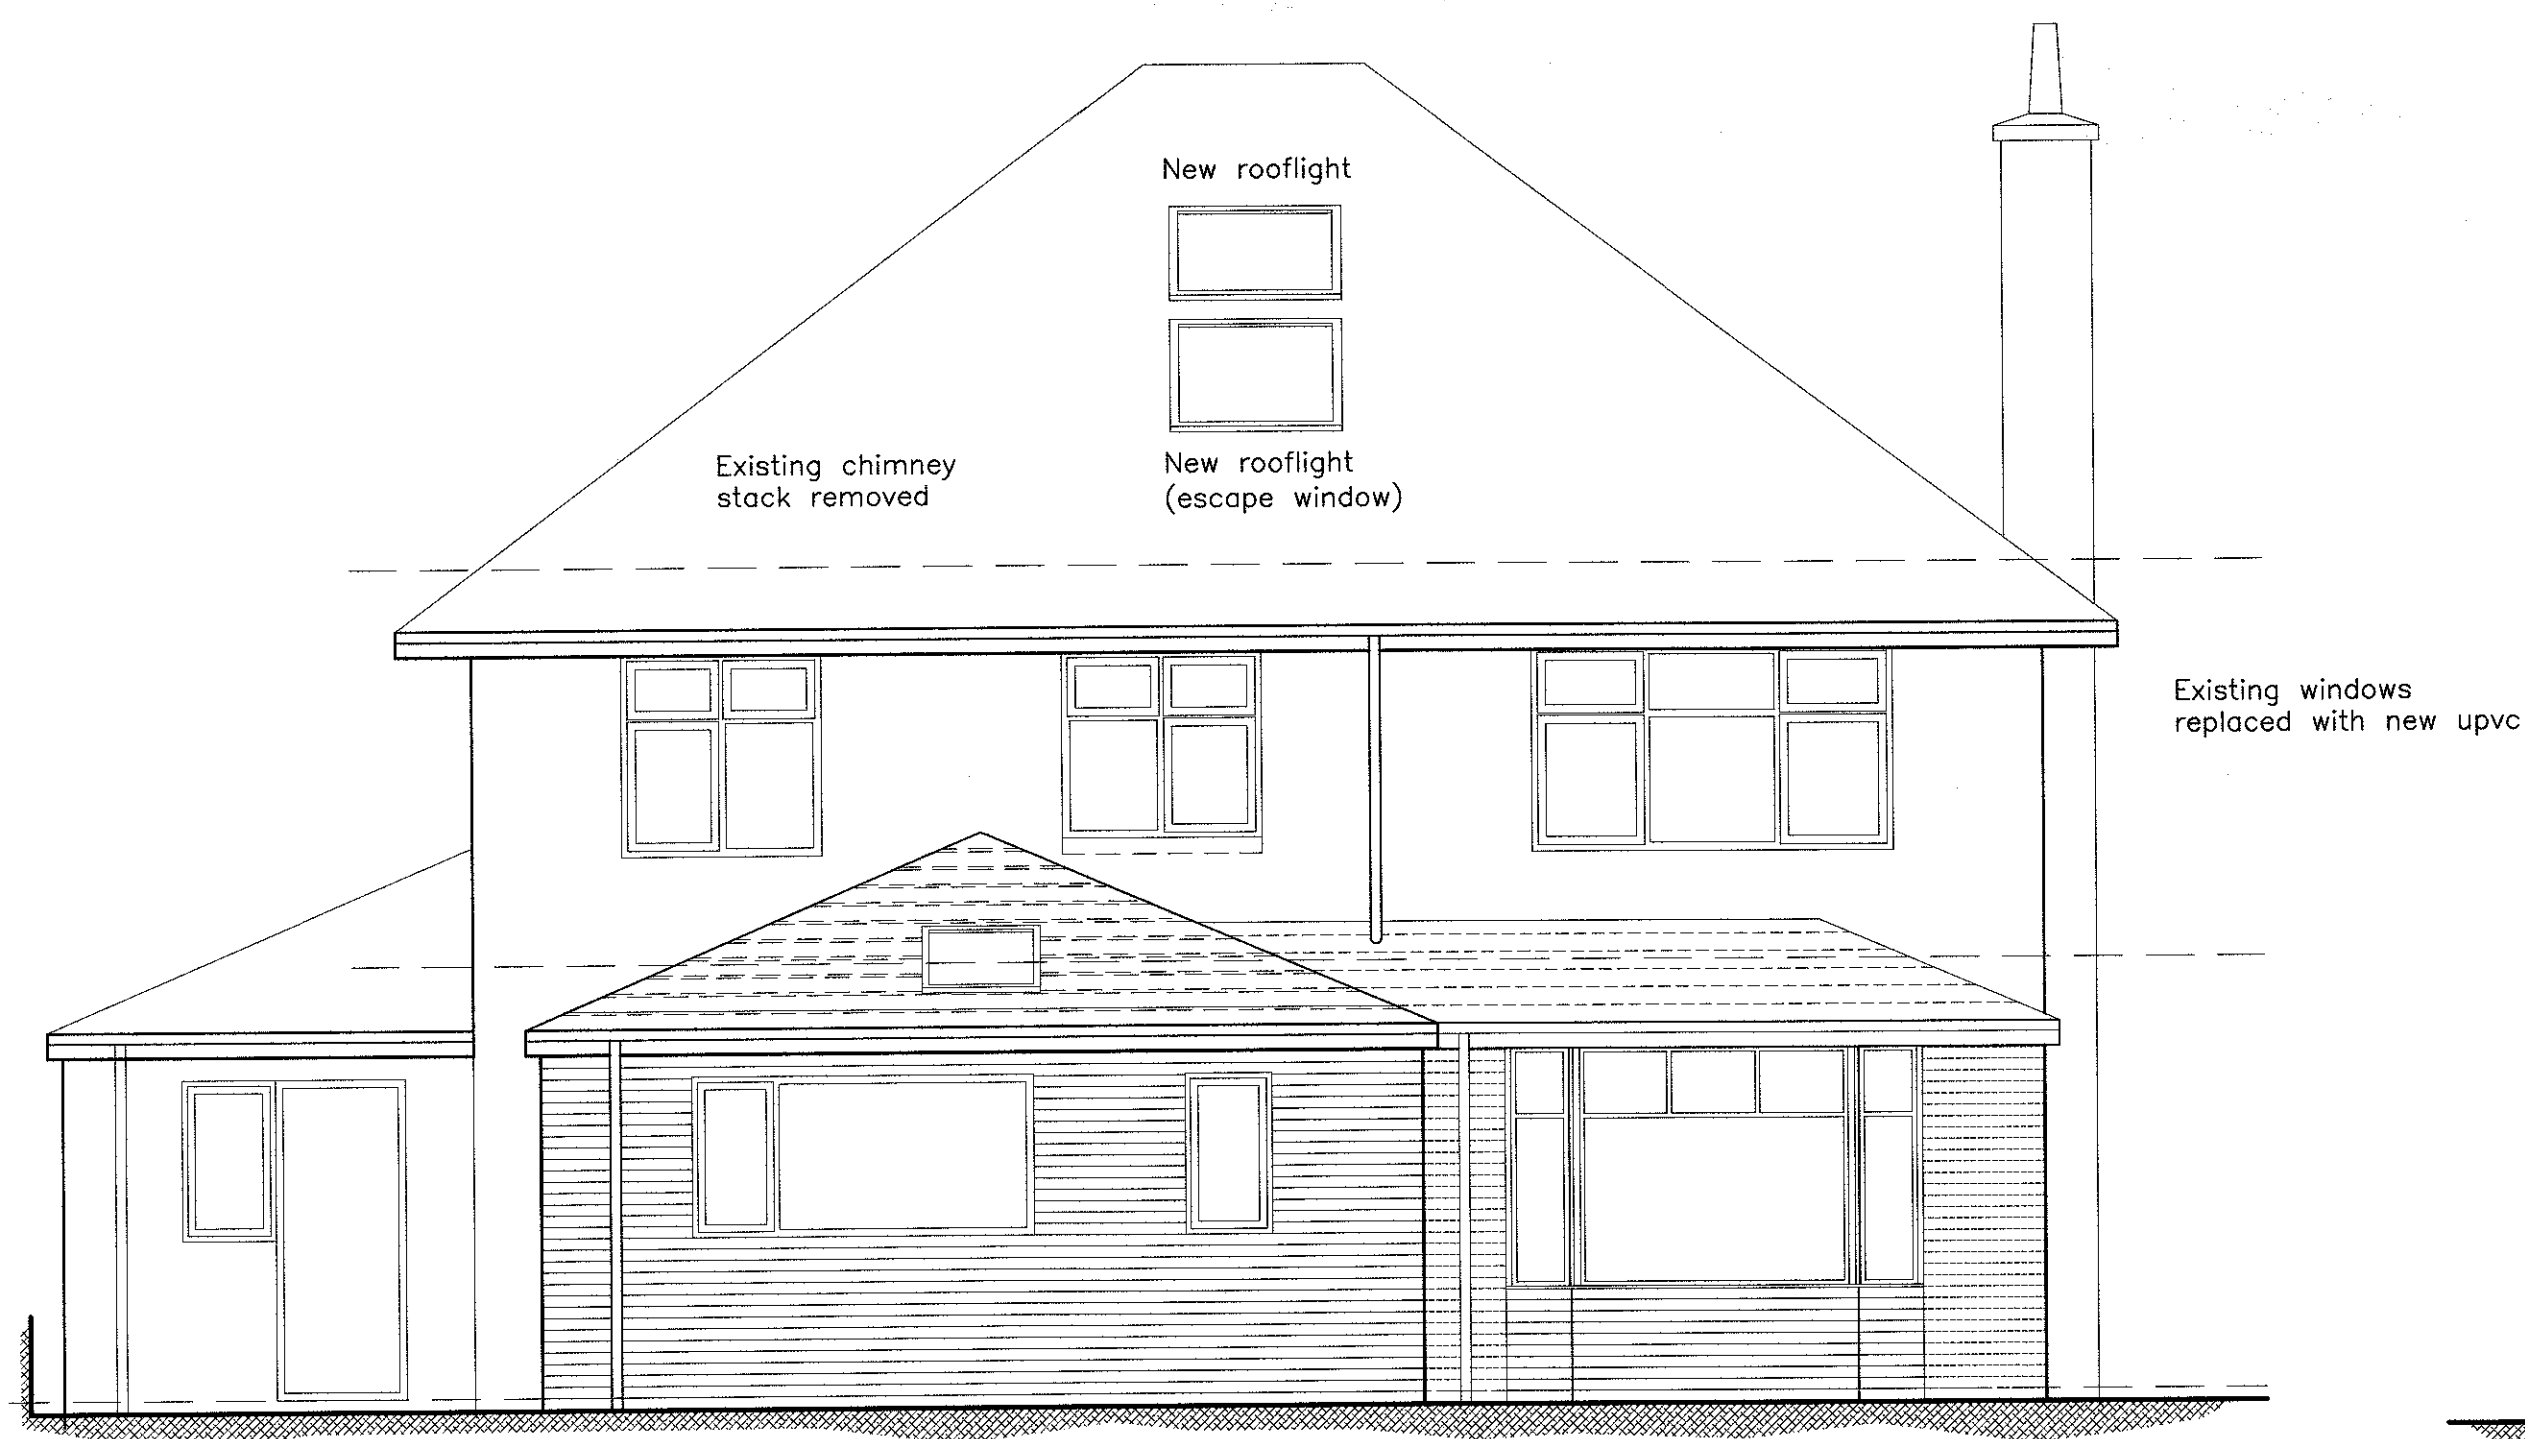

Rear Elevation (East)

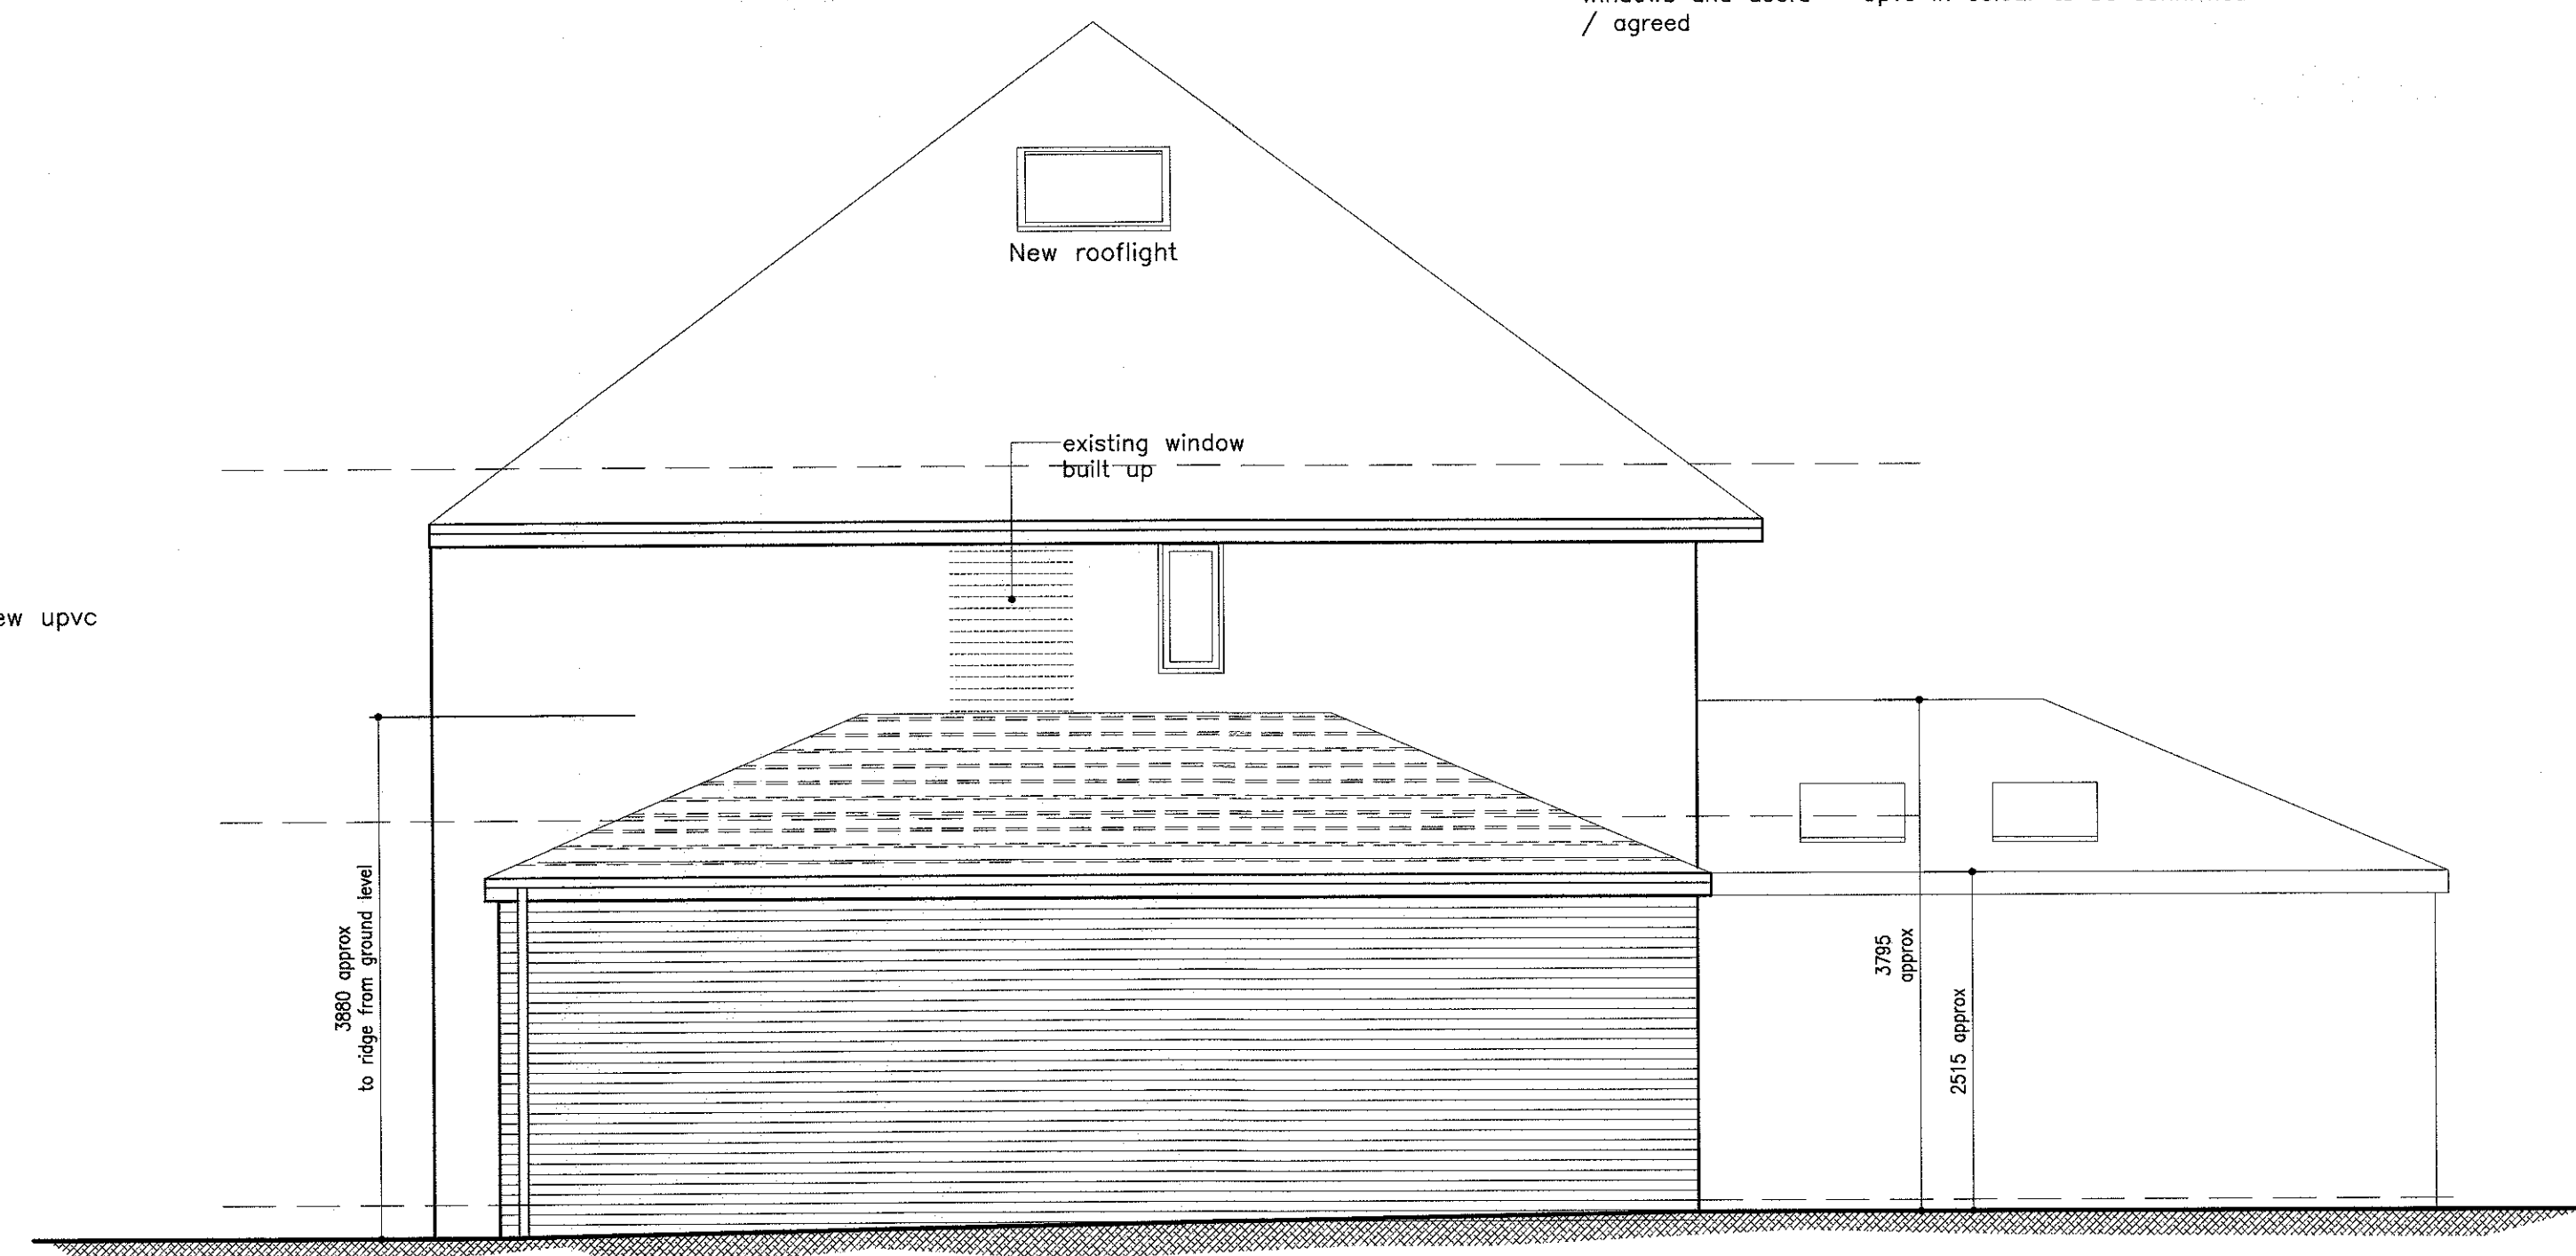

Side Elevation (South)

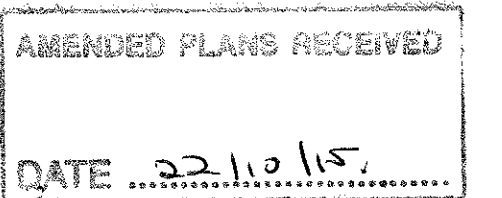

Revisions:

320150854P

Ratcliffe Architectural Services RAS Chartered Architectural Technologist

6 Sandybeds Close • Accrington • Lancs • BB5 2XG  
Tel: 07787 175223  
Email: mra.services@btinternet.com

job:

Extension & Alterations to  
64 Branch Road, Mellor Brook,  
BB2 7NY

client:

Mr S. Malik

drawing:

Proposed Elevations

scale: (@ A1) drawn: date:  
1:50 MR Oct 2015

checked: date:

job no: dwg no: rev:

RA113 04