




01 Existing Site Plan
Scale: 1:100

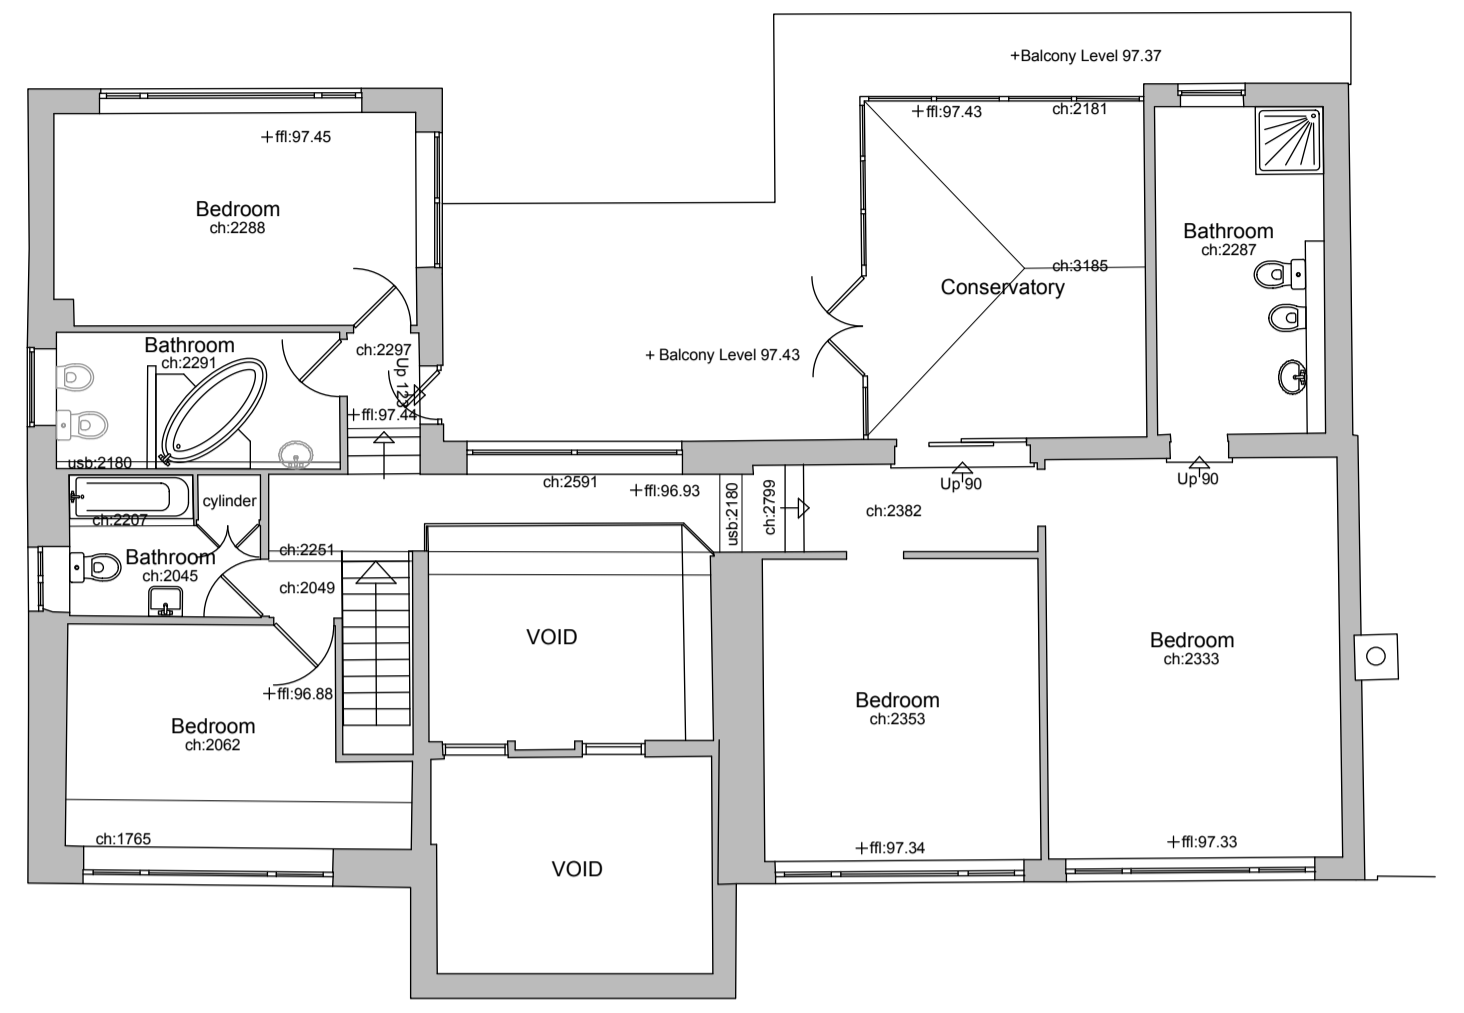

03 Existing First Floor Plan
Scale: 1:100

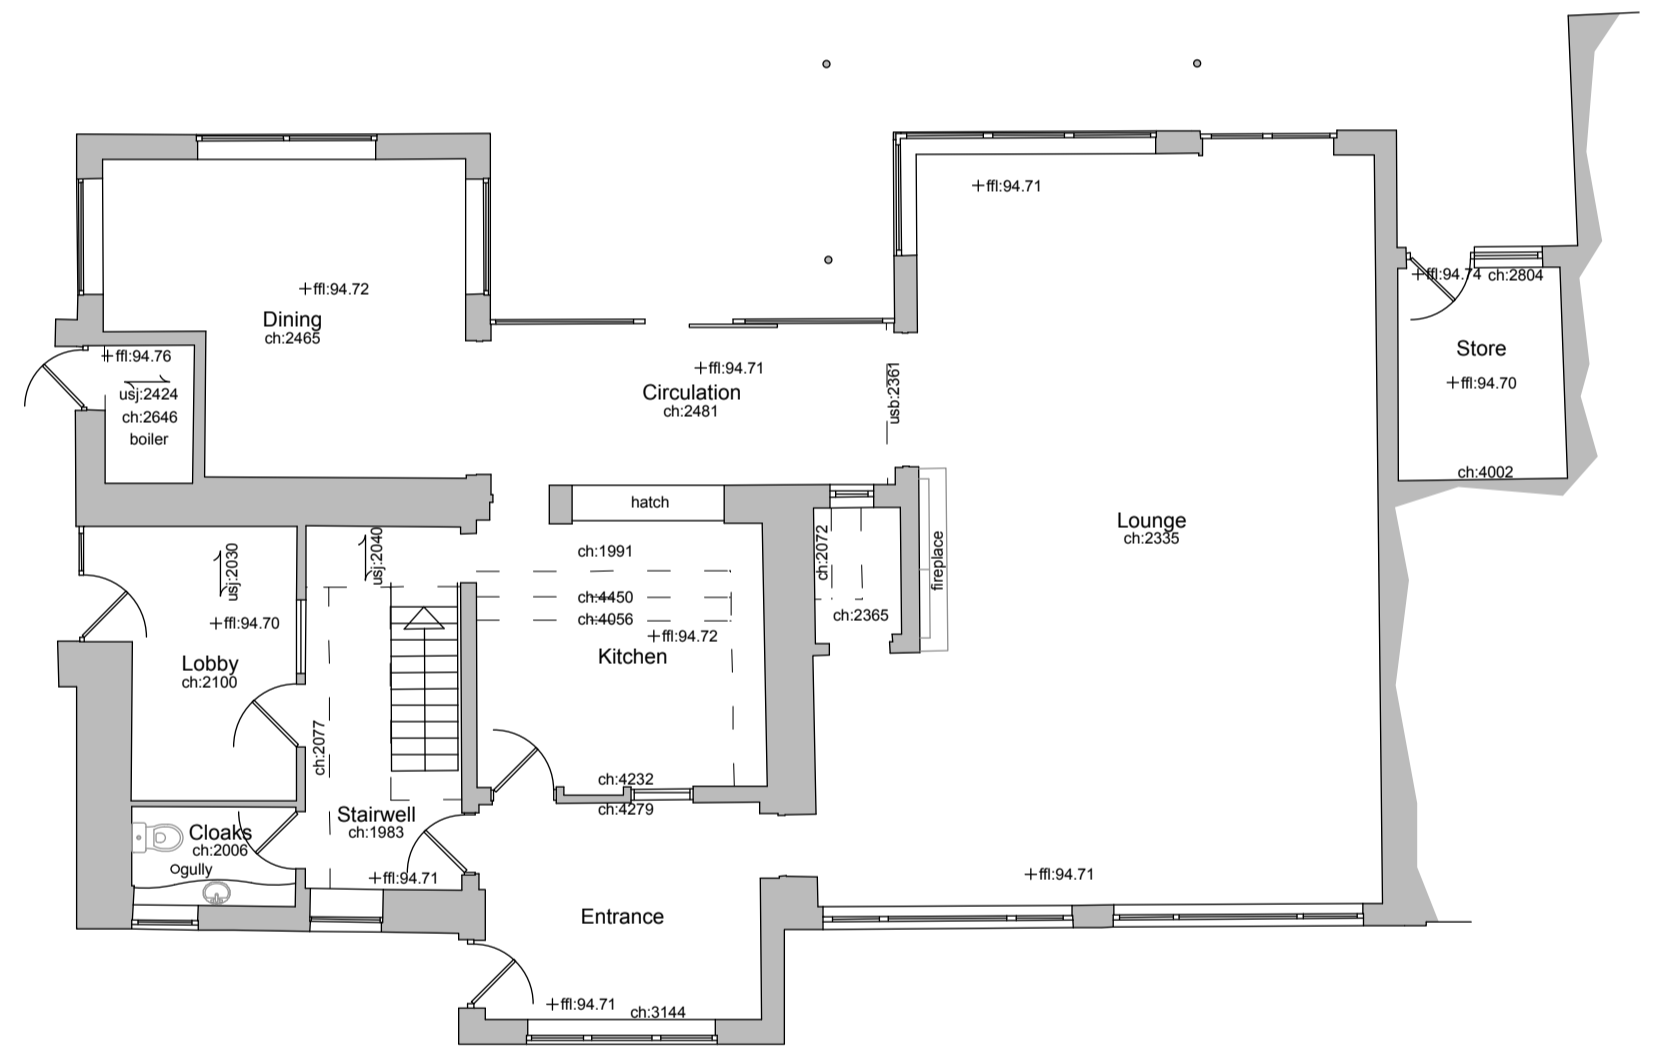

02 Existing Ground Floor Plan
Scale: 1:100

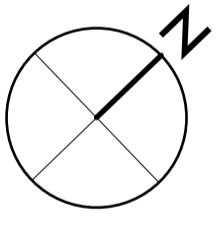


stanton andrews
architects


44 york street
clitheroe
BB7 2DL
t 01200 444490
e mail@stantonandrews.co.uk
w stantonandrews.co.uk

Sandy Bank Farm
Chipping


Existing Plans

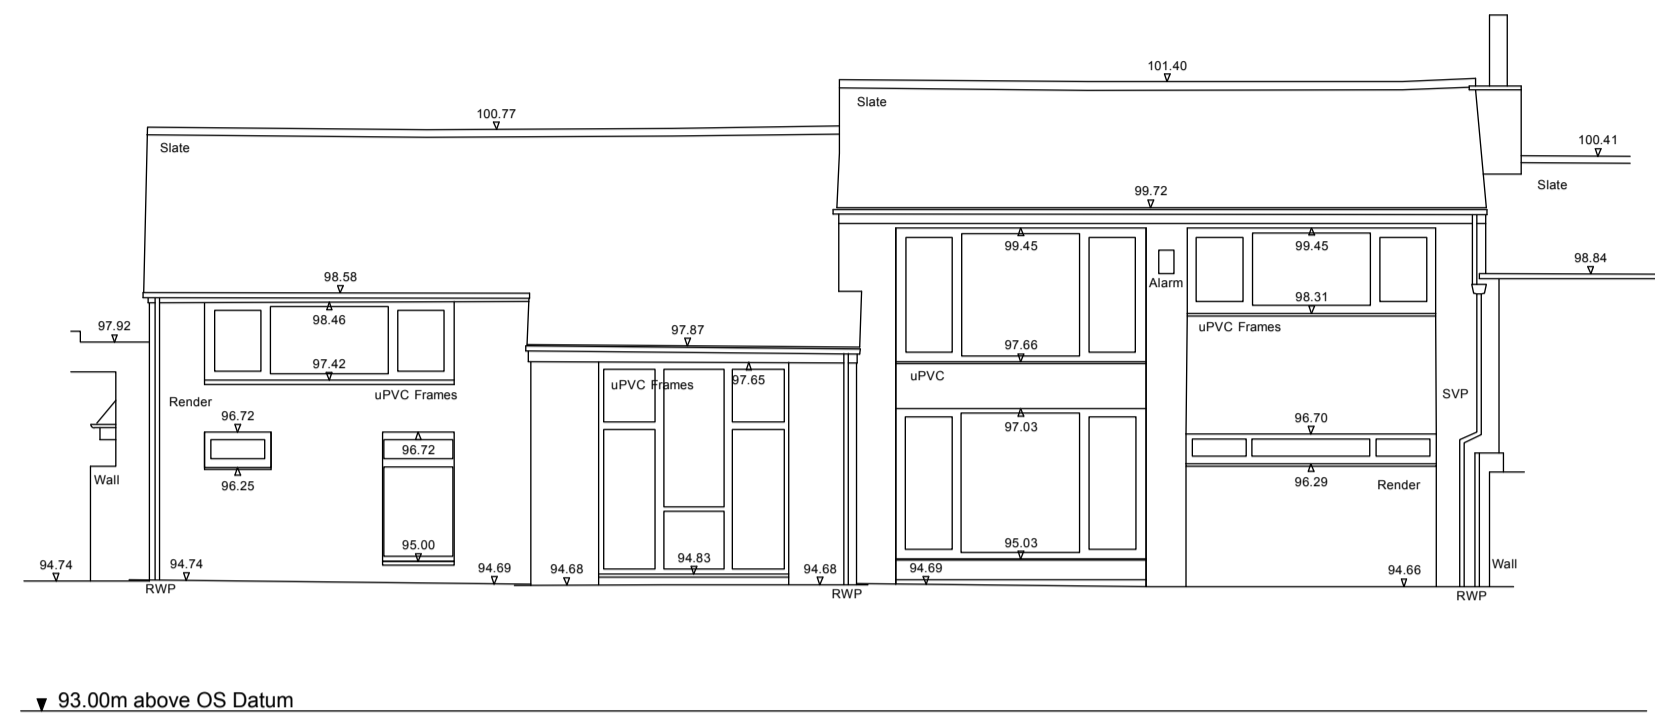


01 Existing South East Elevation
Scale: 1:100

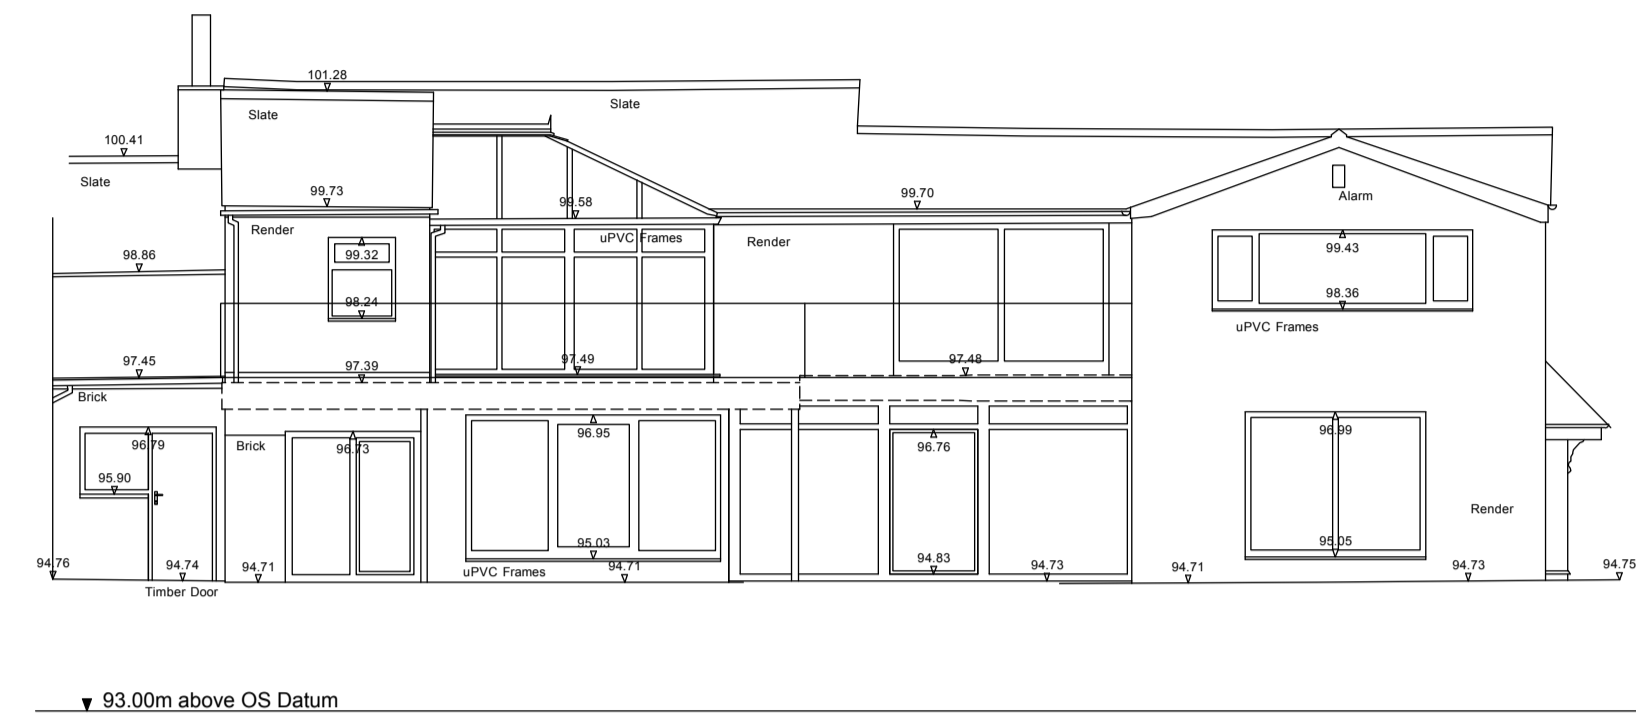


02 Existing North West Elevation
Scale: 1:100

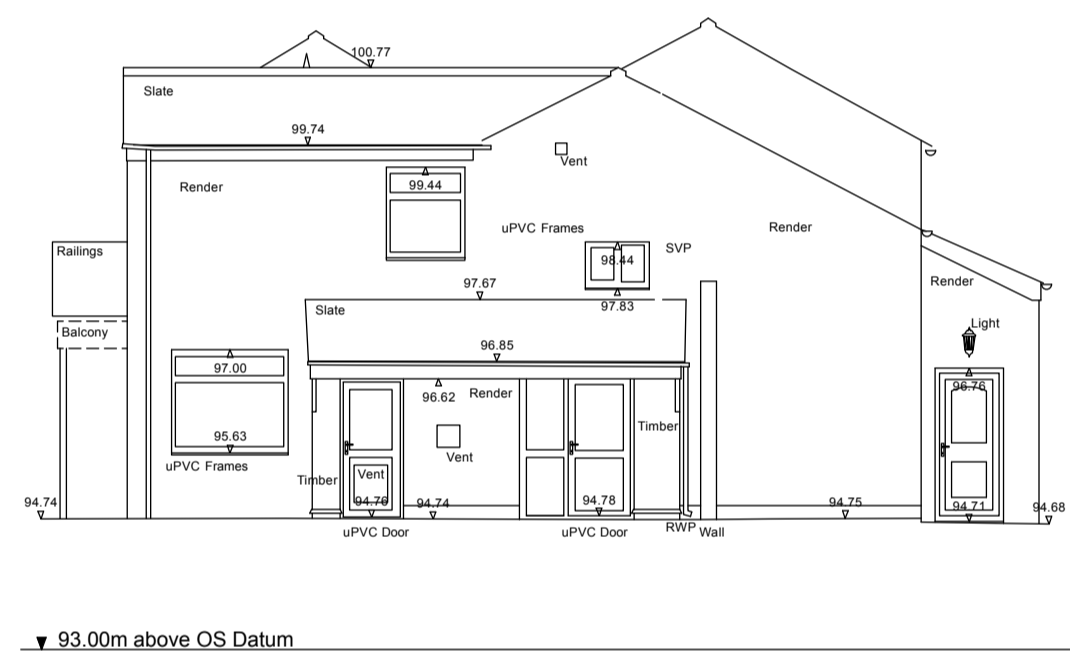


03 Existing South West Elevation
Scale: 1:100

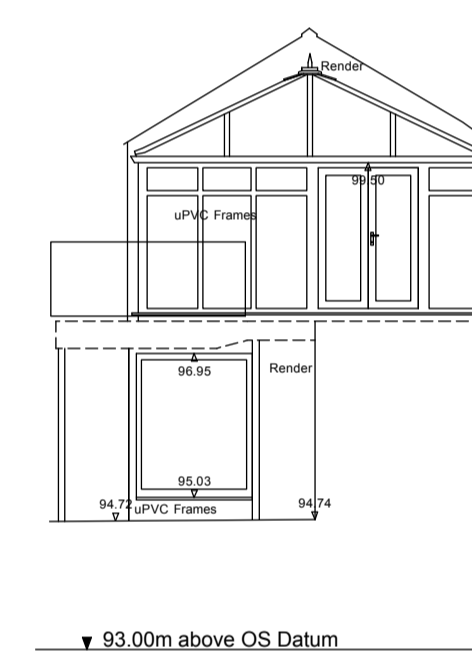

04 Existing South West Elevation
Scale: 1:100

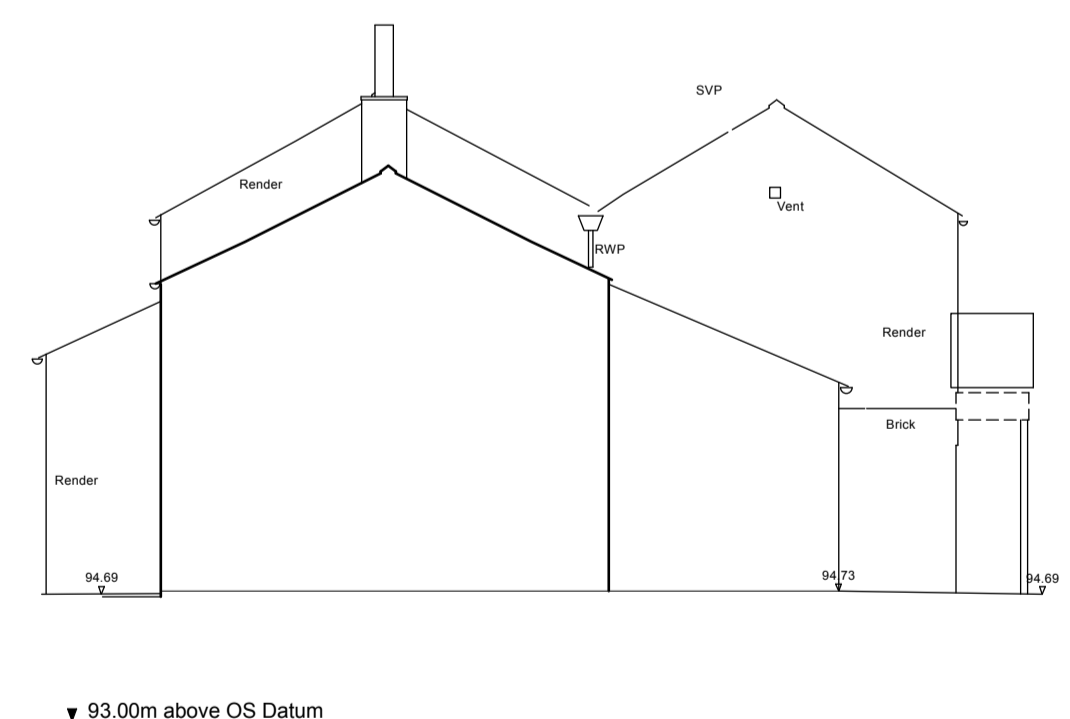

05 Existing North East Section
Scale: 1:100

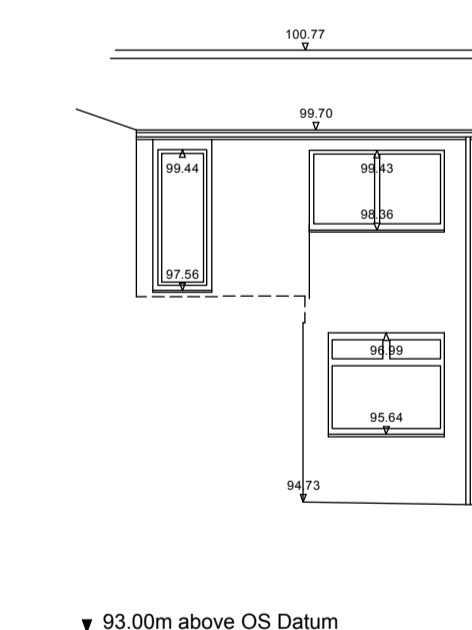

06 Existing North East Elevation
Scale: 1:100

