



site and roof plan

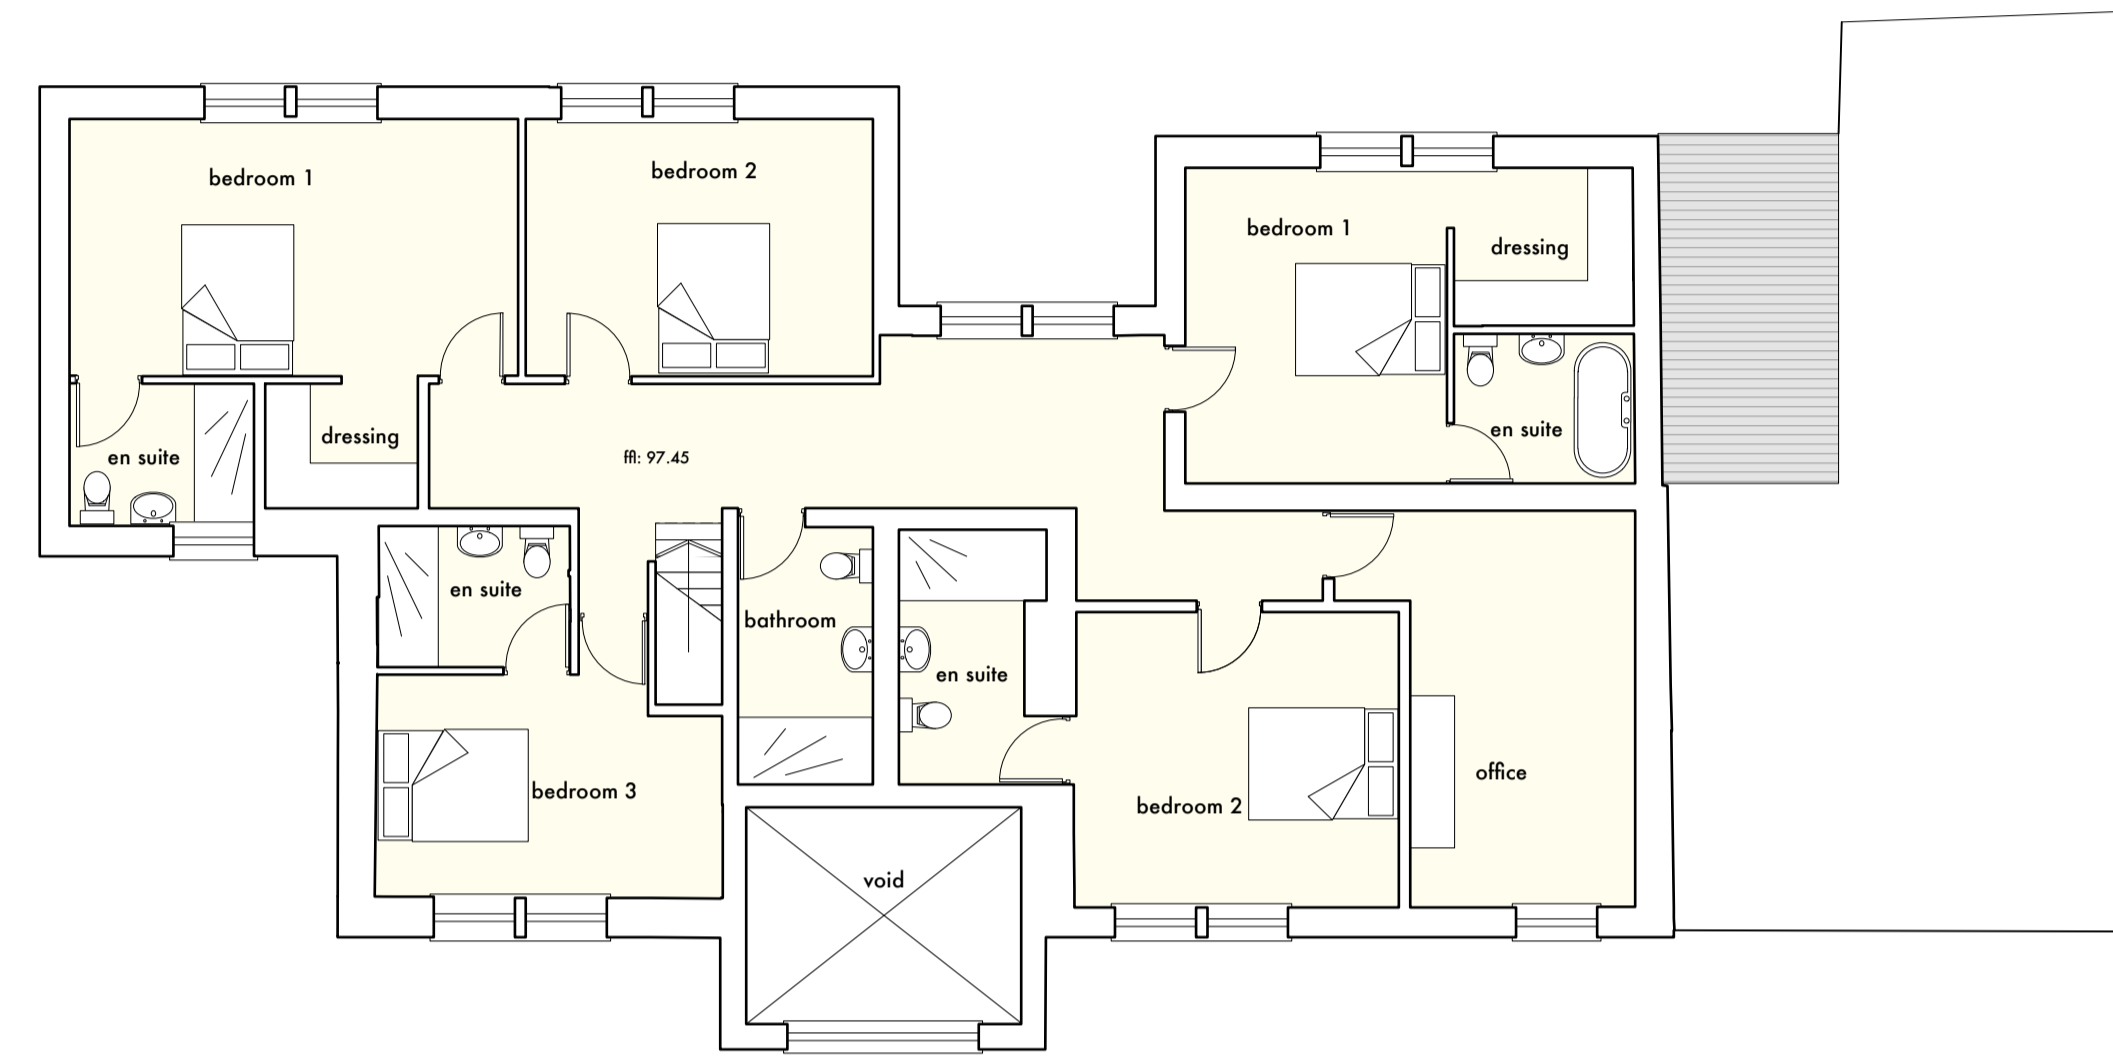

first floor plan

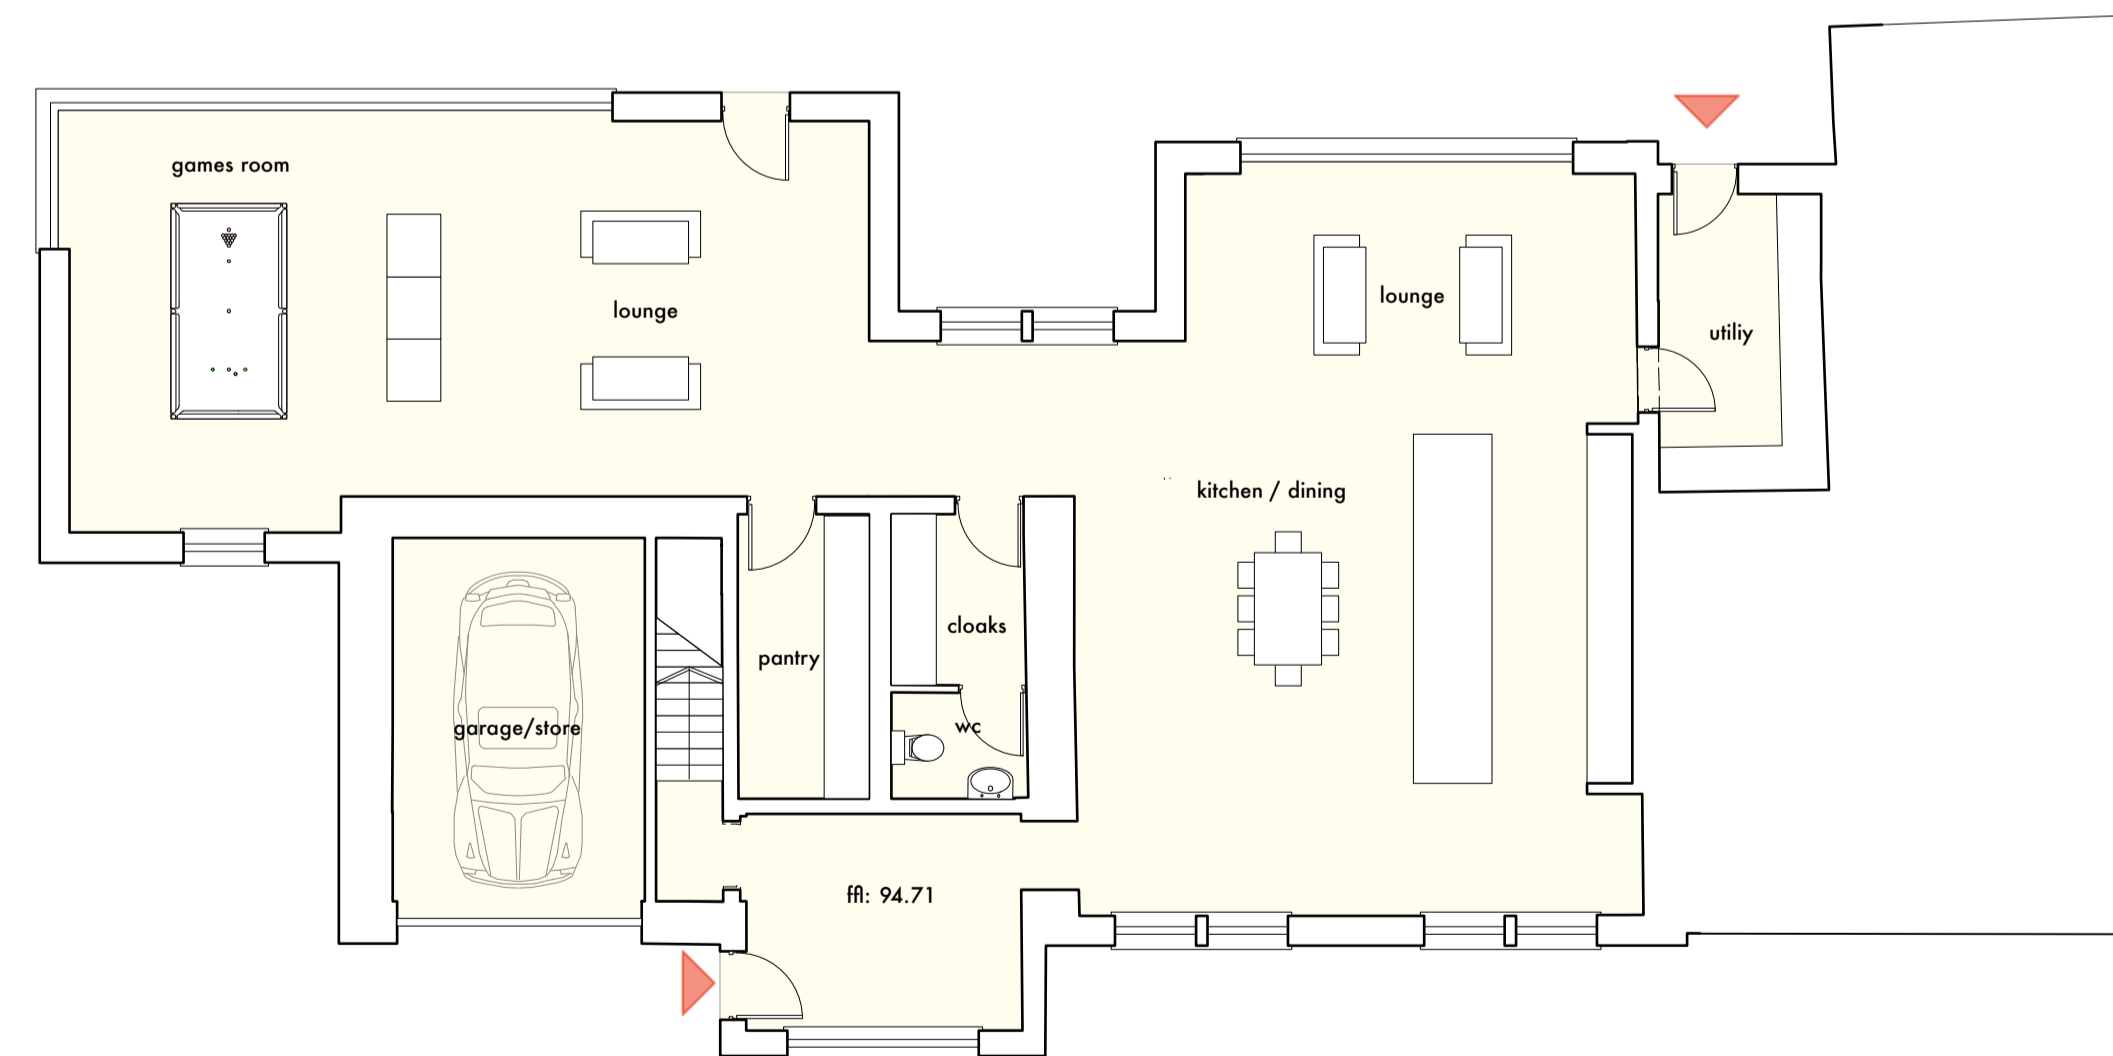

ground floor plan

stanton andrews
architects


44 york street
clitheroe
BB7 2DL

t 01200 444490
e mail@stantonandrews.co.uk
w stantonandrews.co.uk

Sandy Bank Farm
Chipping

Proposed Plans

drg.no. **1545/ PL01** rev. -
drawn. jb date. oct 15 scale. 1:100 @ A1
1:200 @ A3

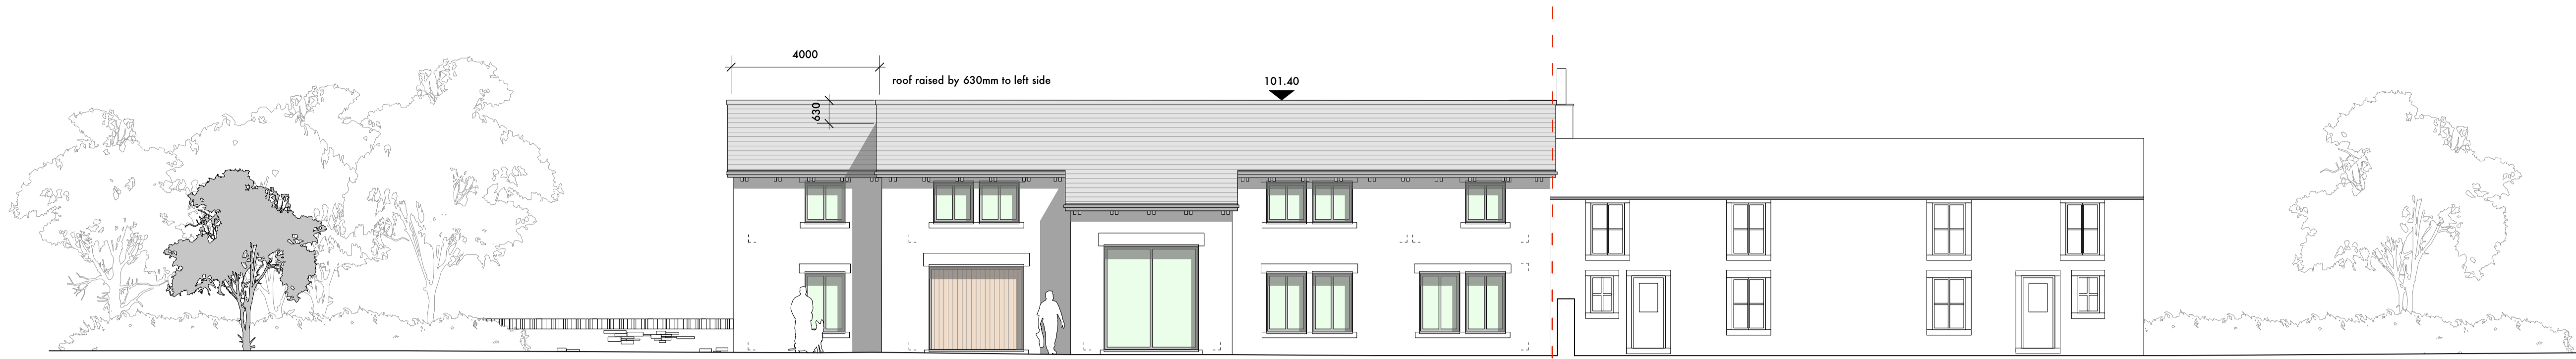

south east elevation

materials


- windows - timber frames to front
aluminium frames to rear
- roof - slate to match existing
- walls - to match existing



north west elevation



south west elevation

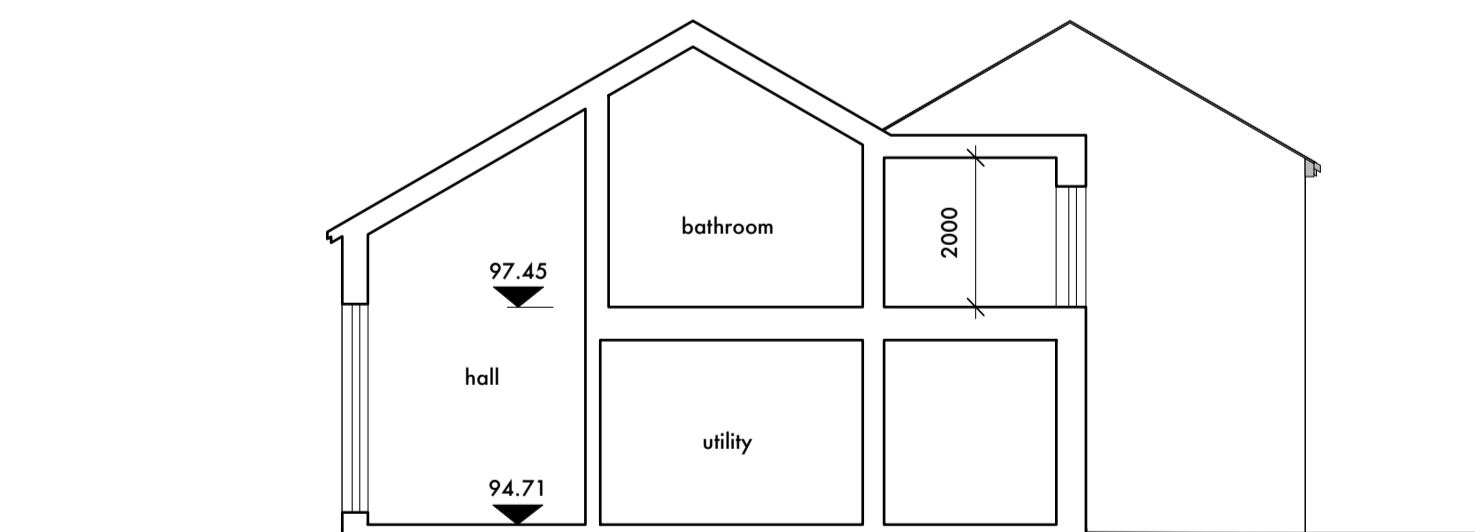

section AA

stanton andrews
architects

44 york street
clitheroe
BB7 2DL

t 01200 444490
e mail@stantonandrews.co.uk
w stantonandrews.co.uk

Sandy Bank Farm
Chipping

Proposed Elevations

drg.no. 1545/ PL02 rev. -
drawn. jb date. oct 15 scale. 1:100 @ A1
1:200 @ A3