



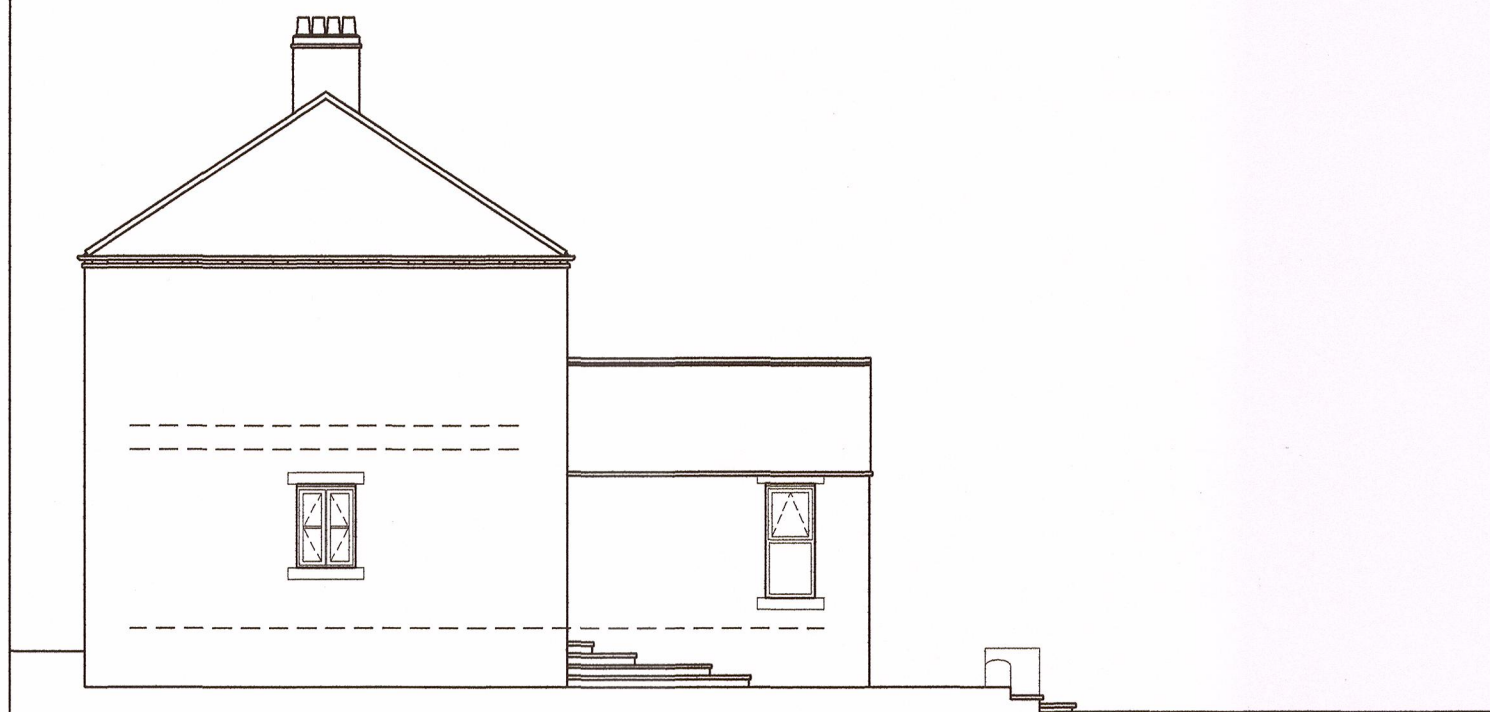


EXISTING SIDE ELEVATION
(SCALE 1:100)

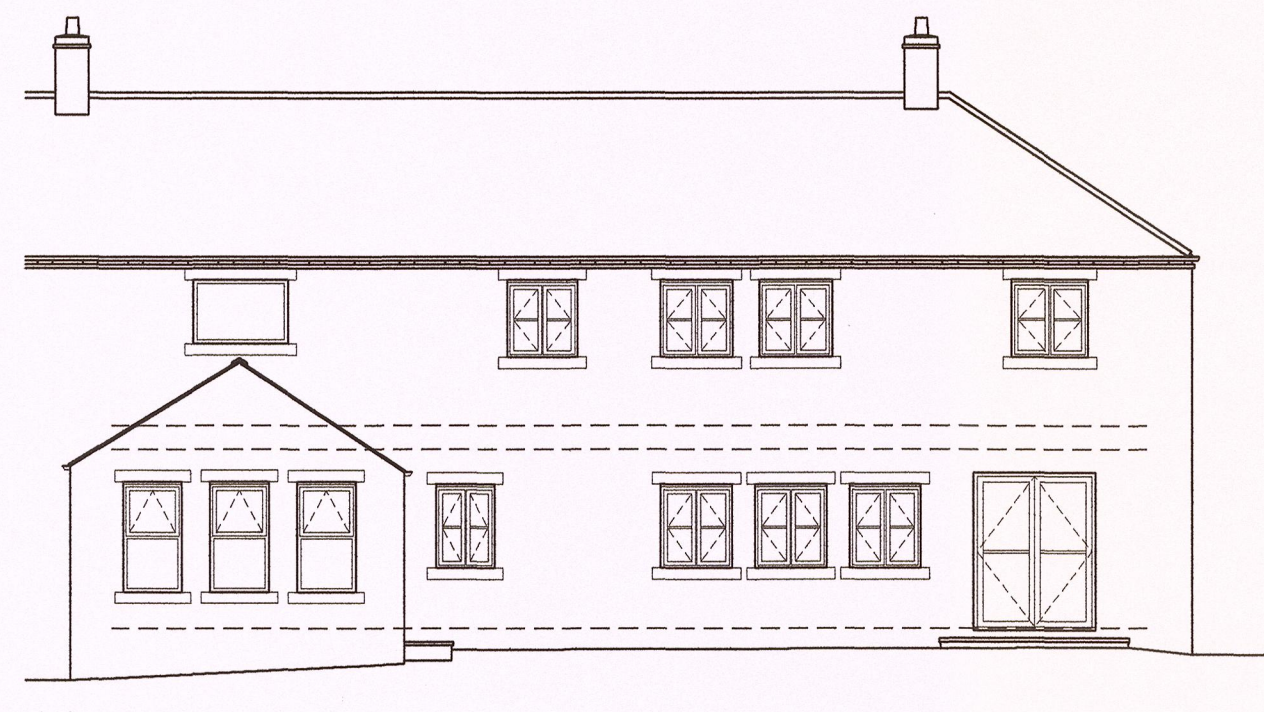


EXISTING REAR ELEVATION
(SCALE 1:100)



EXISTING SIDE ELEVATION
(SCALE 1:100)

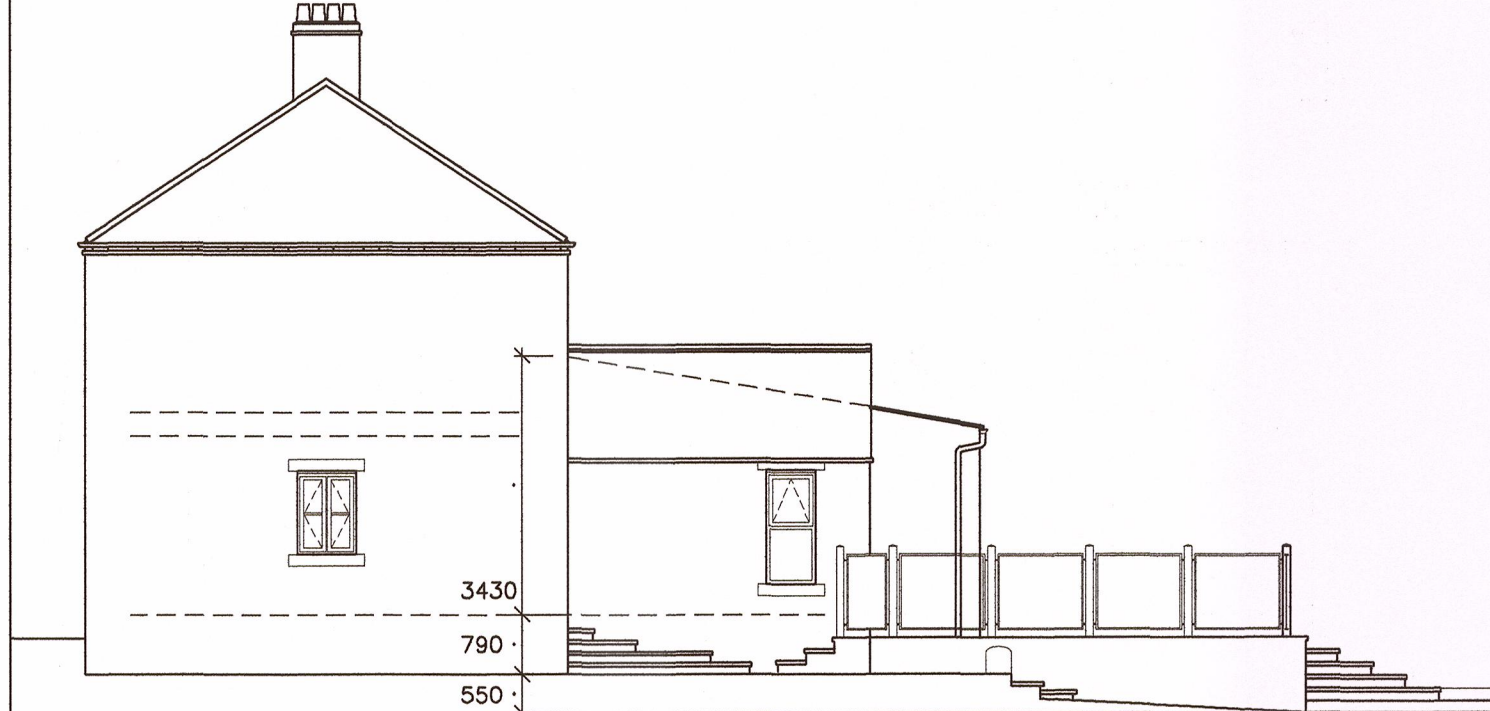


PROPOSED SIDE ELEVATION
(SCALE 1:100)

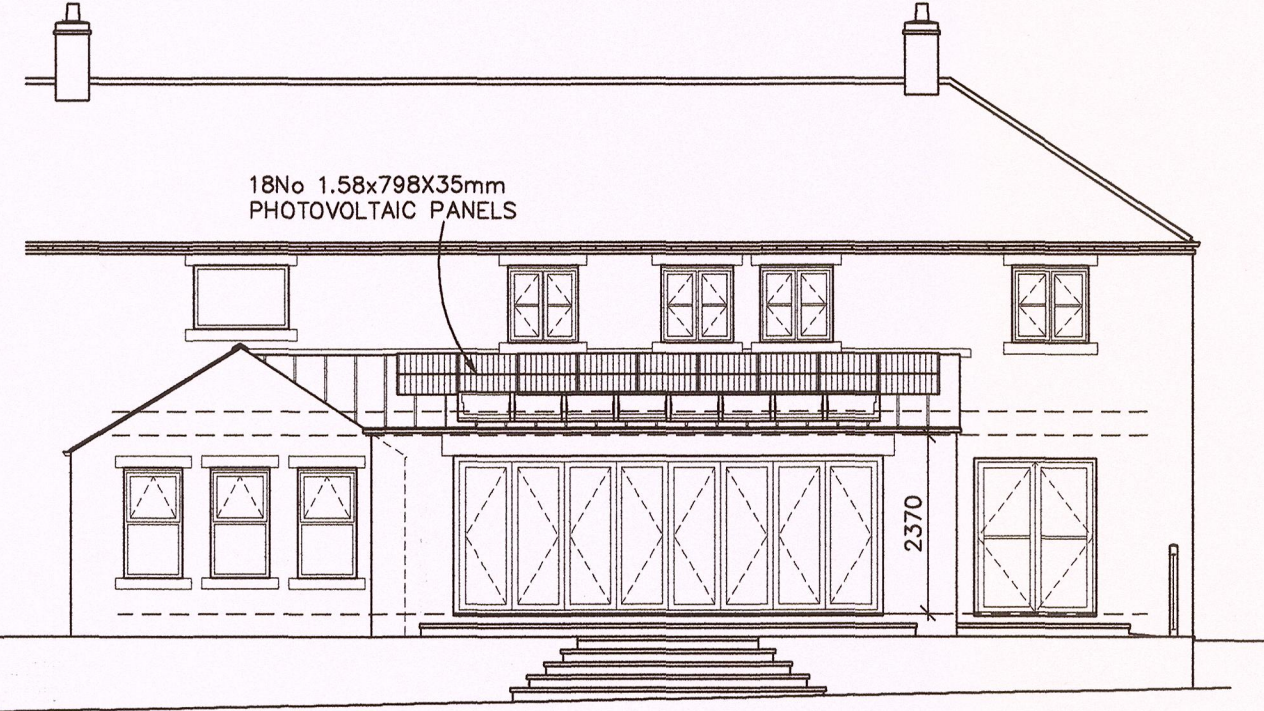


PROPOSED REAR ELEVATION
(SCALE 1:100)




PROPOSED SIDE ELEVATION
(SCALE 1:100)

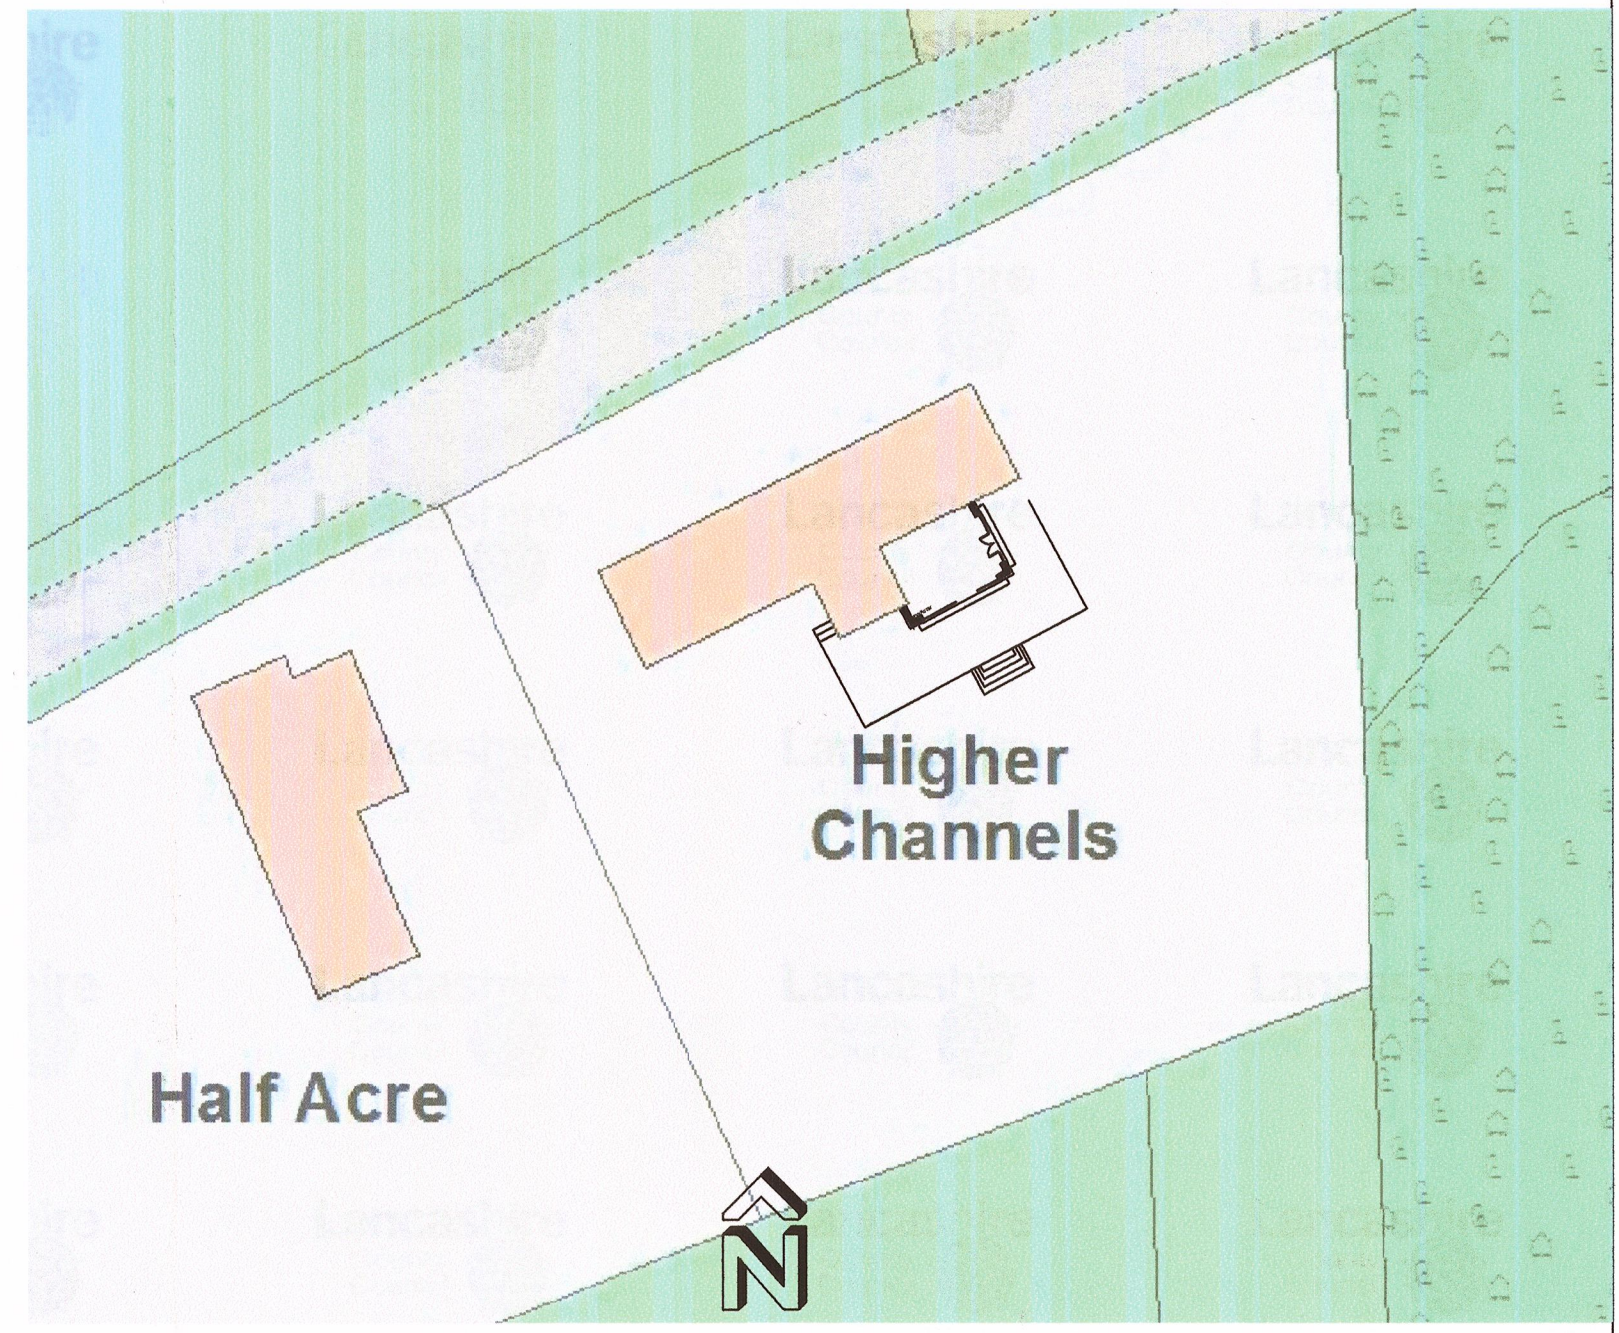


SITE LOCATION PLAN
SCALE 1:1250

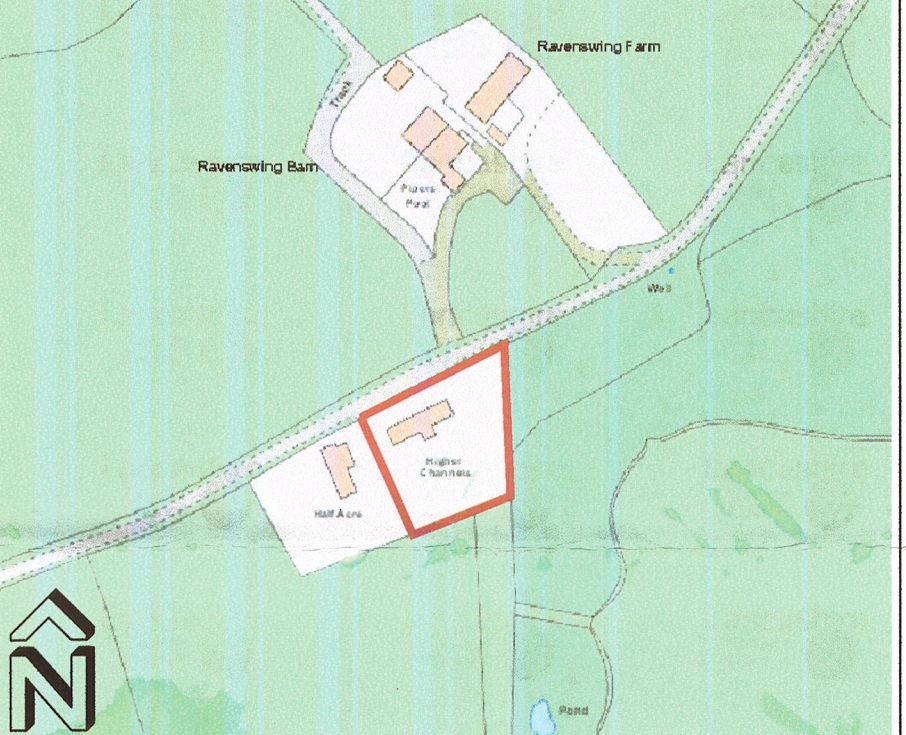

SITE LOCATION PLAN
SCALE 1:1250

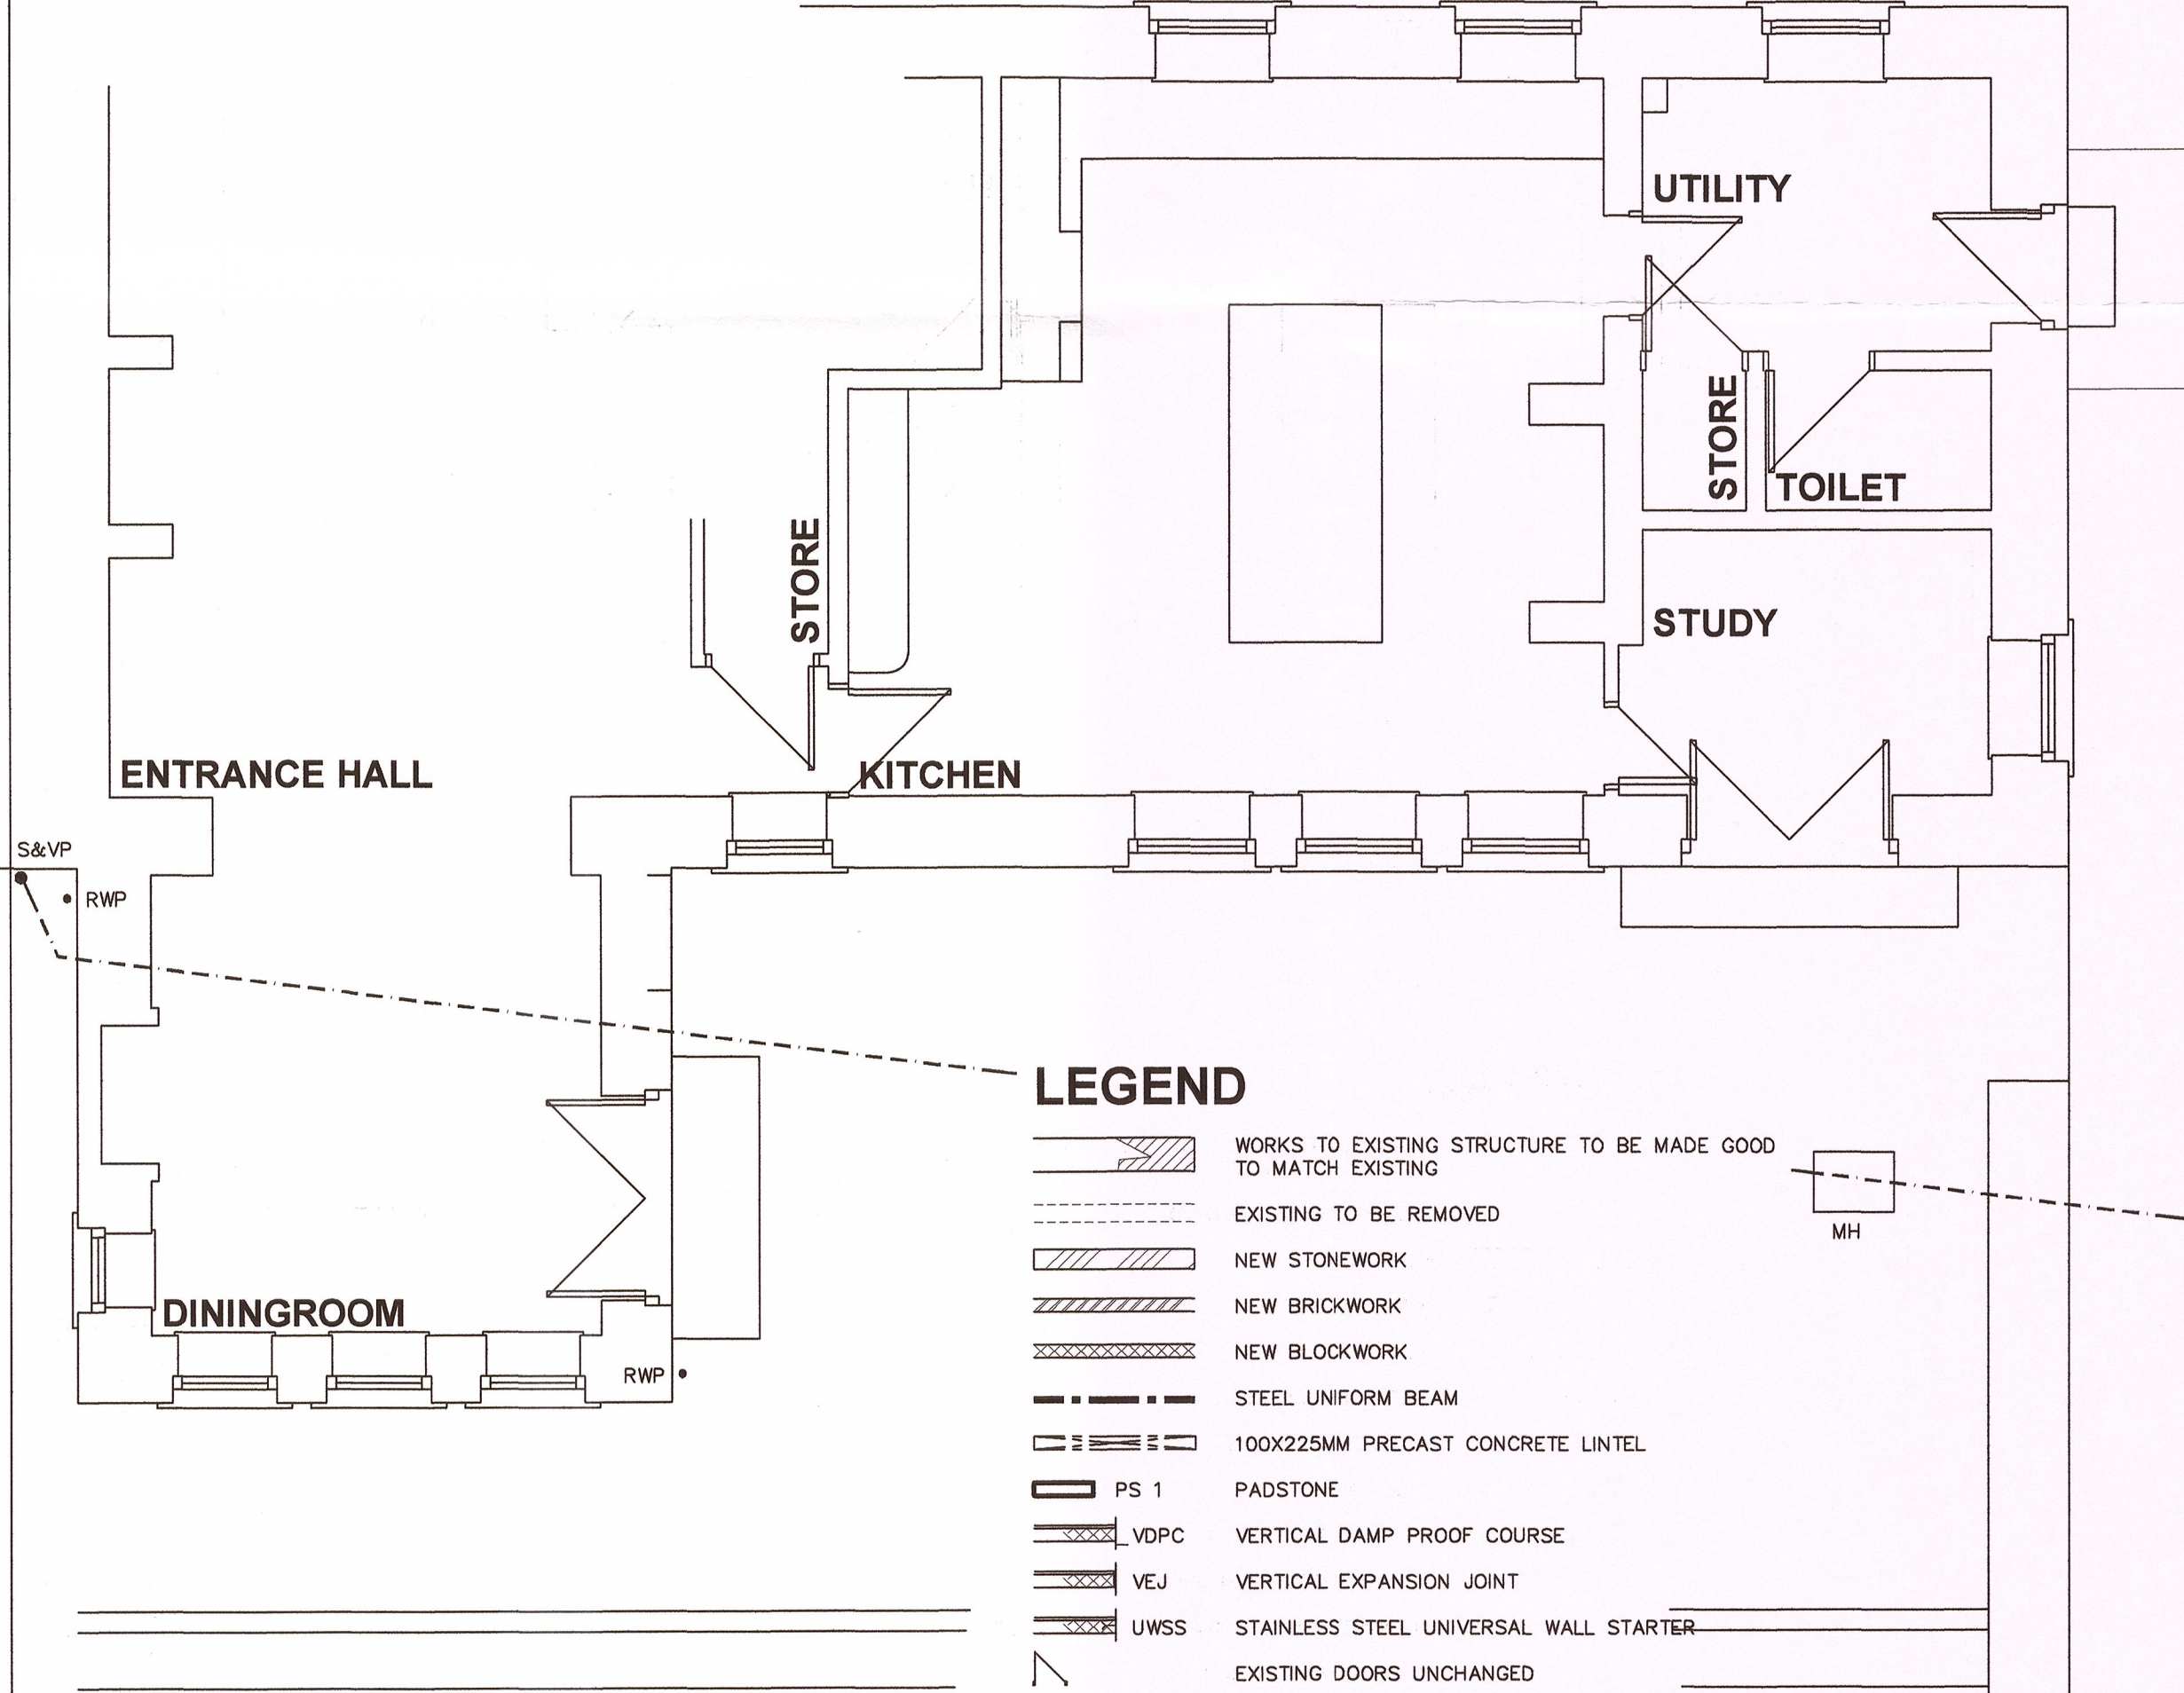

EXISTING GROUND FLOOR
(SCALE 1:100)

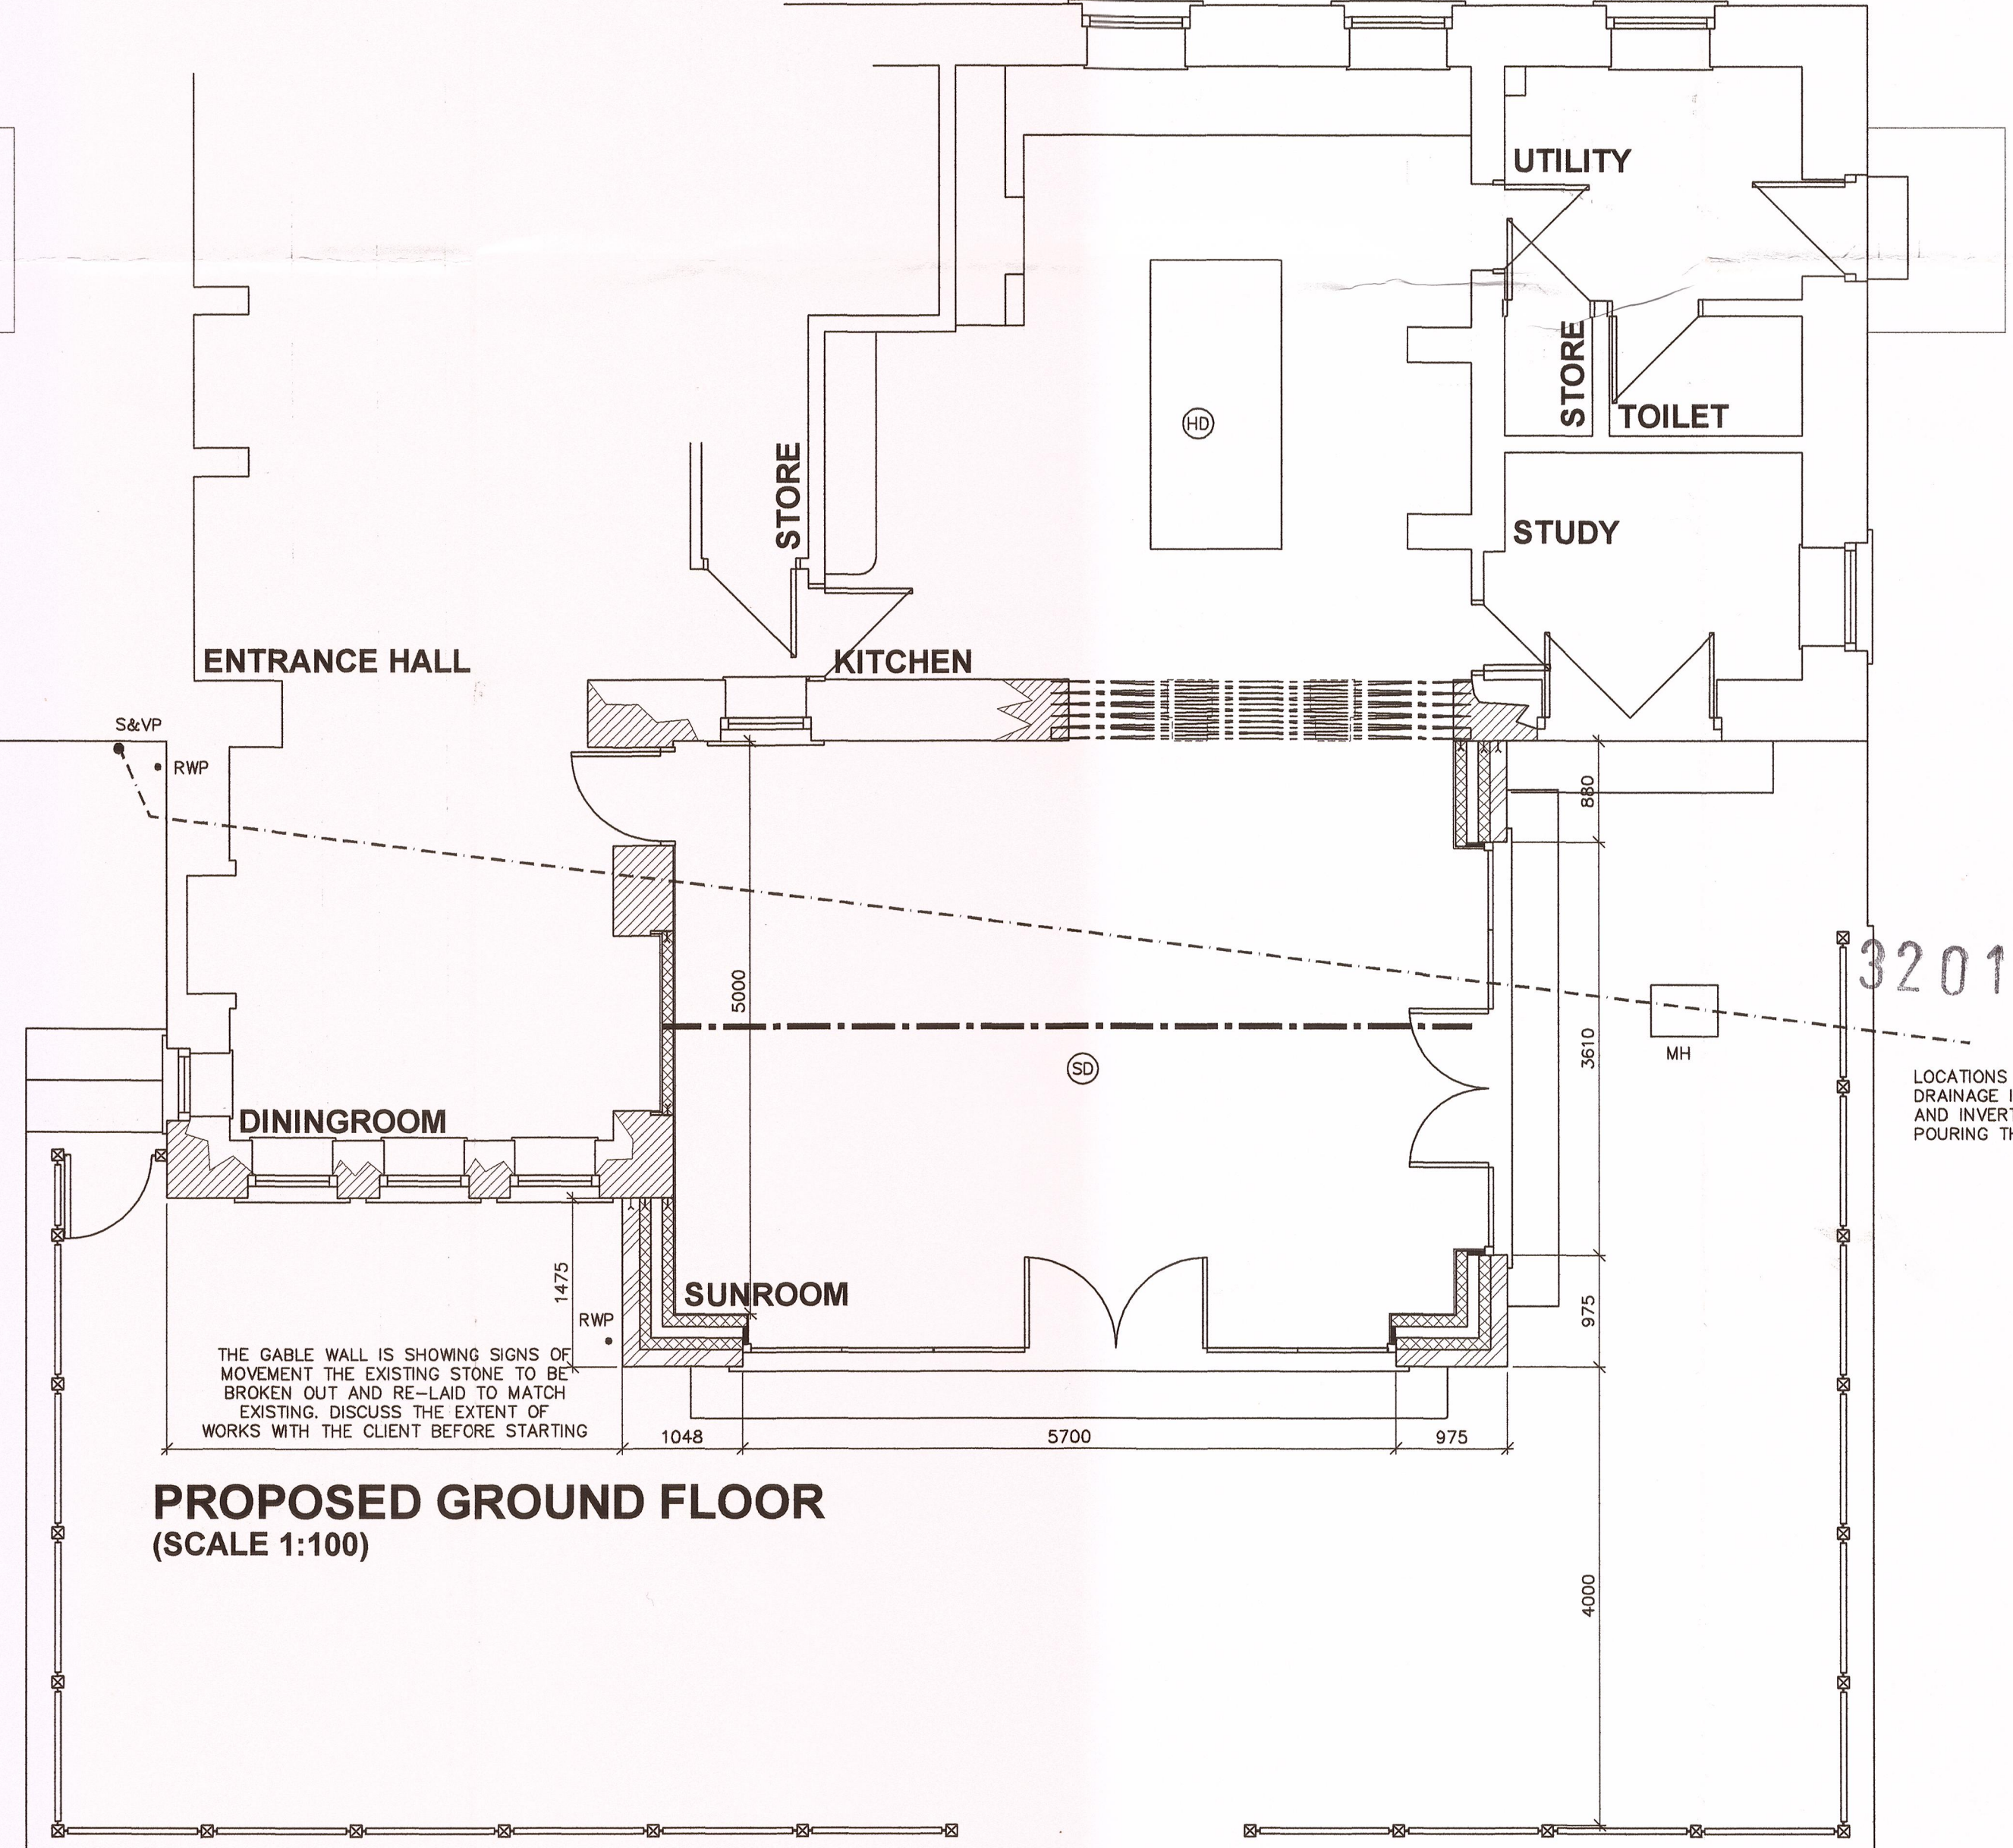


PROPOSED GROUND FLOOR
(SCALE 1:100)


PLANNING NOTES

- WALLS: - STONEMWORK TO MATCH EXISTING
ROOF: - LEAD
DRAINAGE: - BLACK STORM LINE TO MATCH EXISTING
WINDOWS: - STAINED TIMBER TO MATCH EXISTING
DOORS: - SLATE GRAY POWDER COATED ALUMINIUM
ROOF LIGHTS: - VELUX TYPE WITH SLATE GRAY POWDER COATED FINISH

AMENDED PLANS RECEIVED
DATE 11/12/15

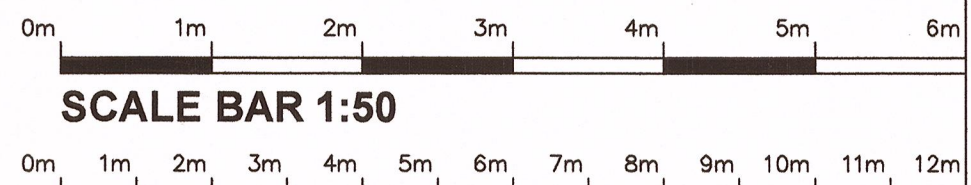

SCALE BAR 1:50

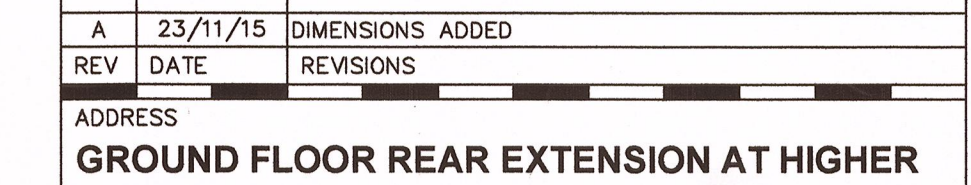

REVISIONS		REVISIONS	
REV	DATE	REV	DATE
A	23/11/15		
ADDRESS			
GROUND FLOOR REAR EXTENSION AT HIGHER CHANNELS, FURTHER LANE BB2 7QB			
CLIENT			
Mr & Mrs BRENNAN			
DRAWING TITLE			
SURVEY OF EXISTING, PROPOSED LAYOUT, SITE PLAN AND SITE LOCATION PLAN			
SCALE		DATE	
1:50 & 1:100 (A1)		14/07/15	
DRAWING NUMBER		REVISION	
15-03-100		A	