




FRONT ELEVATION

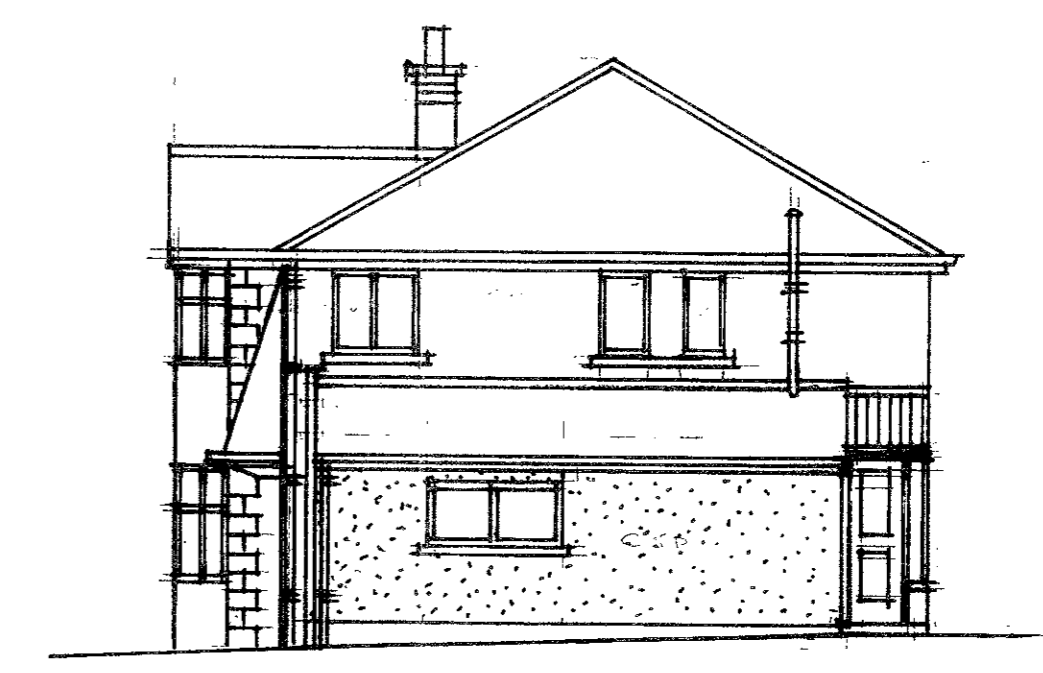


SIDE ELEVATION

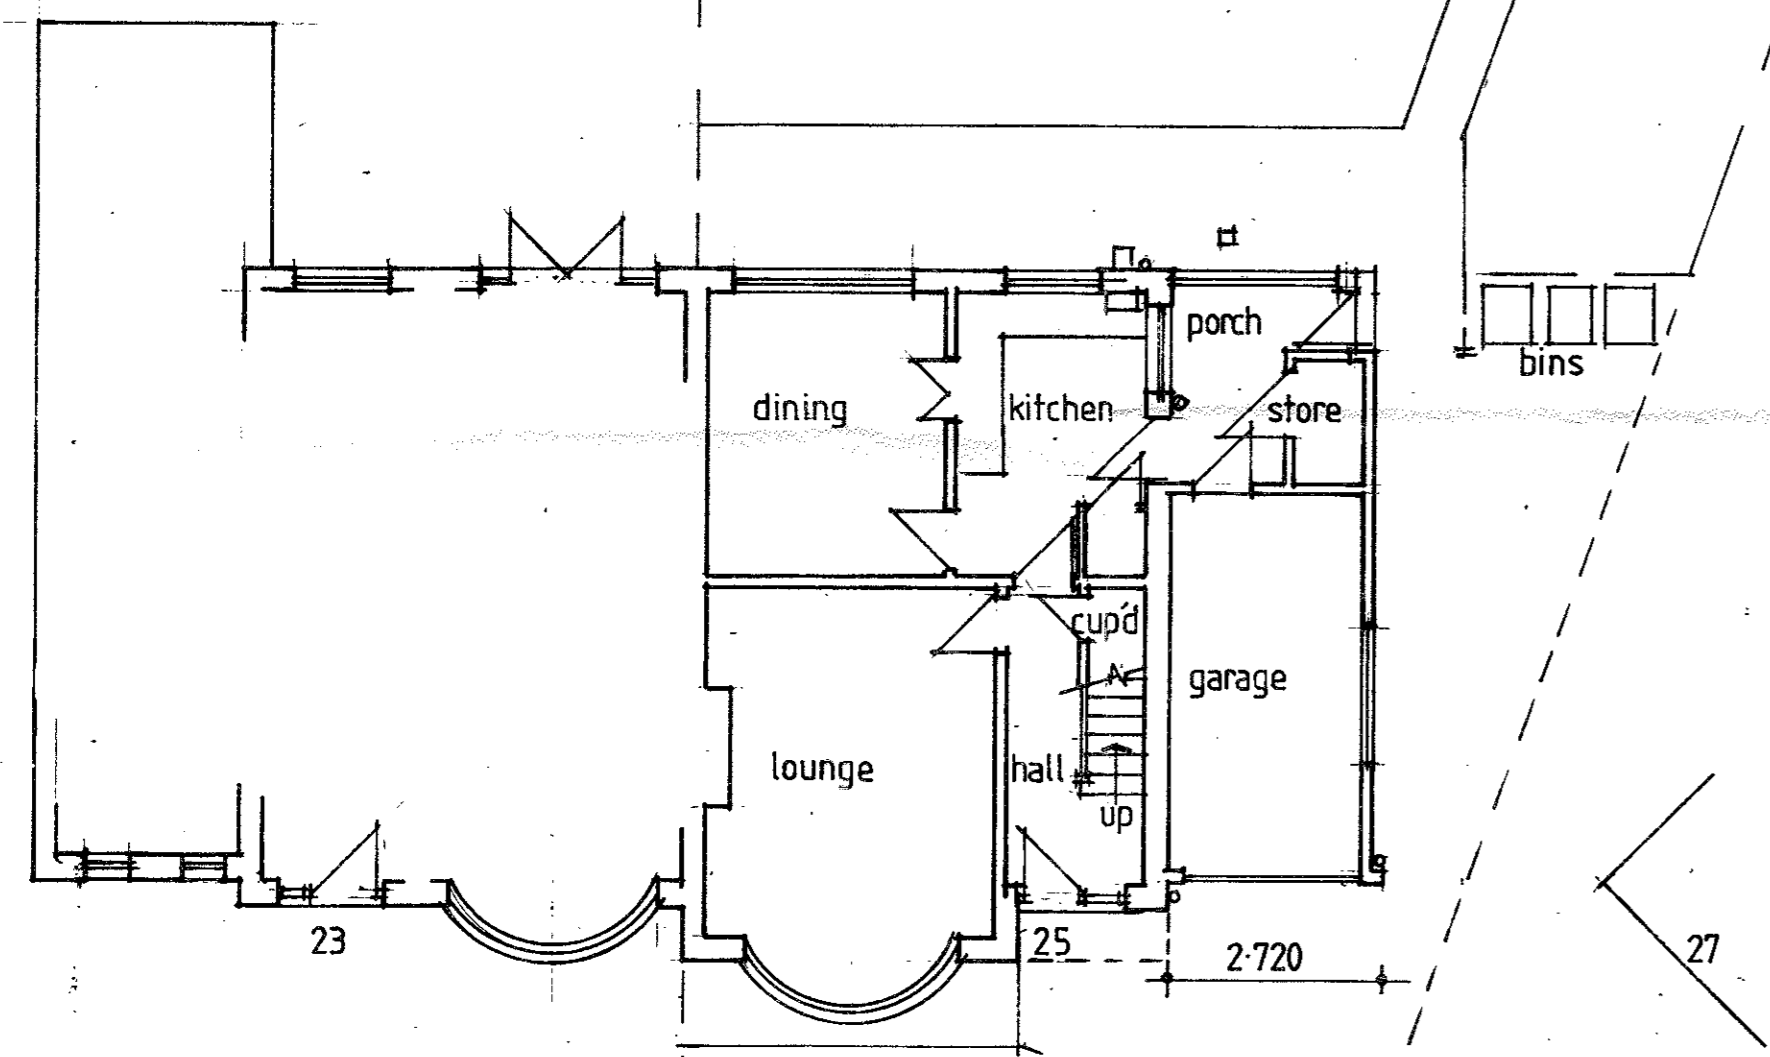

GROUND FLOOR AND SITE PLAN

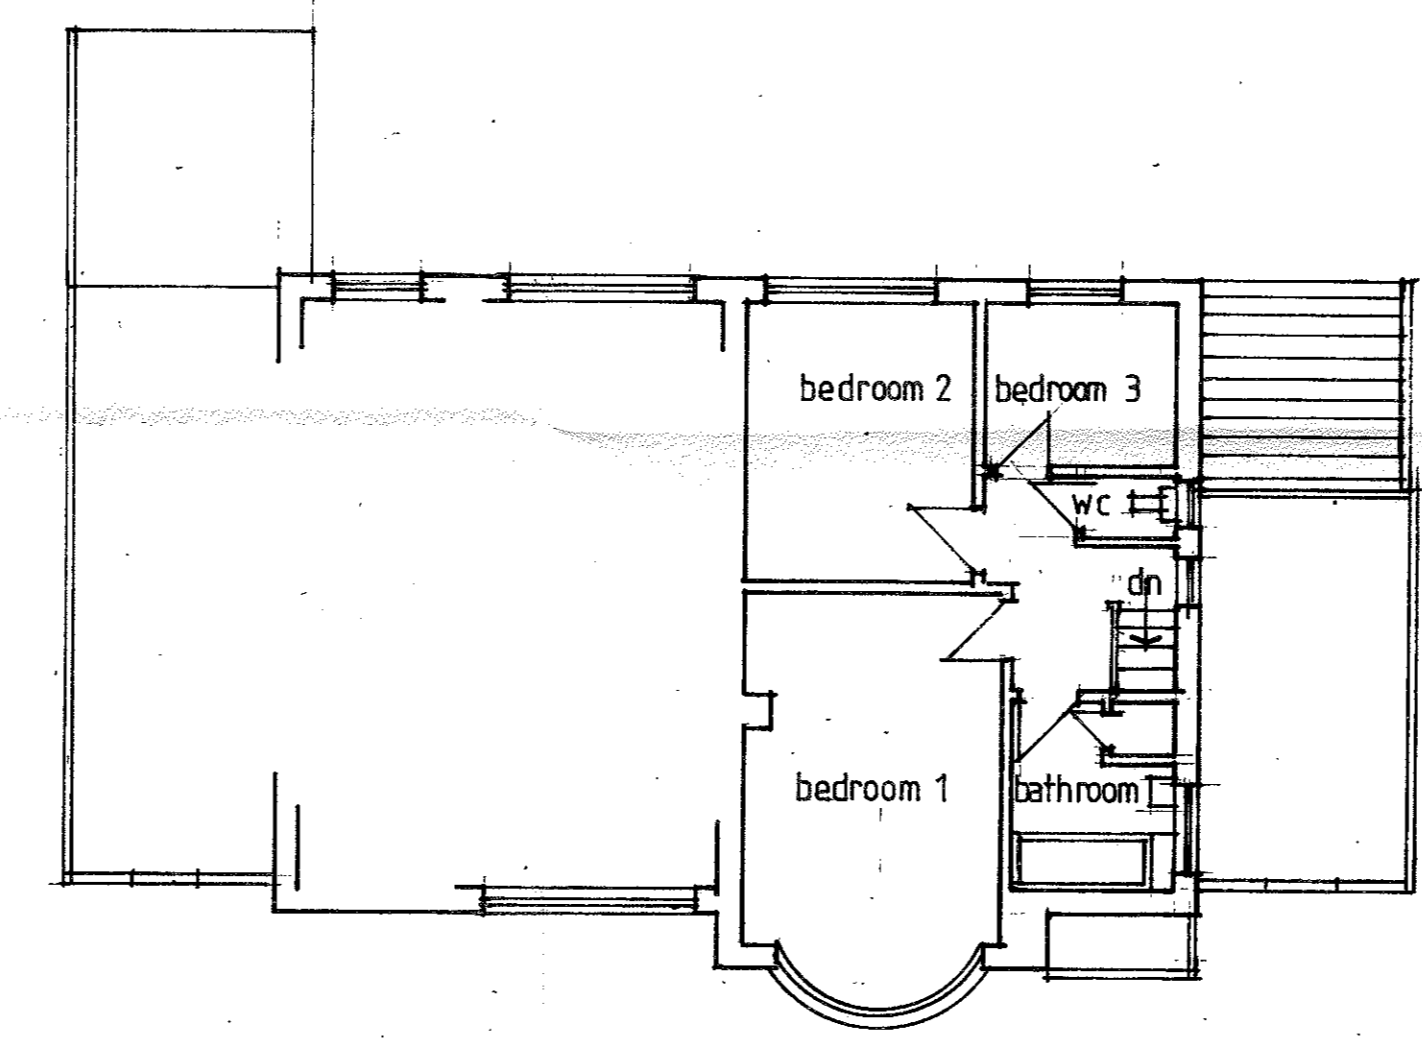

FIRST FLOOR PLAN

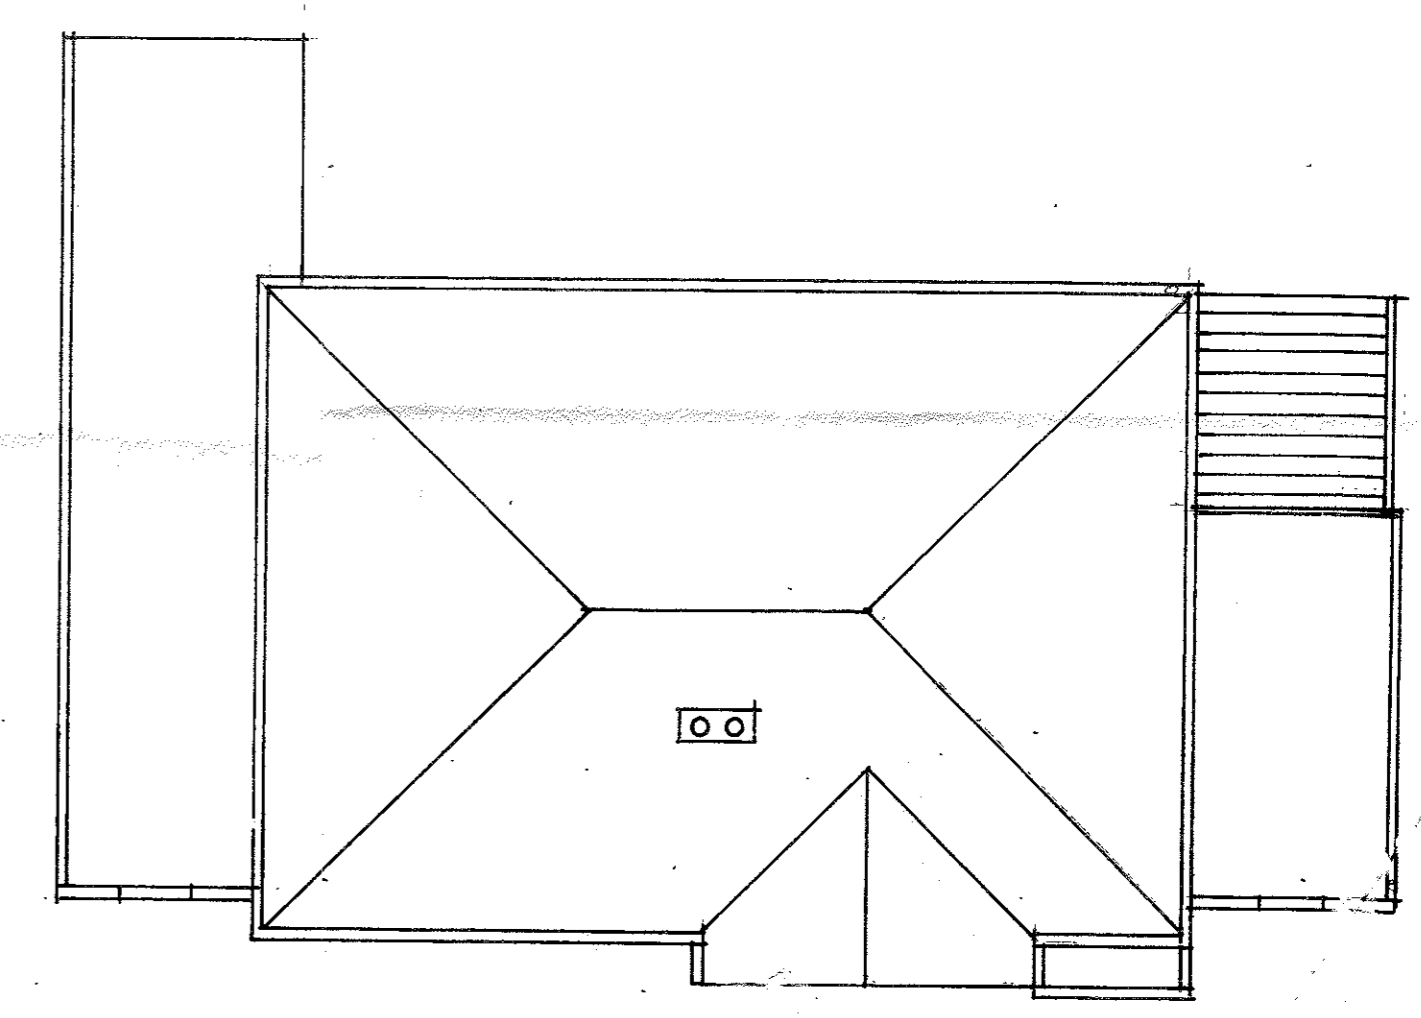

ROOF PLAN

- FINISHES :-
 ROOF - GREY/GREEN INTERLOCKING CONCRETE TILES
 GUTTERS - BLACK HALF ROUND
 WINDOW FRAMES - WHITE PVCU
 FRONT DOOR - WHITE PVCU
 FRONT ELEVATION - BETWEEN BAYS/GABLE - SMOOTH RENDER
 OVER DOOR - TILE HANGING
 REMAINDER - COURSED NATURAL STONE
 SIDE ELEVATION - UPPER PANEL - SMOOTH RENDER
 GARAGE - CANTERBURY SPAR DASH RENDER
 REAR ELEVATION - CANTERBURY SPAR DASH RENDER



REAR ELEVATION

25 CHATBURN PARK DRIVE
 CLITHEROE LANCASHIRE BB7 2AY
 EXISTING LAYOUT
 SCALE 1 : 100
 DRAWING NLB 1

