




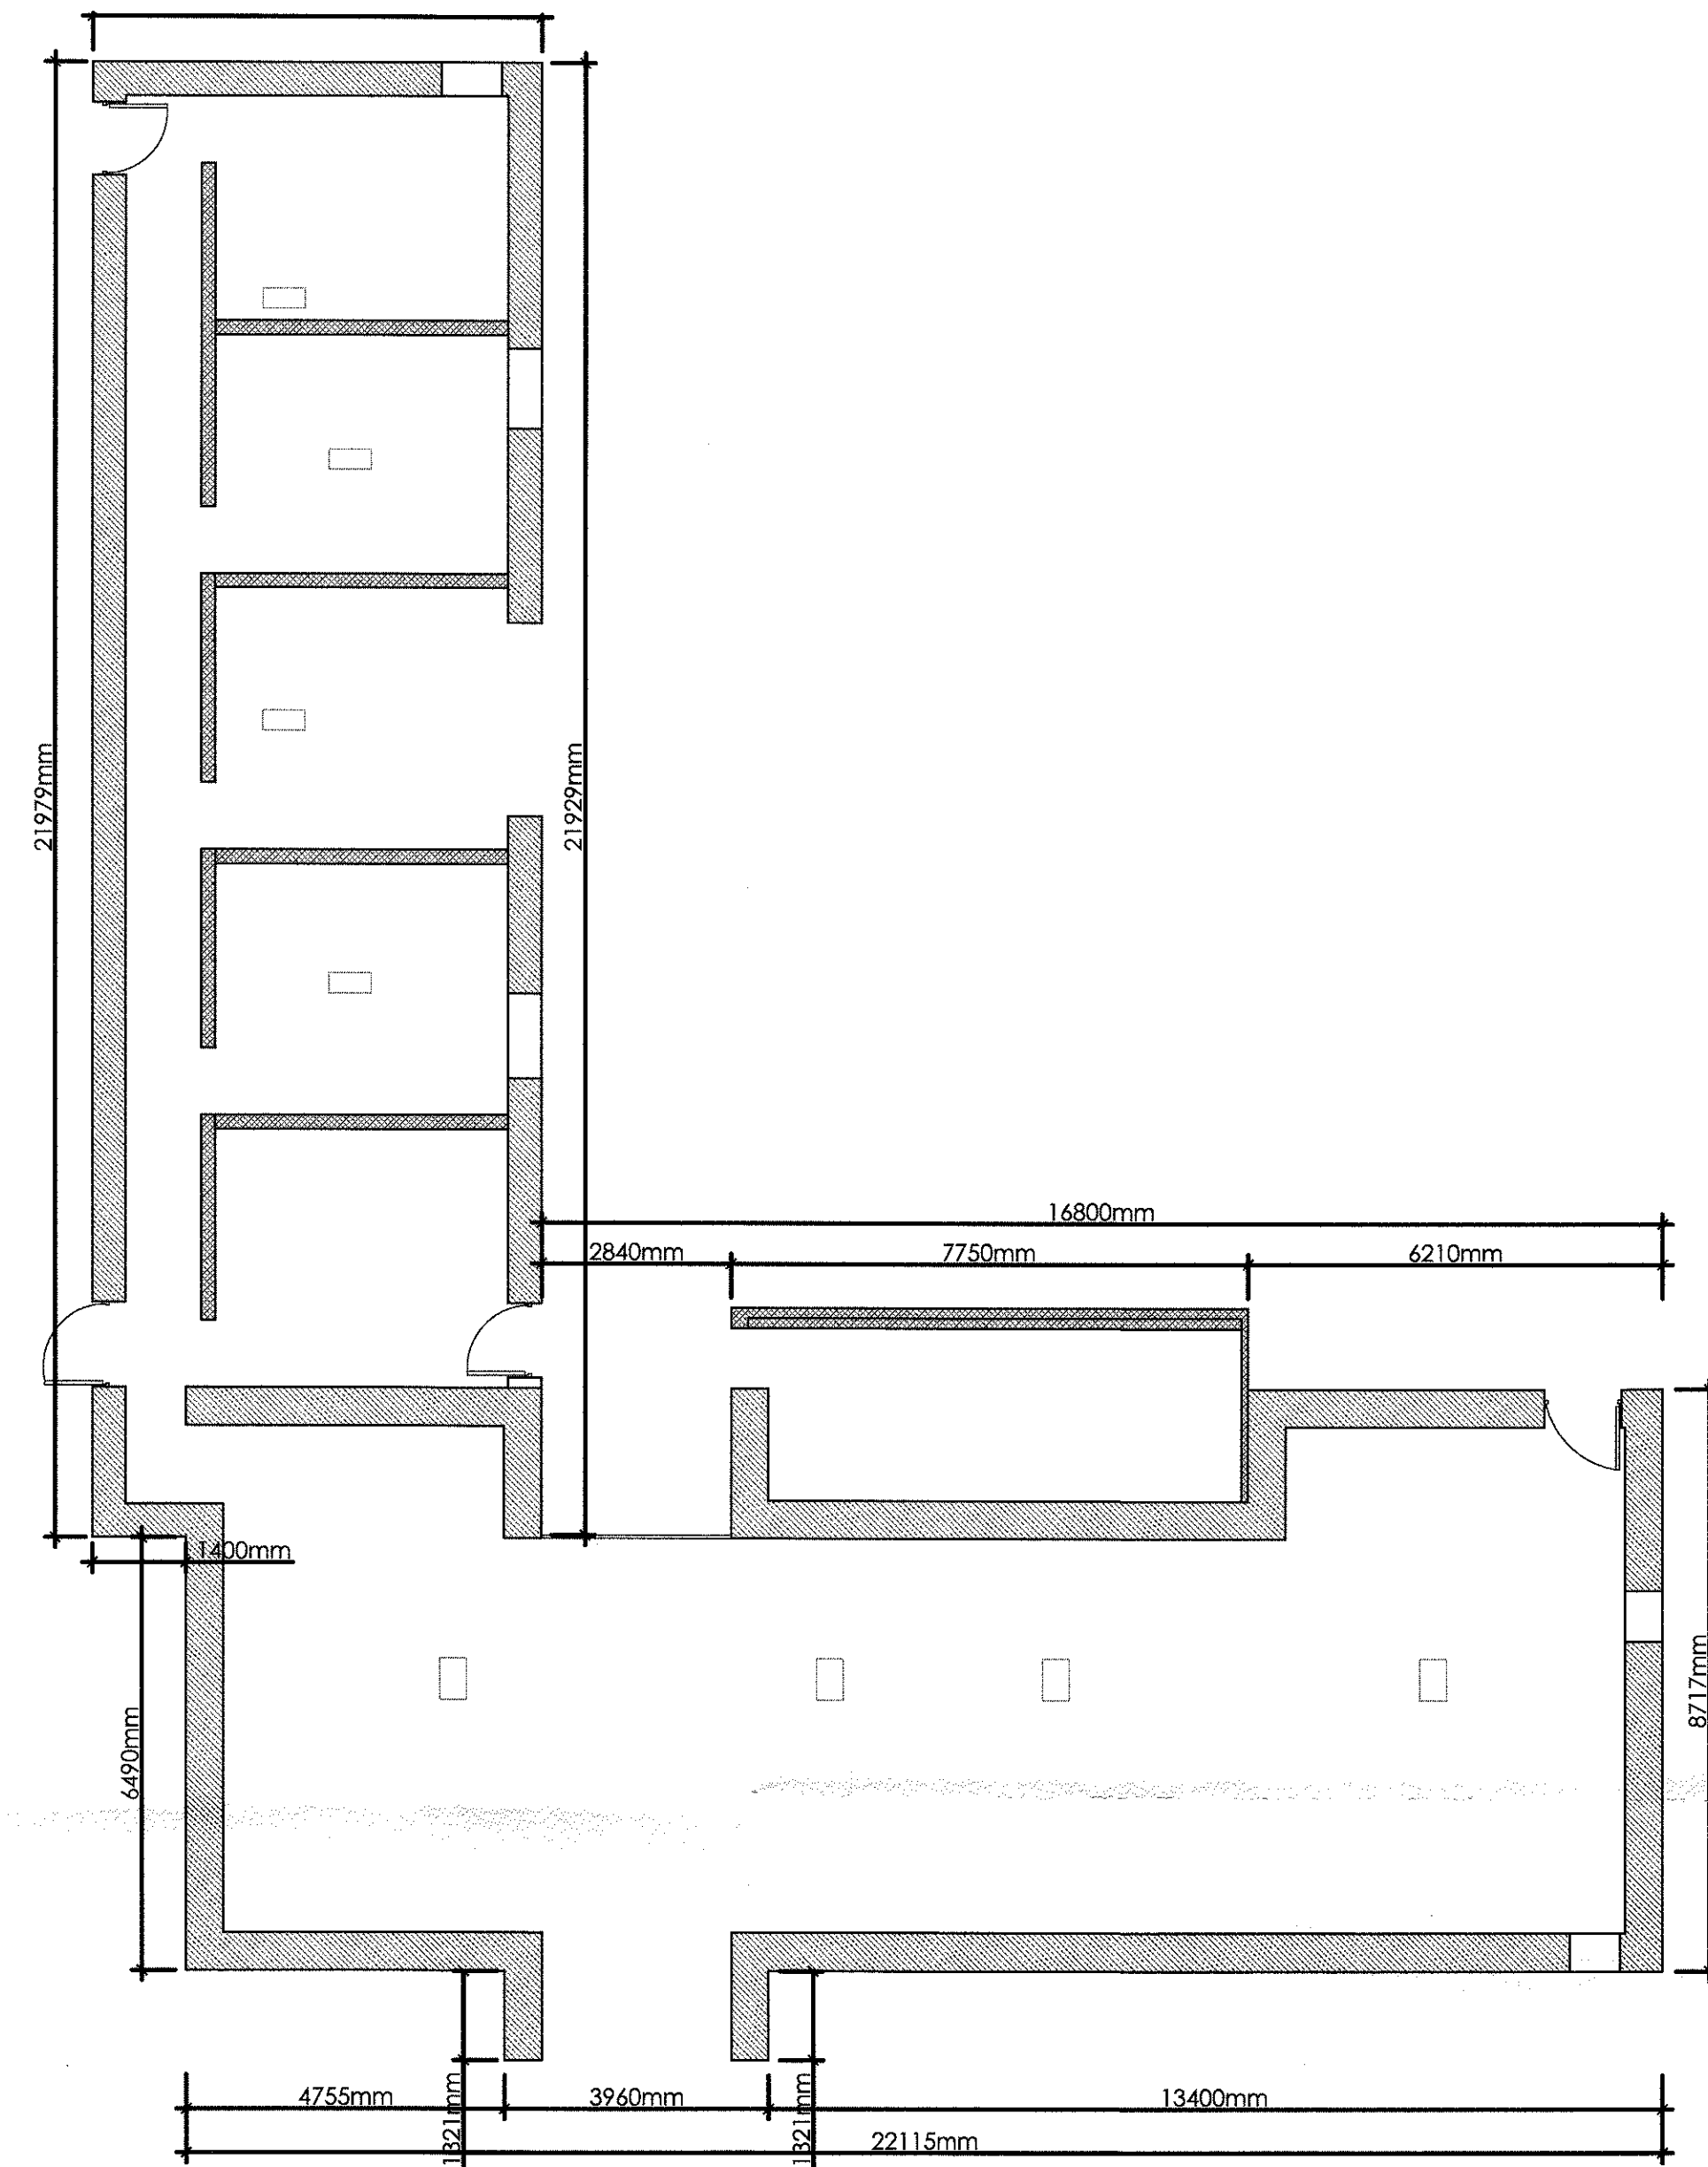


Existing Floor Plan
Scale 1:100

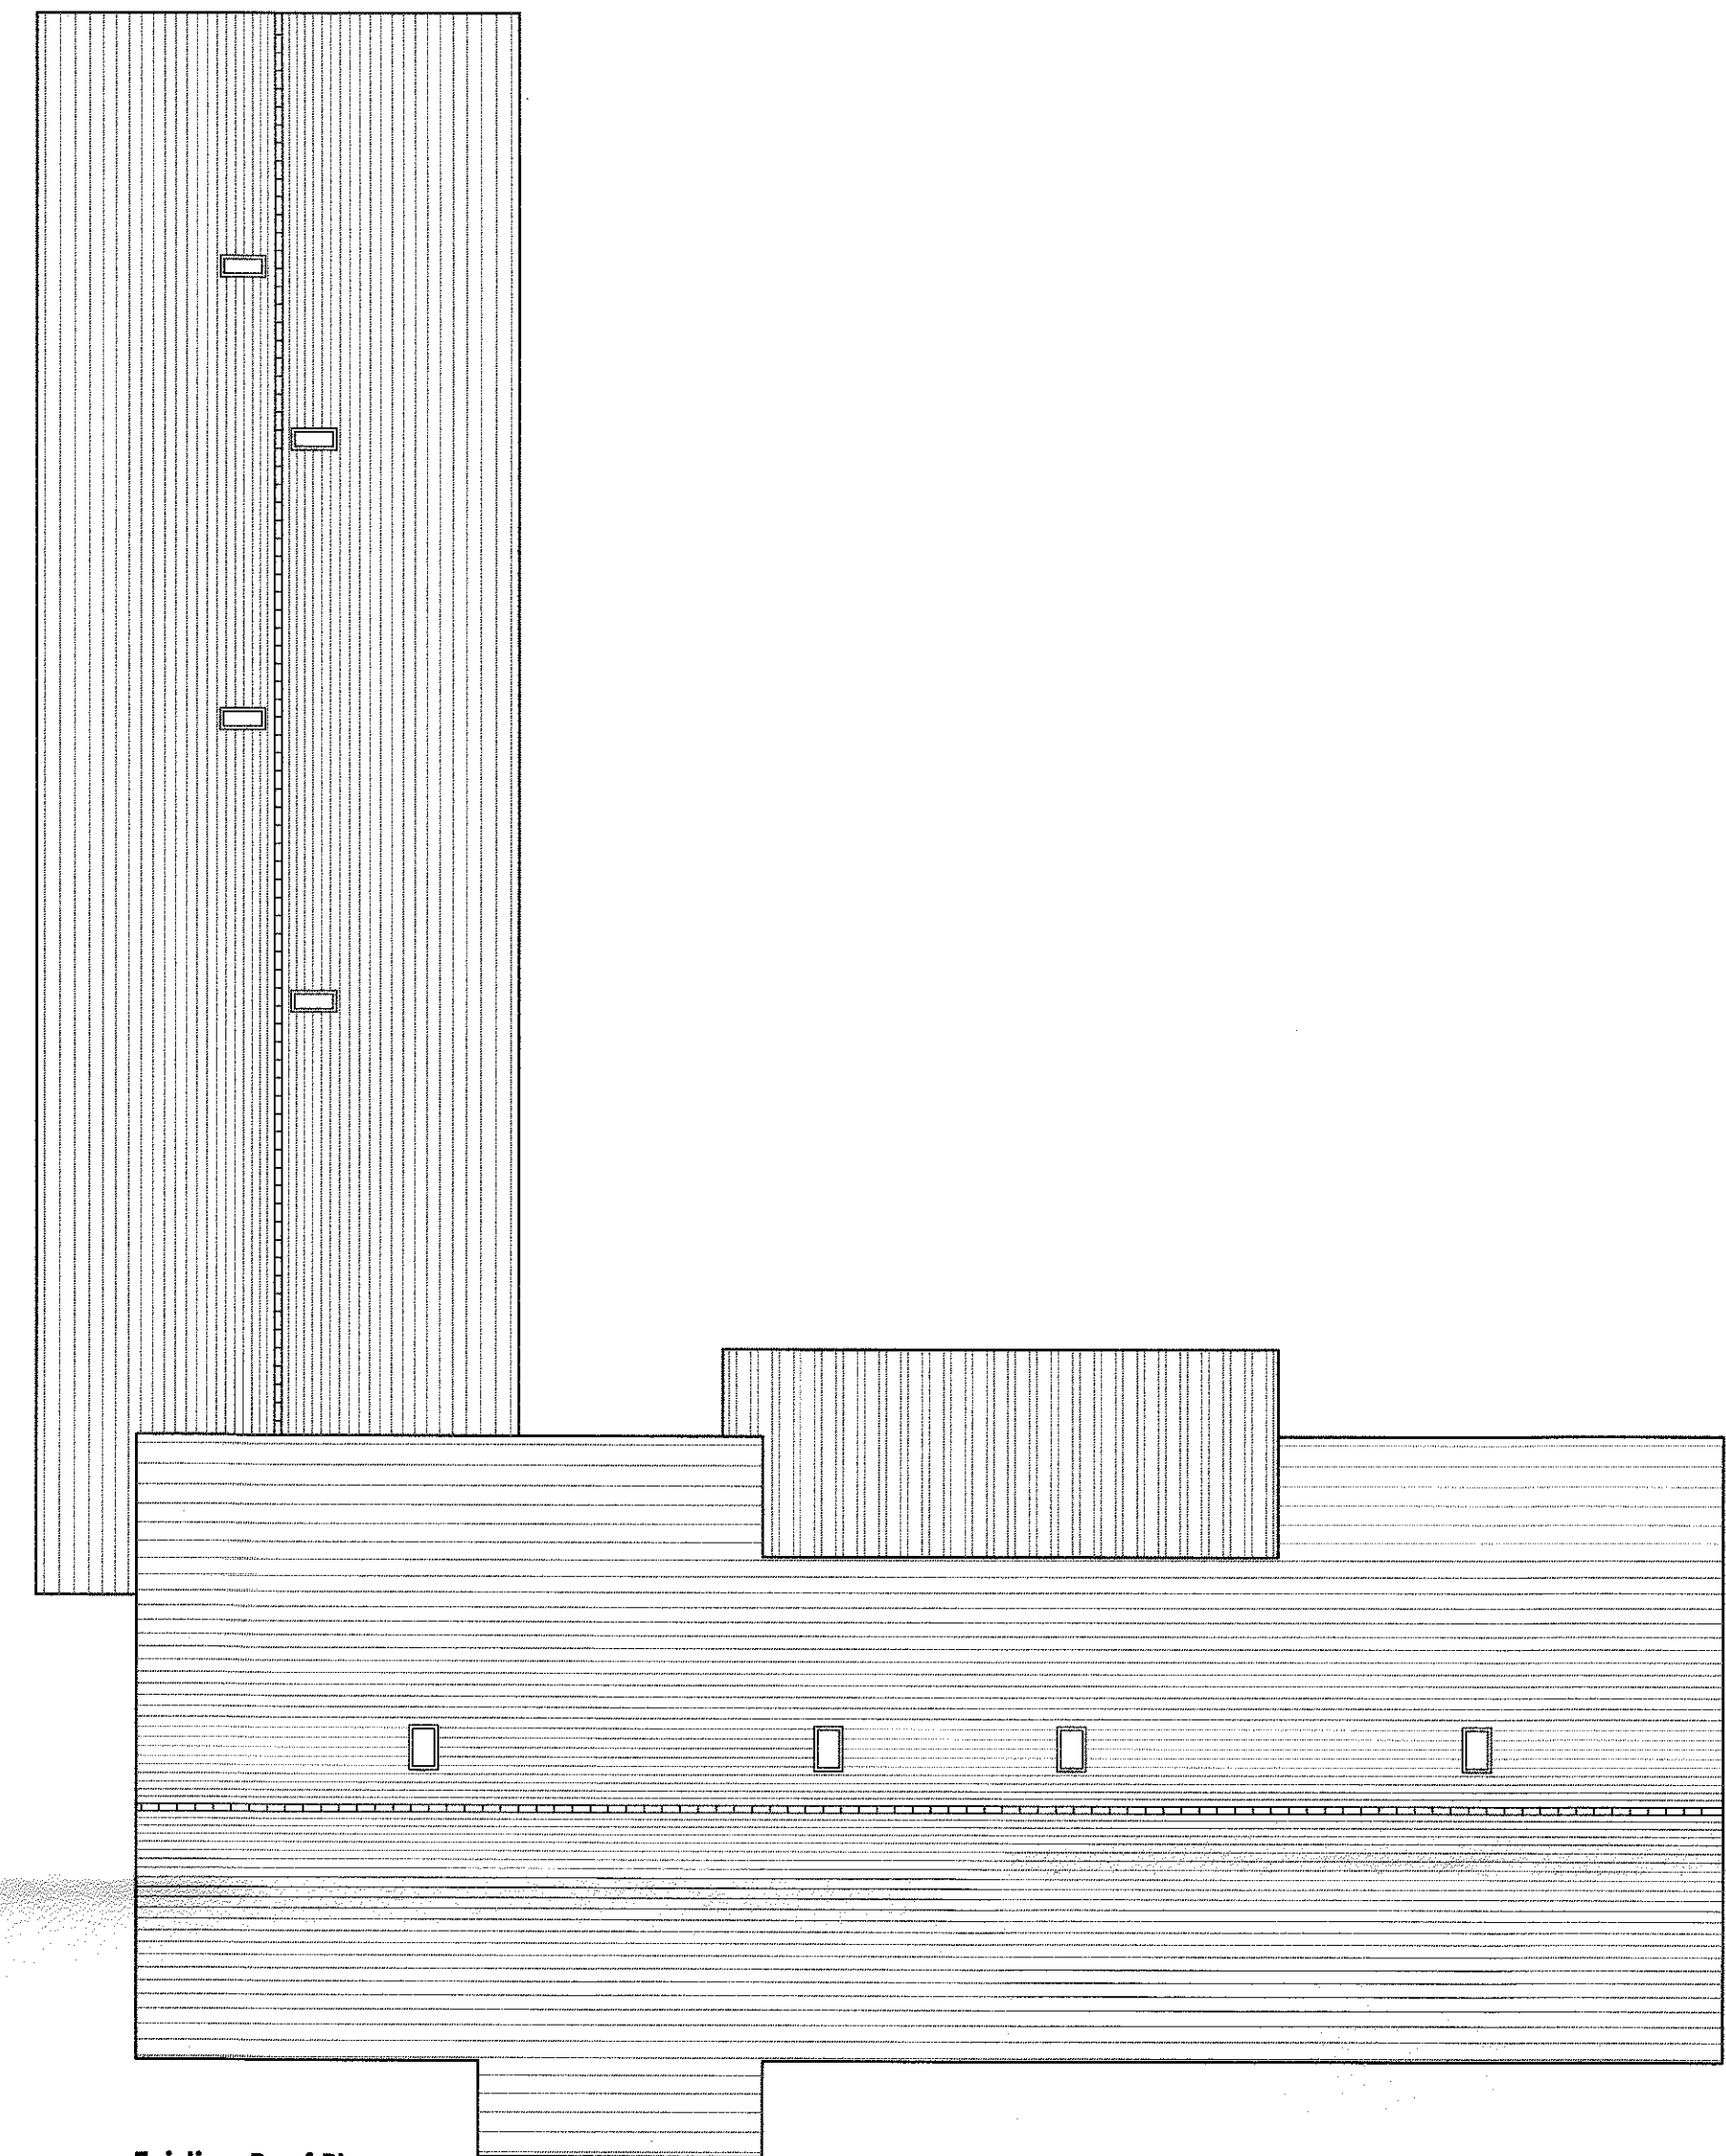


Existing Roof Plan
Scale 1:100

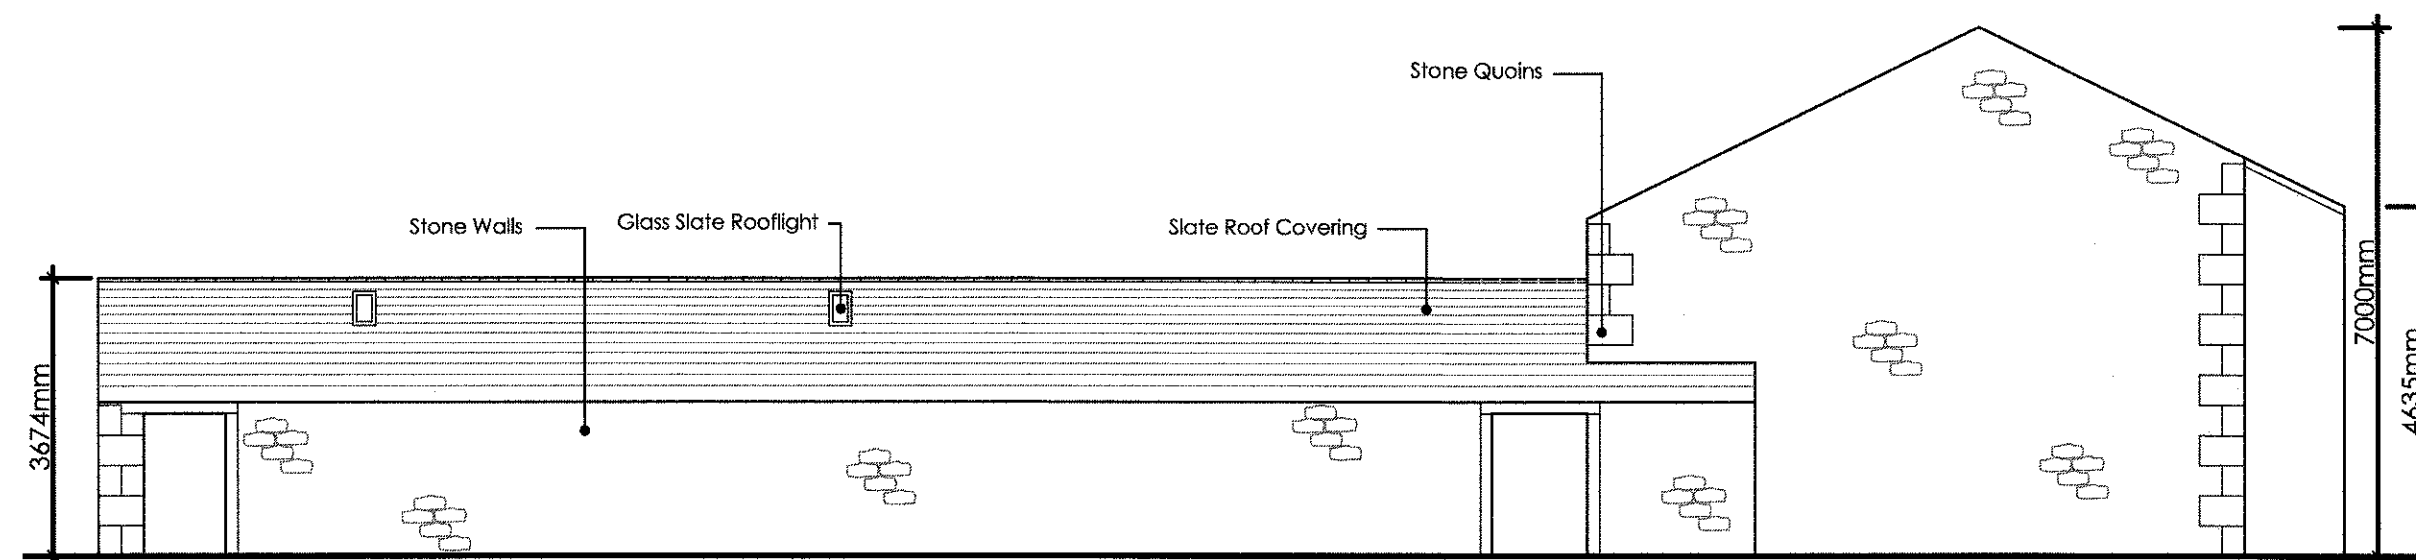


Existing Easterly Facing Elevation
Scale 1:100

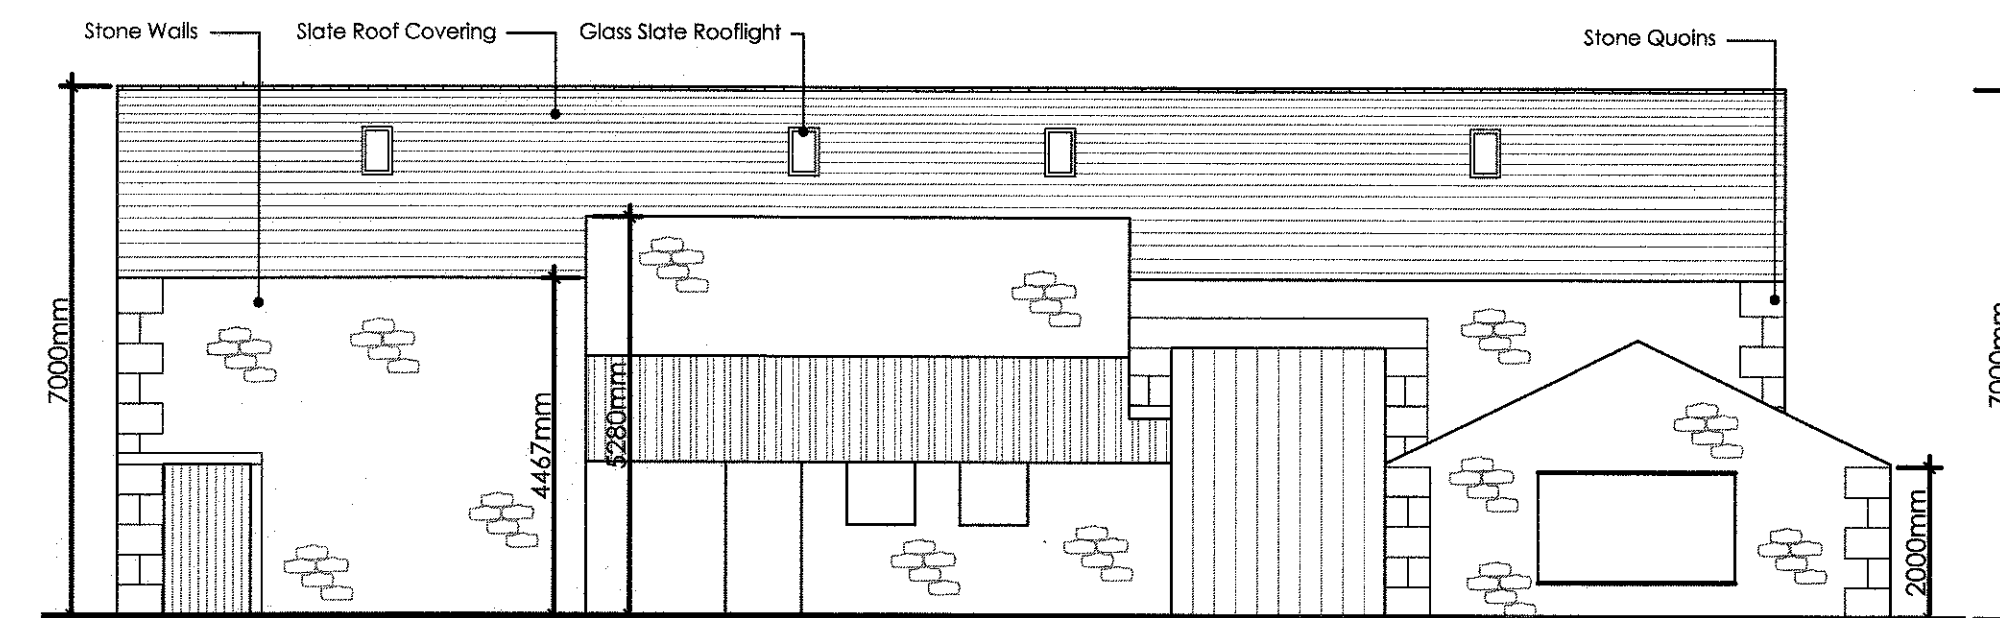

Existing Southerly Facing Elevation
Scale 1:100

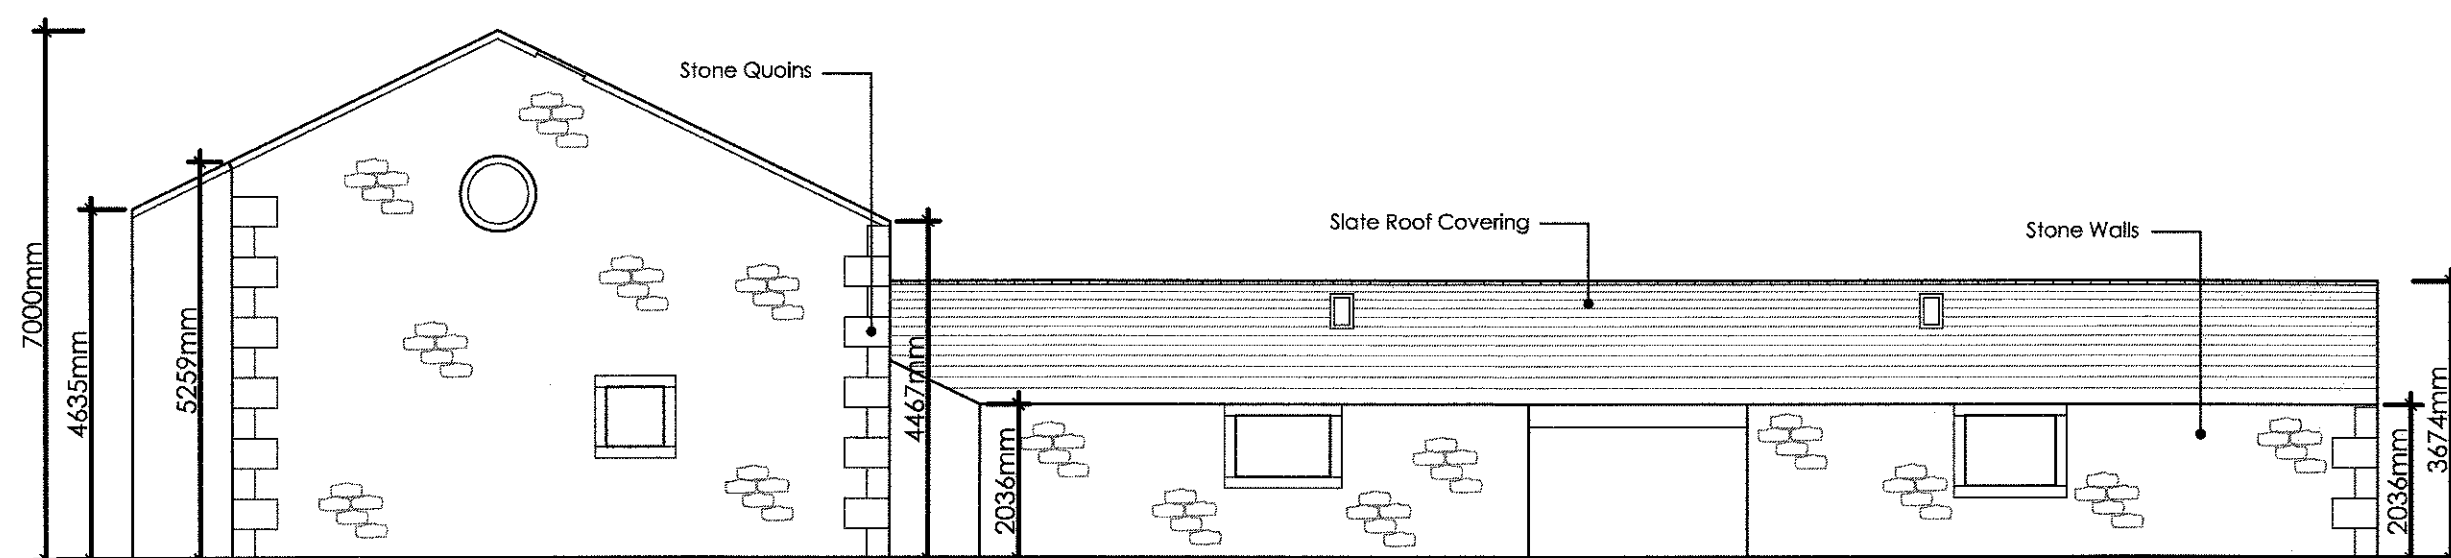

Existing Westerly Facing Elevation
Scale 1:100

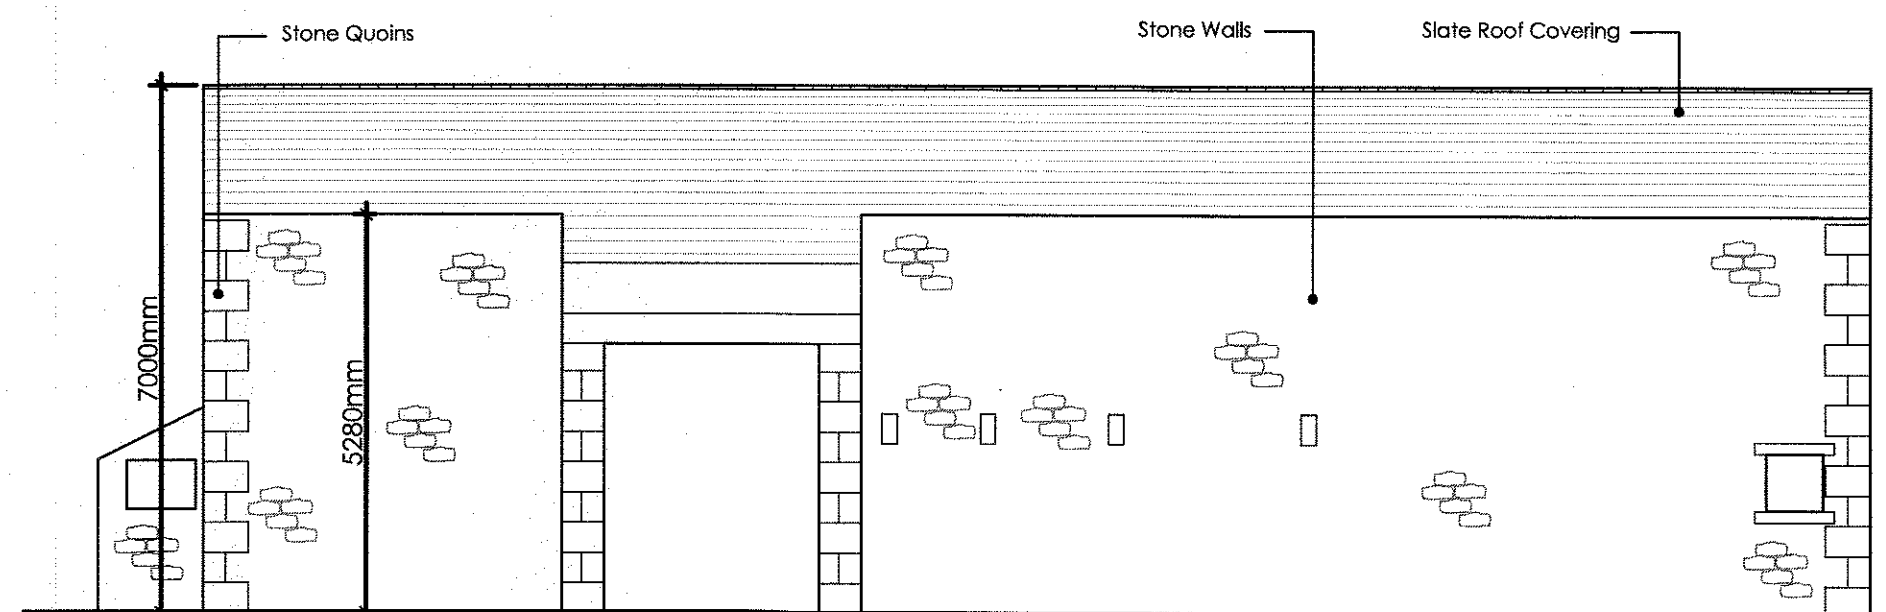

Existing Northerly Facing Elevation
Scale 1:100



Client
Mr M. Sells and Miss M. Howorth

Job Title
Proposed Barn Conversion At
Higher Boyce Farm
Stonegate
Ribchester
Lancashire
PR3 3YN

Drawing Title
Existing Plans and Elevations

Scale
1:100 @ A1

Date
Sept 2015

Drawn
MF

spa
SUNDERLAND PEACOCK ARCHITECTS
SUNDERLAND PEACOCK & ASSOCIATES LTD.
HAZLEMEAD, RIMMO ROAD, CLITHEROE
LANCASHIRE, BB7 2AS
T 01200 423178 F 01200 423228
E info@sunderlandpeacock.com
www.sunderlandpeacock.com



4874 - 02