




This drawing is to be read in conjunction with all relevant Architect, consultant and specialist drawings and specifications. The Architect is to be notified of any discrepancies before proceeding. Do not scale from this drawing. All dimensions and levels are to be checked on site. This drawing is subject to copyright. All work carried out before Planning and Building Permission has been granted is at the contractor's risk.

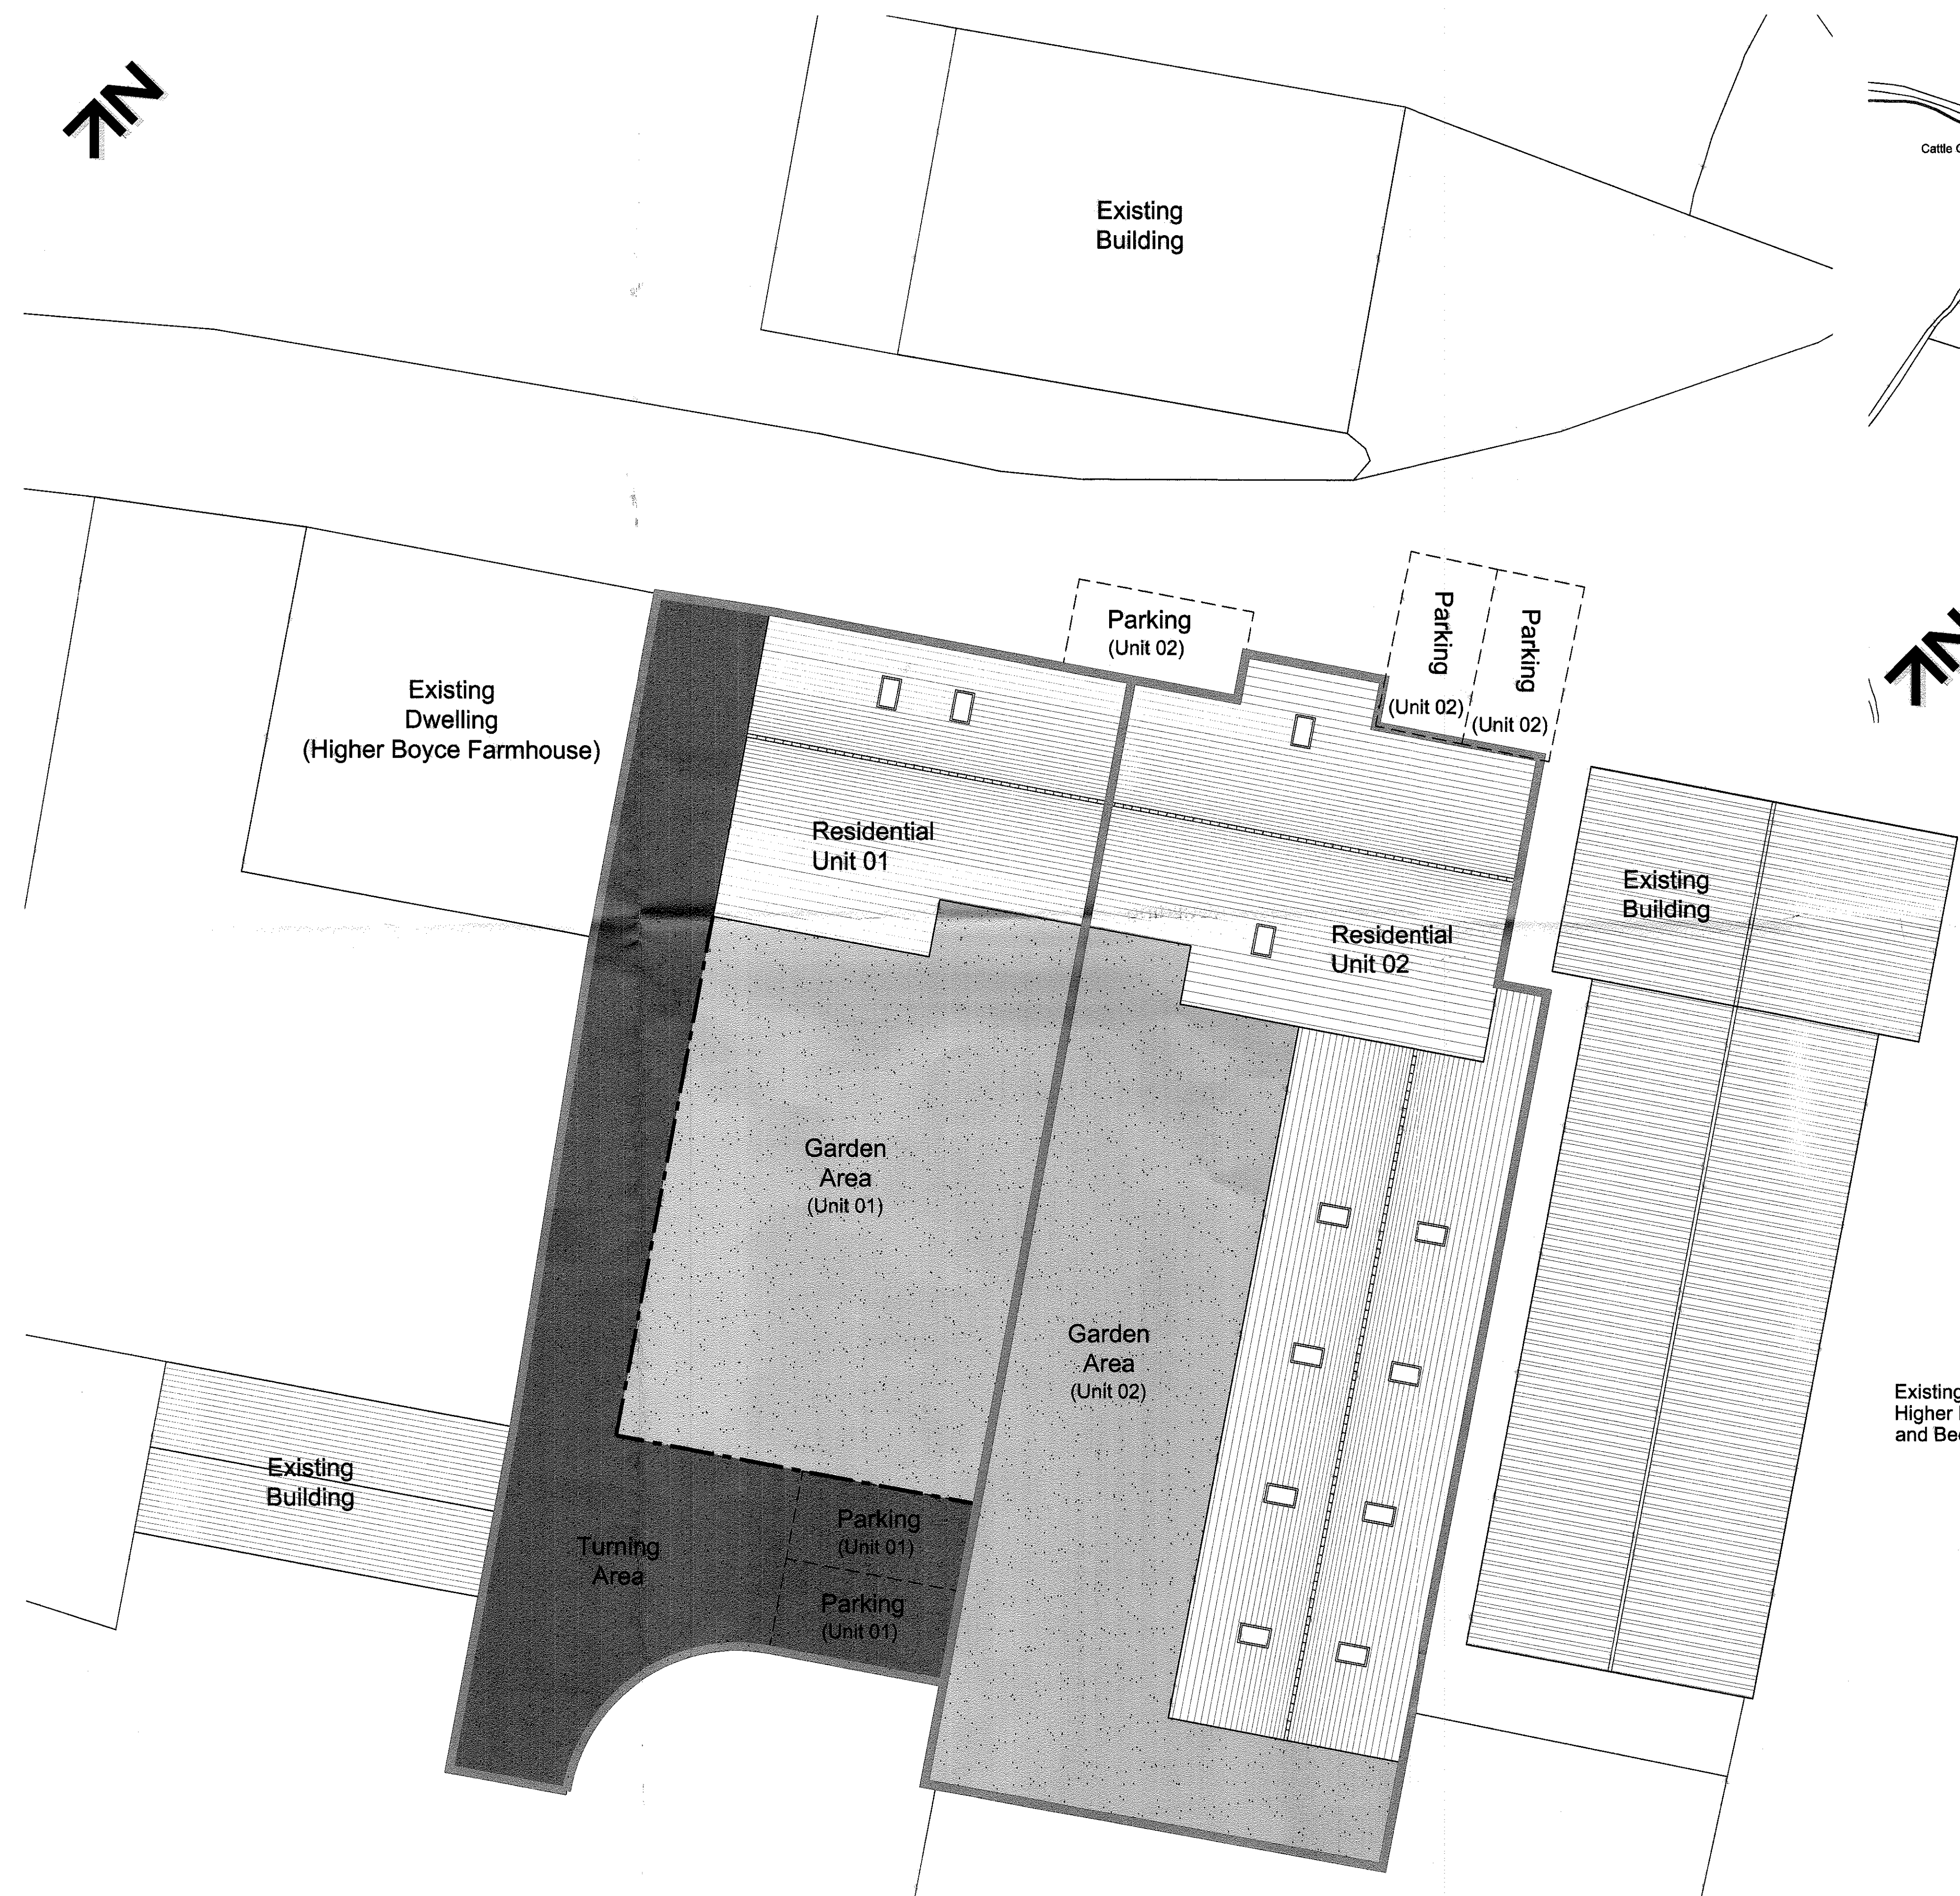

Proposed Site Plan
Scale 1:100

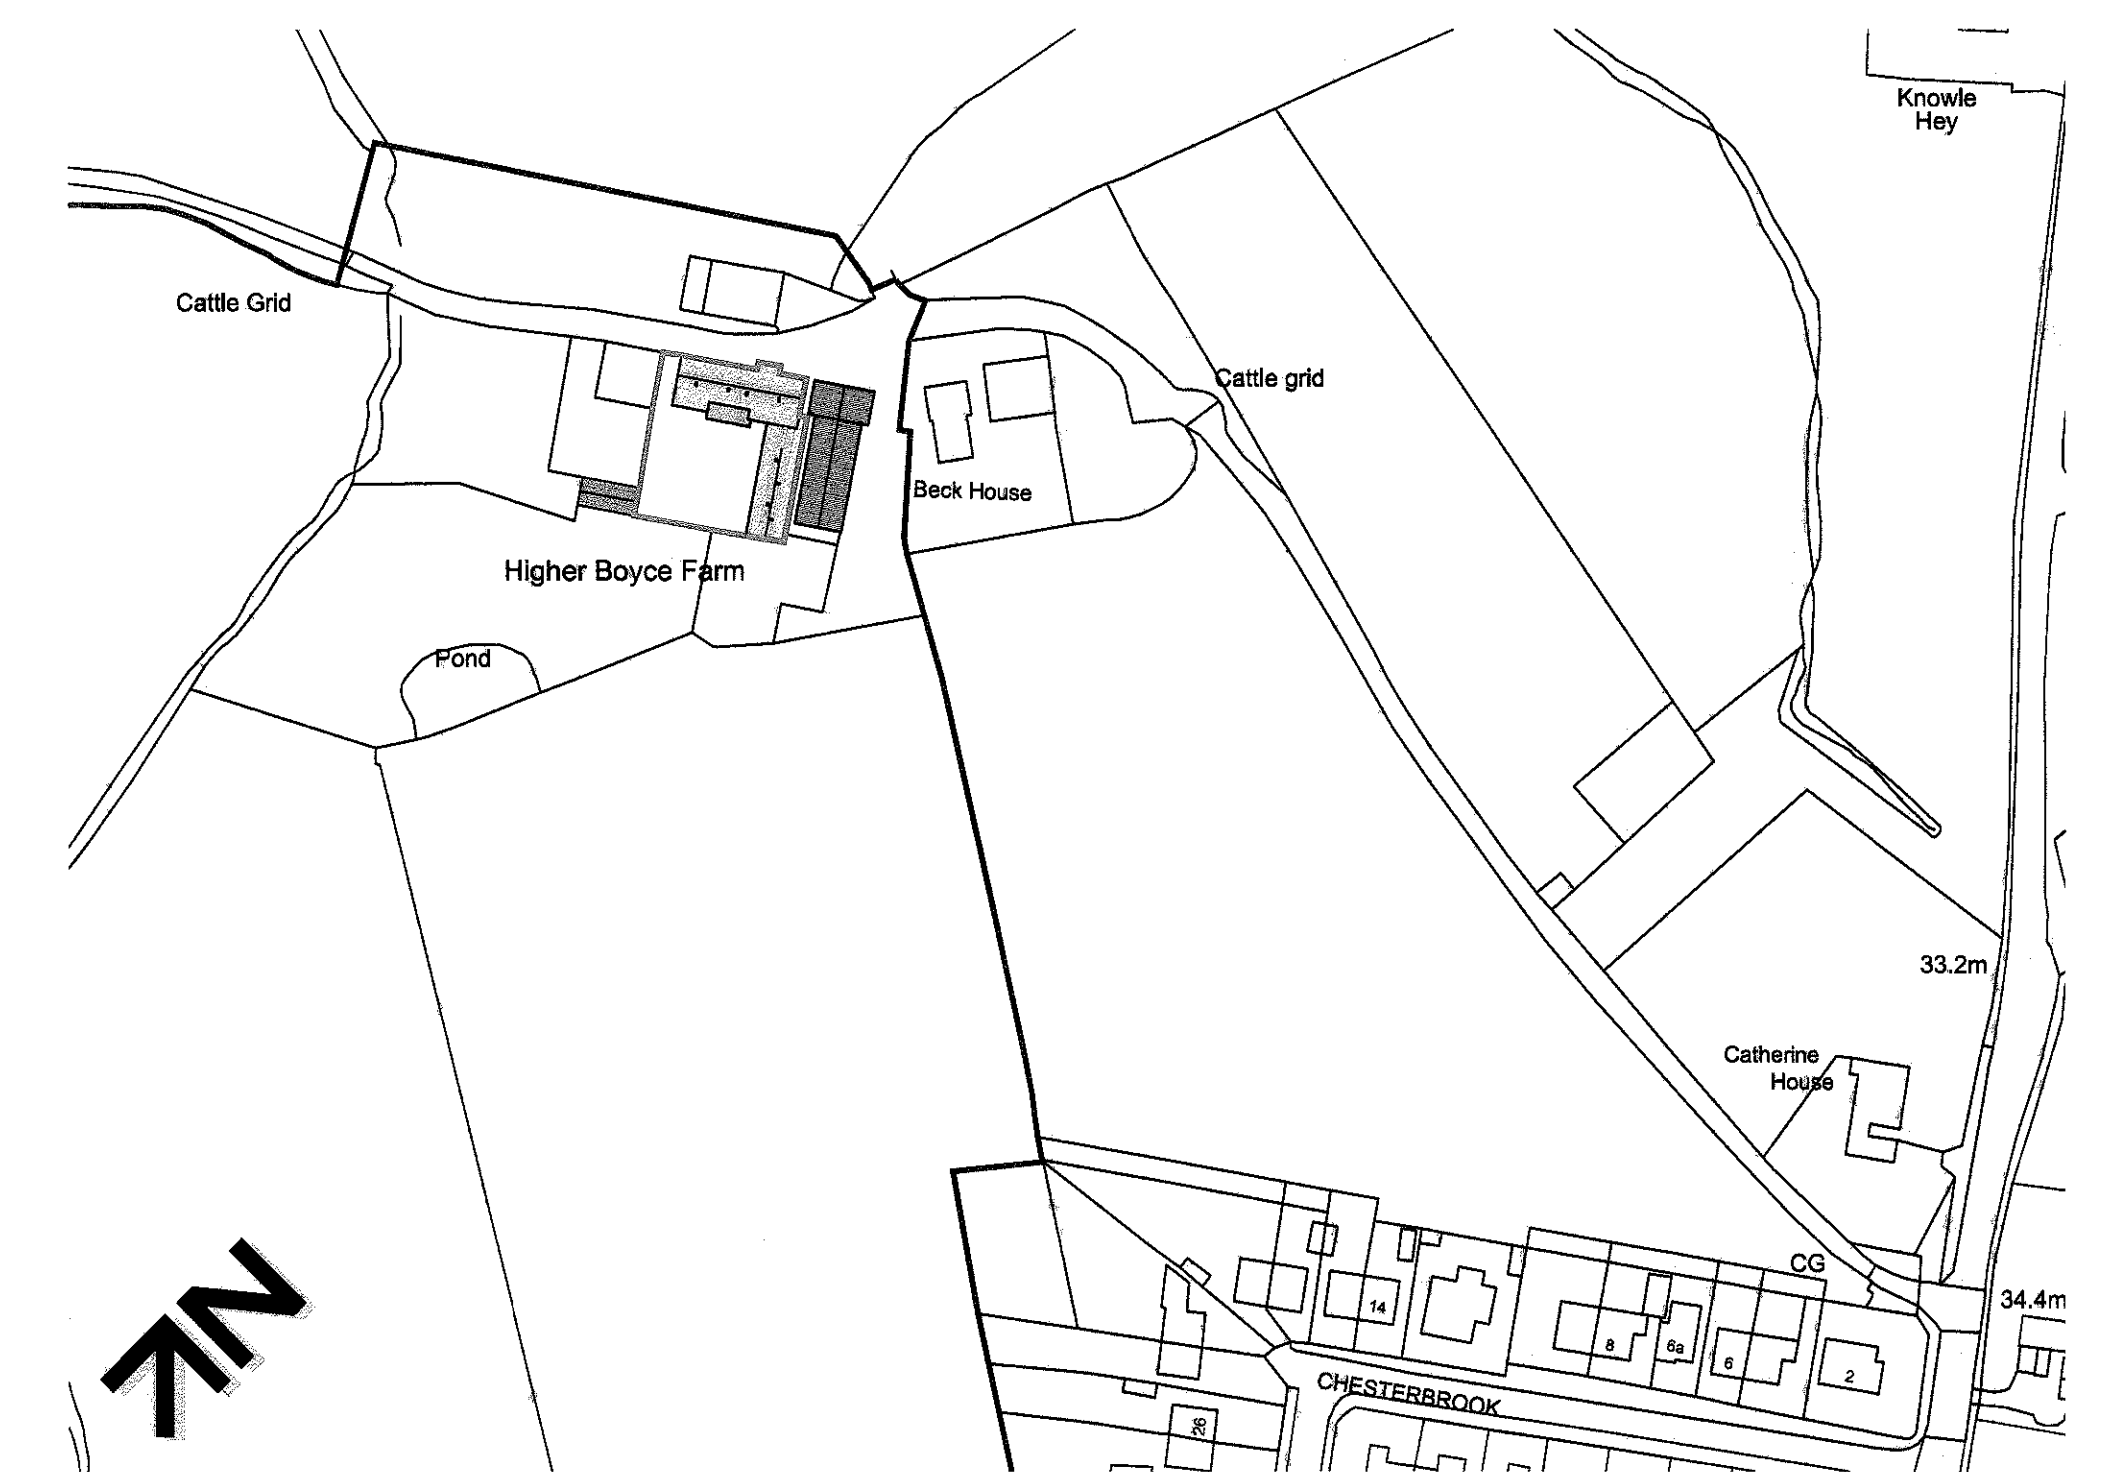

Location Plan
Scale 1:1250

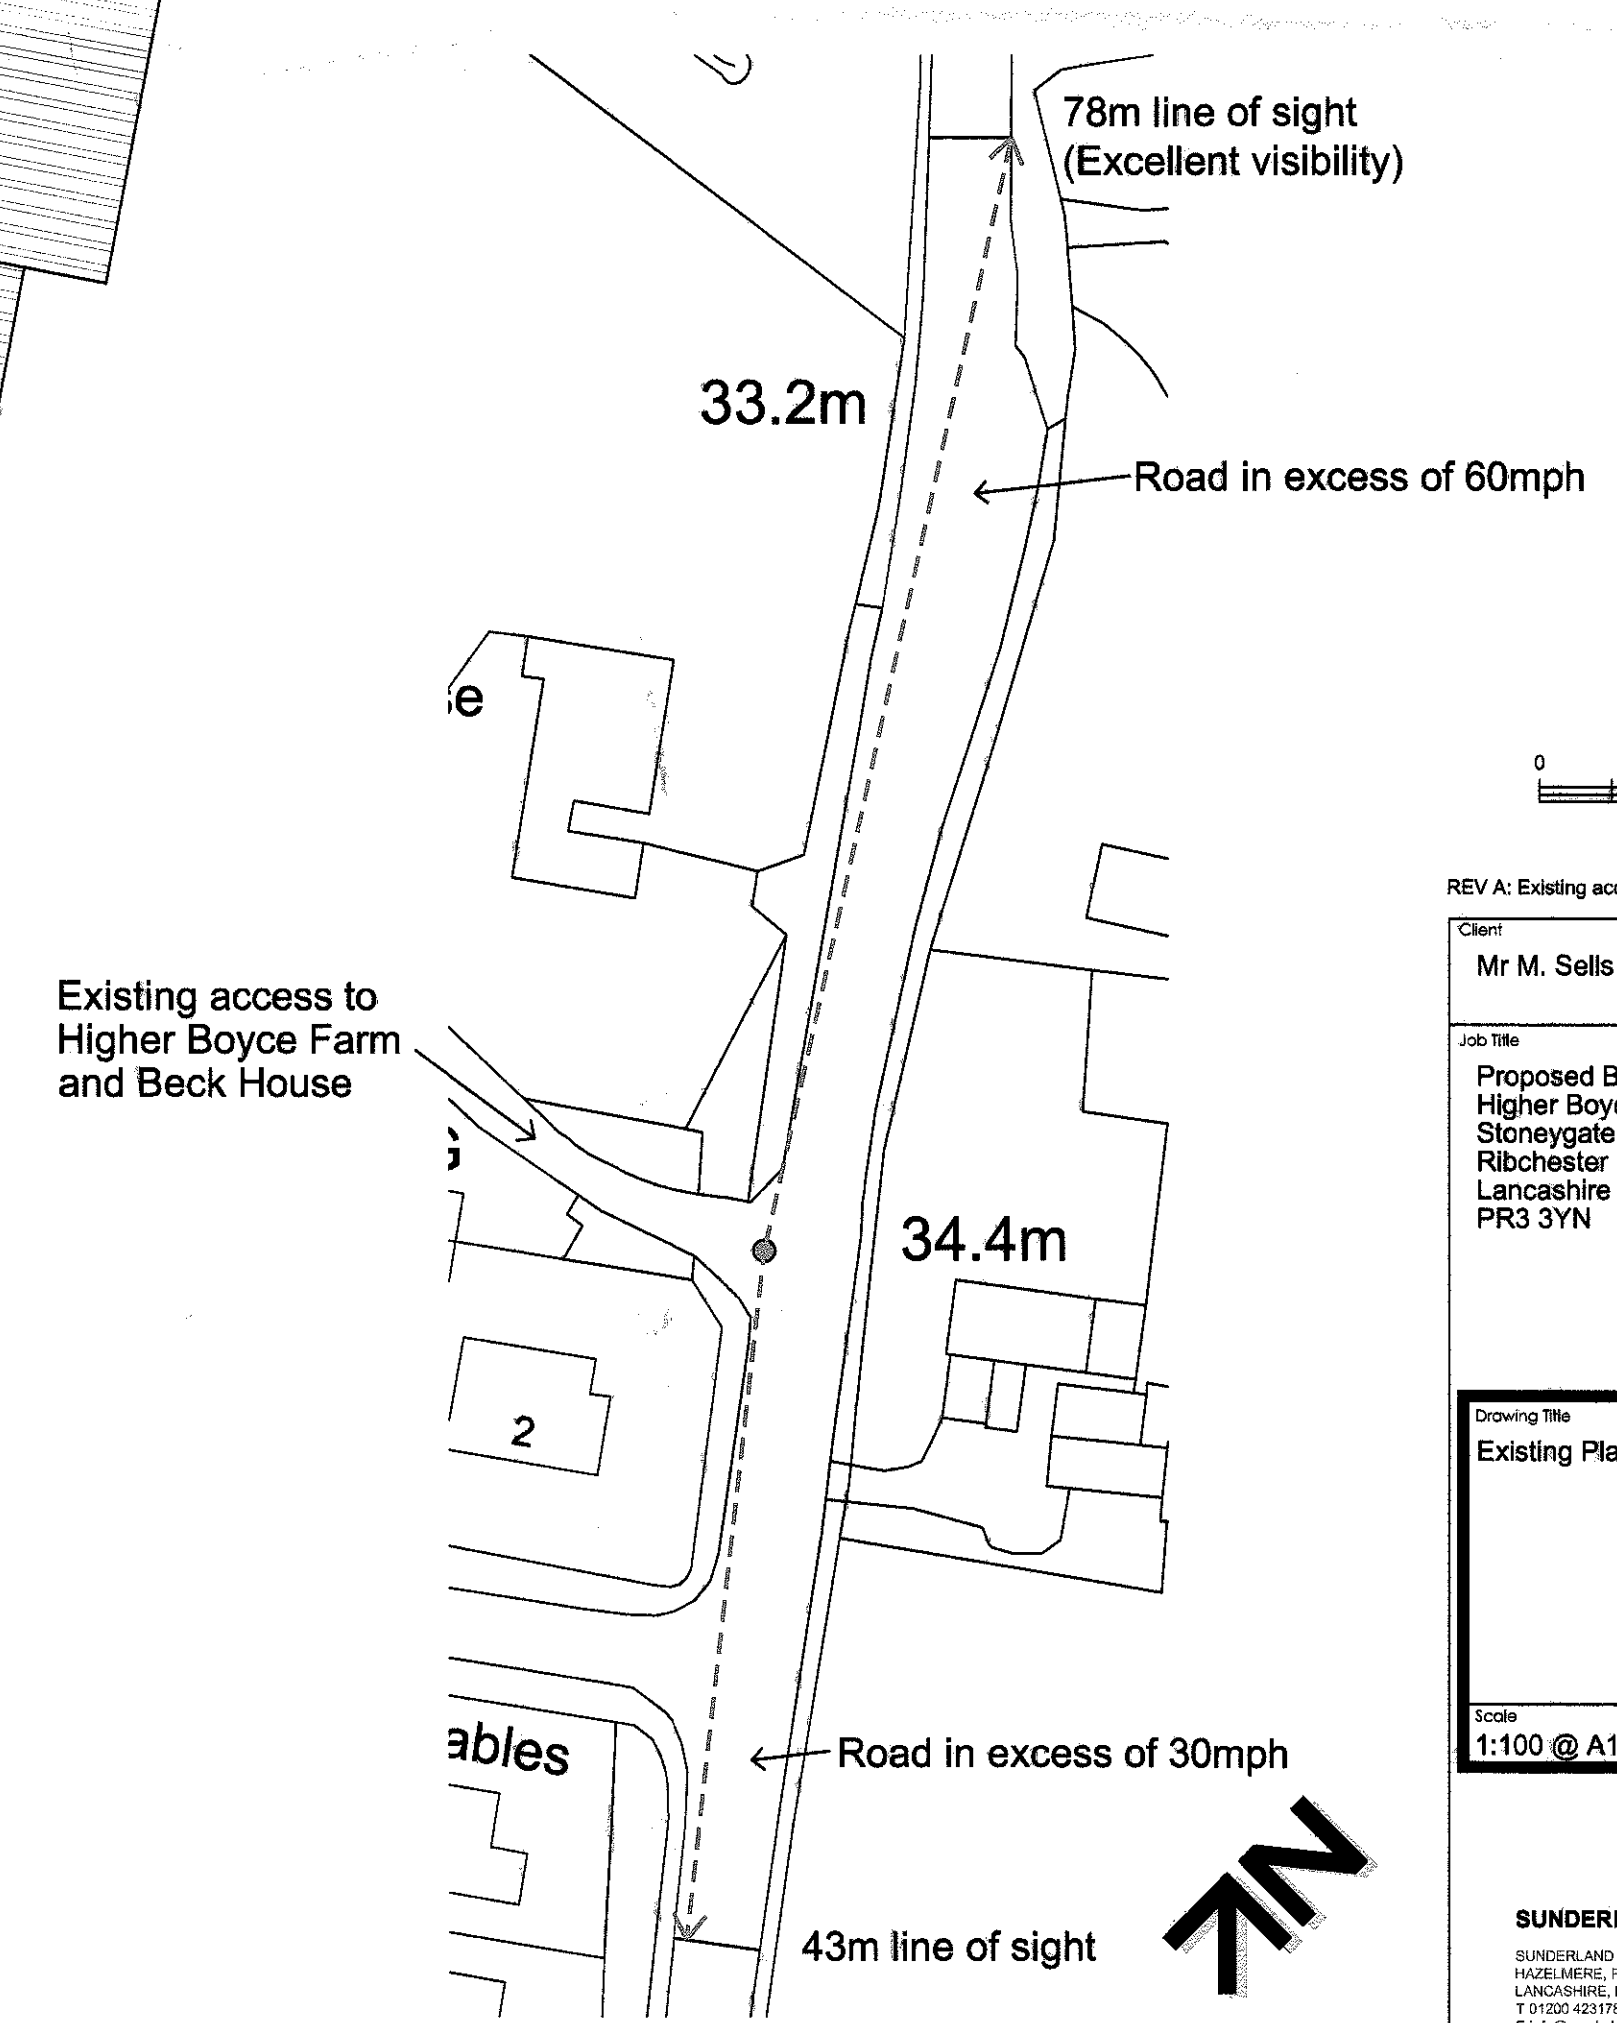

Plan showing visibility / line of site
Scale 1:500



REV A: Existing access and visibility splays added. MF. 17/11/2015

Client
Mr M. Sells and Miss M. Howorth

Job Title
**Proposed Barn Conversion At
Higher Boyce Farm
Stoneygate
Ribchester
Lancashire
PR3 3YN**

Drawing Title
Existing Plans and Elevations

Scale 1:100 @ A1	Date Spet 2015	Drawn MF
----------------------------	--------------------------	--------------------

spa
SUNDERLAND PEACOCK ARCHITECTS
SUNDERLAND PEACOCK & ASSOCIATES LTD.
WILKINS ROAD, HEBBURN, NE15 7JG
T 0191 4211178 F 0191 4211179
E info@sunderlandpeacock.com
www.sunderlandpeacock.com

4874 -01 A