




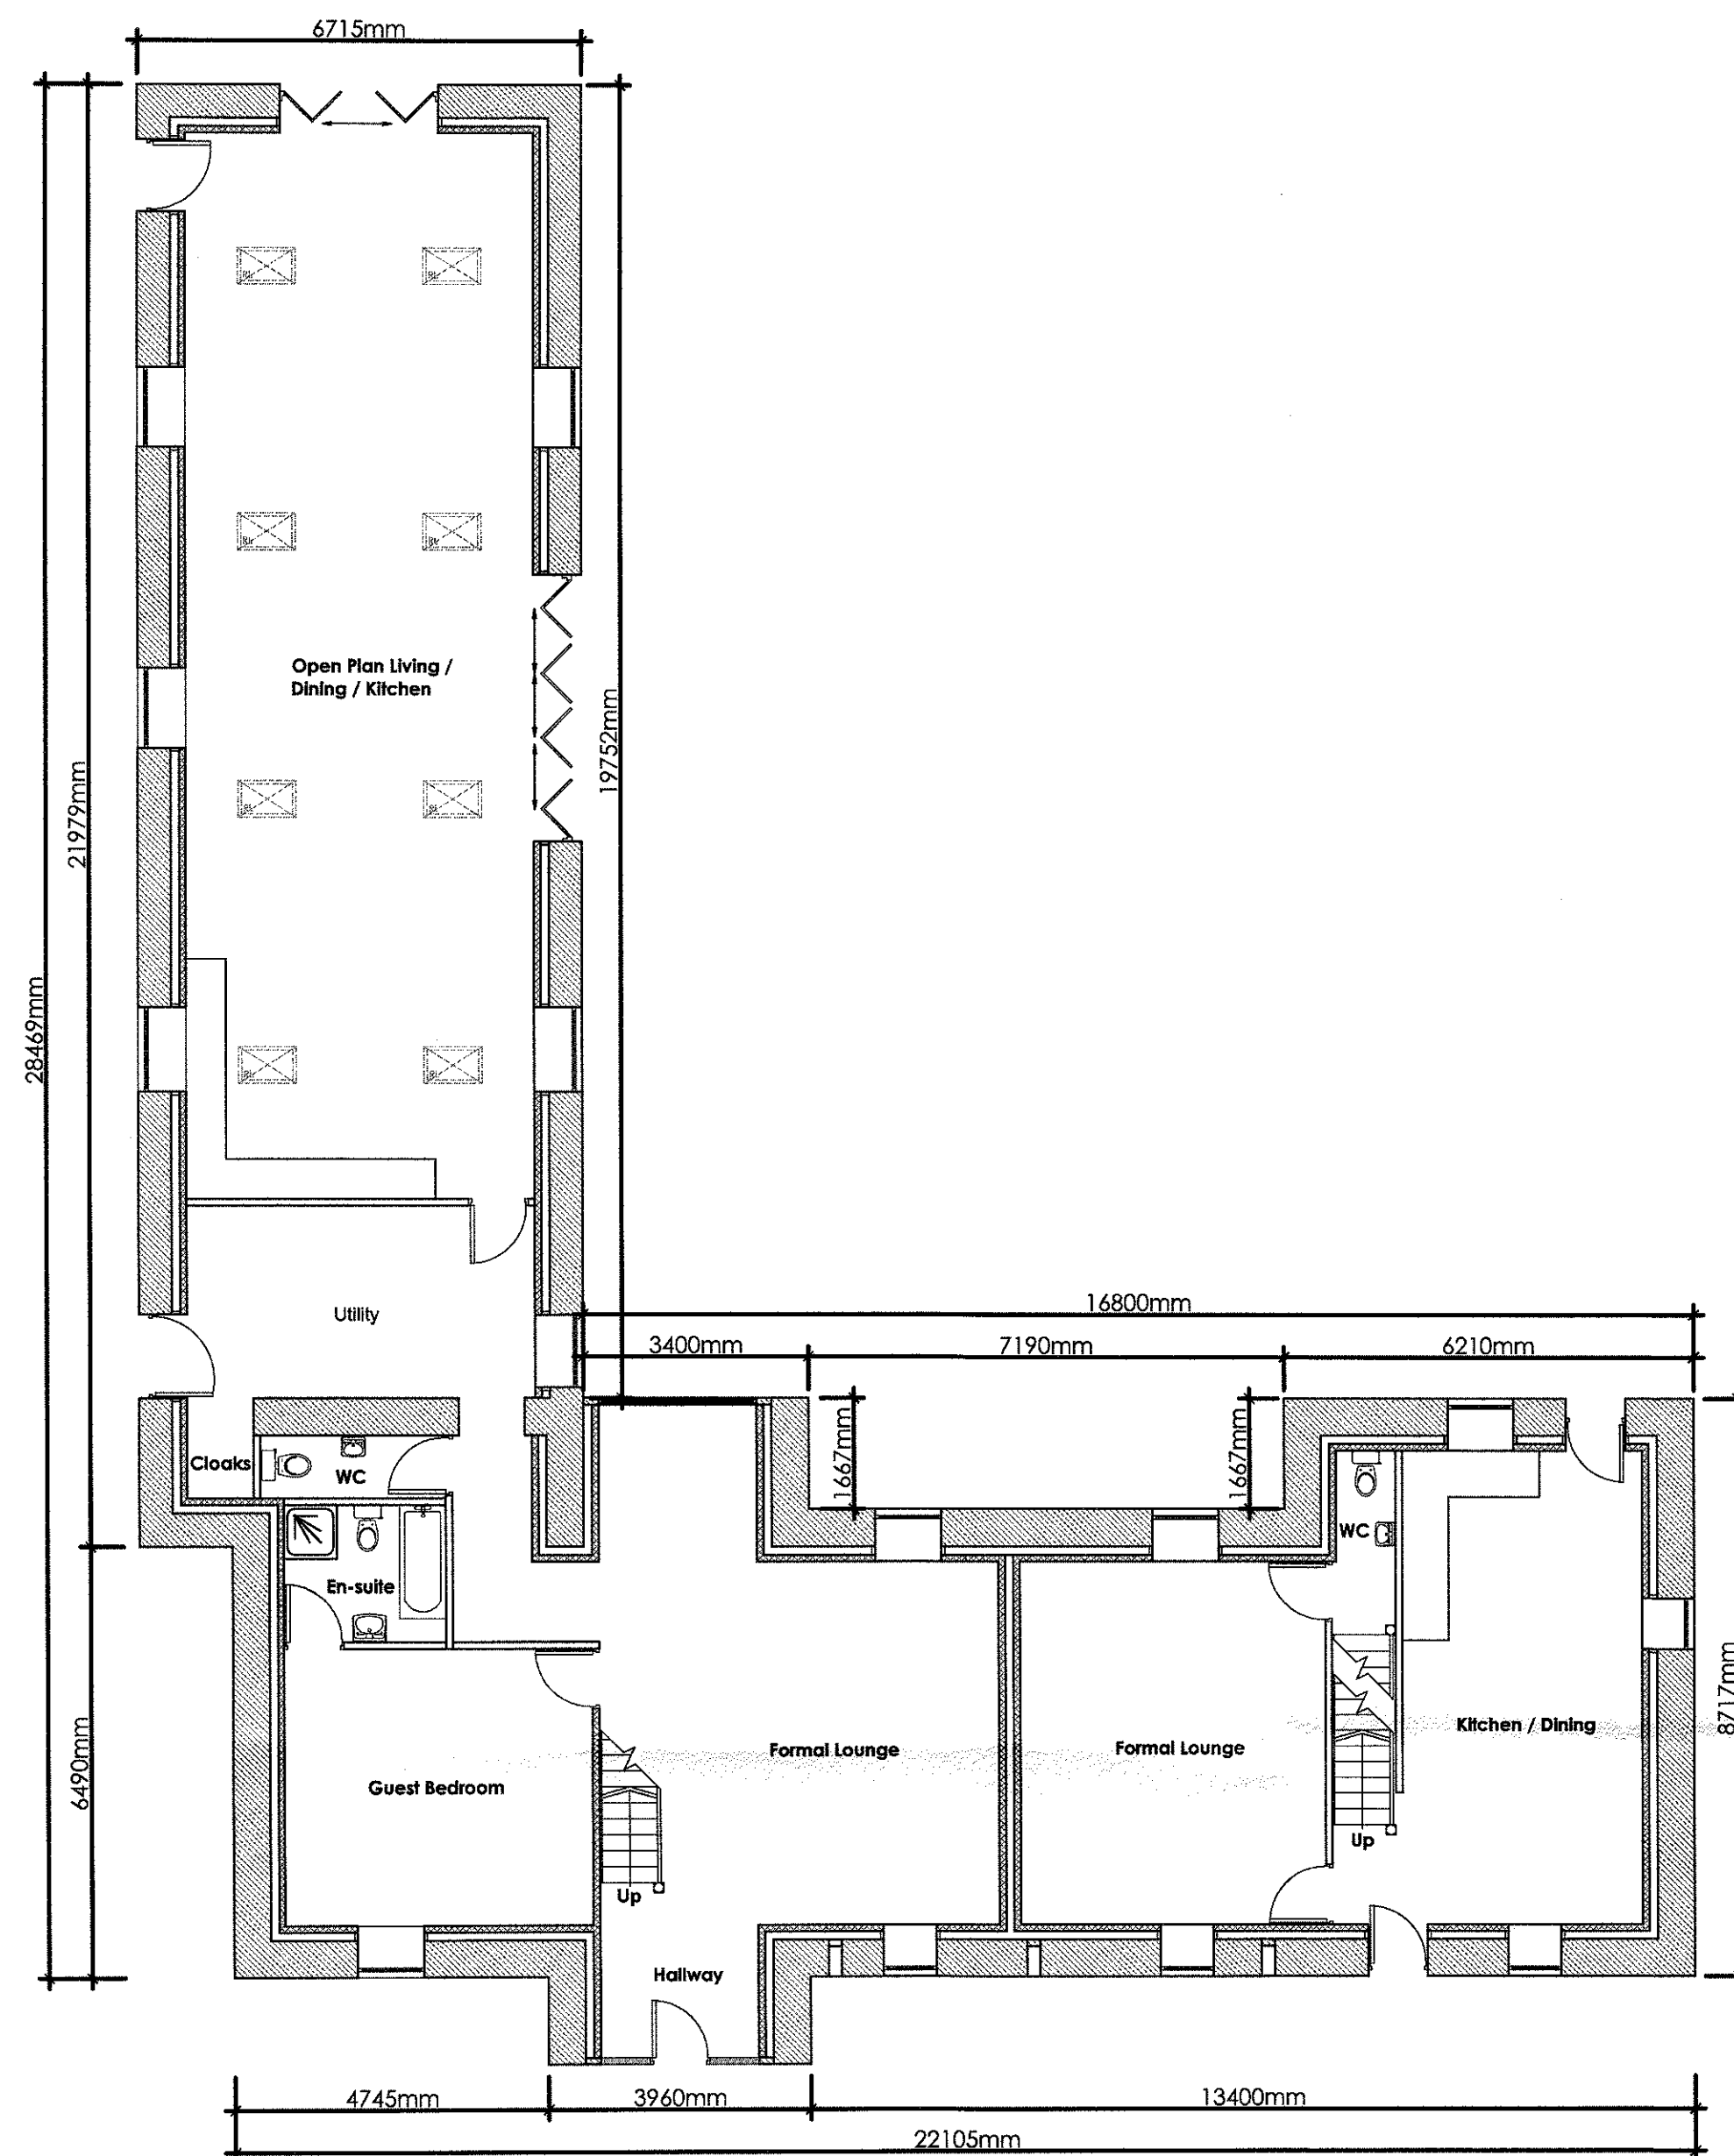


Proposed Ground Floor Plan  
Scale 1:100

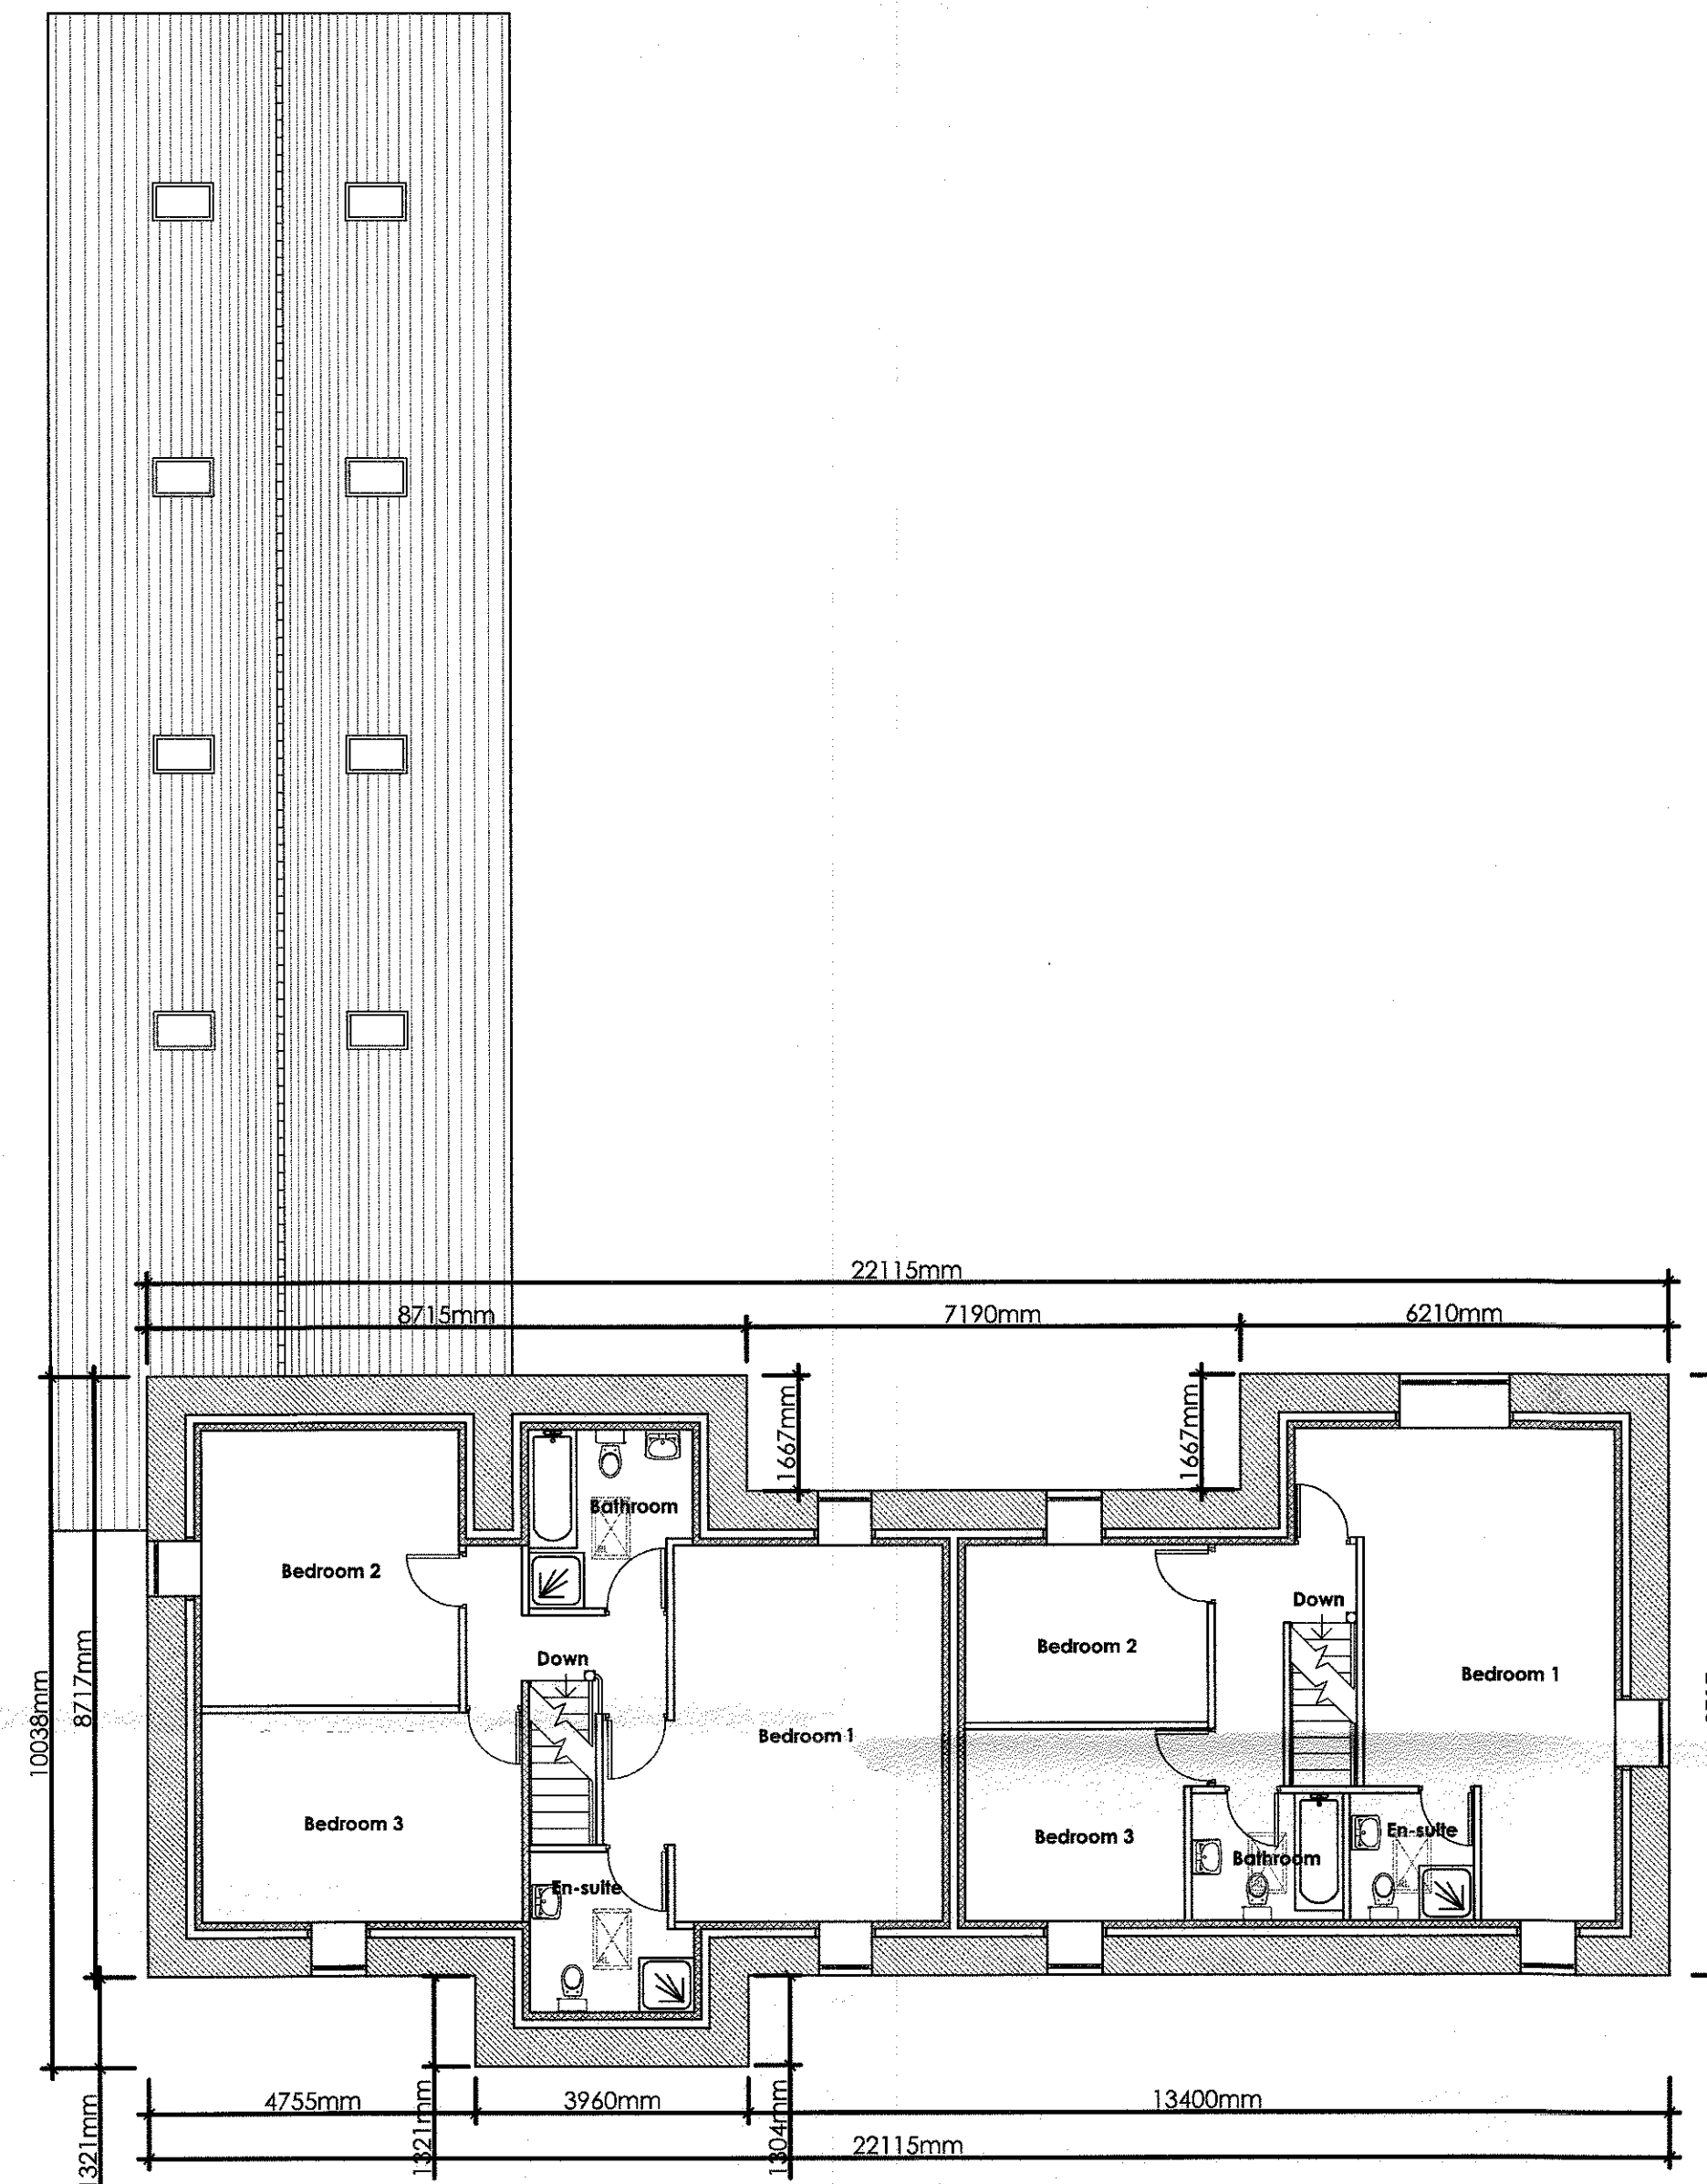


Proposed First Floor Plan  
Scale 1:100

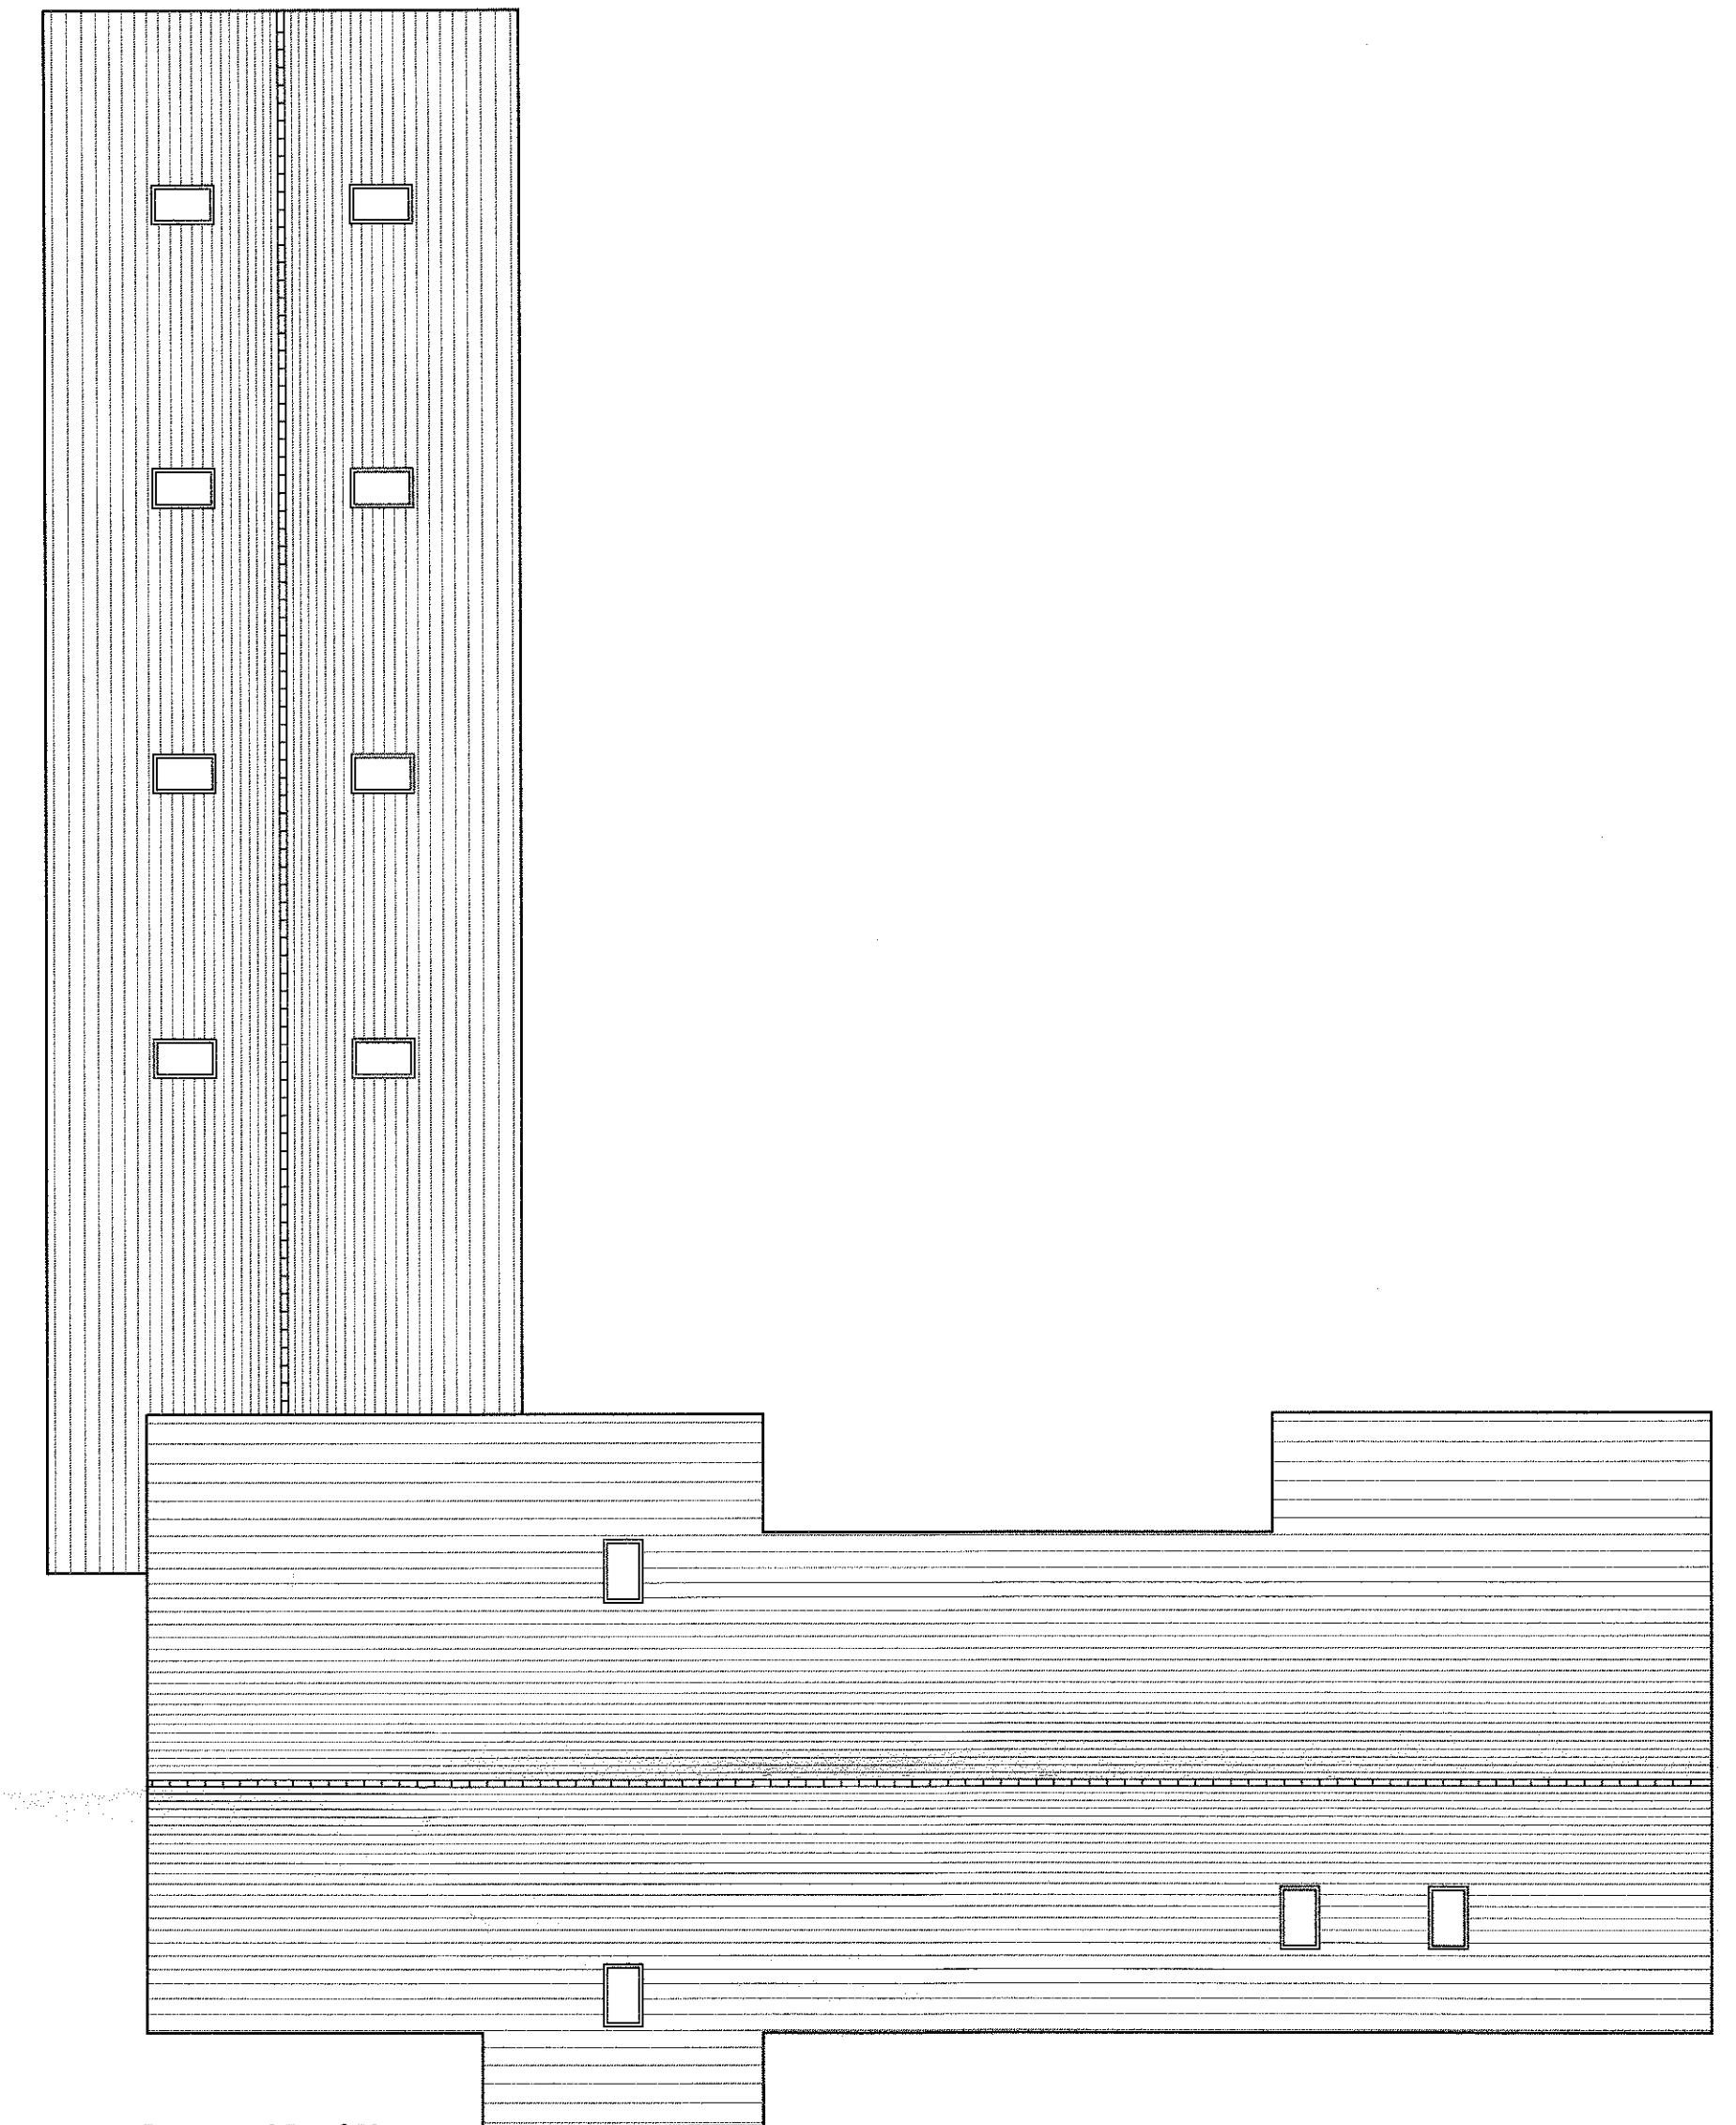


Proposed Roof Plan  
Scale 1:100

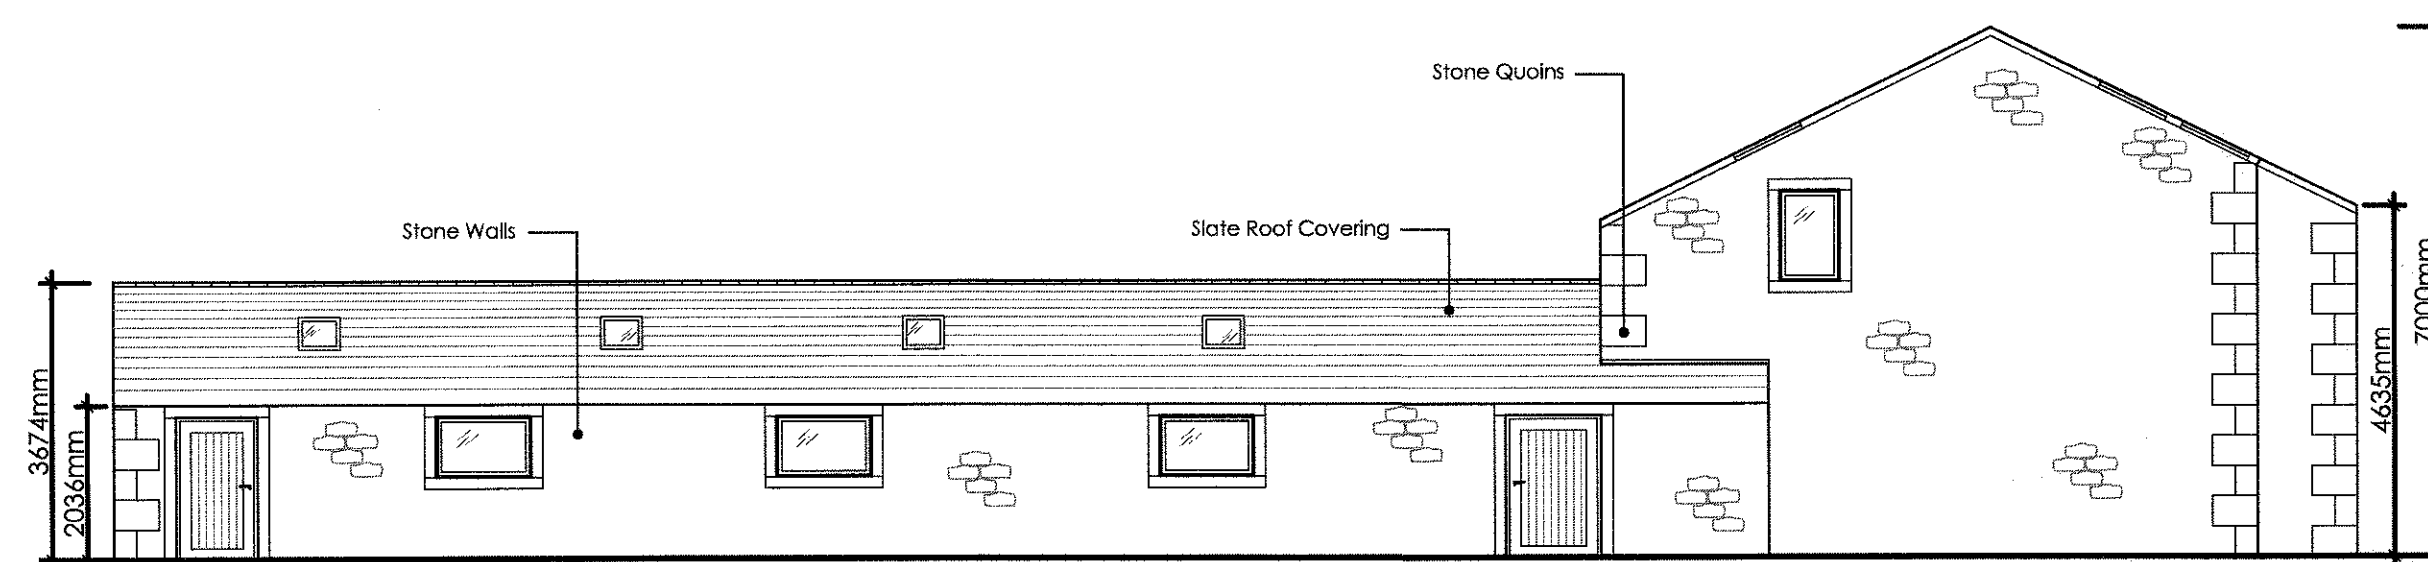

Proposed Easterly Facing Elevation  
Scale 1:100

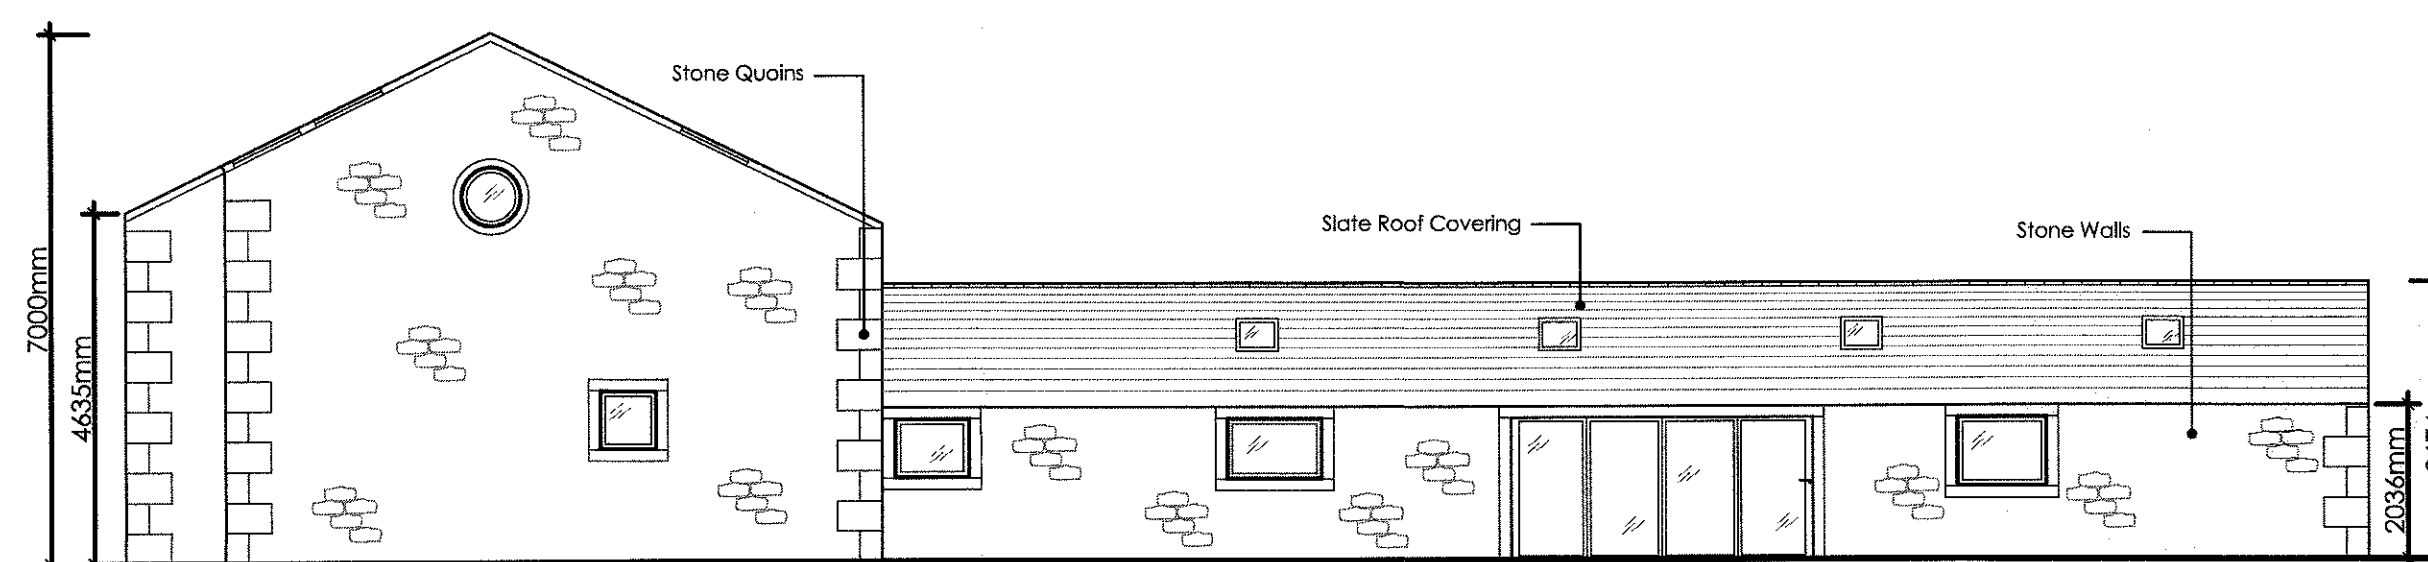

Proposed Westerly Facing Elevation  
Scale 1:100

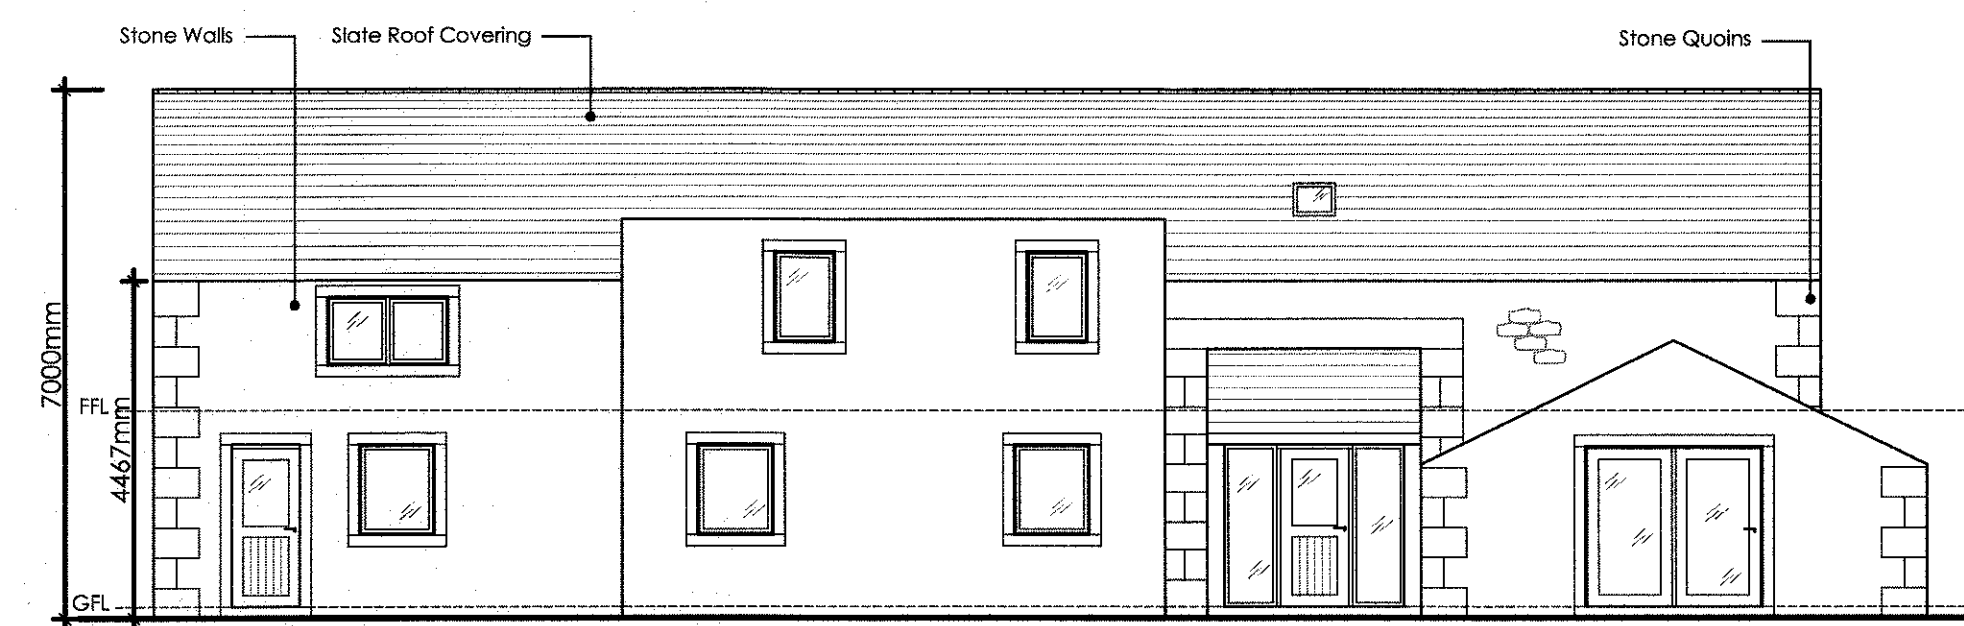

Proposed Southerly Facing Elevation  
Scale 1:100



Proposed Northerly Facing Elevation  
Scale 1:100



Client  
Mr M. Sells and Miss M. Howorth

Job Title  
Proposed Barn Conversion At  
Higher Boyce Farm  
Stonegate  
Ridgeway  
Lancashire  
PR3 3YN

Drawing Title  
Proposed Plans and Elevations

Scale  
1:100 @ A1

Date  
Spt 2015

Drawn  
MF

**spa**  
SUNDERLAND PEACOCK & ASSOCIATES LTD.  
HAZELWIRE, PRALDO ROAD, CLITHEROE  
LANCASHIRE, BB7 2JG  
T 01200 423178 F 01200 427228  
E info@sunderlandpeacock.com  
www.sunderlandpeacock.com

4874 -03