

This drawing is to be read in conjunction with all relevant Architect, consultants' and specialists' drawings and specifications. The Architect is to be notified of any discrepancies before proceeding. Do not scale from this drawing. All dimensions and levels are to be checked on site. This drawing is subject to copyright. All work carried out before Planning and Building Permission has been granted is at the contractor/client's risk.




EAST ELEVATION



WEST ELEVATION




SOUTH ELEVATION

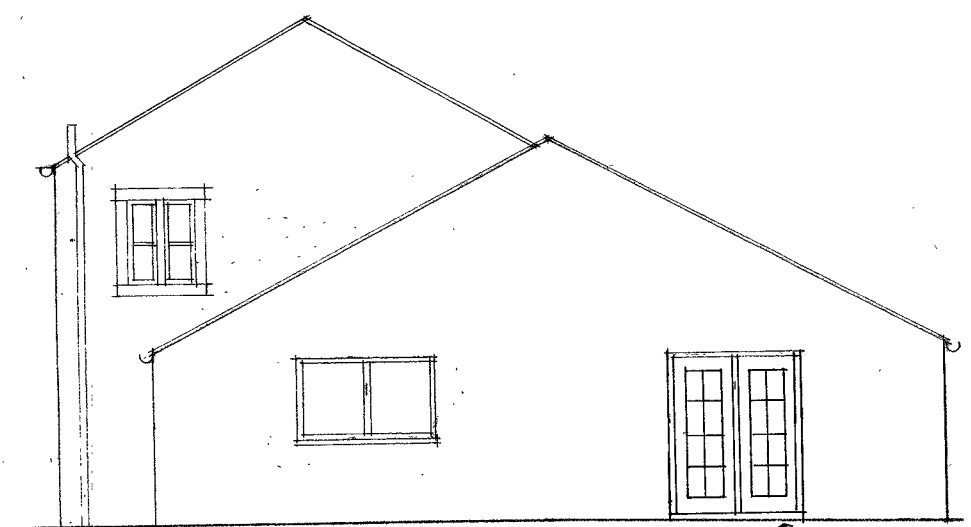


NORTH ELEVATION


TIMBER DOORS

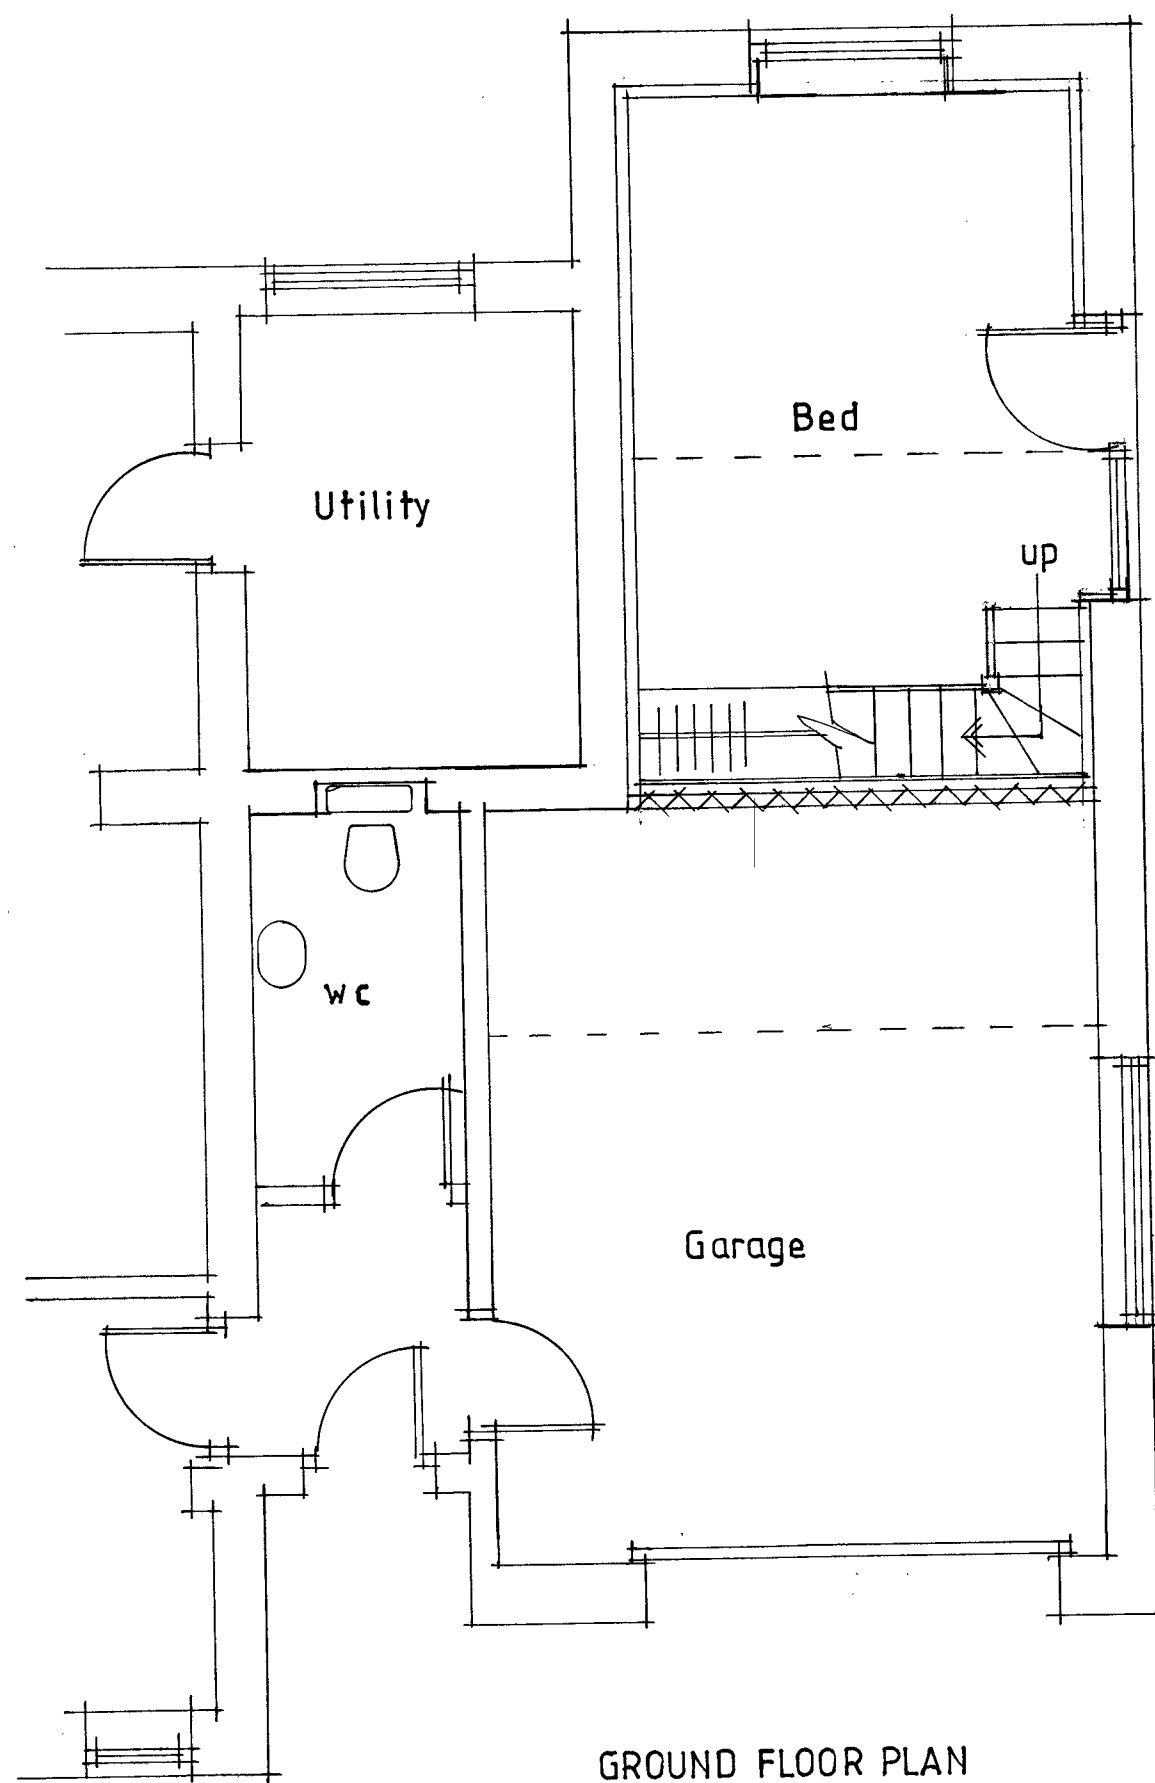

GROUND FLOOR PLAN

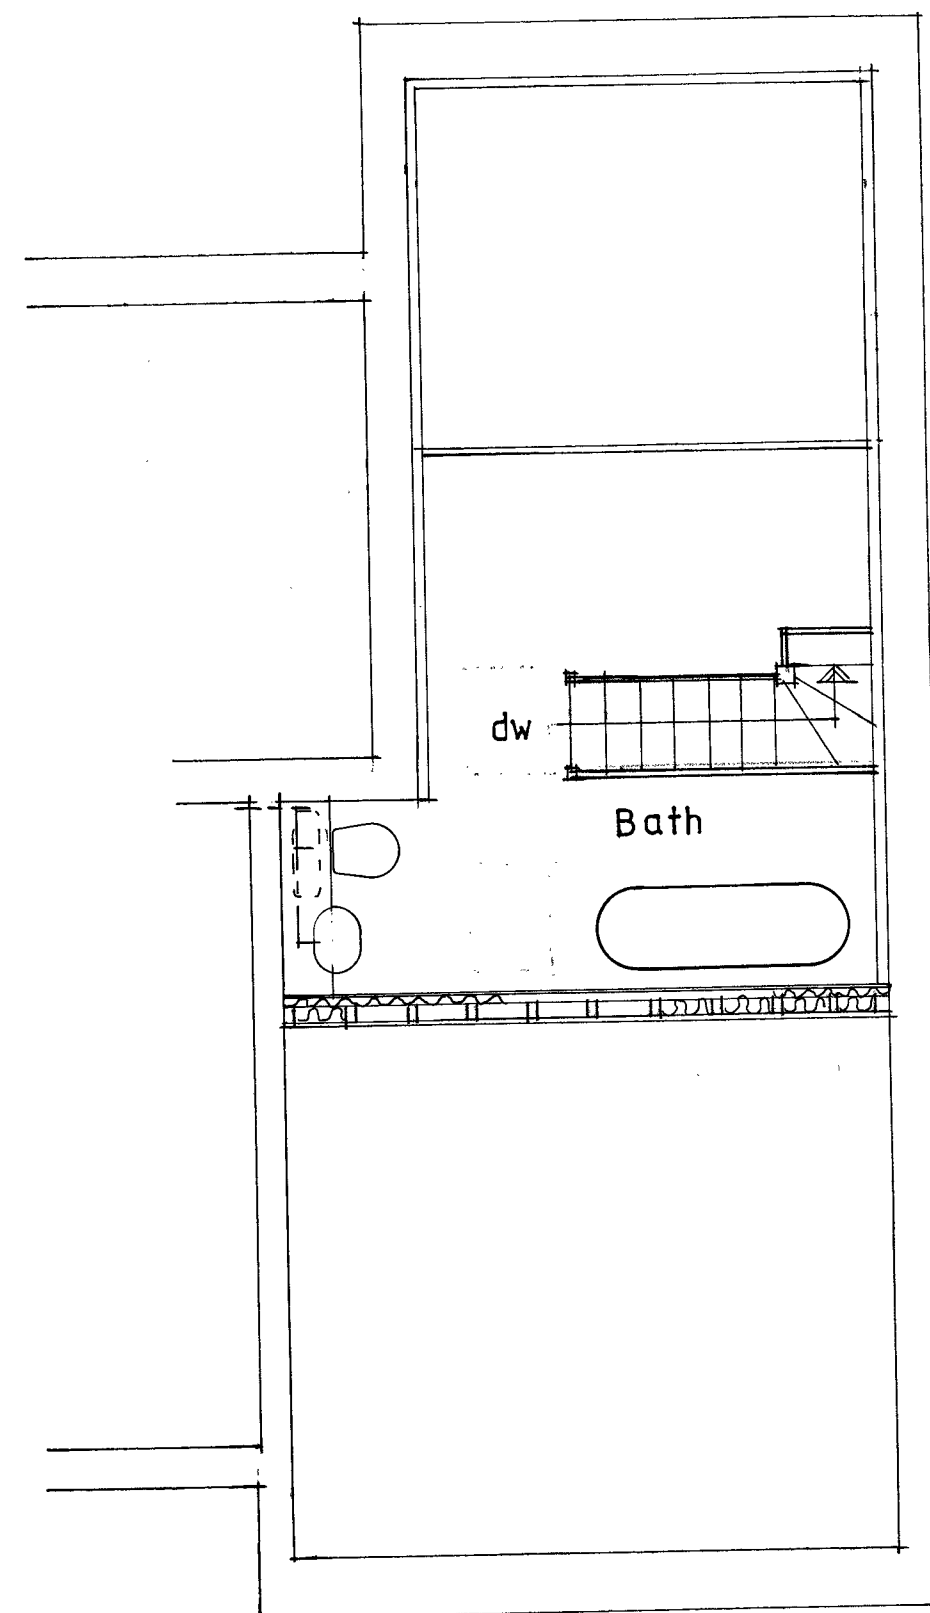

FIRST FLOOR PLAN

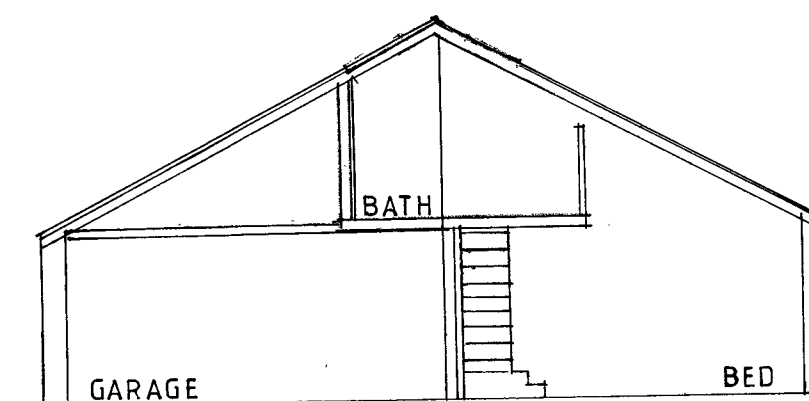

SECTION

Client

Mr D BOVINGDON

Job Title

PROPOSED ALTERATIONS TO
GARAGE AT
WILKINSONS FARM
SIMONSTONE LANE
READ

Drawing Title

PROPOSED PLANS & ELEVATIONS

Scale

1:100 1:50

Date

NOV 15

Drawn

LKR

spa
ARCHITECTS

SUNDERLAND PEACOCK & ASSOCIATES LTD.

HAZELMERE, PINLICO ROAD, CLITHEROE,
LANCASHIRE, BB7 2AG
T 01200 428178 F 01200 427328
E info@sunderlandpeacock.com
www.sunderlandpeacock.com



4371

2-2