


NOTES
 THIS DRAWING IS TO BE READ IN CONJUNCTION WITH ALL OTHER DRAWINGS FOR THIS PROJECT.
 ALL LEVELS AND DIMENSIONS ARE TO BE CHECKED ON SITE BY THE CONTRACTOR, PRIOR TO PLACING ORDERS OR COMMENCING ANY OF THE RELEVANT WORKS.
 ALL DIMENSIONS ARE IN MILLIMETRES UNLESS STATED OTHERWISE.
 ANY DISCREPANCIES BETWEEN THE INFORMATION SHOWN ON THE PLAN AND THAT FOUND ON SITE ARE TO BE REPORTED TO THE DESIGNER IMMEDIATELY.

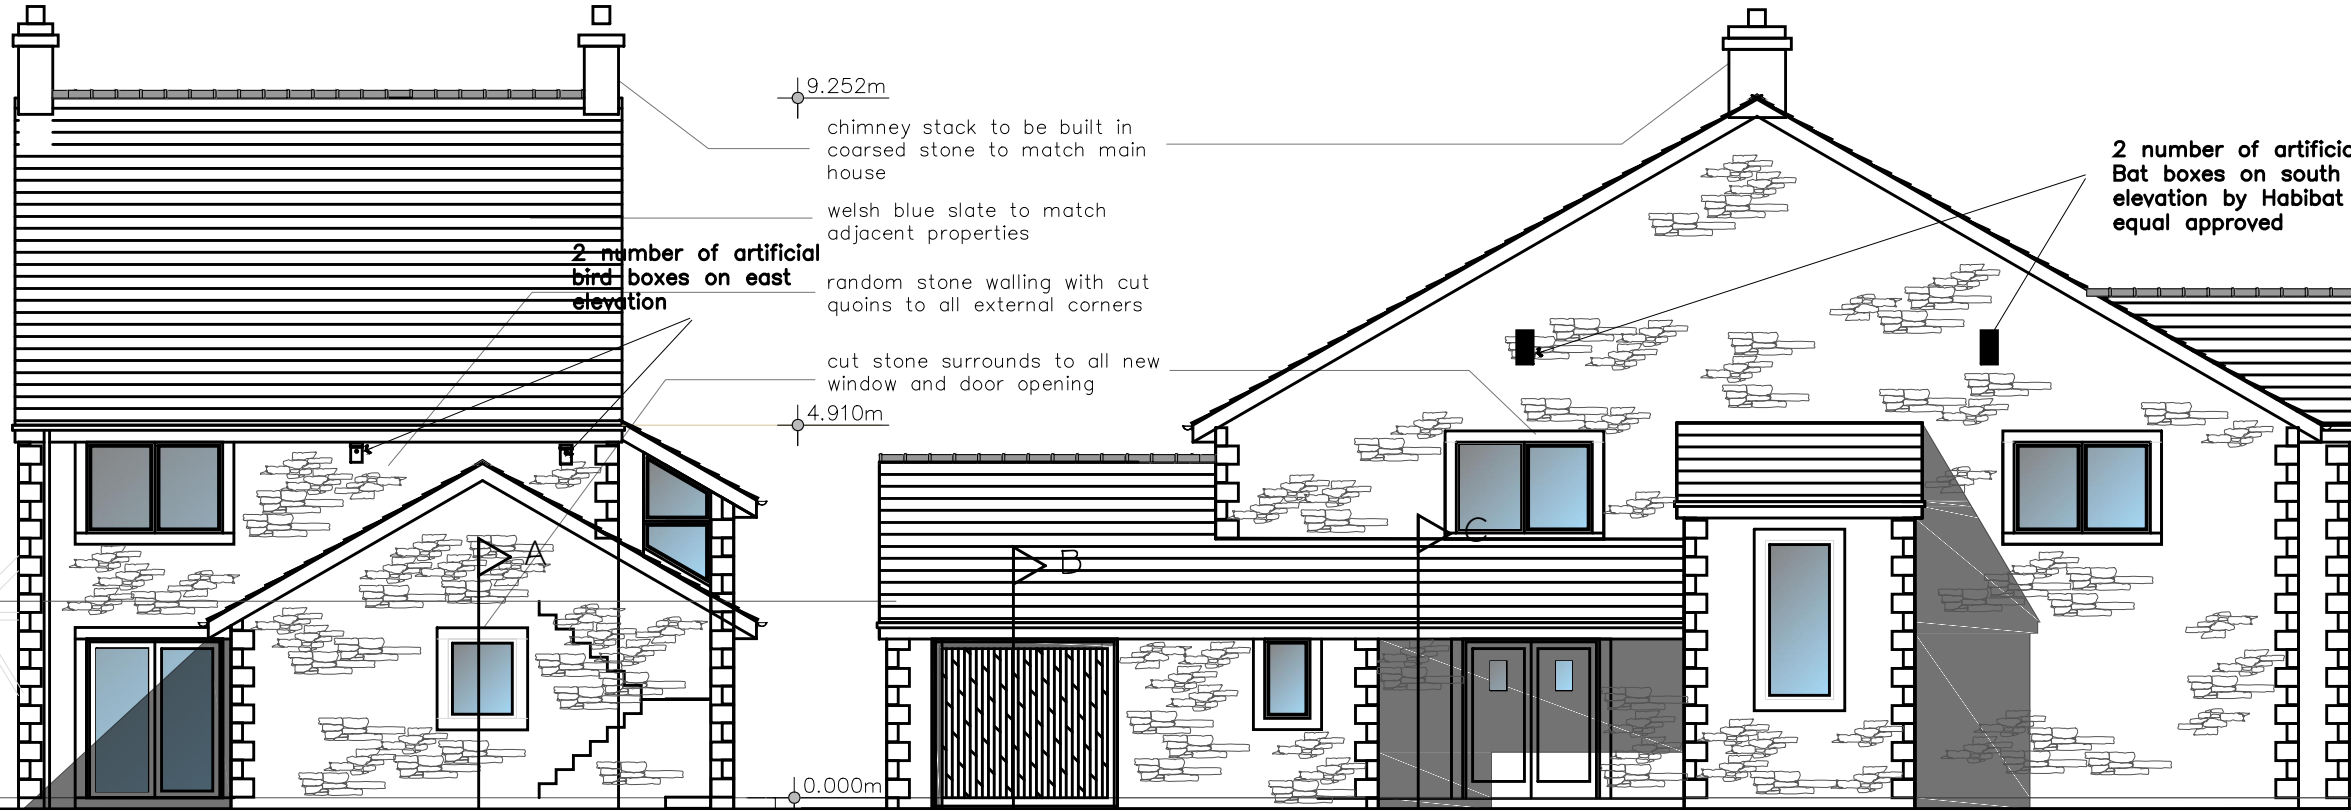

FRONT ELEVATION

SIDE ELEVATION

C 28.07.15 bird and BAT boxes added and section lines added for details
 B 16.06.15 additional windows added
 A 09.06.15 house alts generally for client


Rev.	Date	Description
------	------	-------------

A.L.H. Design Services
 Barley Cottage, Brewery Street, Longridge, Lancs
 PR3 3NB, Tel & Fax : (01772) 785719

Client
 Mr W. Pye,
 Shay Lane Ind Estate,
 Shay Lane,
 Longridge,
 Lancs PR3 3BT

Job/Scheme Title
 ERECTION OF DETACHED DWELLING

Drawing Title
 PROPOSED ELEVATIONS

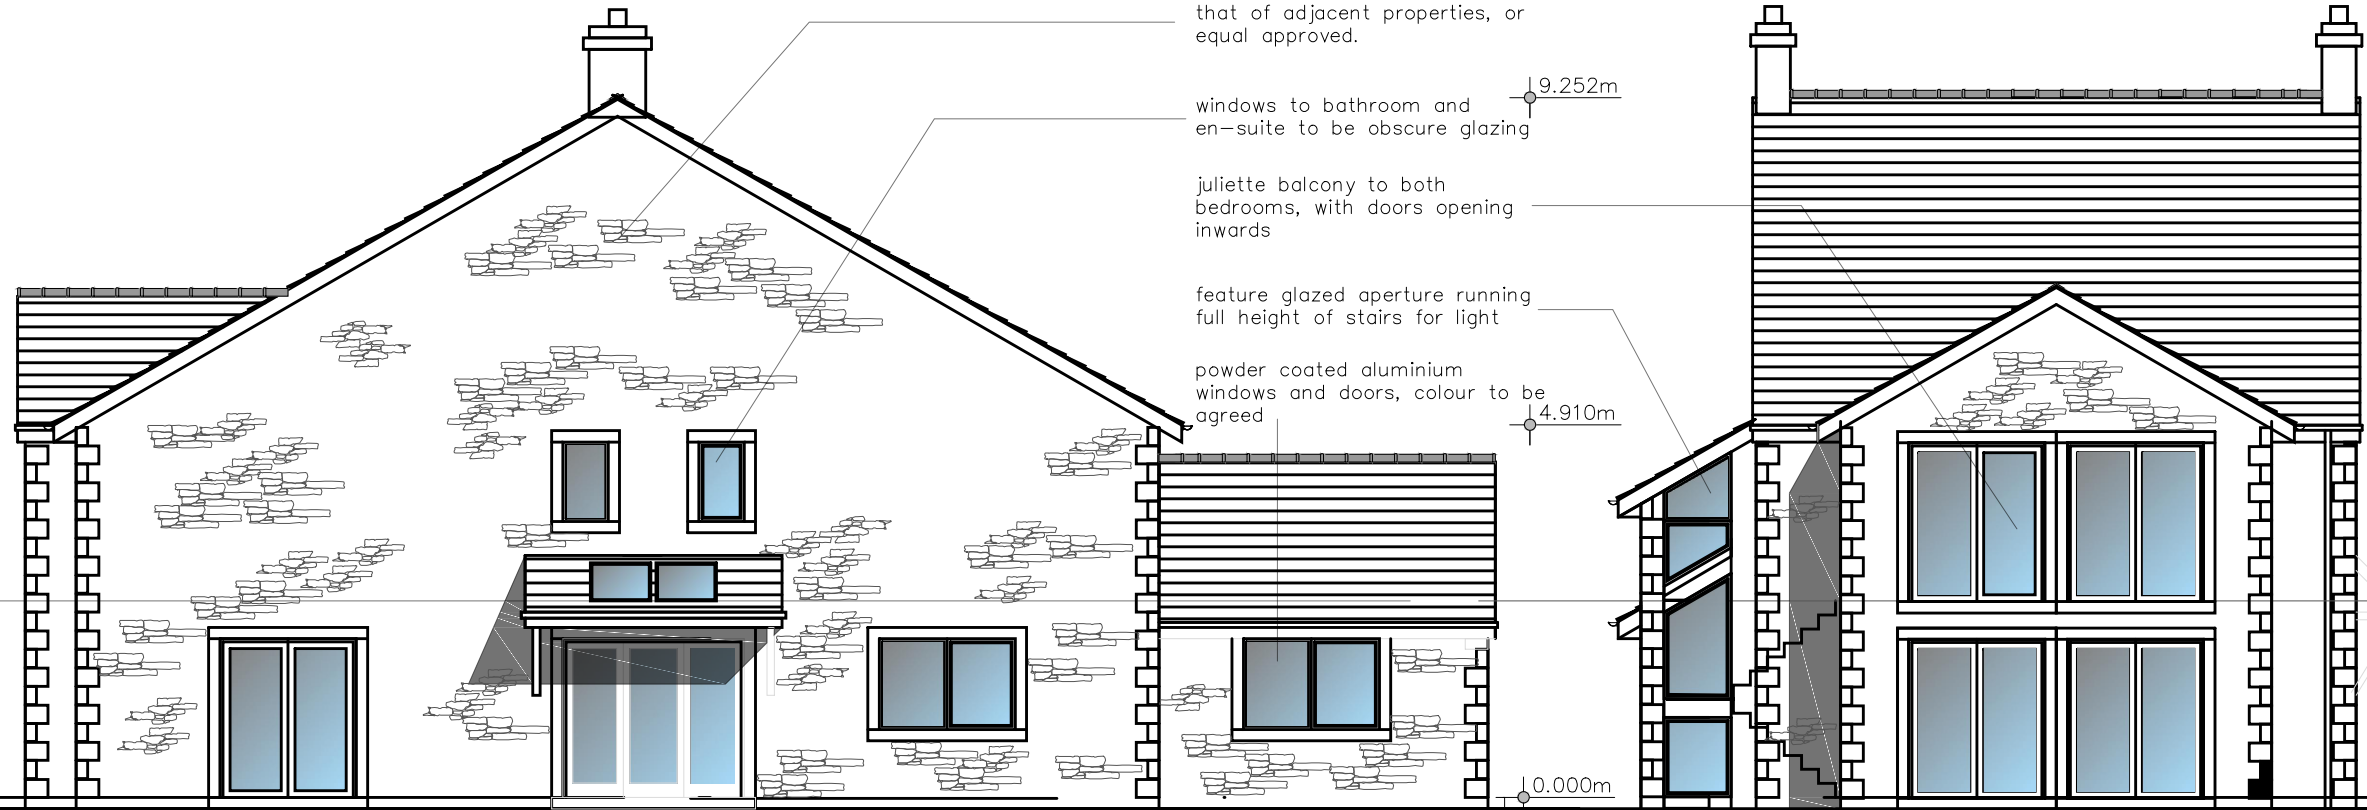

SIDE ELEVATION

REAR ELEVATION

Job/Scheme Number	Drawing Number		
0462/93	Drawing No 20C		
Scale	Date	Drawn	Checked
1/100th	June 15	a.t.l-h.	