


This drawing is to be used in conjunction with all relevant technical conditions, specifications and standards. The architect is to be notified of any discrepancies or errors in the drawing. This drawing is subject to copyright. All work carried out without Building and Planning permission may be liable to all relevant legislation and fees.

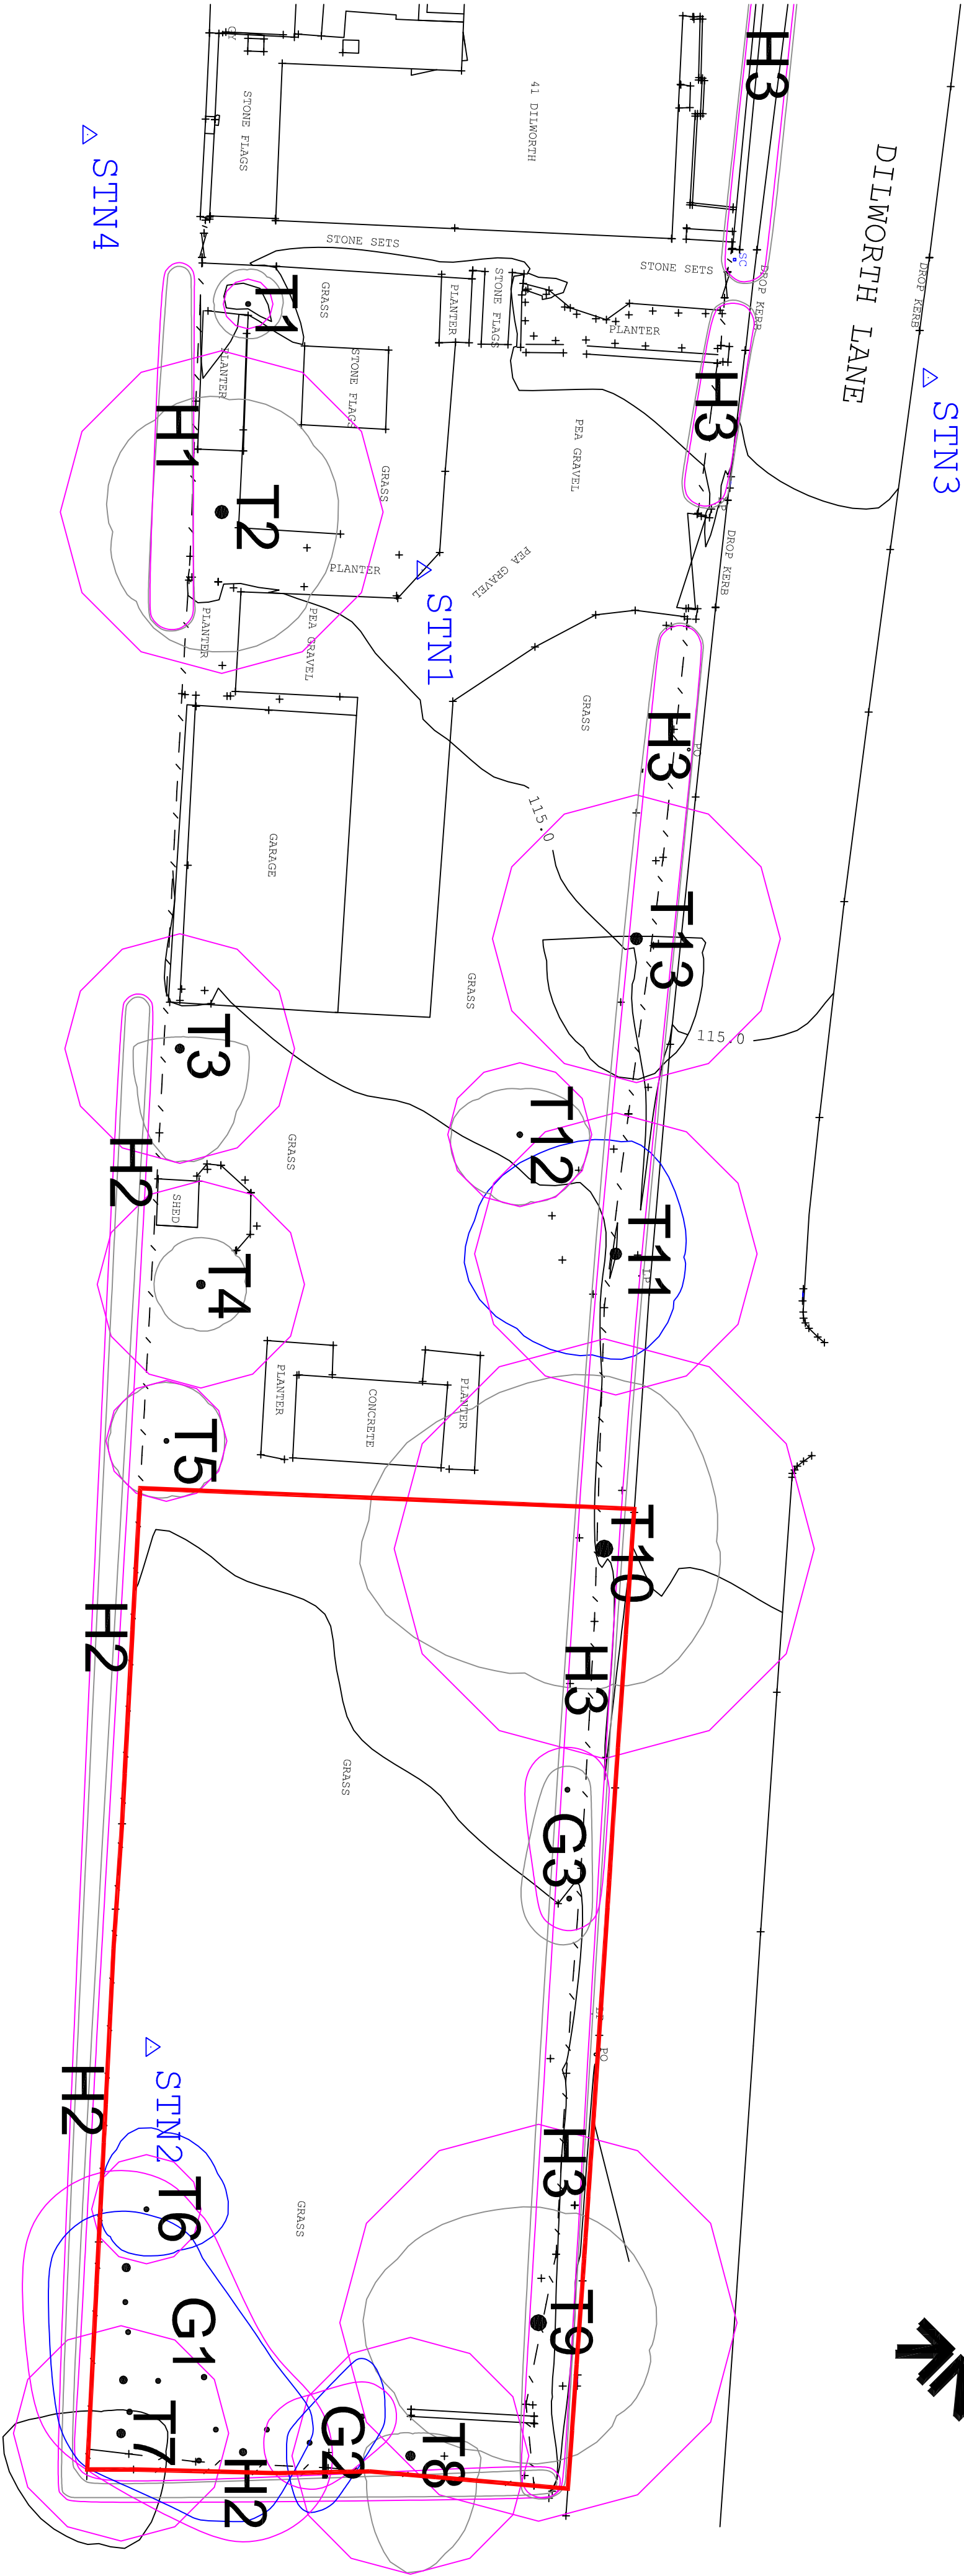

Client
Mr Norris

Job Title
Proposed Dwellings
41 Dilworth Lane
Longridge

Drawing Title
Existing Site Plan

Scale	Date	Drawn
1:200 @ A2	Nov 2015	RBM

