




existing first floor

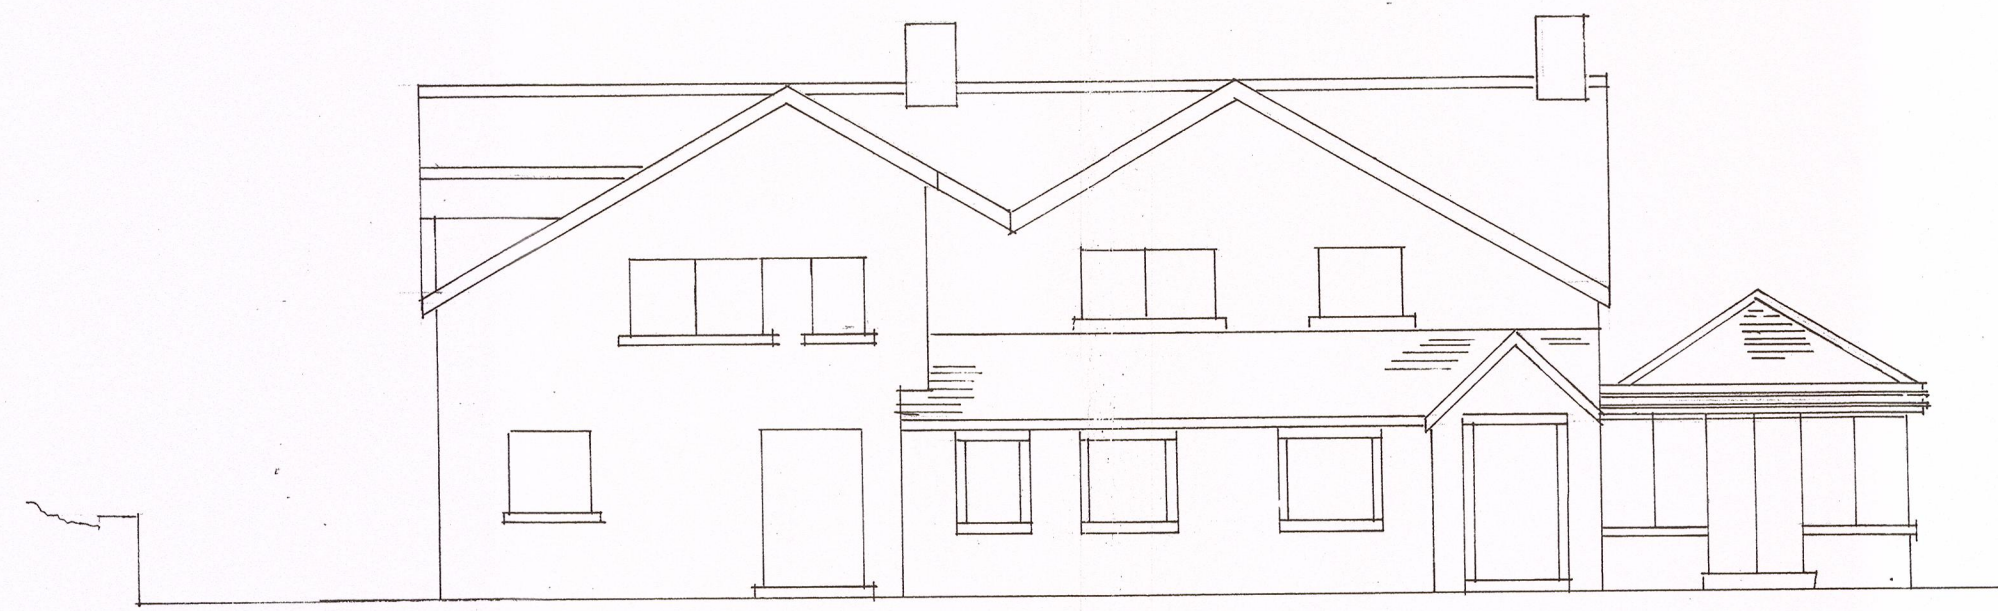


existing north

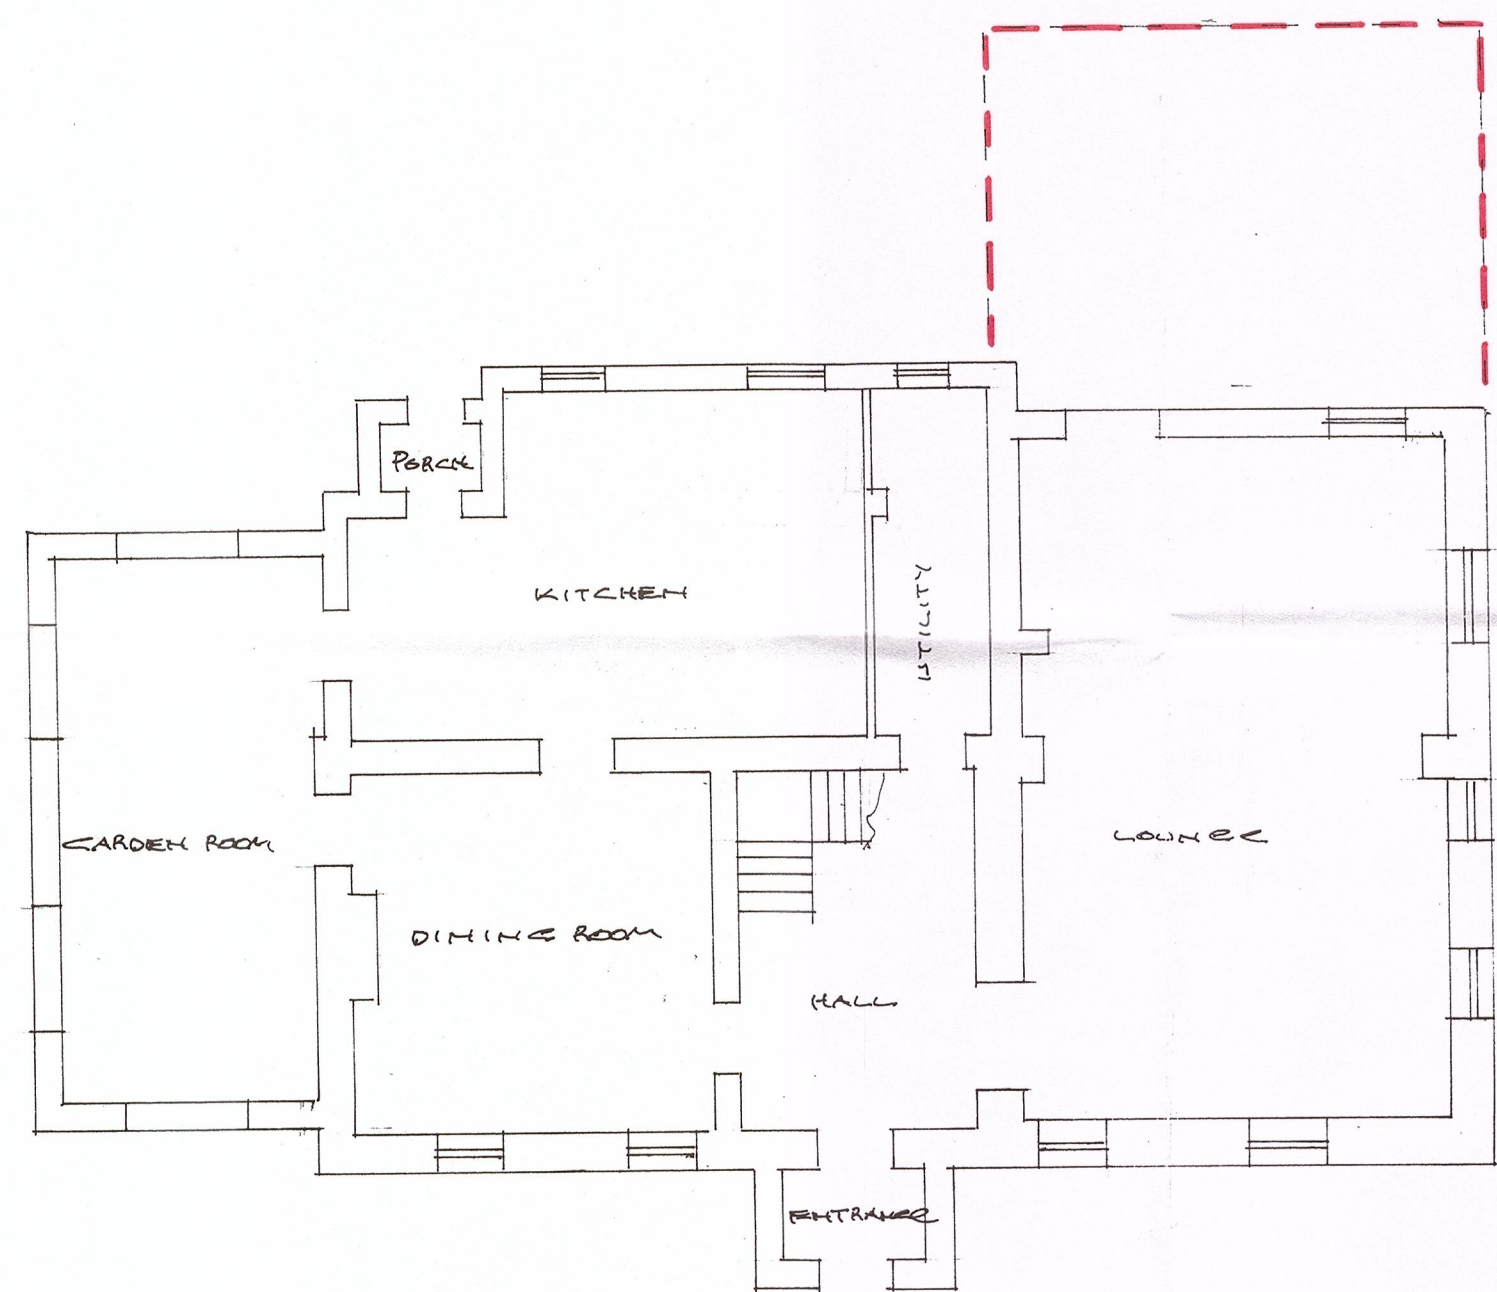


existing ground floor

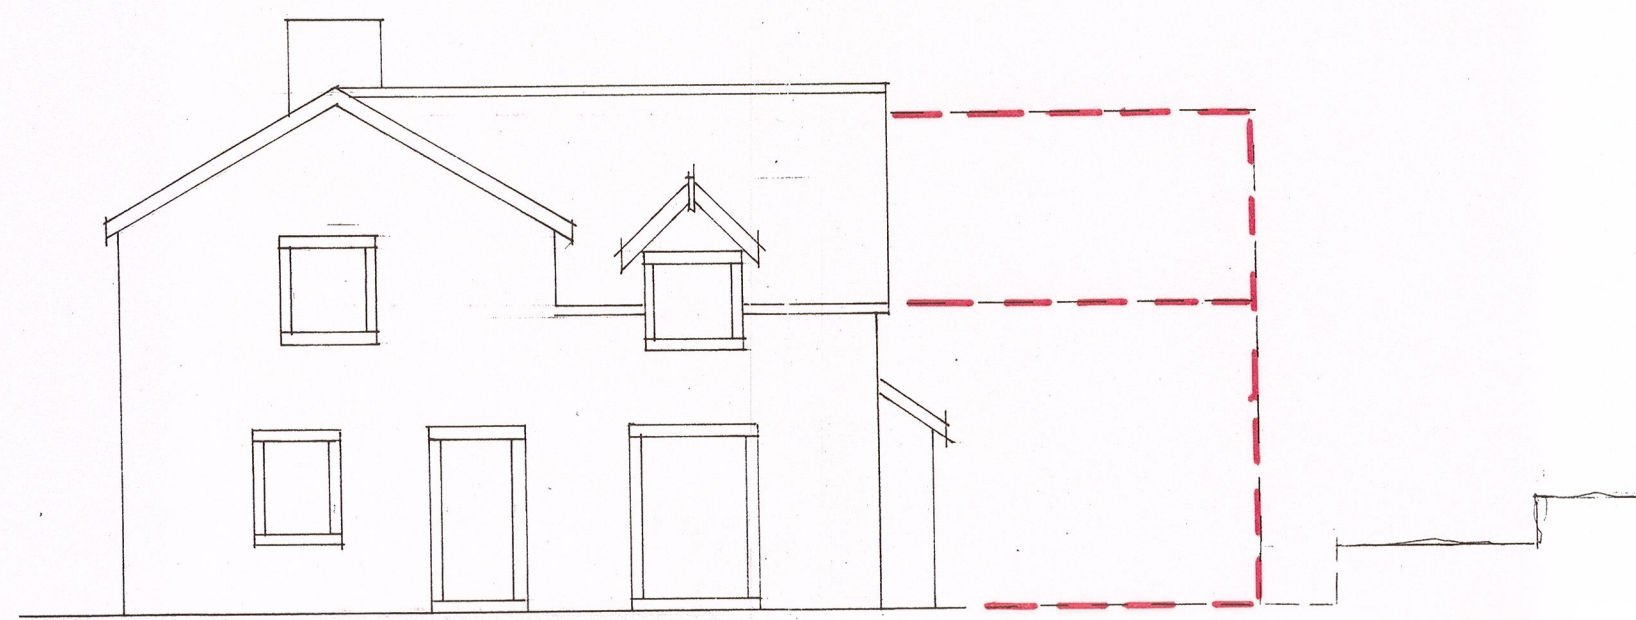

existing east

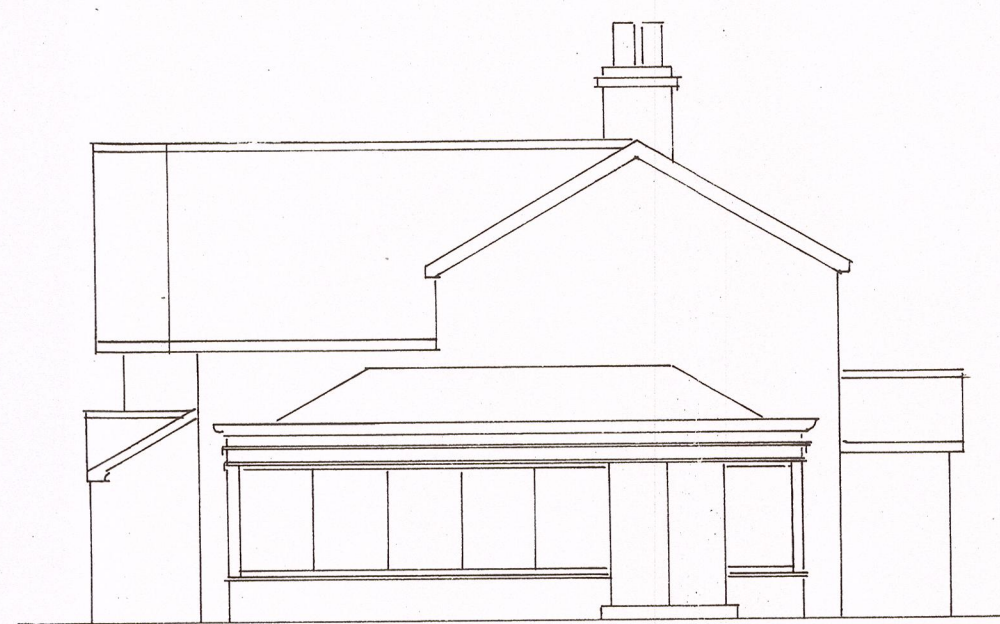

existing west

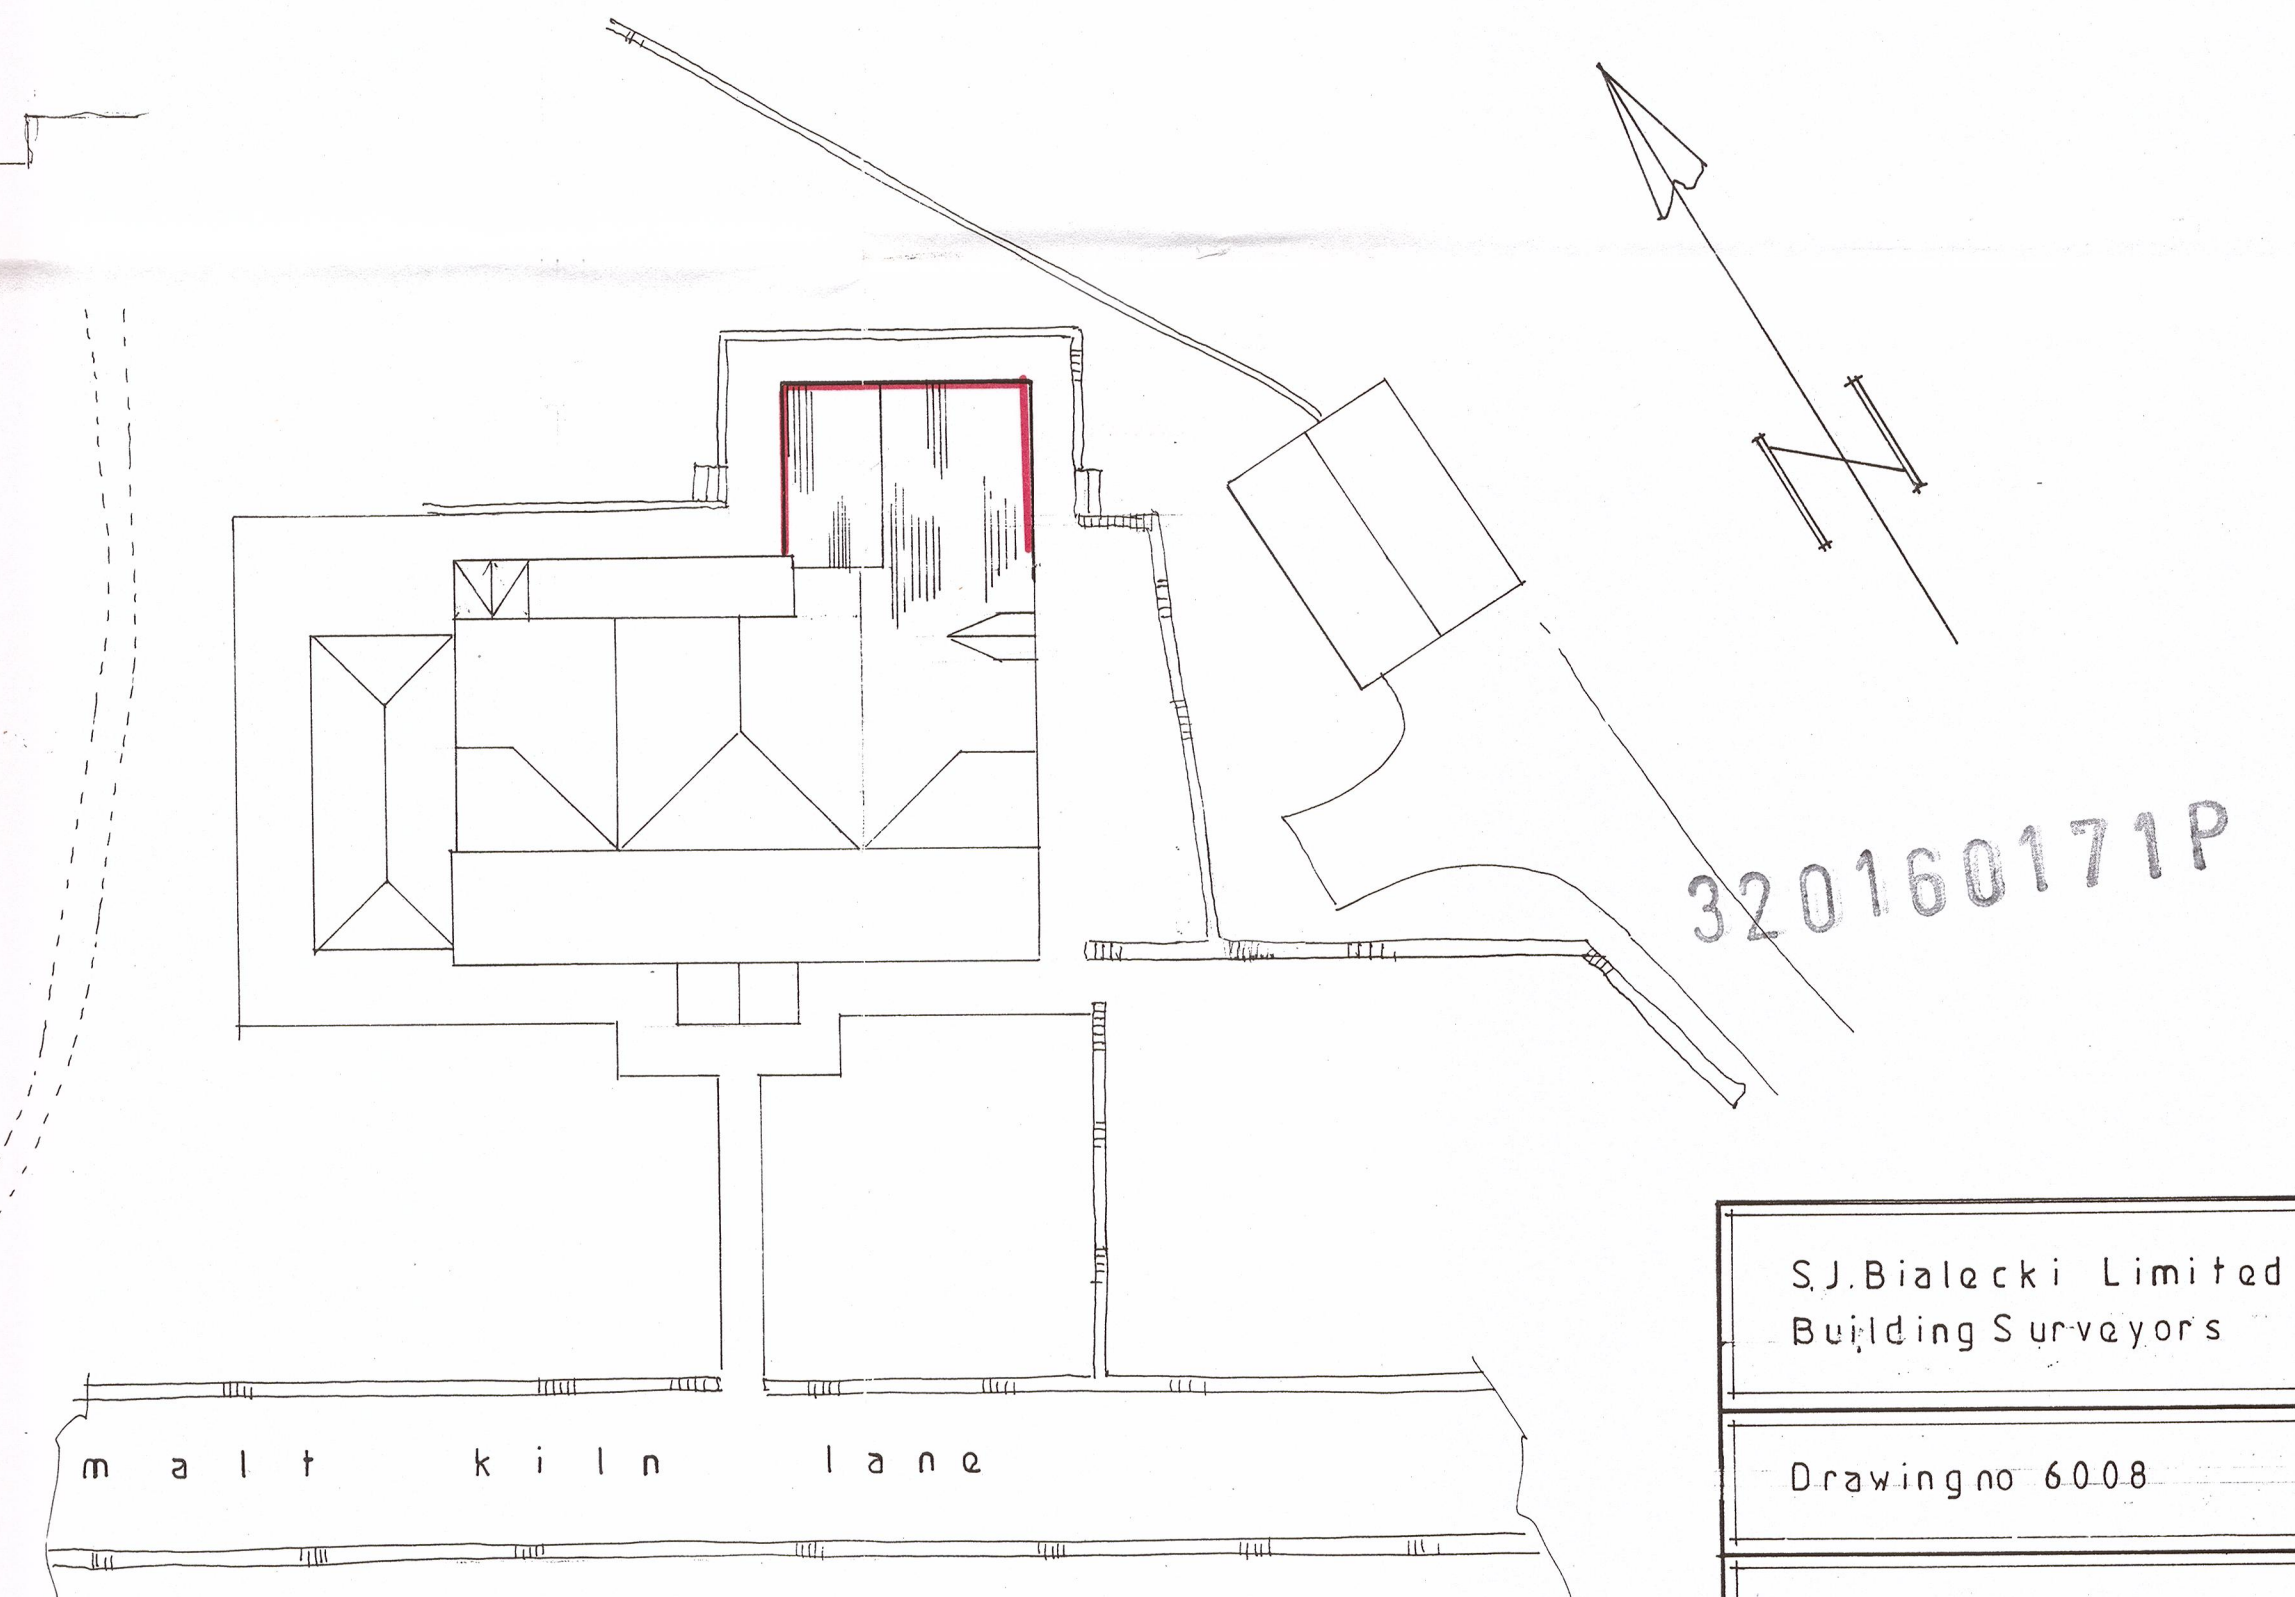

Site Plan

SJ.Bialecki Limited Building Surveyors
Drawing no 6008
Scale 1:50
Proposed Two Storey Extension At Austin House Malt Kiln Lane Chipping