


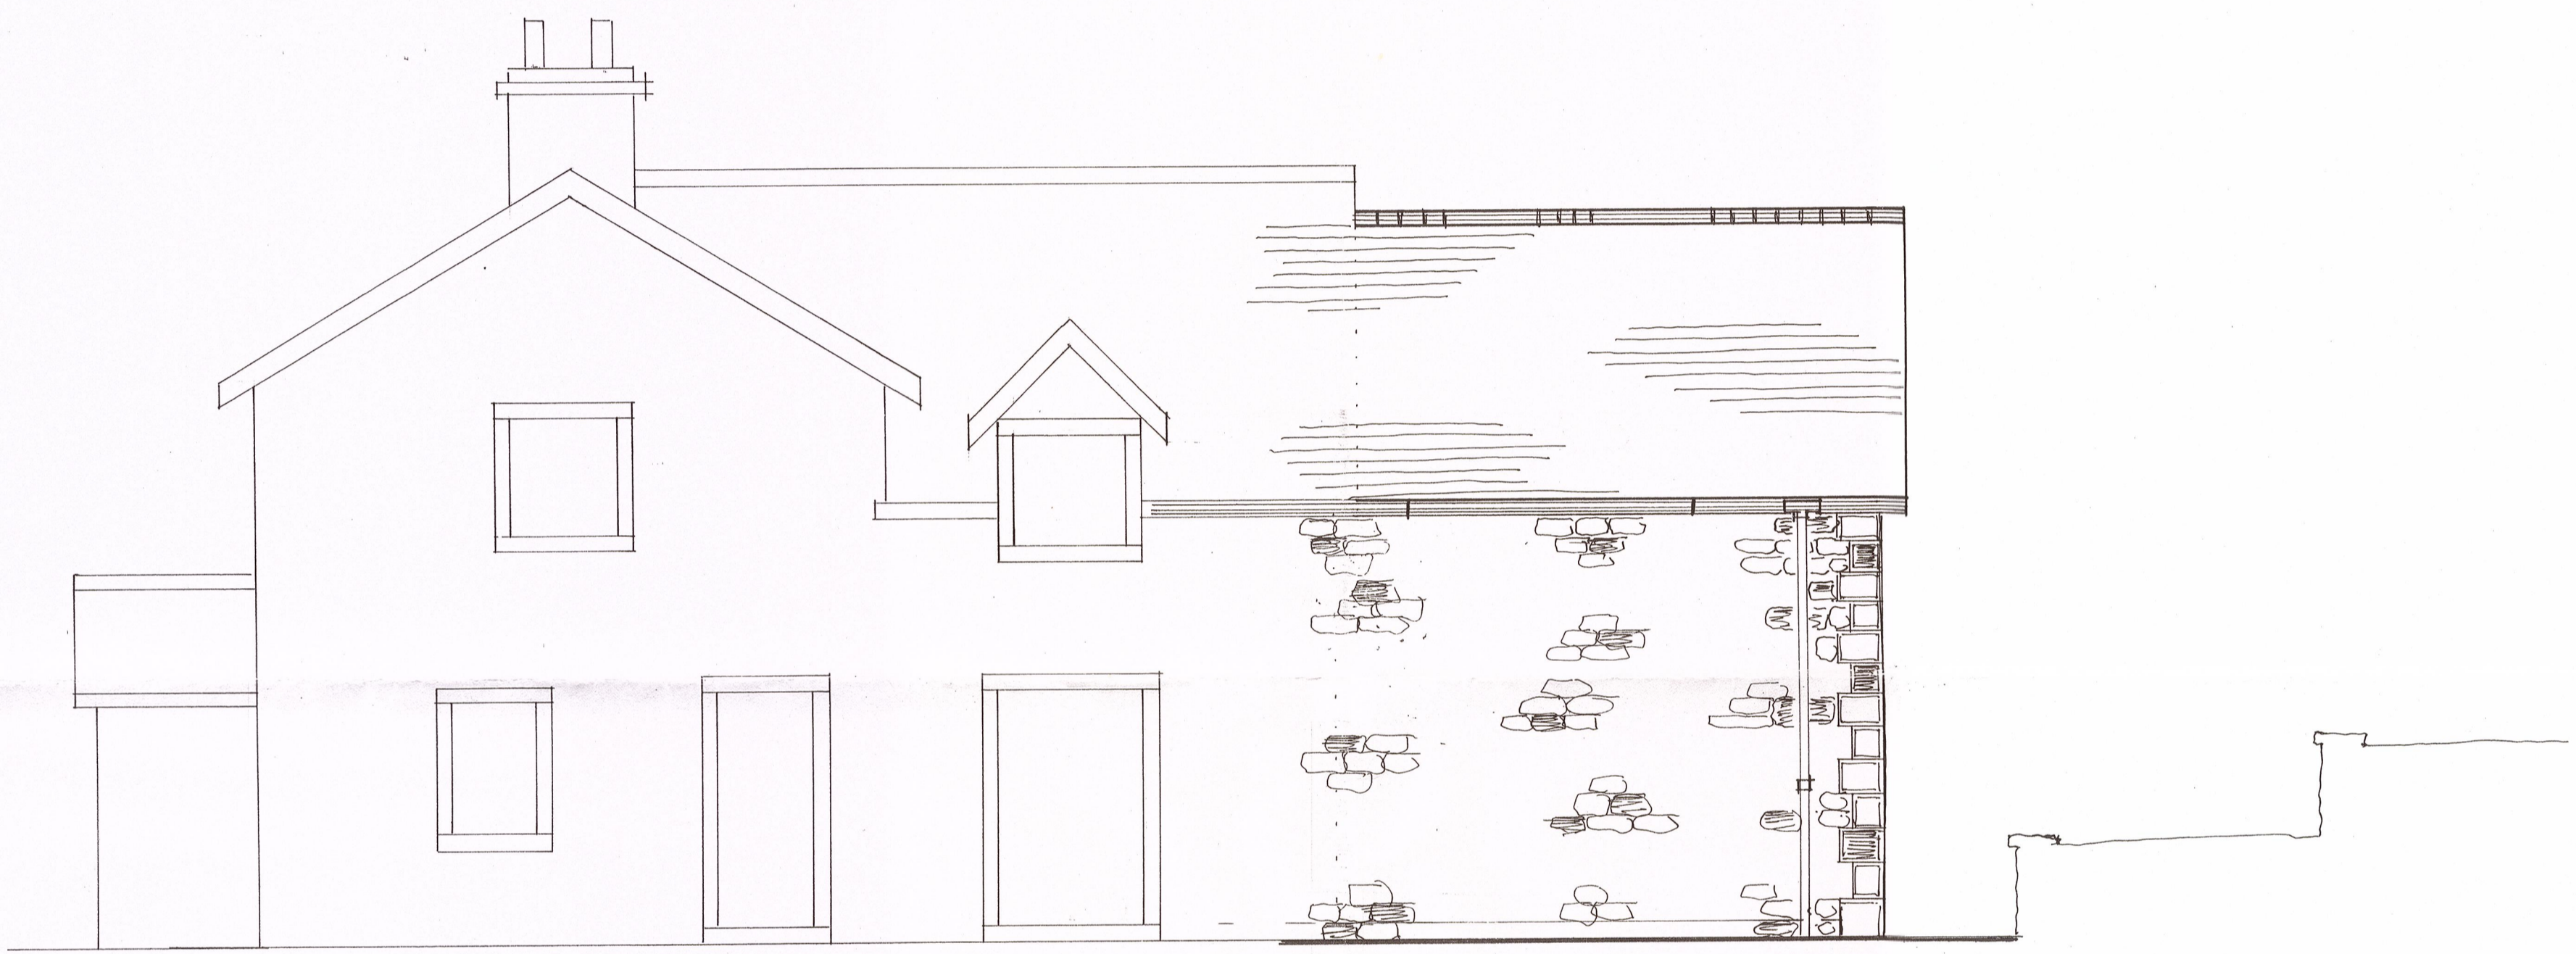

Proposed North Elevation



Proposed East Elevation



Proposed West Elevation

S.J. Bialecki Limited Building Surveyors
Drawing no 6007
Scale 1:50
Proposed Two Storey Extension At Austin House Malt Kiln Lane Chipping