




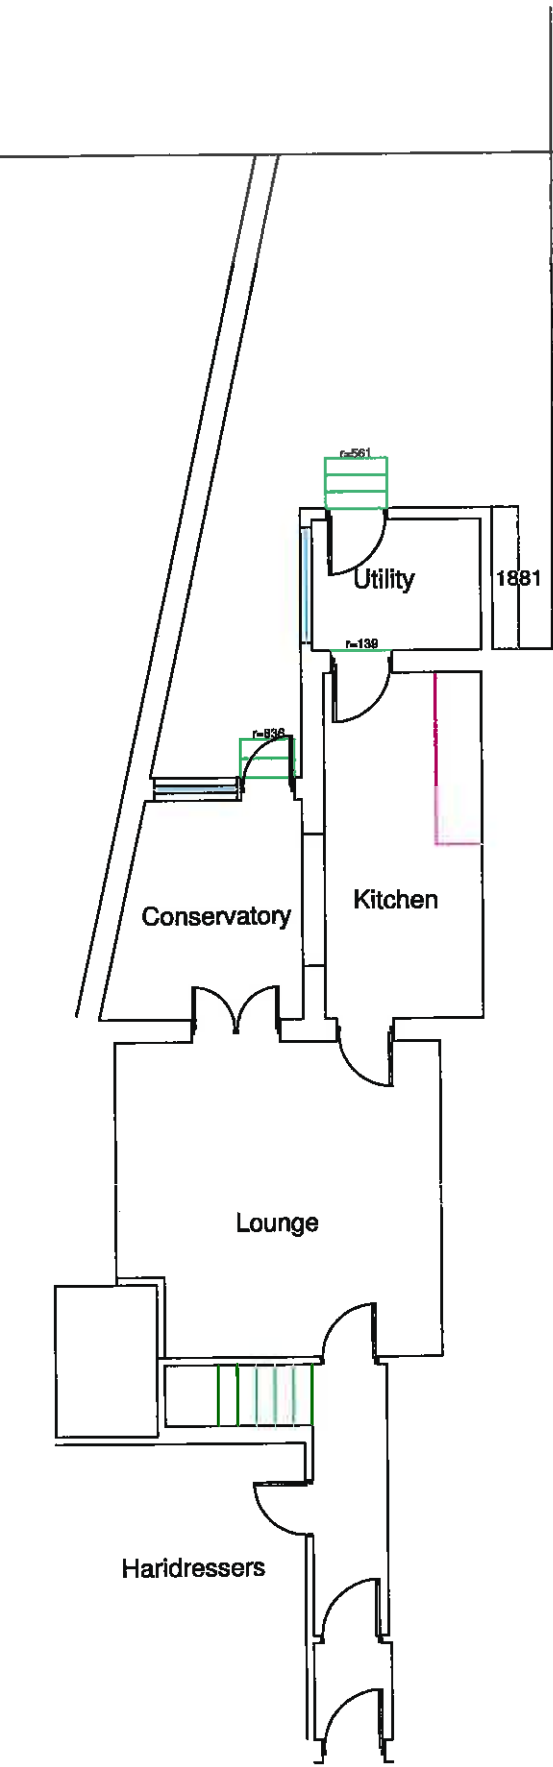


Existing Roof Plan

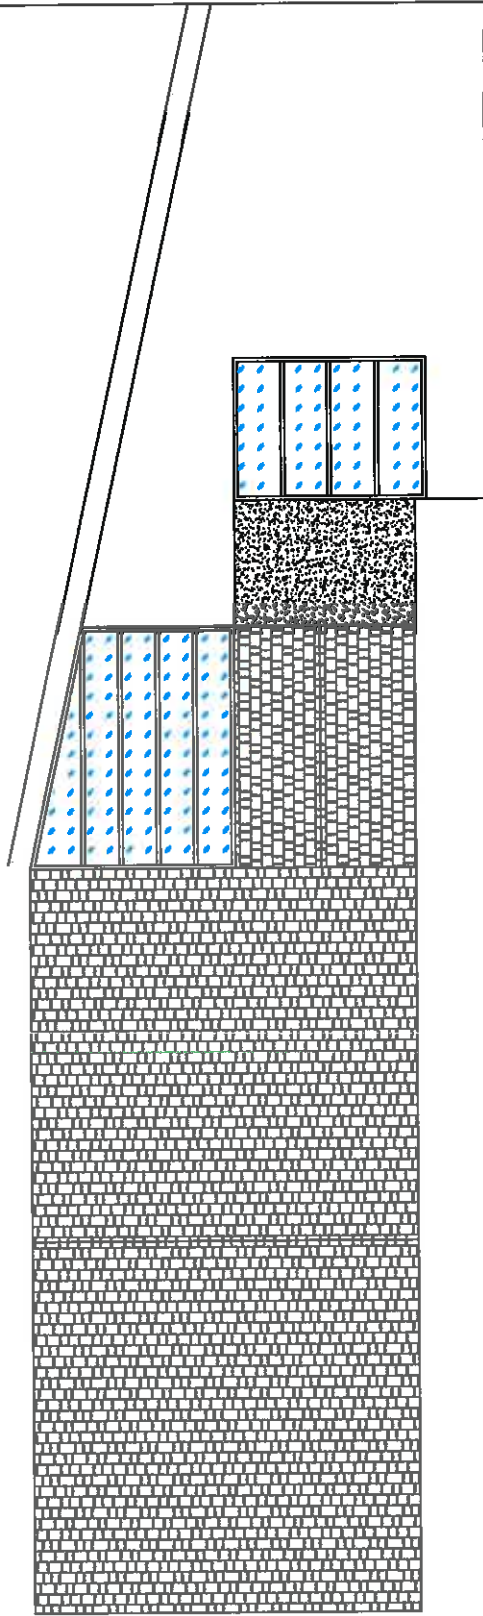


Existing Rear Elevation

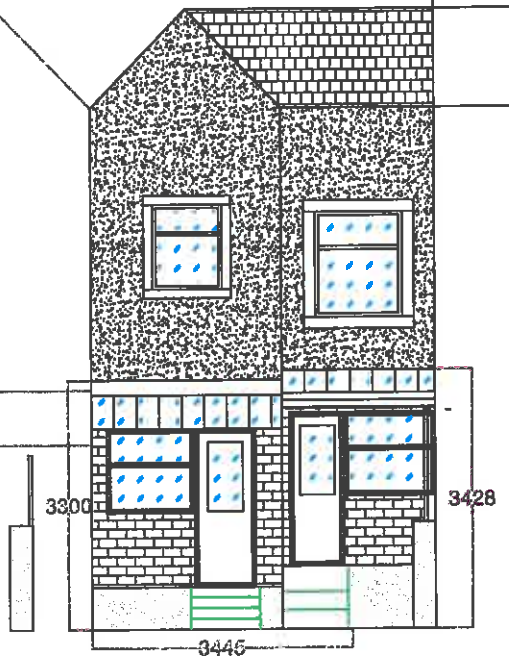

Existing West Elevation

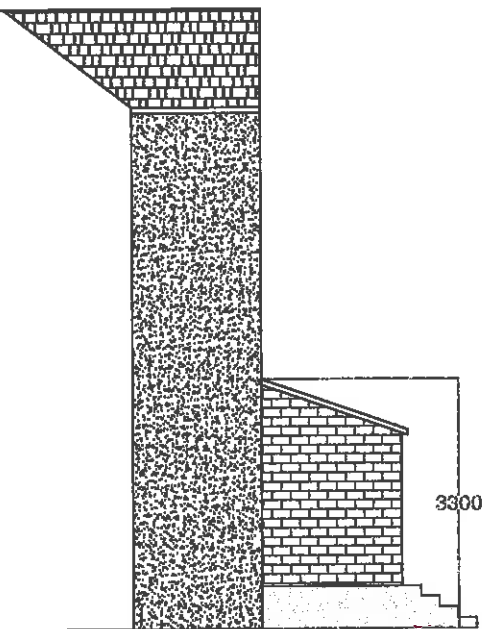


Existing East Elevation

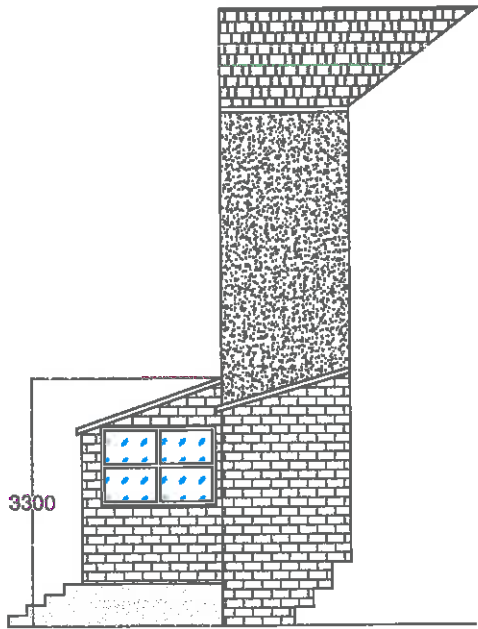


320160008P

AJH ASSOCIATES Chartered Building Surveyors 18 Southfield Court Foston Rd. Loughborough Leicestershire LE11 1PS Tel: 01509 40000 Fax: 01509 40000 E-Mail: info@ajh-associates.co.uk www.ajh-associates.co.uk	
Client CLIENT NAME Project 18 KING STREET CLITHEROE Description EXISTING GROUND FLOOR PLANS AND ELEVATIONS	Scale 1:100 @ A3 Date 27/08/2015 By JT Checked TH No. 3135/100
DO NOT SCALE THIS DRAWING. CHECK ALL DIMENSIONS ON SITE. THIS DRAWING IS PROVIDED BY COPYRIGHT. IT MAY NOT BE REPRODUCED IN ANY FORM OR BY ANY MEANS FOR ANY PURPOSE, WITHOUT EXPRESS WRITTEN PERMISSION FROM AJH ASSOCIATES	


Proposed Roof Plan

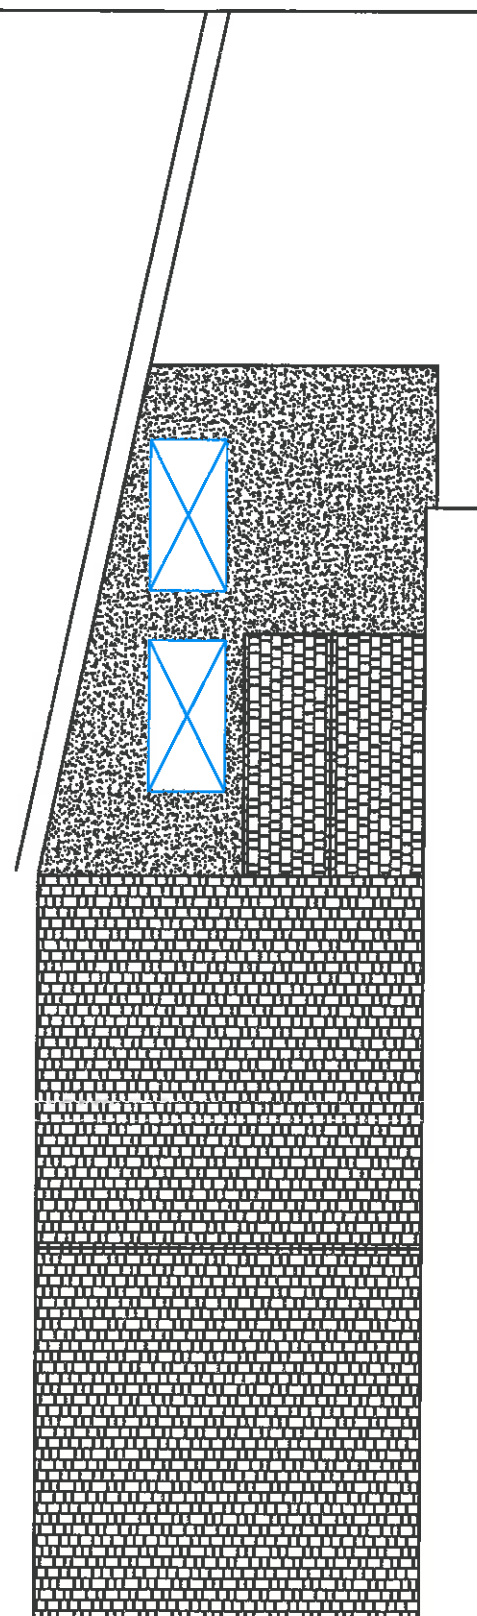


Proposed Rear Elevation

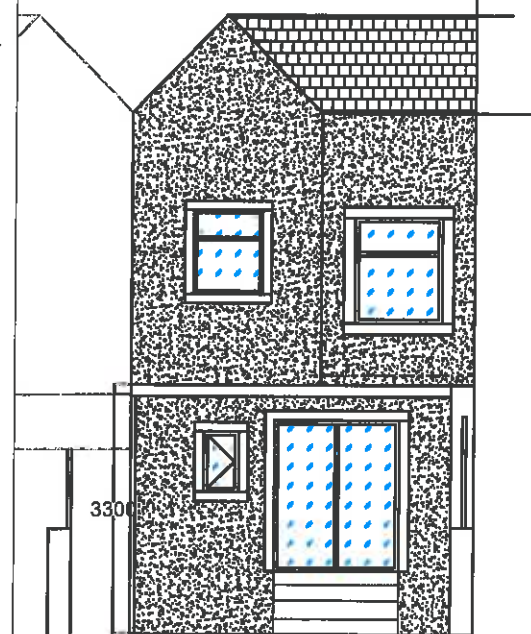

Proposed West Elevation

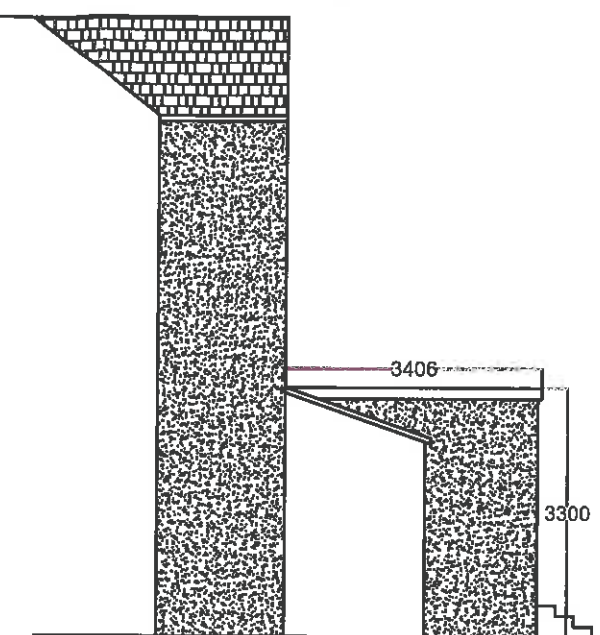

Proposed East Elevation

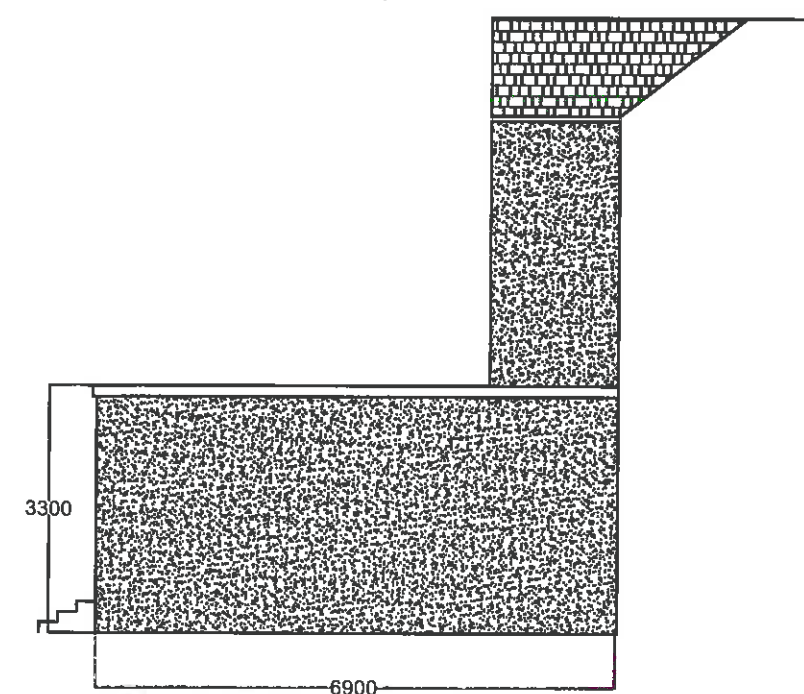

3660
1881
WC

Kitchen/dining

Lounge

Haridressers

3201600087

Amendment Amendment		B 09/12/15 TH A 17/11/15 JT	
AJH ASSOCIATES Chartered Building Surveyors			
19 KING STREET CLITHEROE		1:100 @ A3	
PROPOSED GROUND FLOOR PLANS AND ELEVATIONS		27/08/2015	
3135/200		JT	
TH		3135/200	