



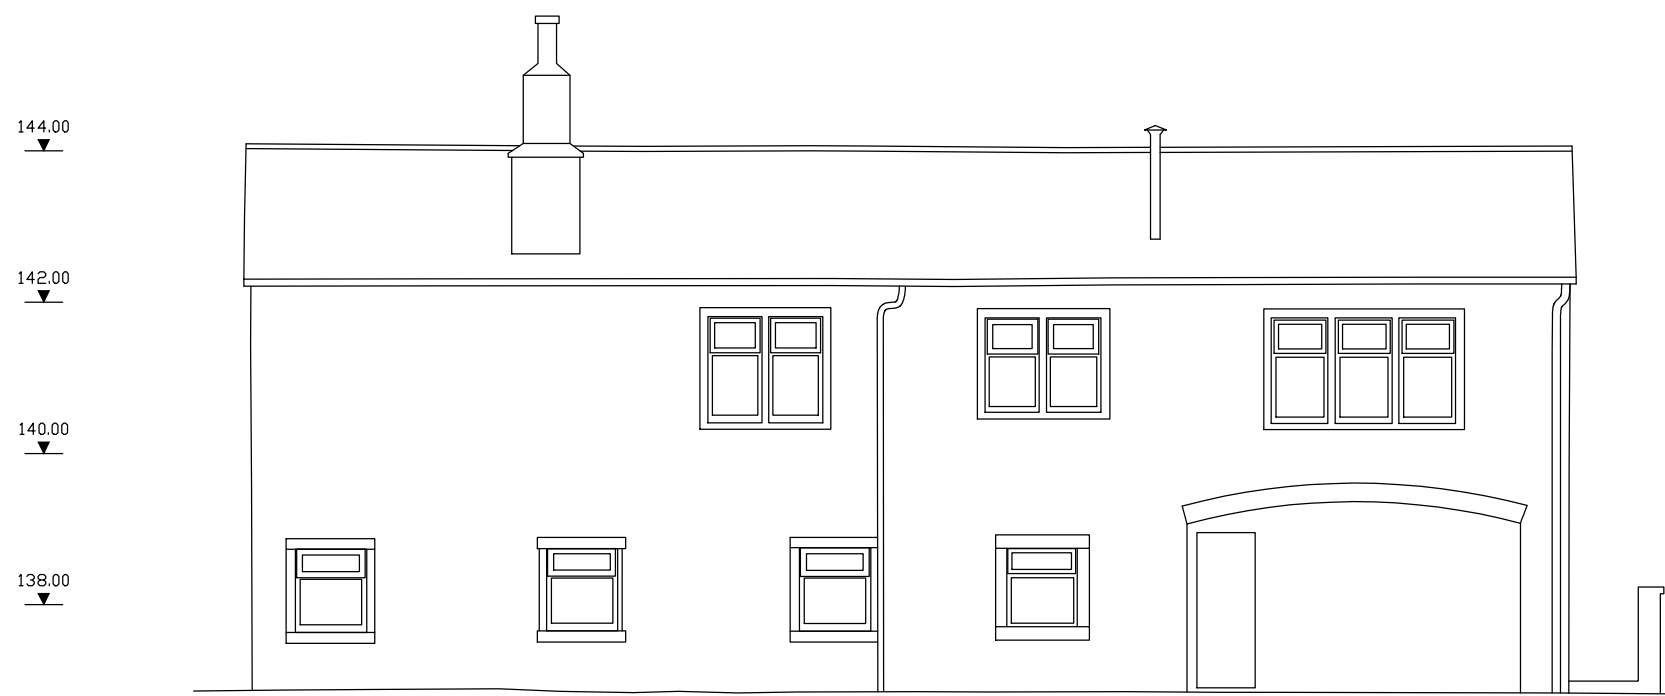


NORTH EAST ELEVATION scale 1=100

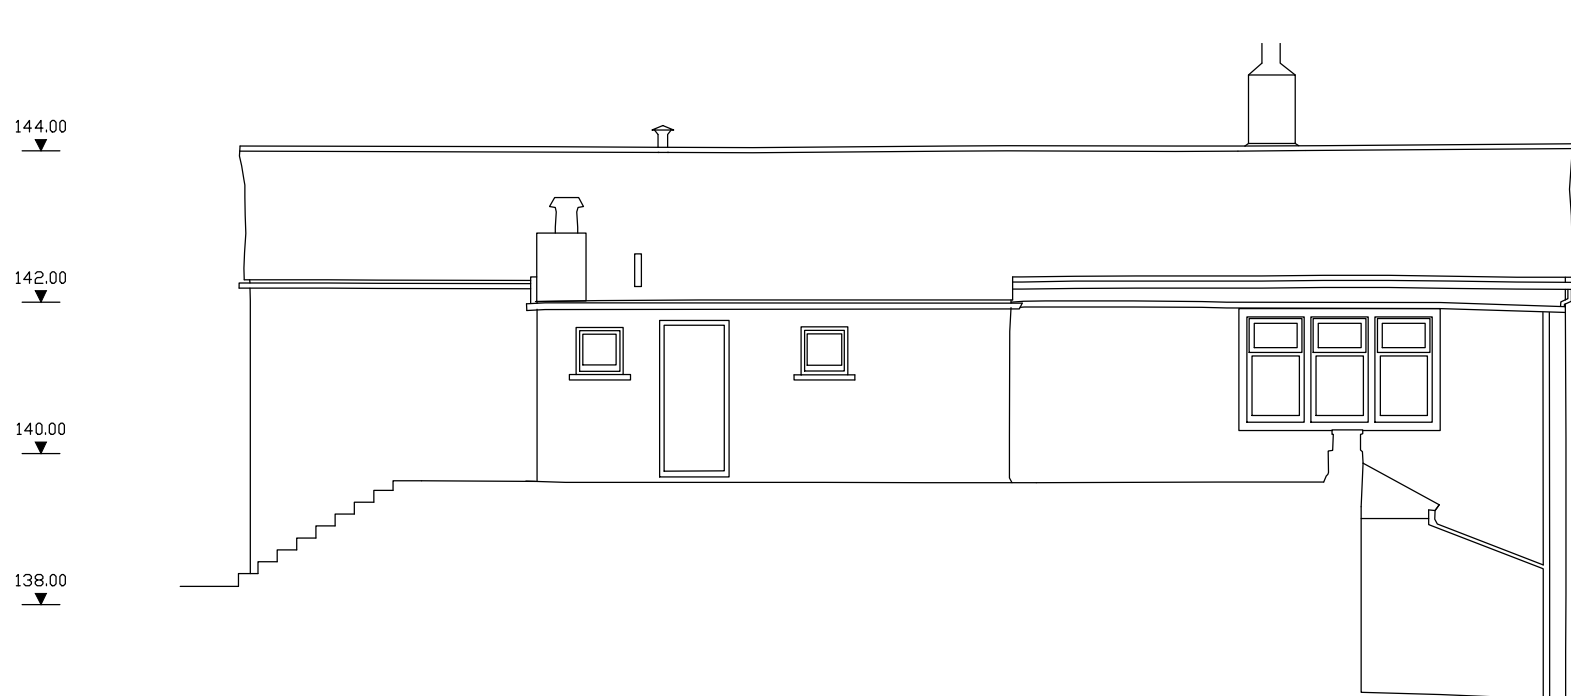


SOUTH WEST ELEVATION scale 1=100




SOUTH EAST ELEVATION scale 1=100

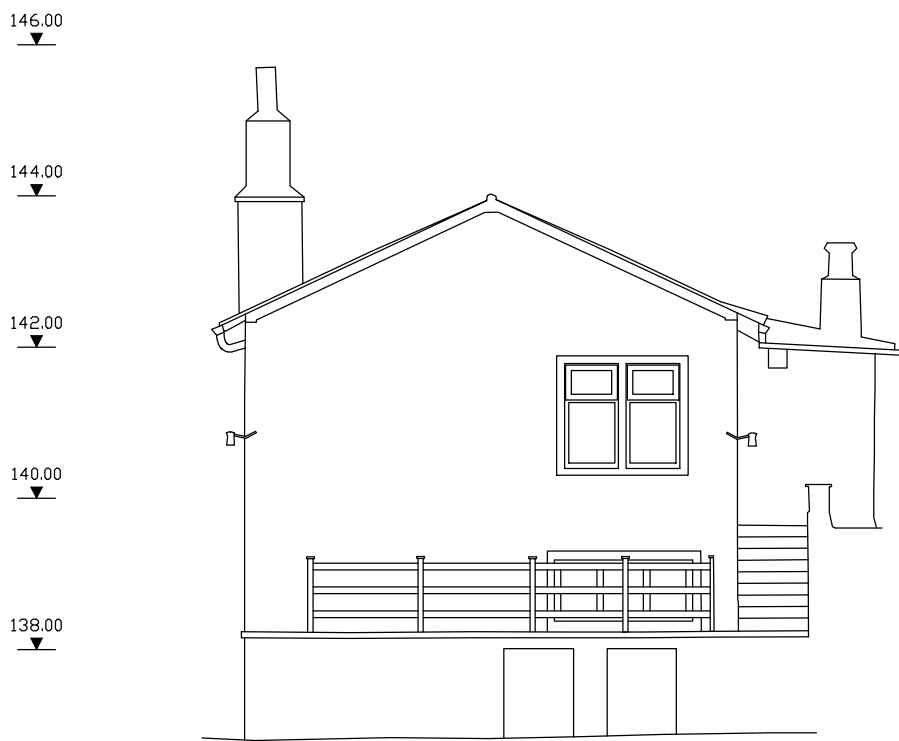

NORTH WEST ELEVATION scale 1=100

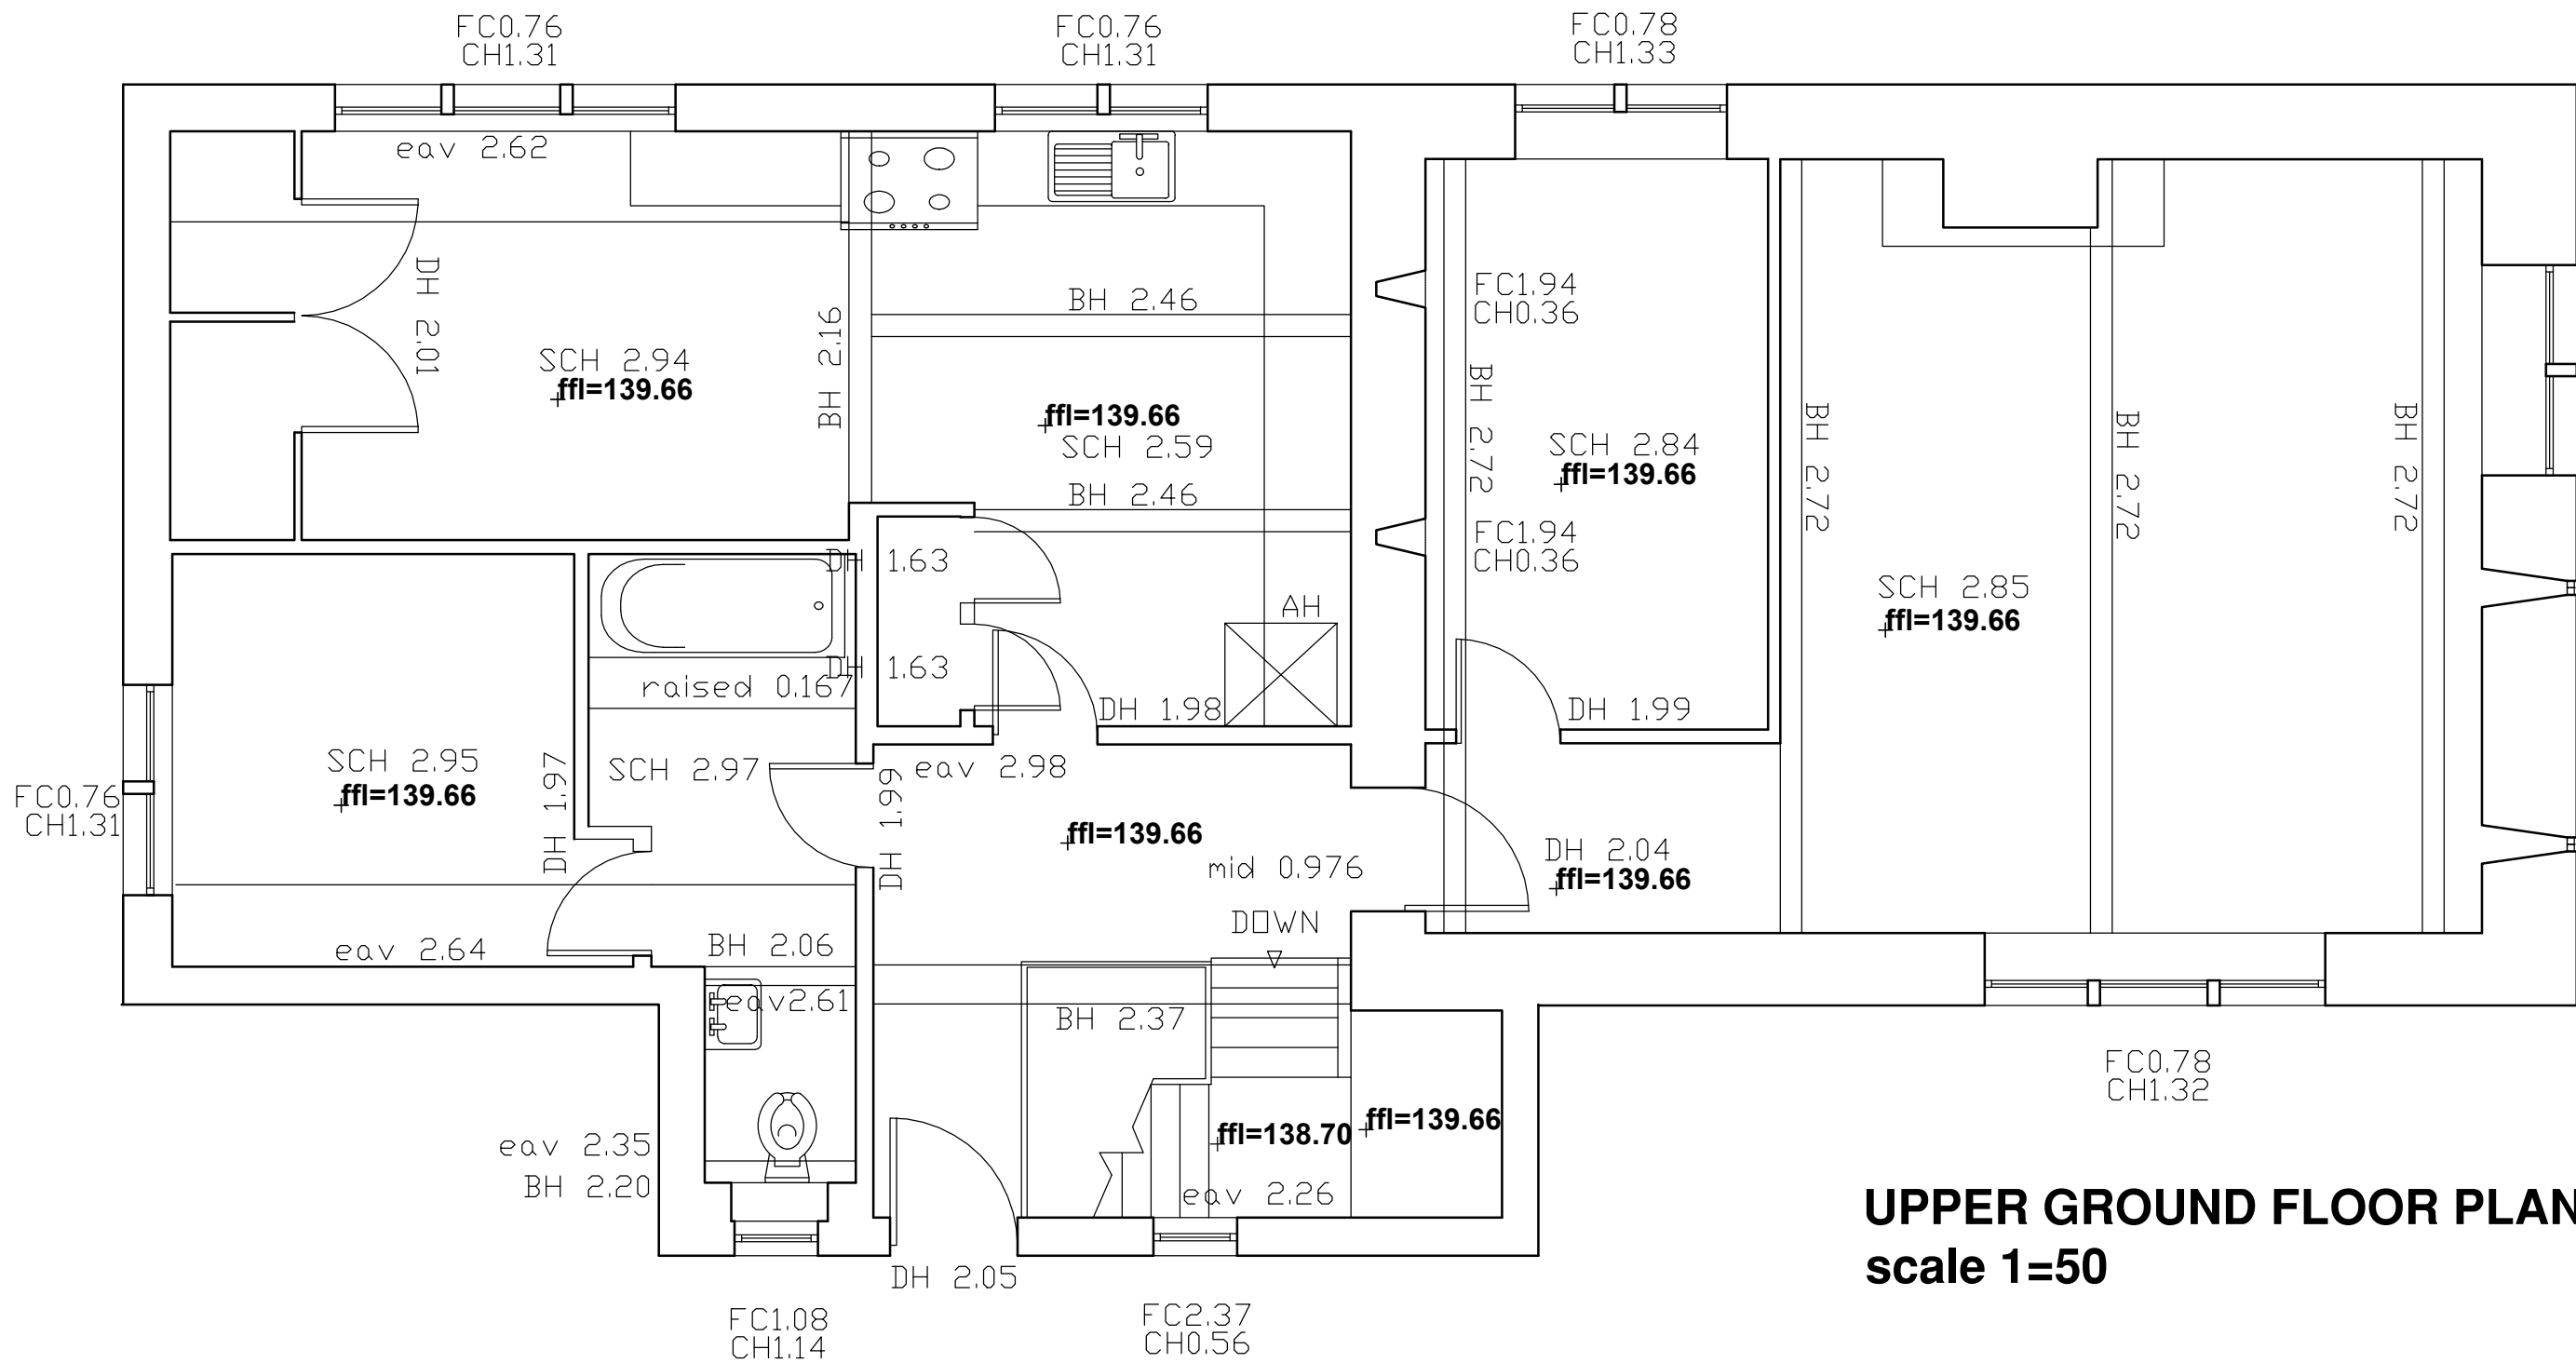

UPPER GROUND FLOOR PLAN
scale 1=50

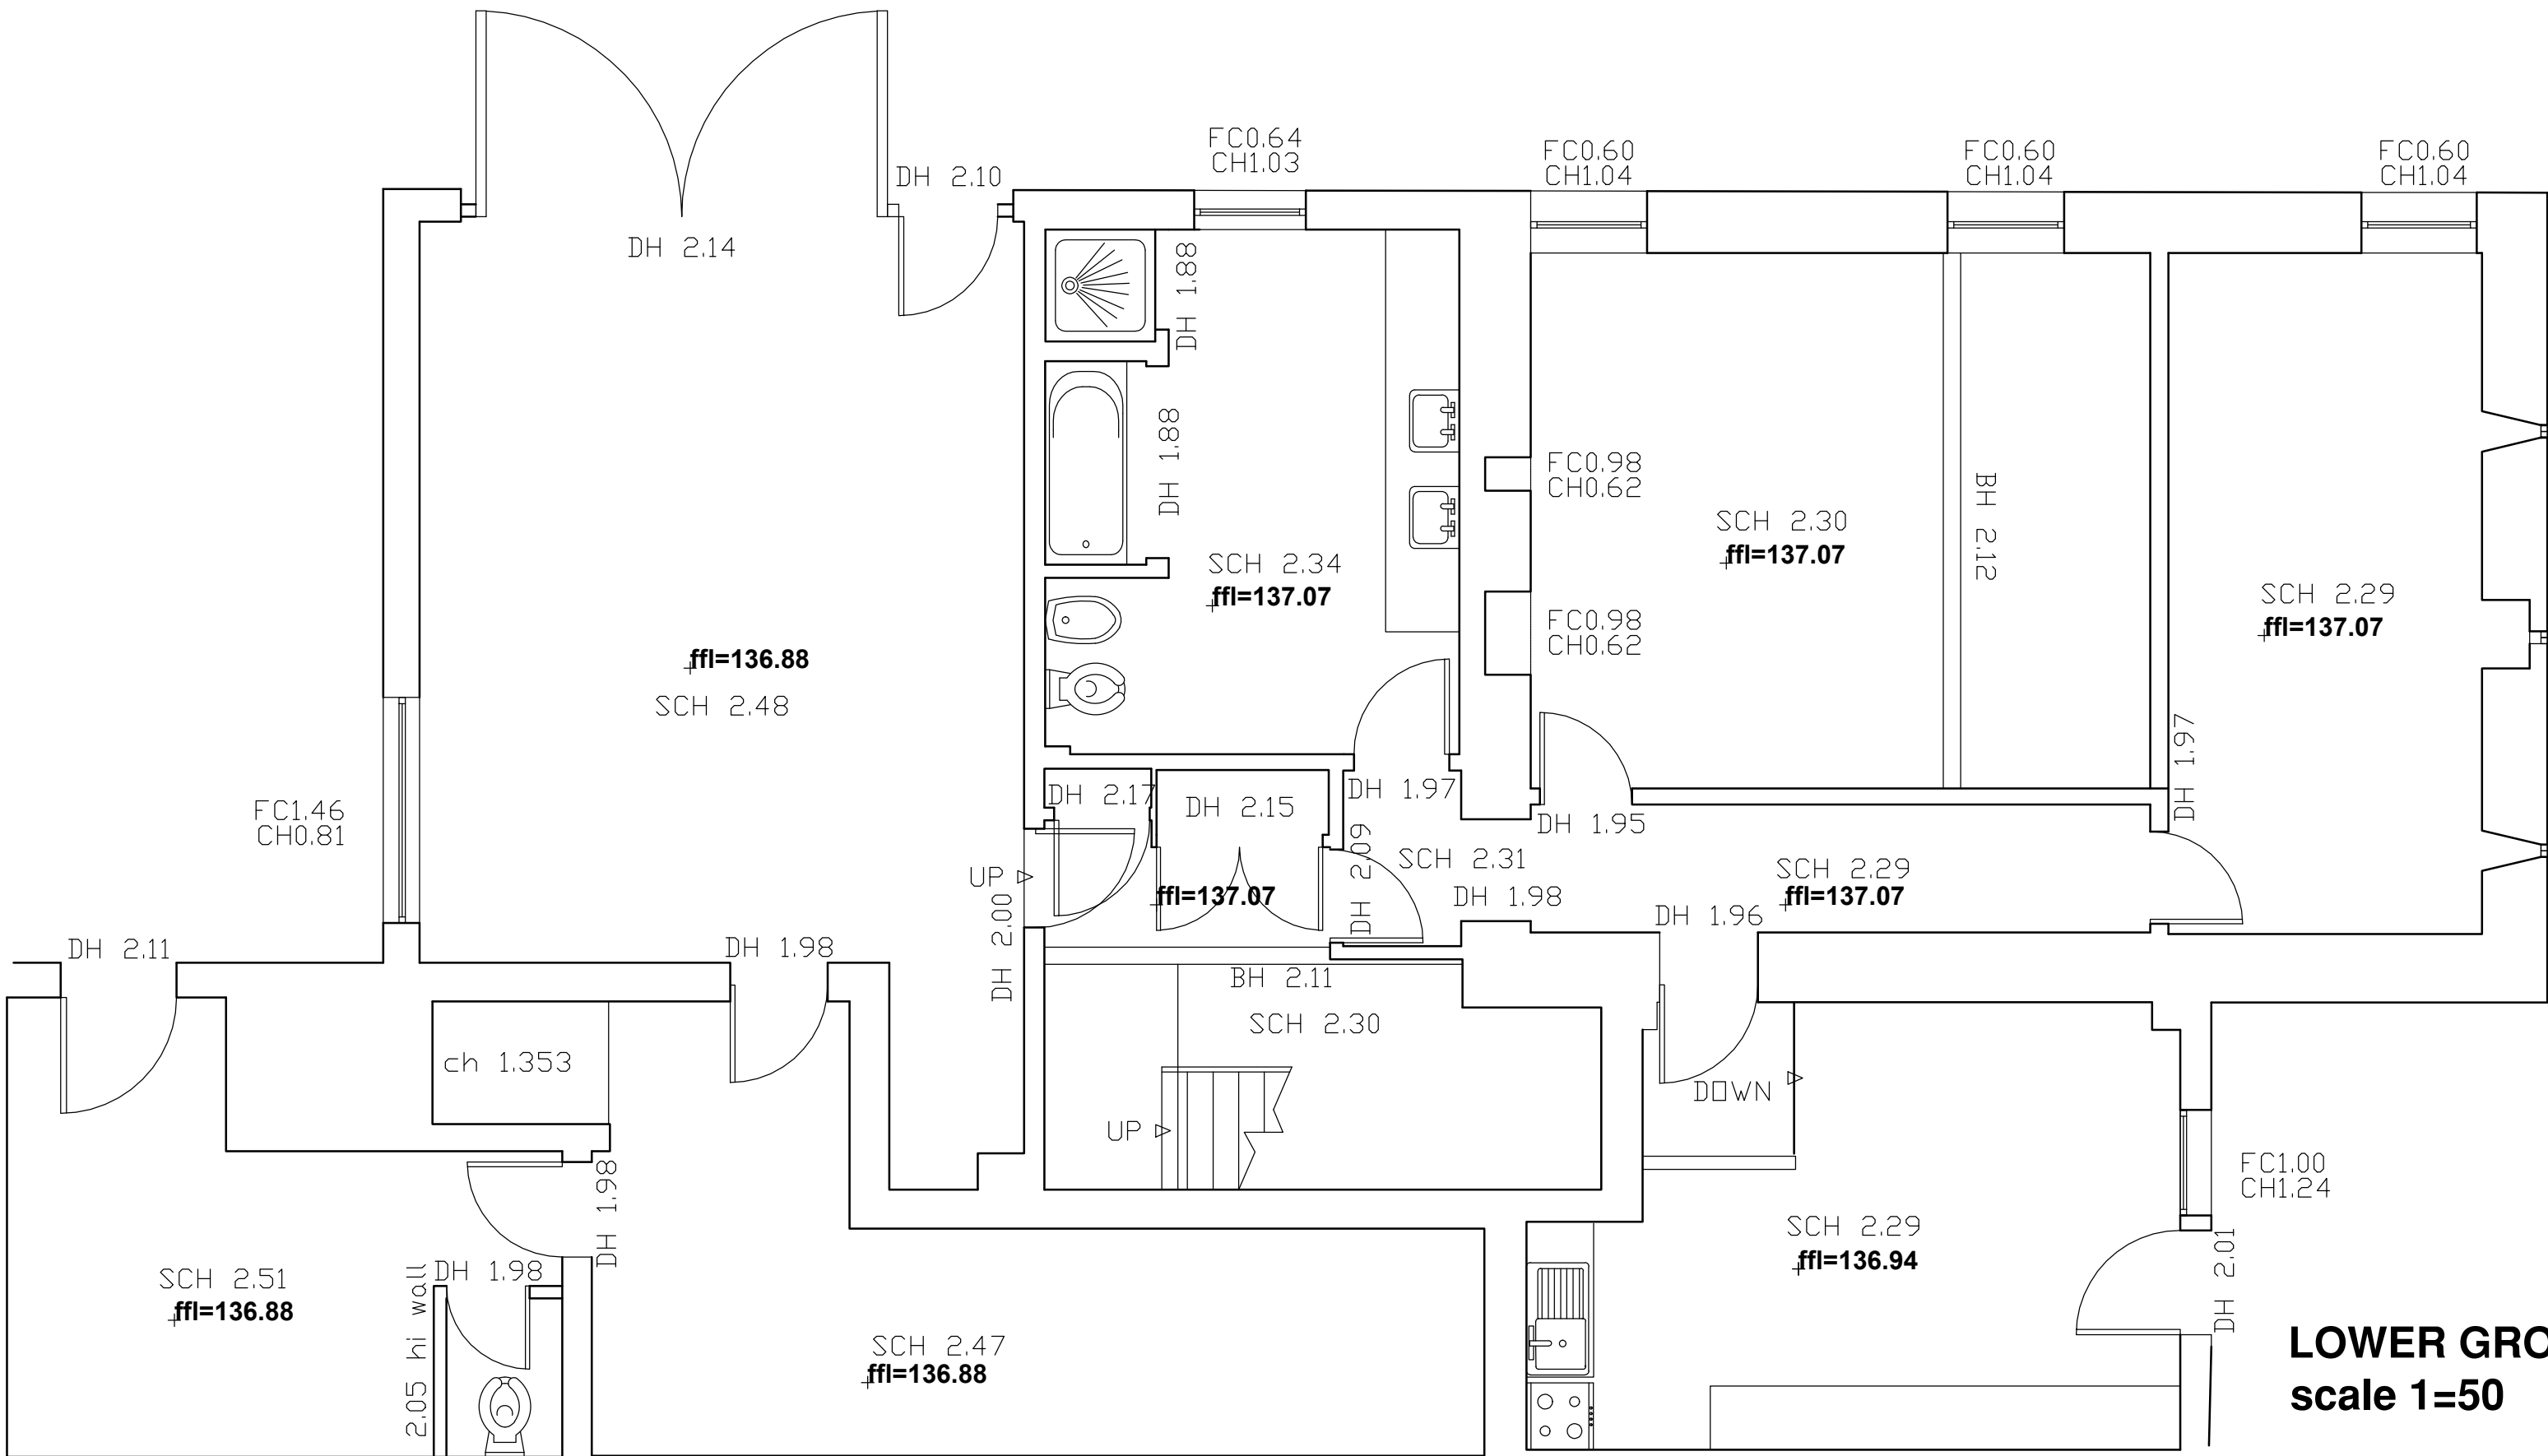

LOWER GROUND FLOOR PLAN
scale 1=50




view from the north east




view from the south west



detail view at north corner

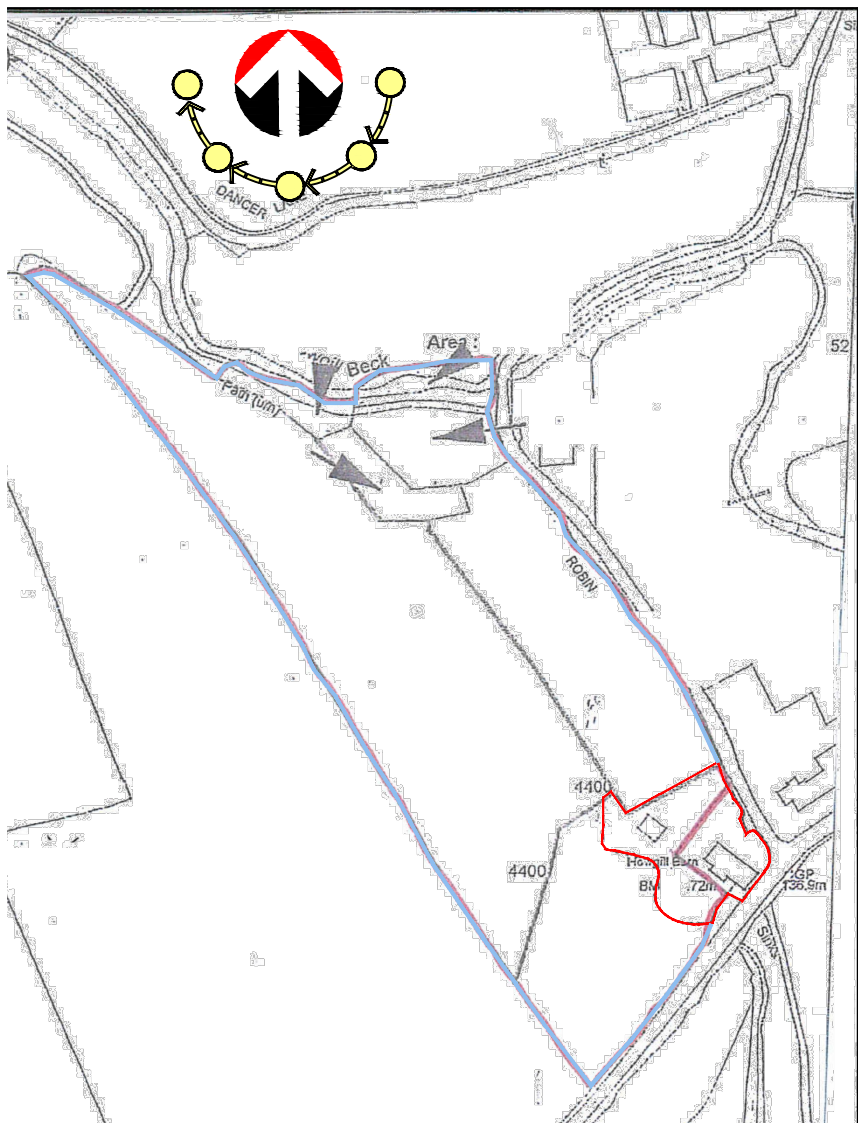

LOCATION PLAN scale 1=2500

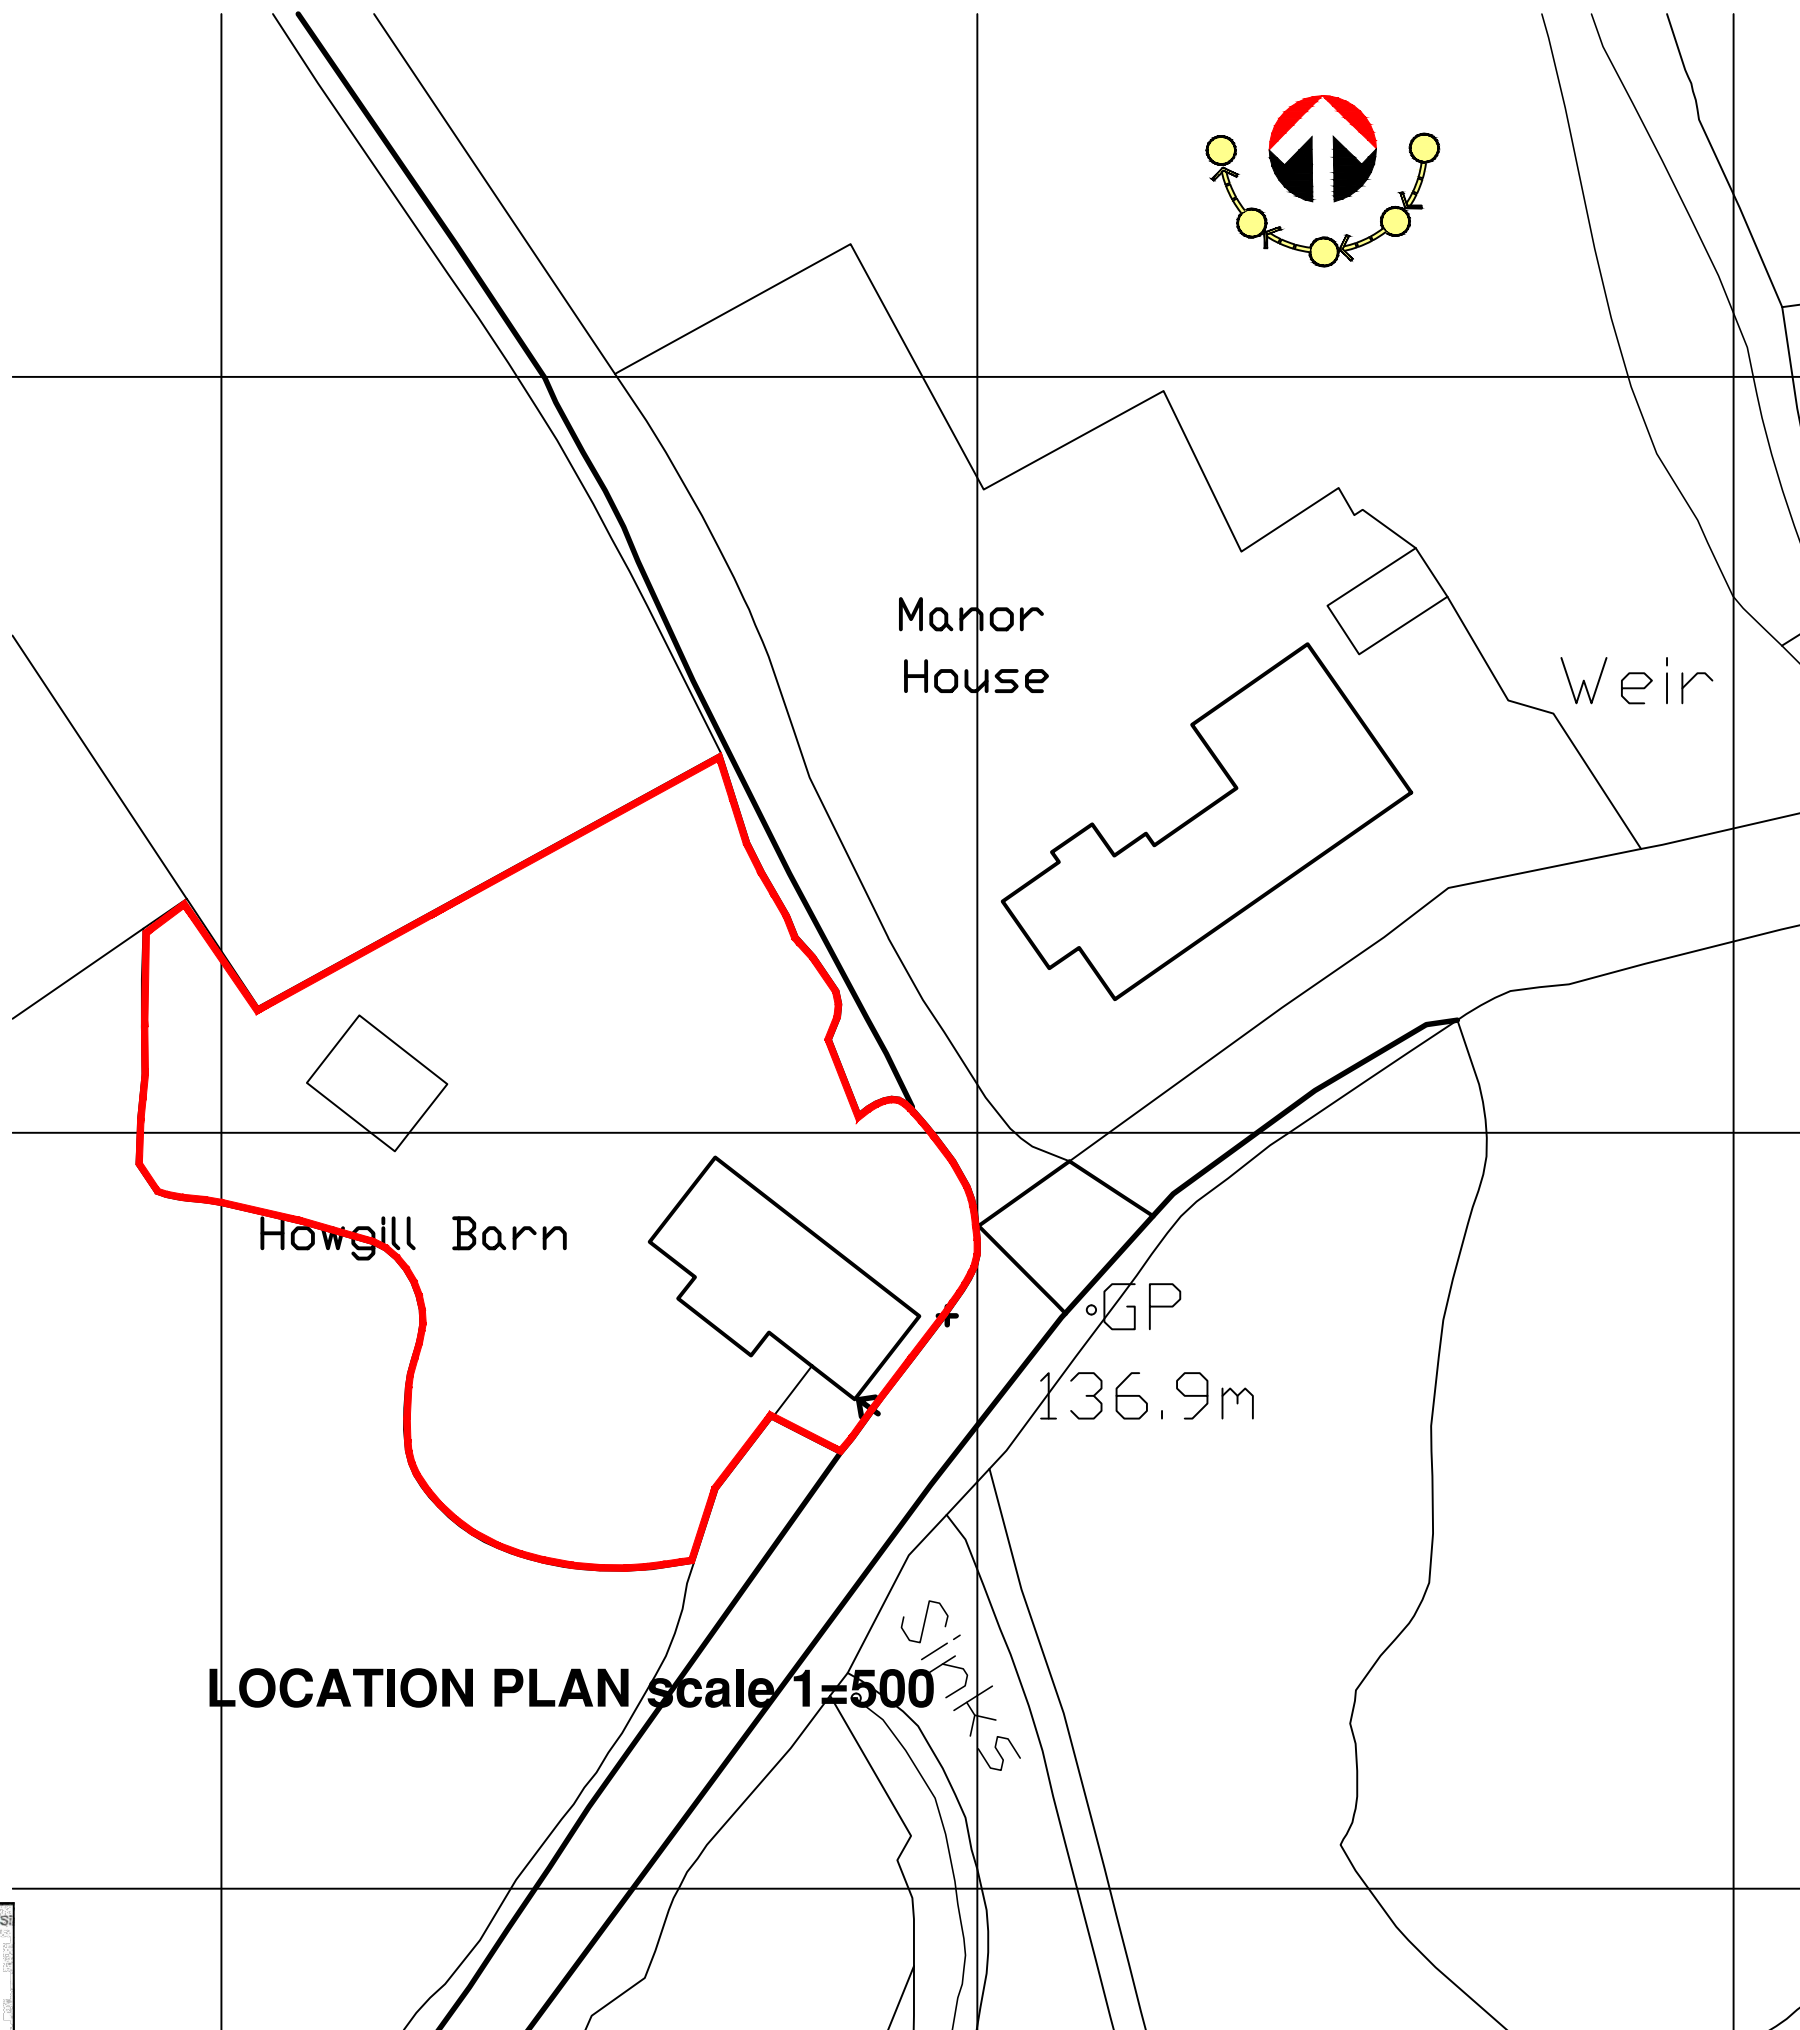

LOCATION PLAN scale 1=500

PROJECT:	Alterations and Extension to Howgill Barn, BB7 4EF	DRAWING NUMBER:	8693
DRAWING TITLE:	LOCATION PLAN		P 01
CLIENT:	Mr. S. Conlon	REVISION:	A
Cassidy+Ashton www.cassidyashton.co.uk		DRAWN BY:	i.s.
		SCALE @:	as shown
		DATE:	Sept. '15