


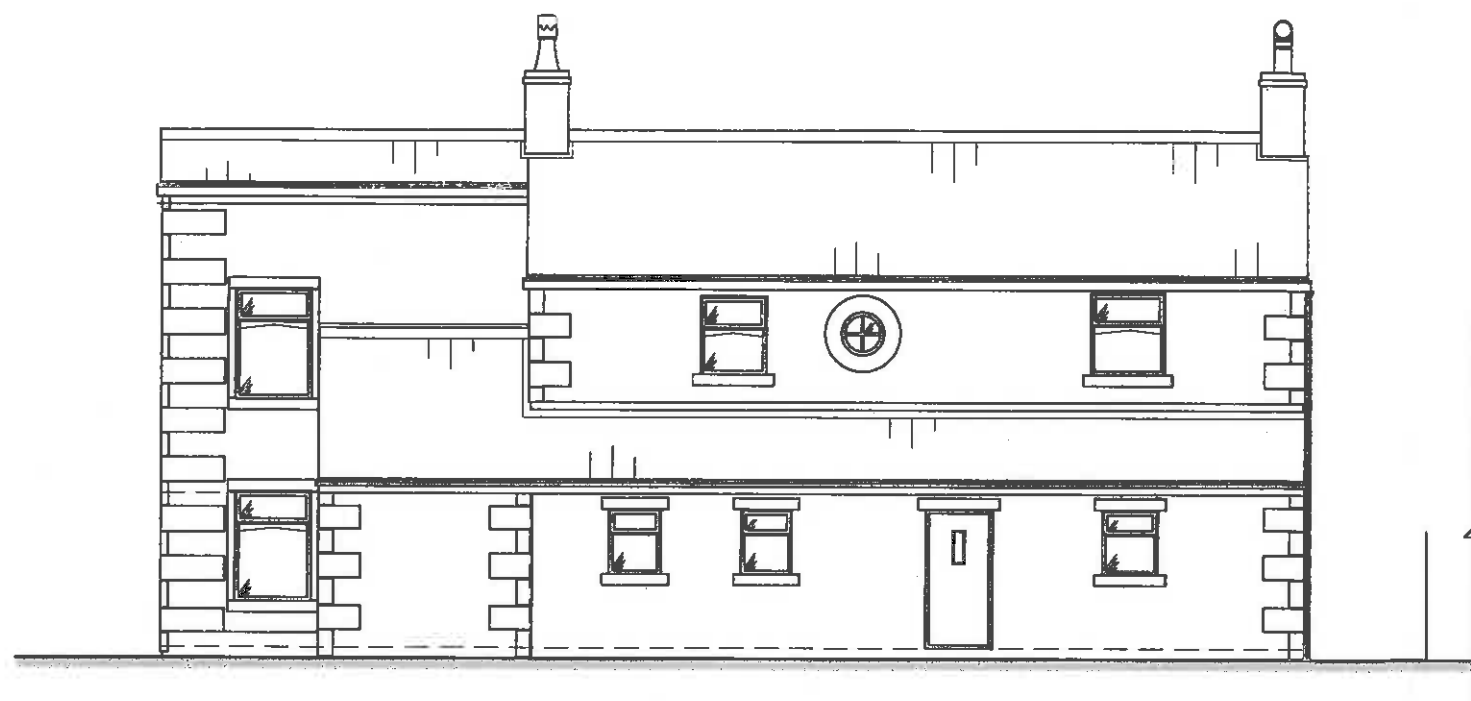


Existing Front Elevation (North facing over driveway)



Existing Side Elevation (West facing neighbours)



Existing Rear Elevation (South facing over garden)

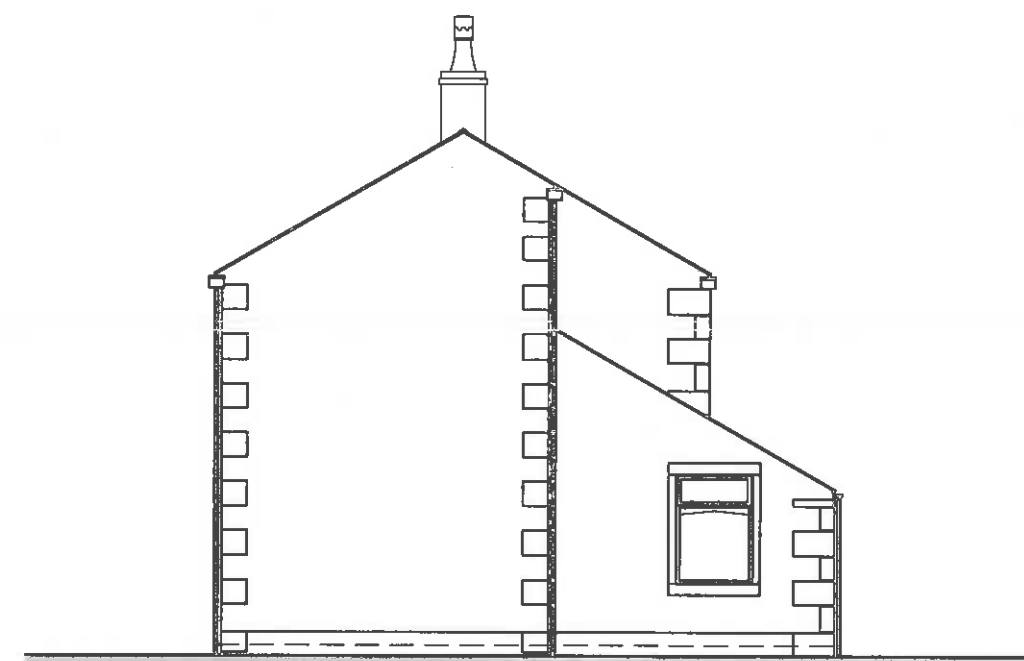

Existing Side Elevation (West facing stables)

NB: Existing adjacent Stables/Garage measured at time of survey.

NB: Dimensions to be checked on site before work commences. All drawings subject to L.A and Statutory Authority Approval as necessary

Mr and Mrs Gee
Project
Bashalls Farm, Hothersall
Drawing No.
EX02

Title
Existing Survey Elevations
Scale.
1:100 @ A3

Date.
Sep. 15