


Ordnance Survey (c) Crown Copyright 2014. All rights reserved. Licence number 100022432

LOCATION PLAN 1:1250

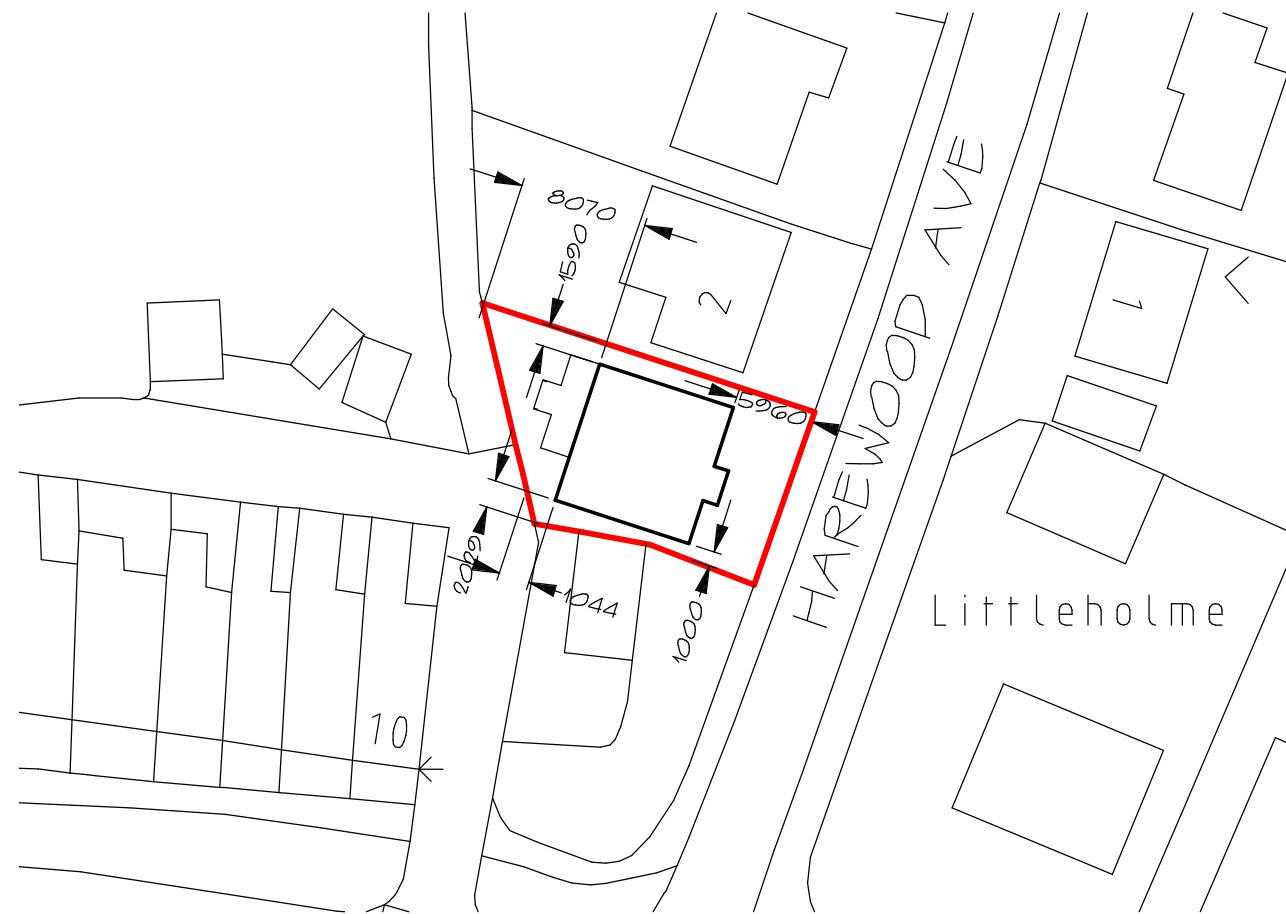

SITE PLAN 1:500

No	AMENDMENT	DATE



**GEOFF HOOK**  
 Building & Planning Consultants  
 Stonehaven,  
 Jinny Lane,  
 Roughlee, Burnley  
 Lancashire BB12 9LL  
 tel 01282 604674  
 mobile 07831585063  
 e-mail roughlee@aol.com

LOCATION & SITE PLAN  
 OF  
 LAND AT 2 HAREWOOD AVE  
 SIMONSTONE  
 FOR  
 MR & MRS M LANGLEY

Geoff Hook retains all copyright to this drawing, do not scale this drawing. Check all dimensions on site. In the event of a discrepancy refer queries to the address below.  
 SCALE 1:1250 & 1:500 DATE 16/4/13  
 DRG No 2014/42/1