



SOUTH ELEVATION




NORTH ELEVATION

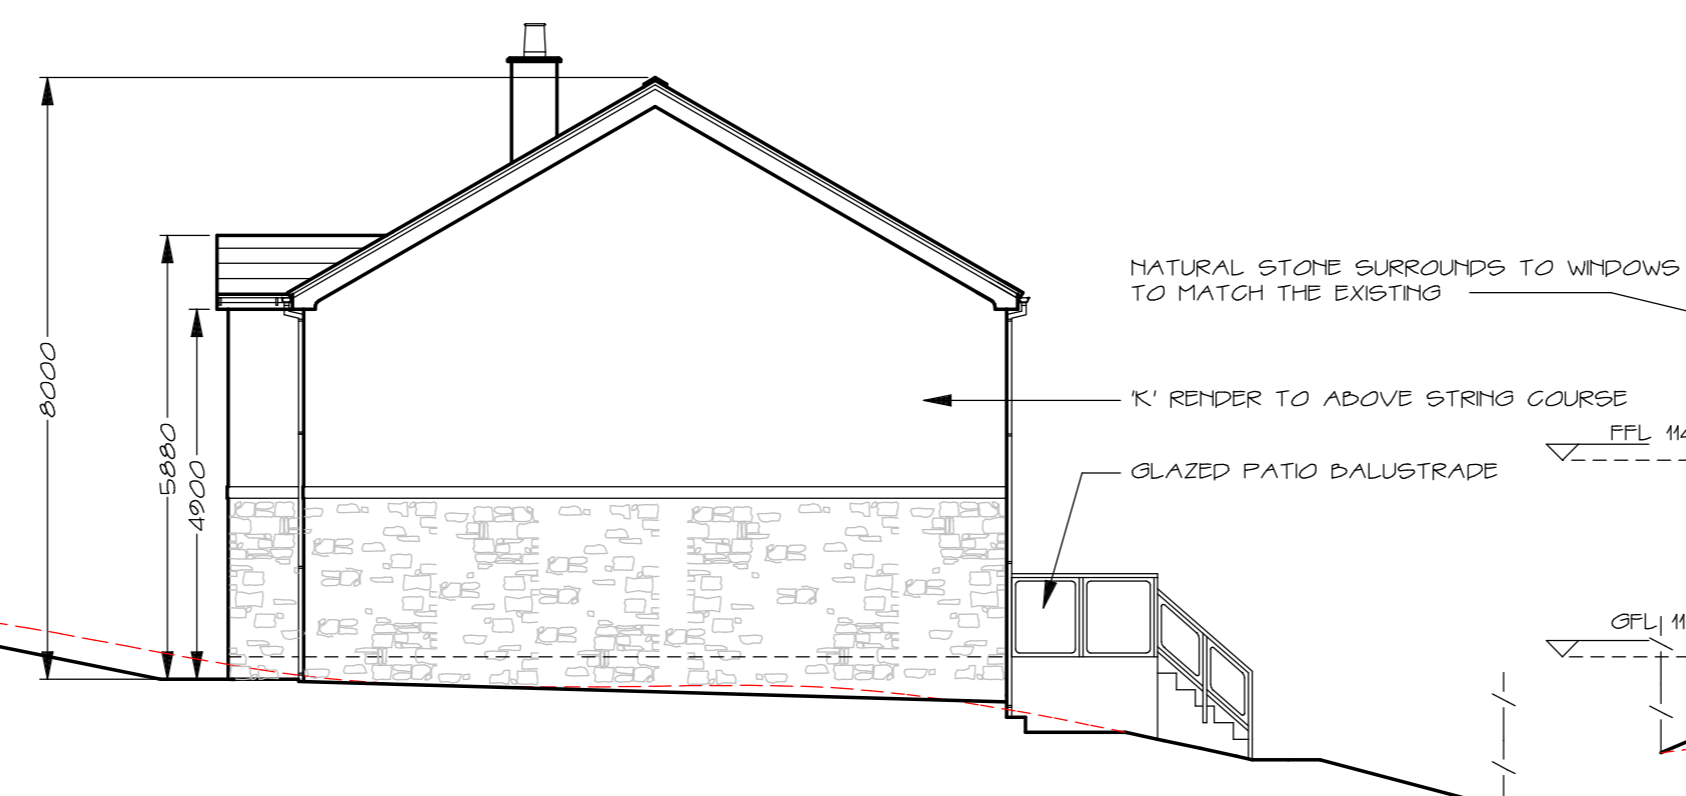


WEST ELEVATION

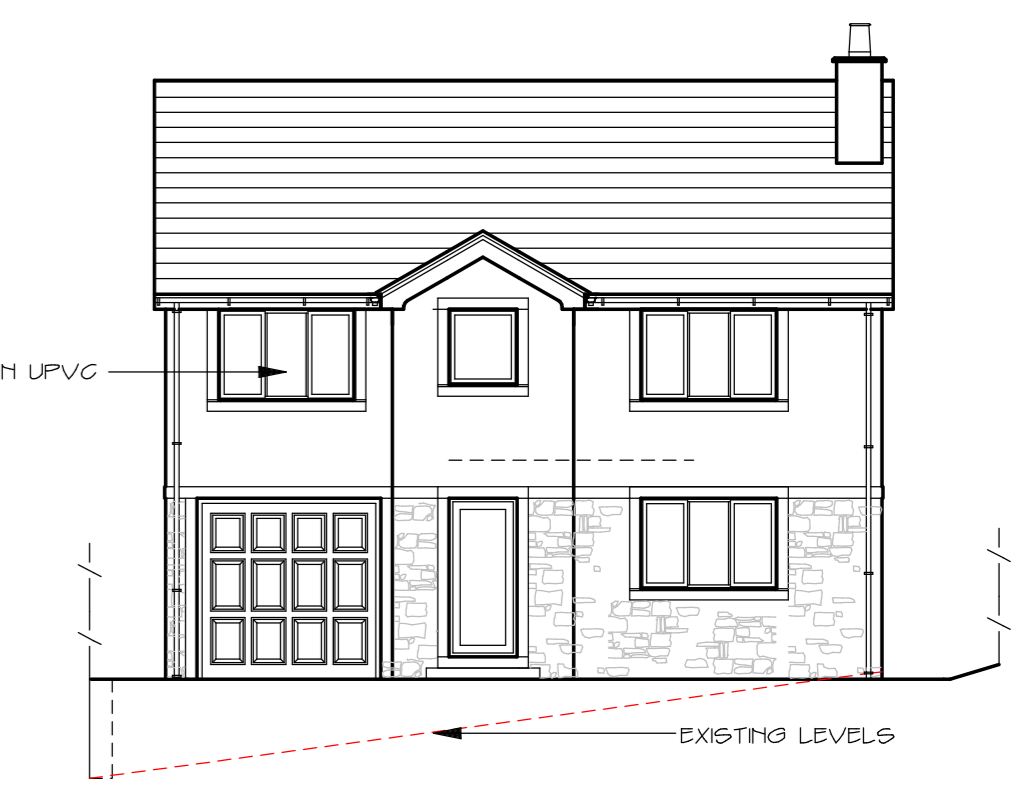


EAST ELEVATION

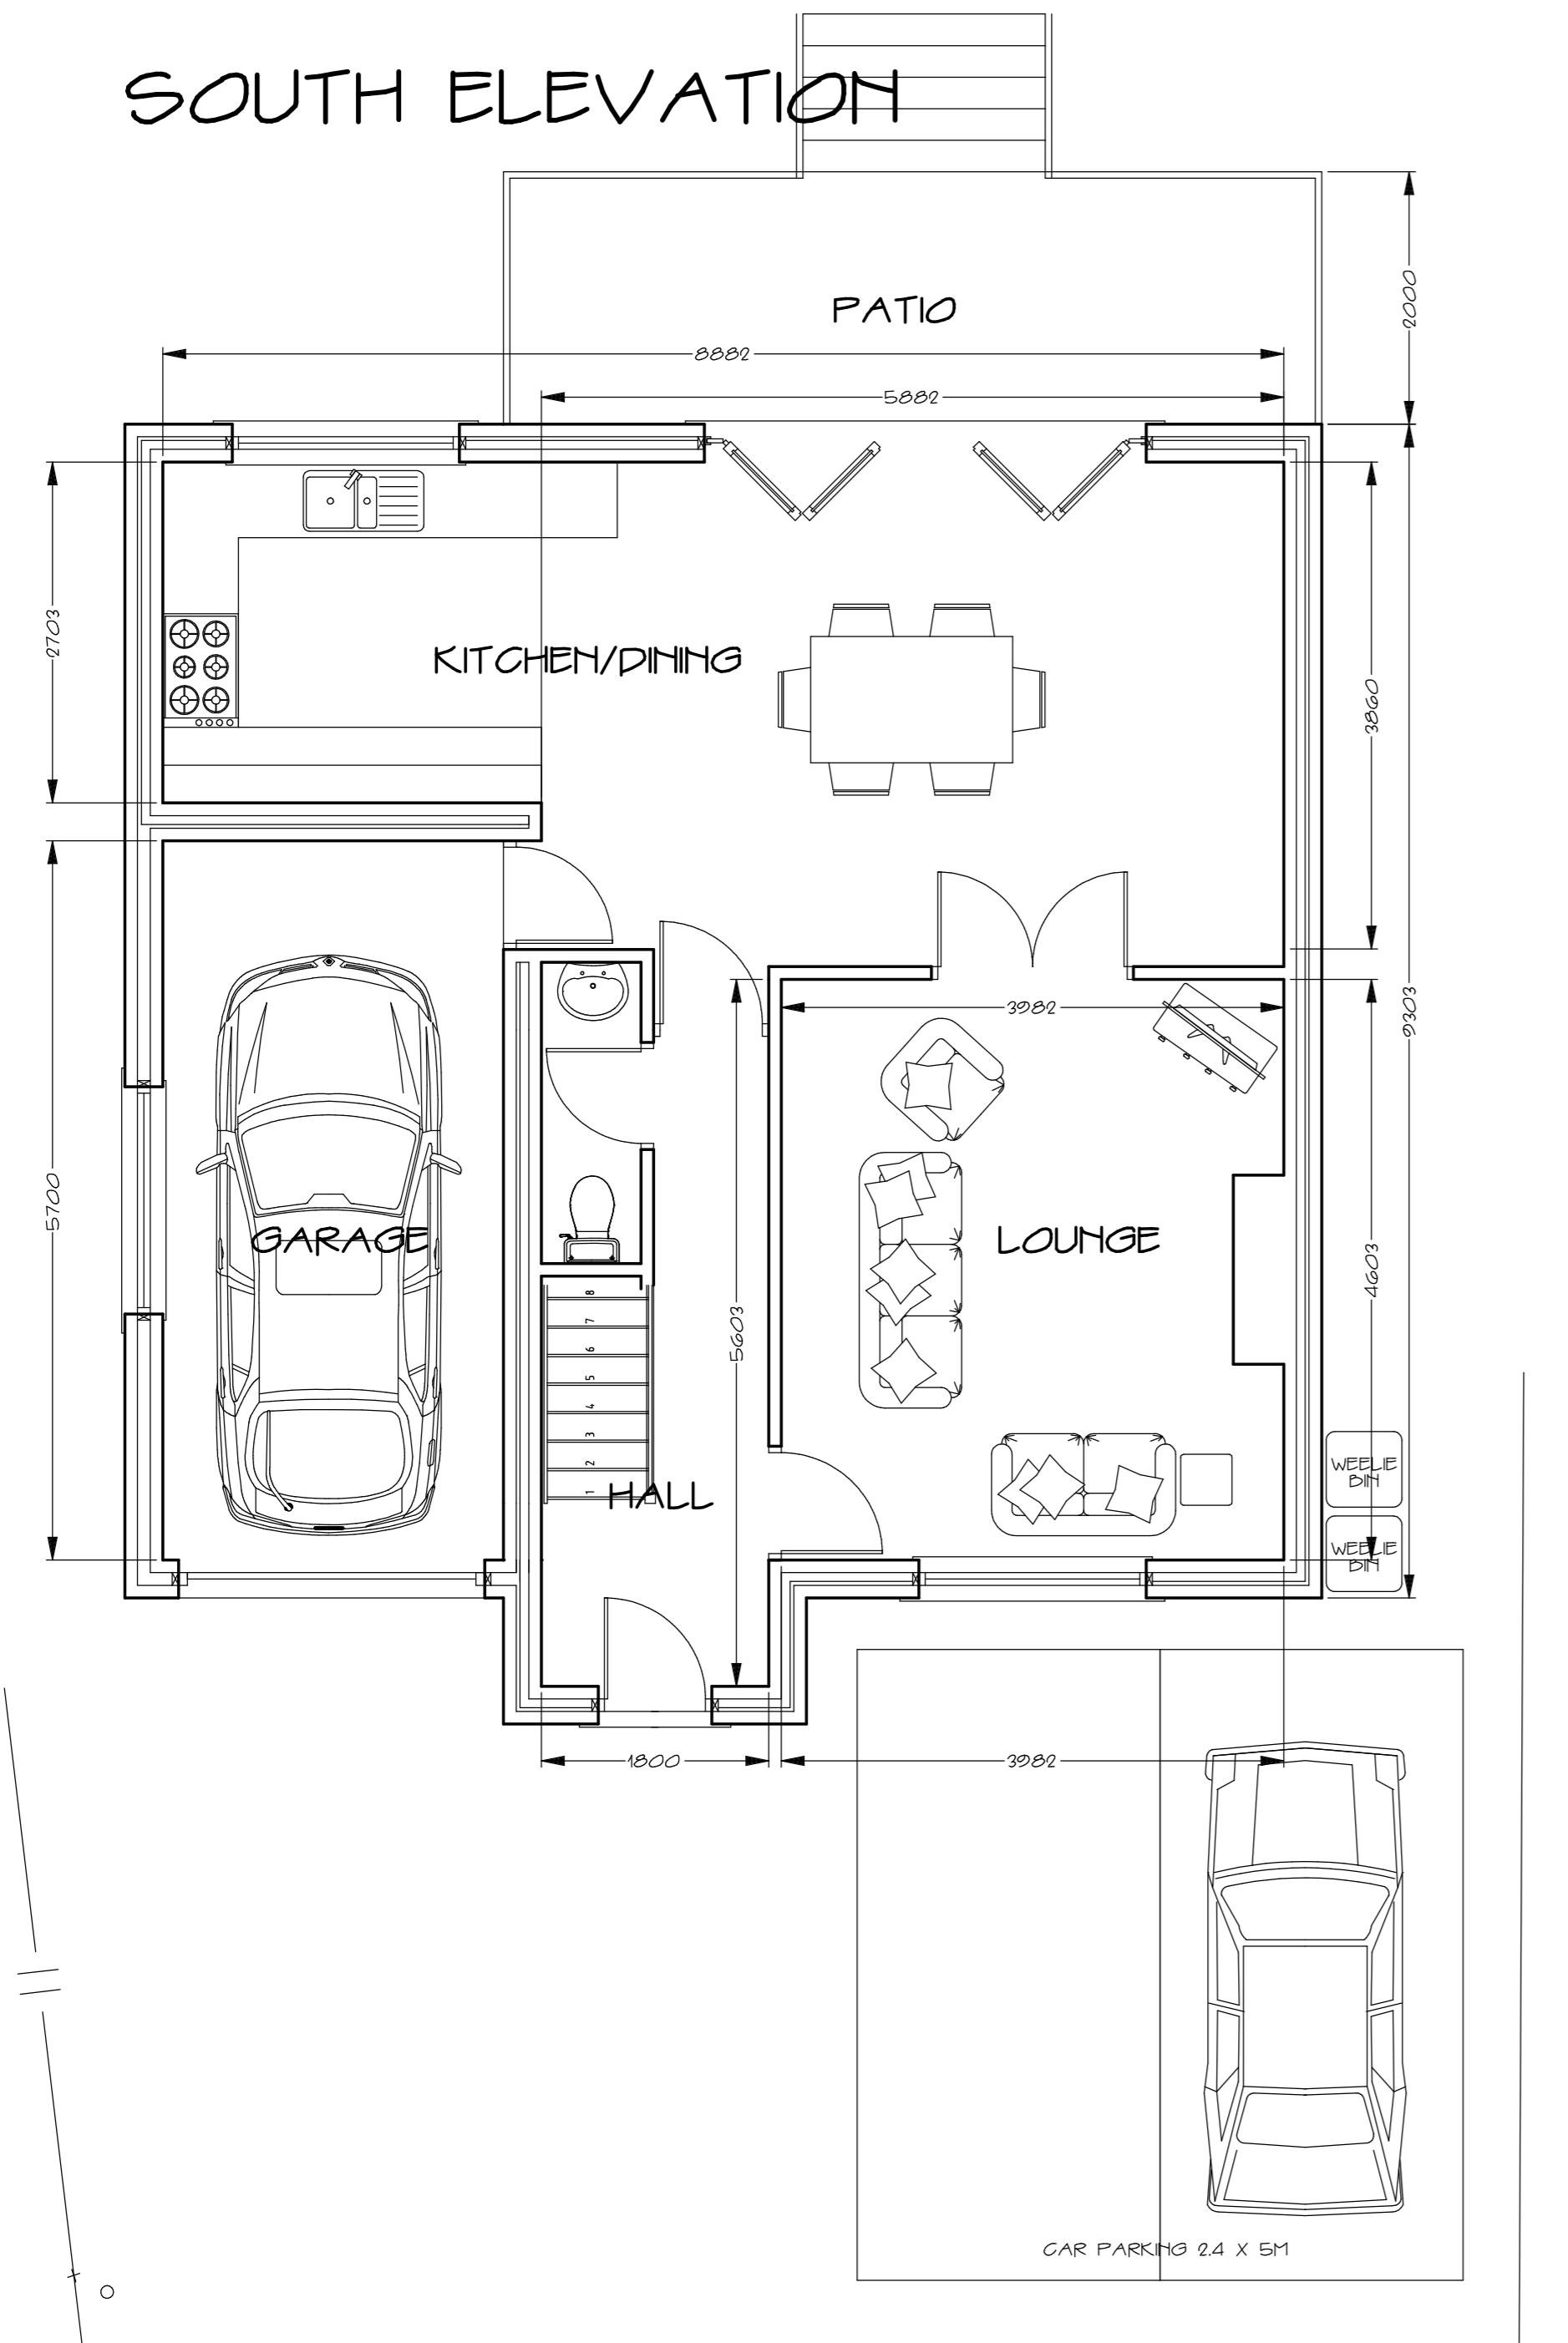

GROUND FLOOR PLAN VIEW

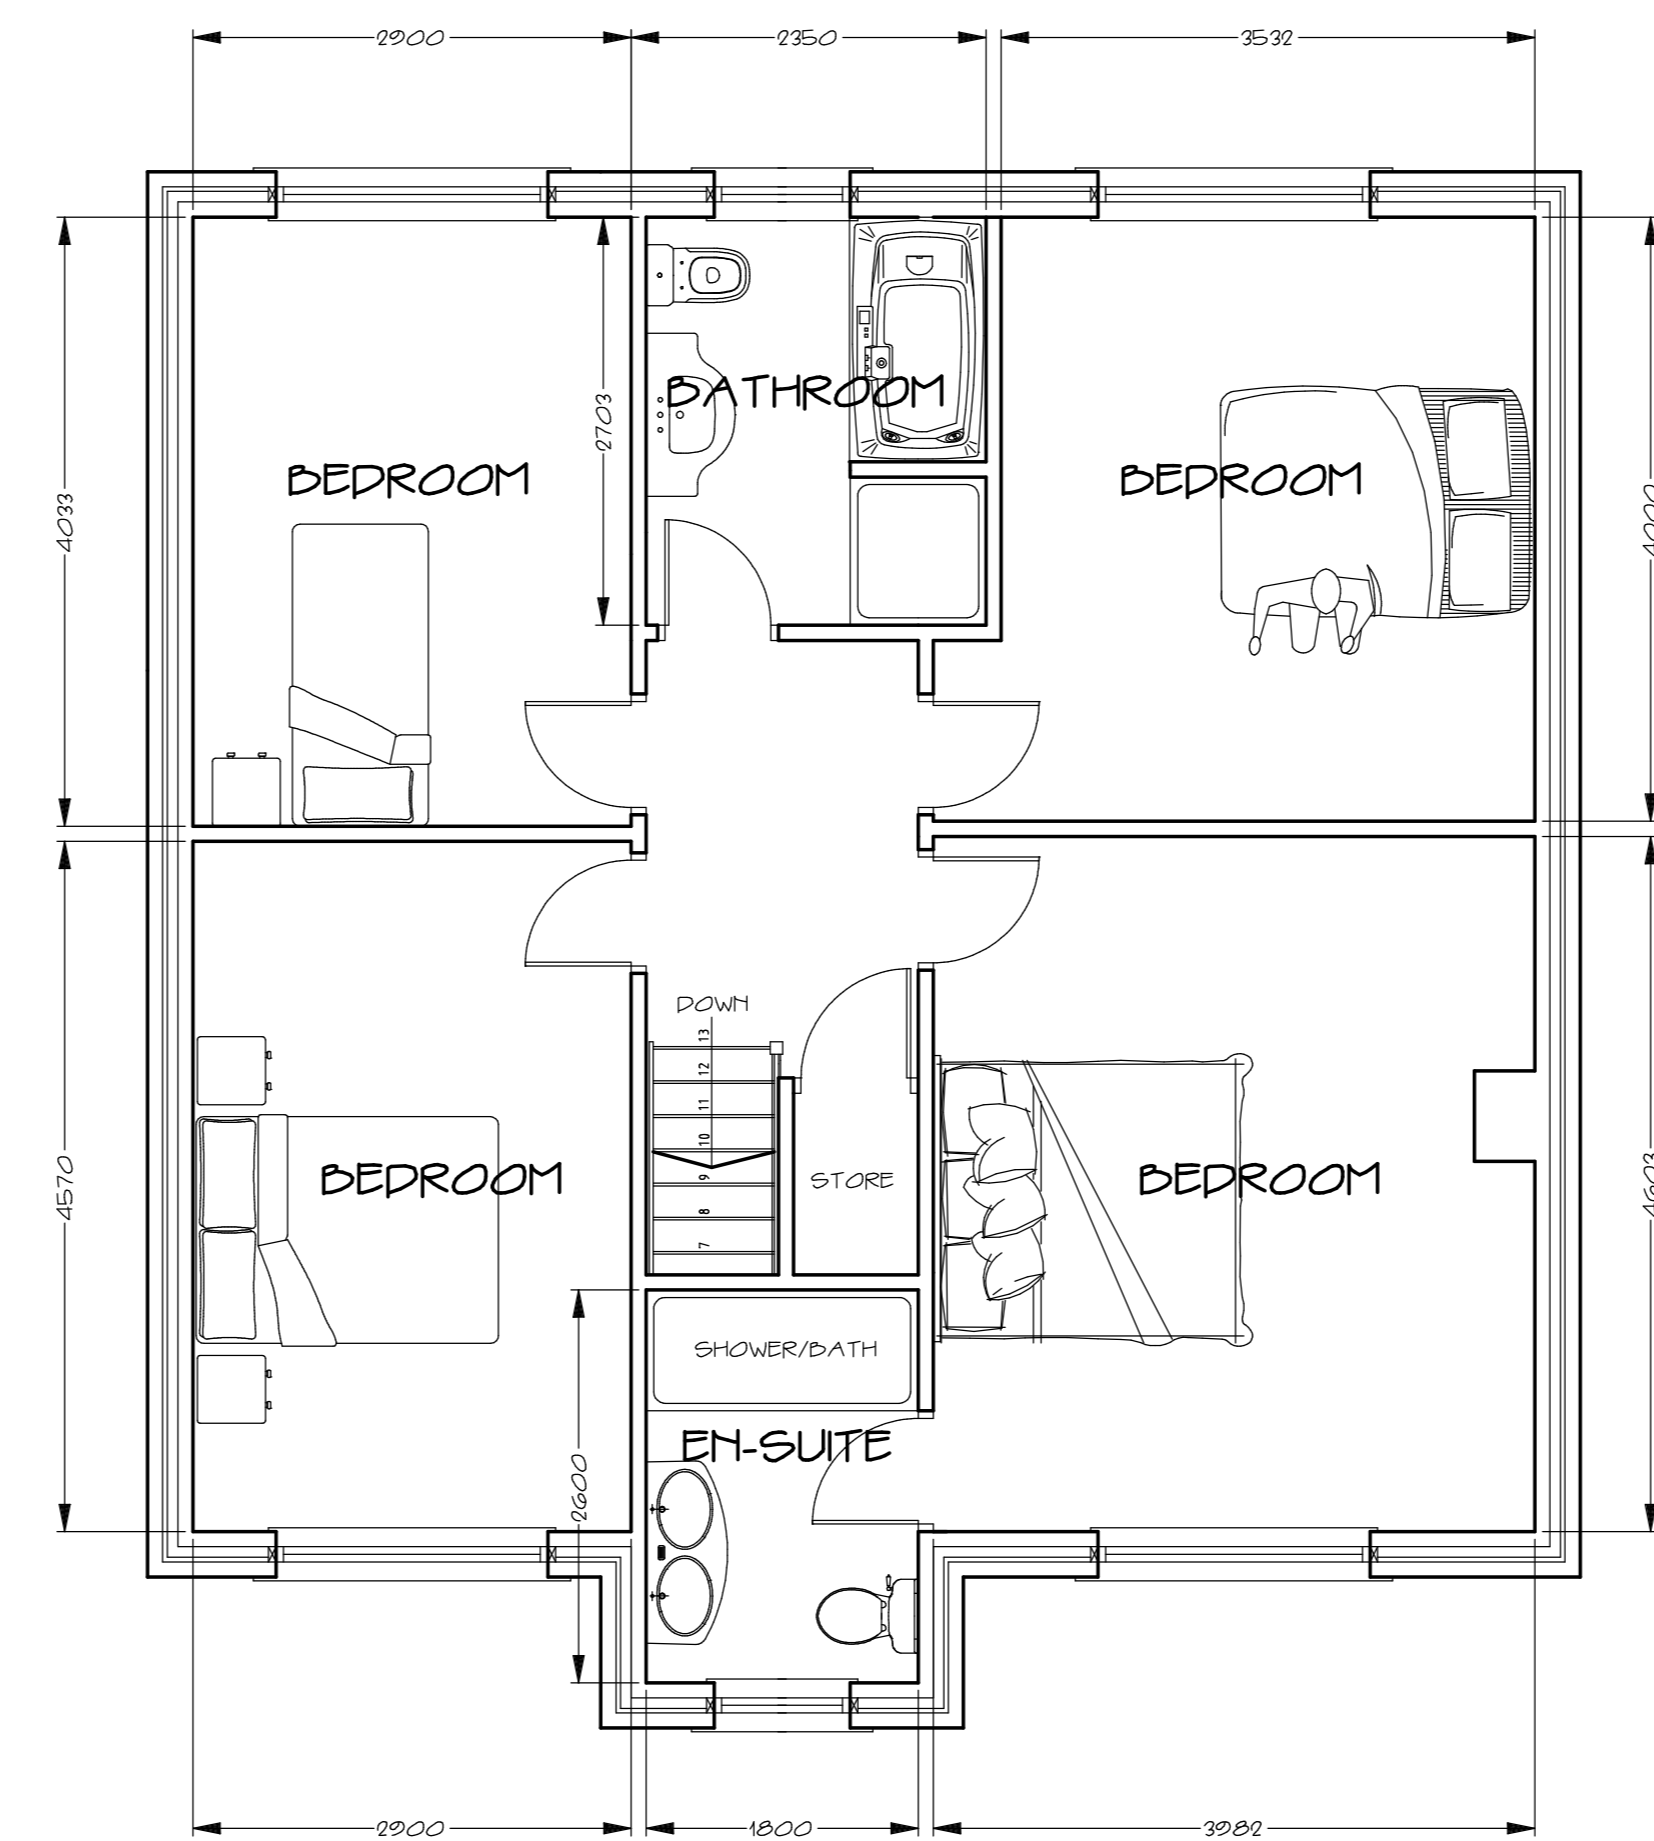

FIRST FLOOR PLAN VIEW

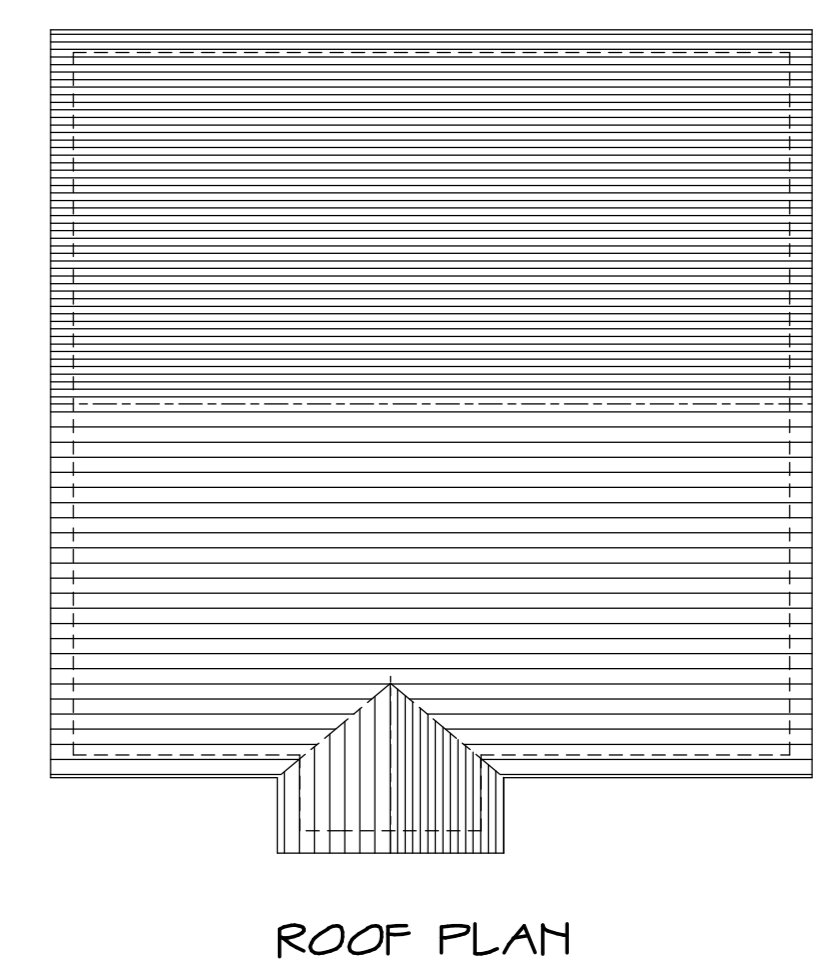

ROOF PLAN

No	AMENDMENT	DATE

GEOFF HOOK
 Building & Planning Consultants

Stonehaven,
 Jinny Lane,
 Roughlee, Burnley
 Lancashire BB12 9LL

tel 01282 604674
 mobile 07831585063
 e-mail roughlee@aol.com

PROPOSED DWELLING
 ON
 LAND OFF
 NO 2 HARWOOD AVE,
 SIMMONSTONE
 FOR
 MR & MRS M LANGLEY

Stonehaven consultants retain all copyright to this drawing, do not scale this drawing. Check all dimensions on site. In the event of a discrepancy refer queries to the address below.

SCALE 1:100 & 1:50 DATE 18/12/15
 DRG No 2014/42/4