



Datum 60.00

East Elevation

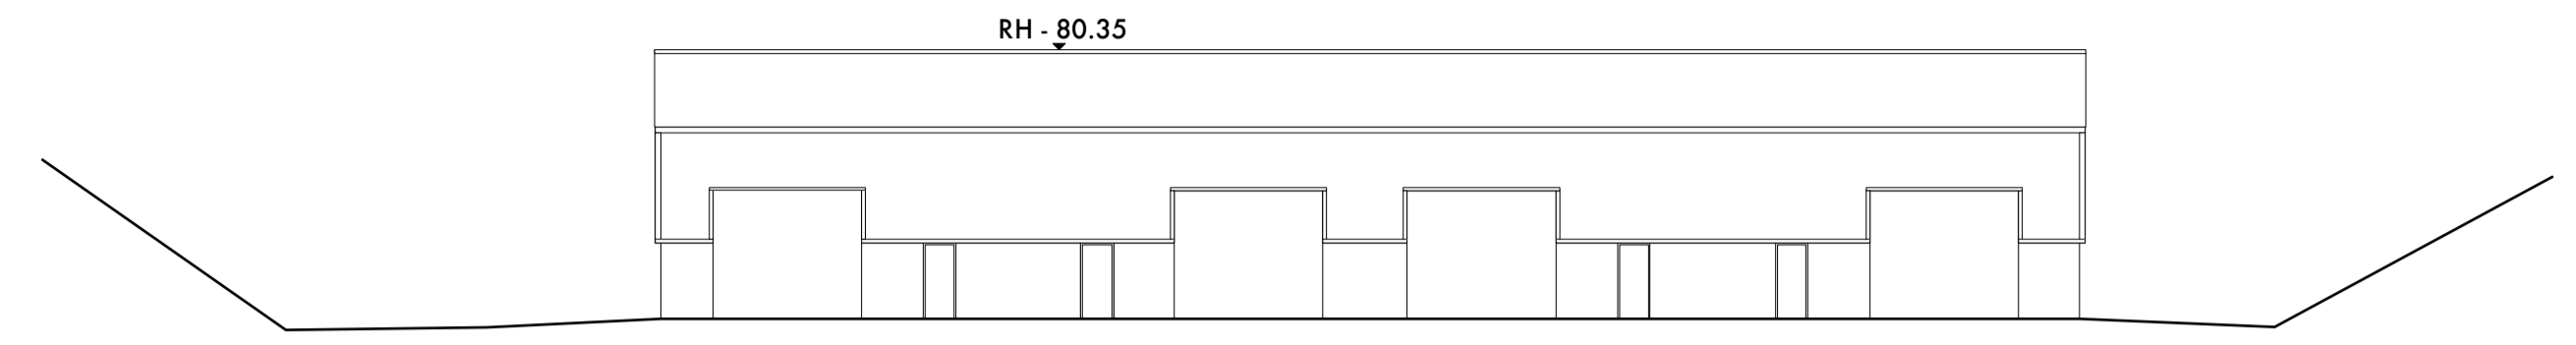


Datum 60.00

East Elevation

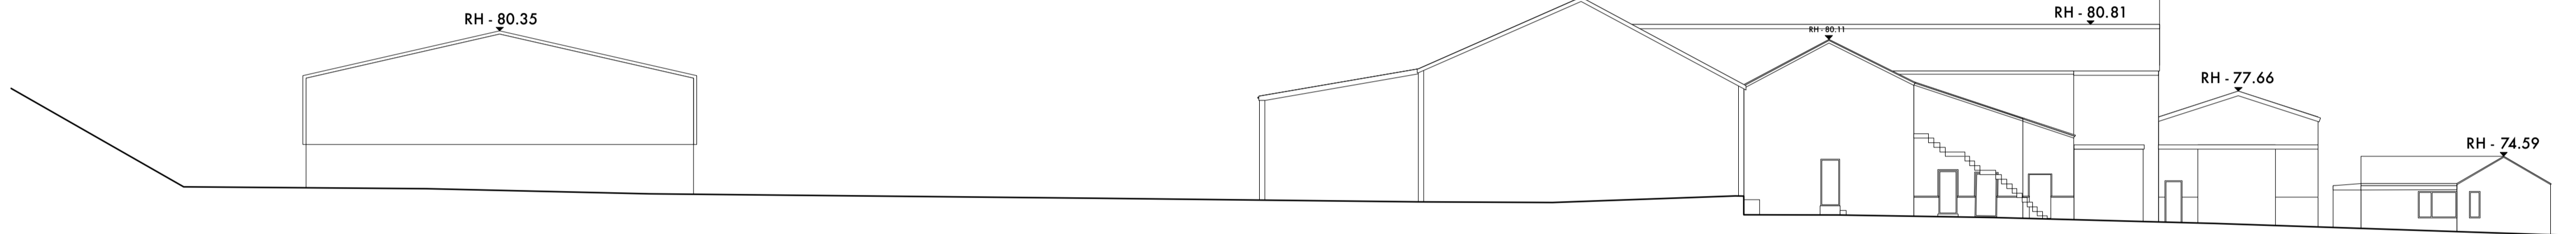

Datum 60.00

North Elevation

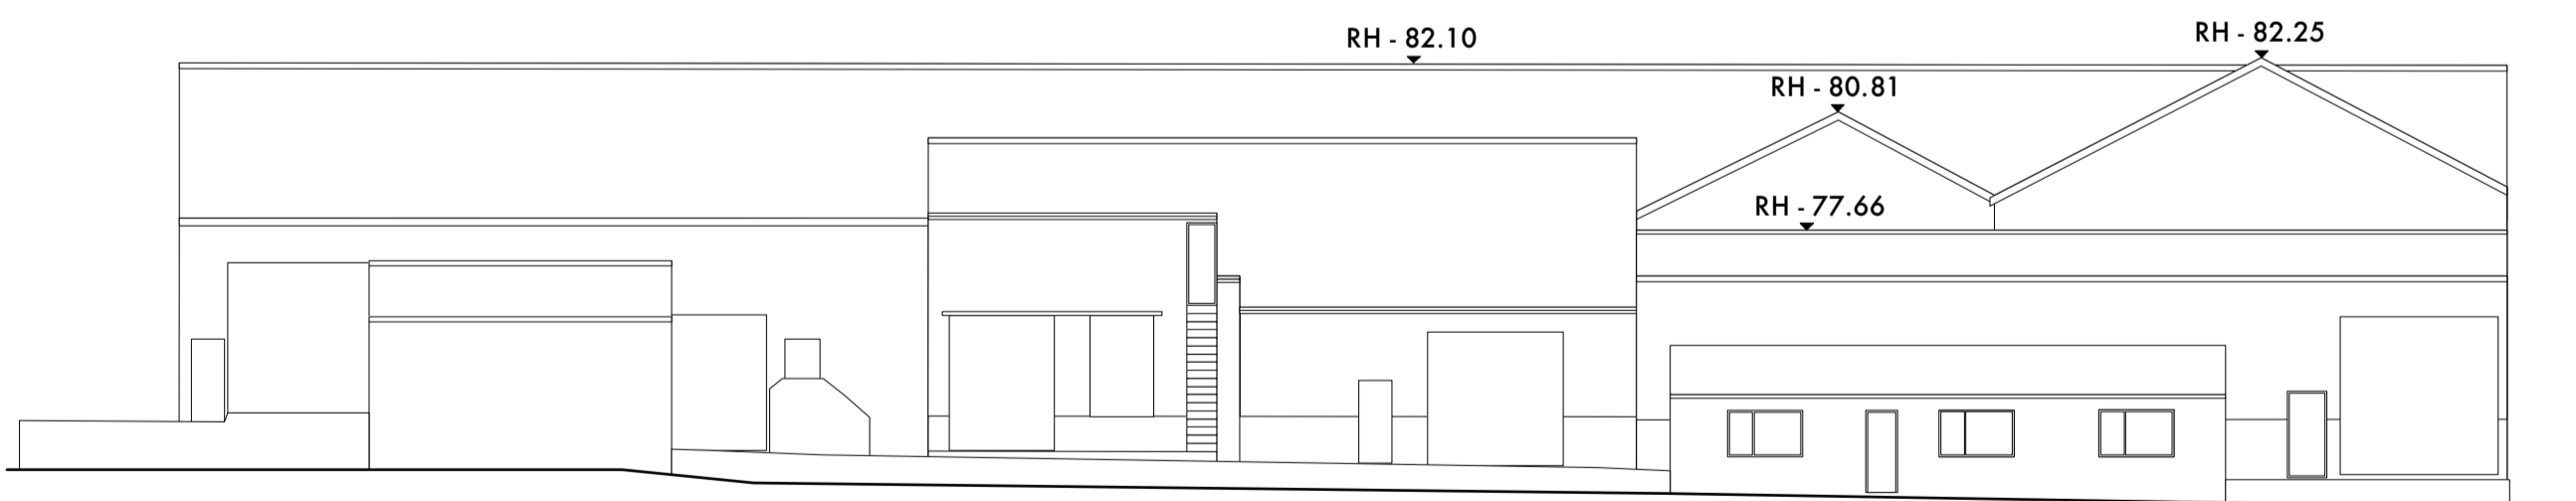

Datum 60.00

West Elevation

stanton andrews
architects

44 york street
clitheroe
BB7 2DL

t 01200 444490
e mail@stantonandrews.co.uk
w stantonandrews.co.uk

Whalley Industrial Park

Existing Elevations

drg.no. 1560 / Ex04 rev. -

drawn. jb date. nov 15 scale. 1:250 @ A1