




SOUTH WEST ELEVATION 1 : 100



NORTH EAST ELEVATION 1 : 100

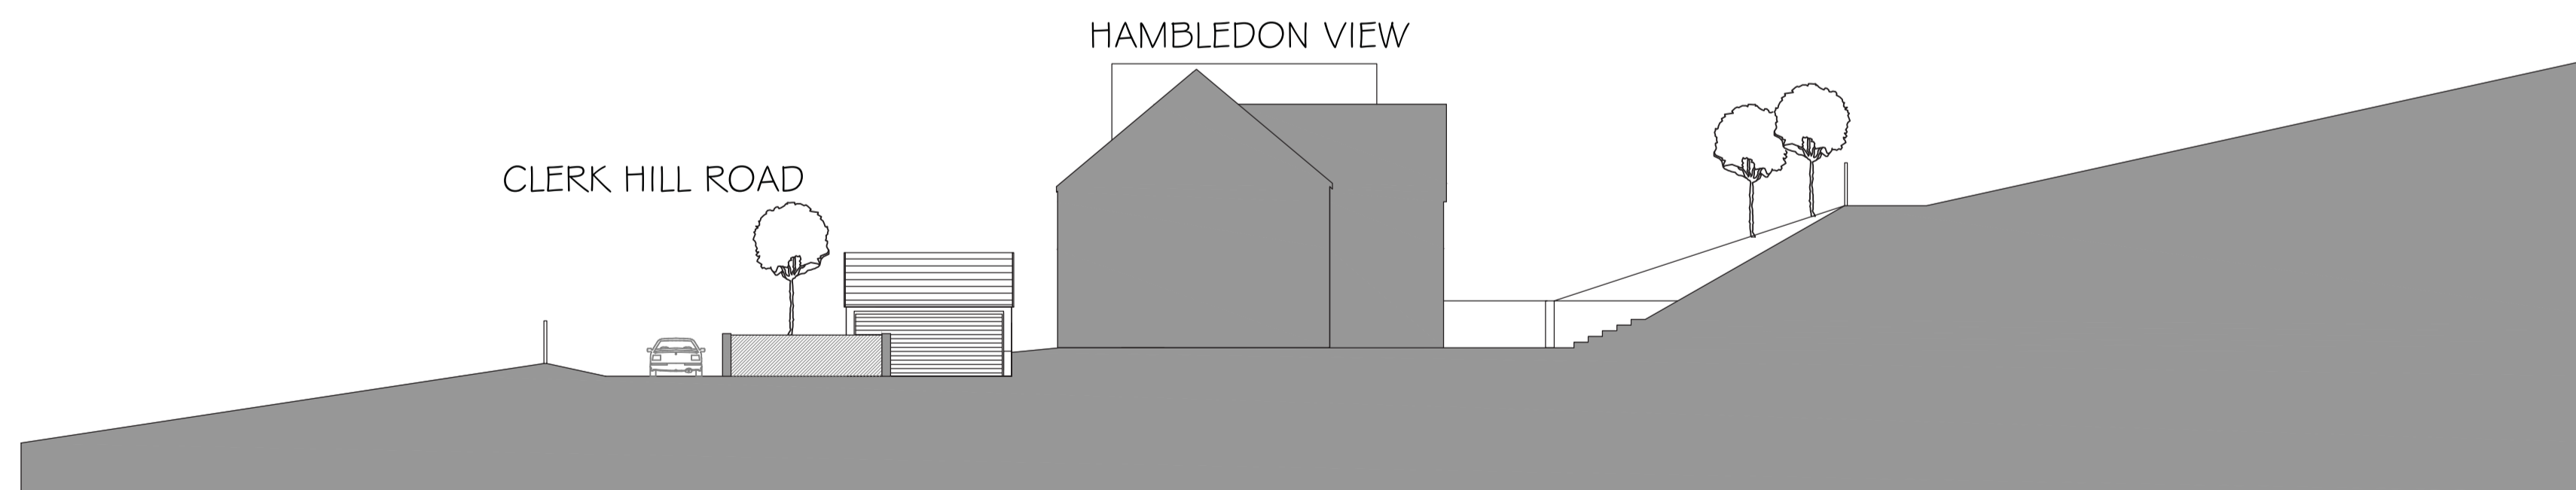

CONTEXTUAL SECTION 1 : 200

Notes:

**PWD** PETER HITCHEN  
DESIGN Ltd  
CHARTERED ARCHITECT

RIBA

project:  
RESIDENTIAL DEVELOPMENT  
CLERK HILL ROAD, WISWELL

client:  
RURAL SPLASH

drawing title:  
ELEVATIONS AND CONTEXTUAL  
SECTION

scale:  
1 : 100 & 200 @ A1

drawn: DW checked: PH

date:  
07 / 01 / 15

project no. PHD/CH dtp. no. 300 rev.