




Proposed Cattery and Stables at Land behind Four Acres Wiswell

Proposed Site Plan


1:200 @ A1

Jan 2016

AVS - 02 - 02 REV B

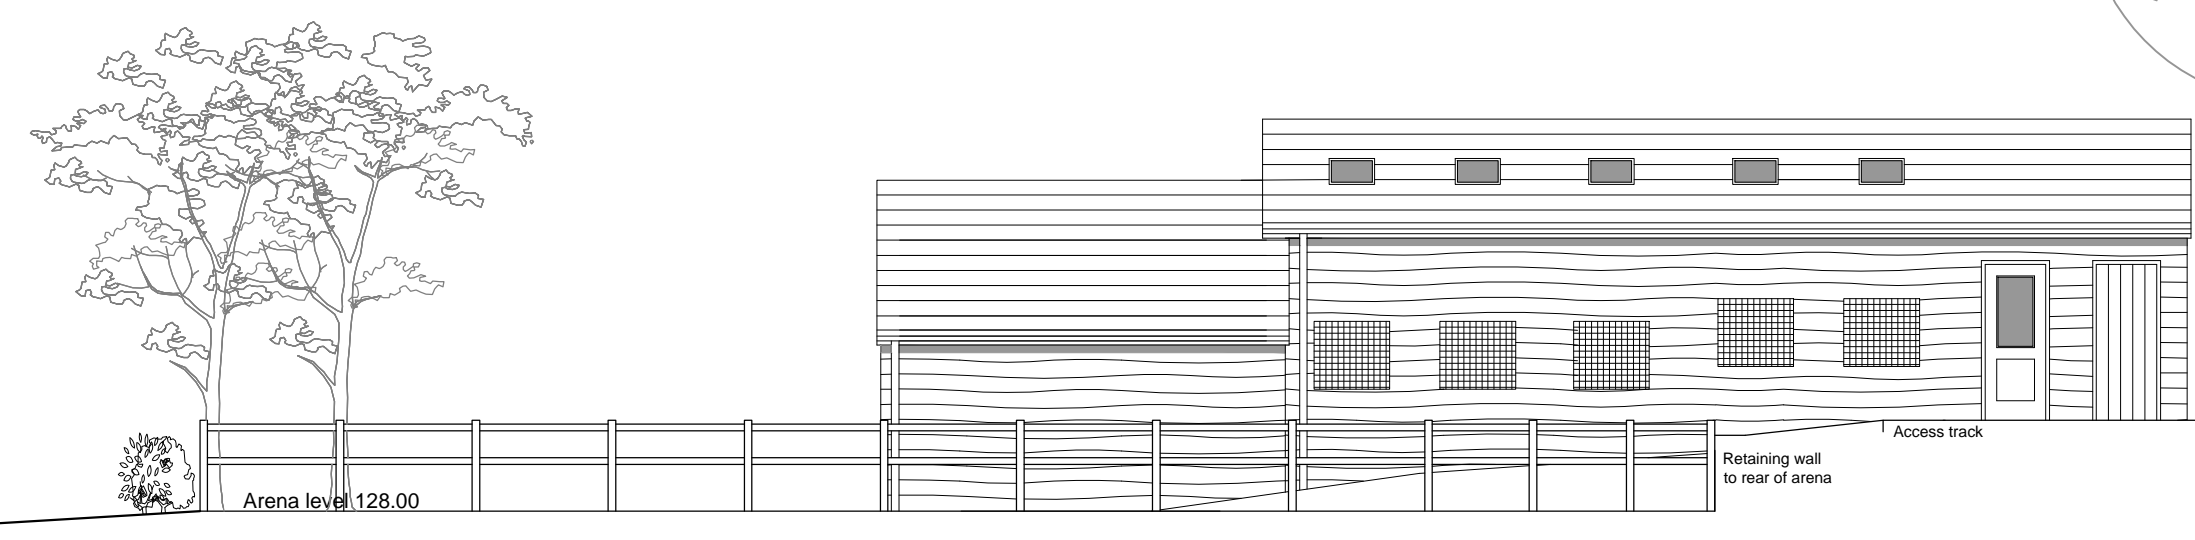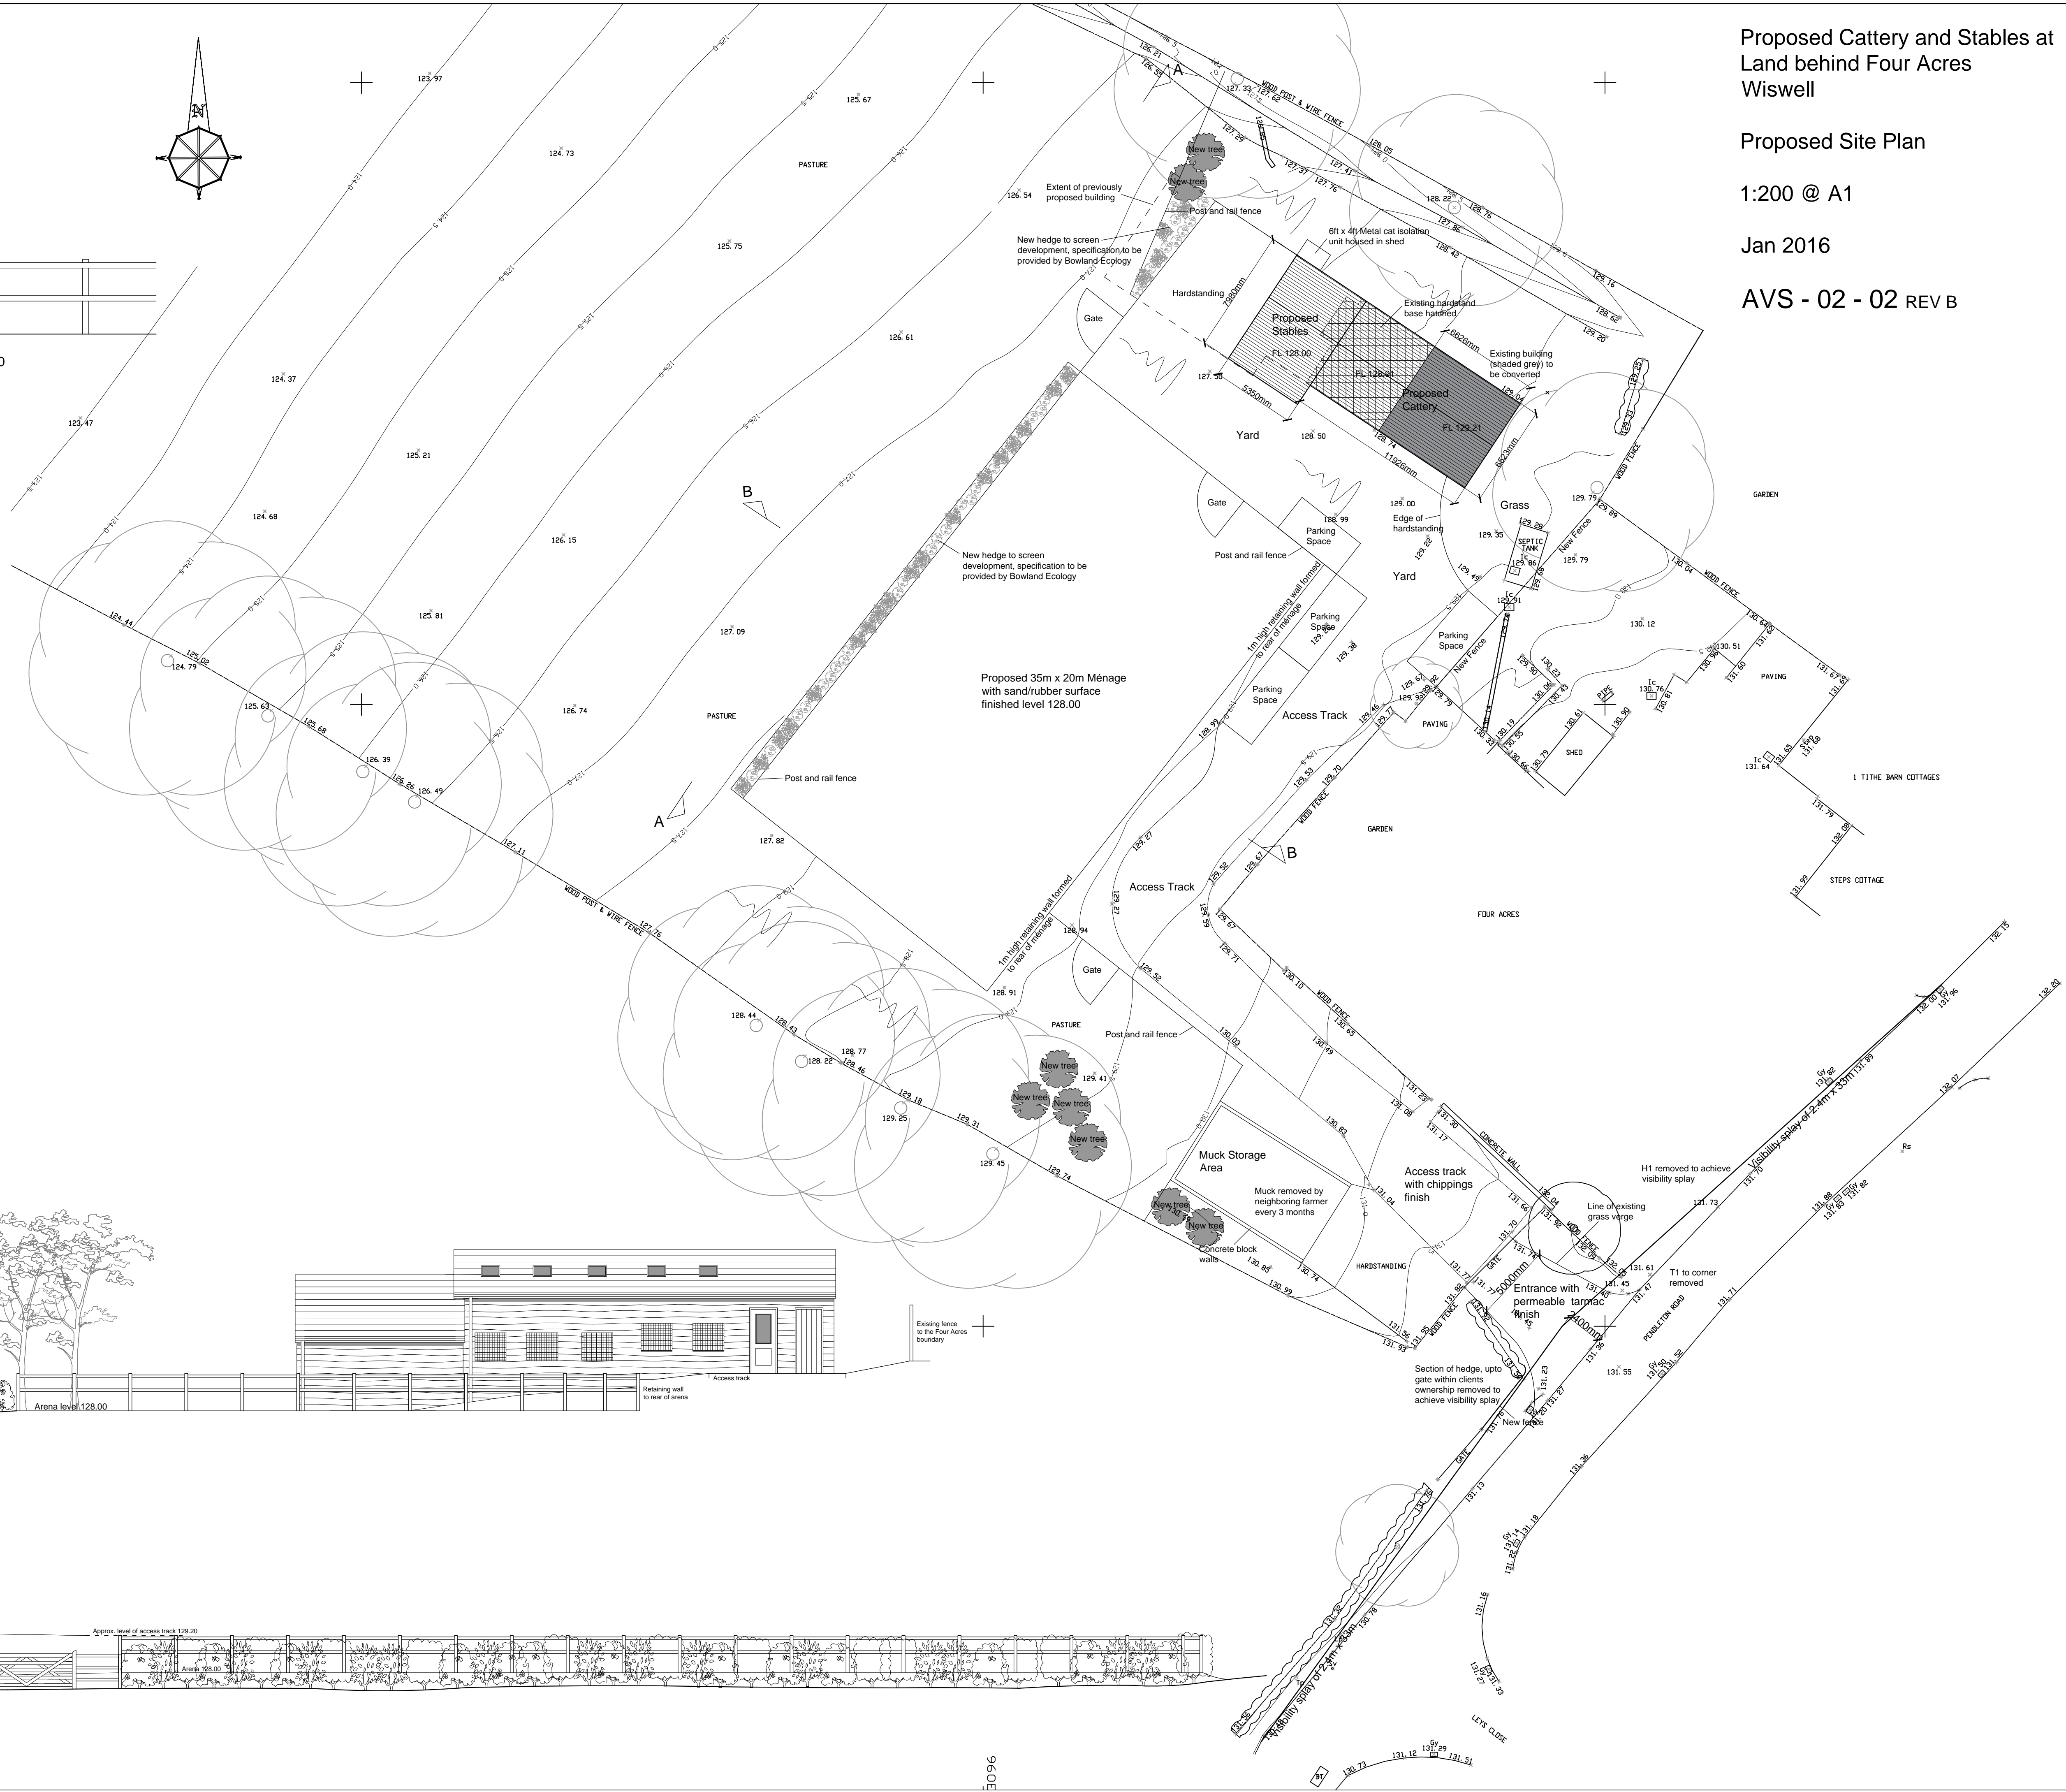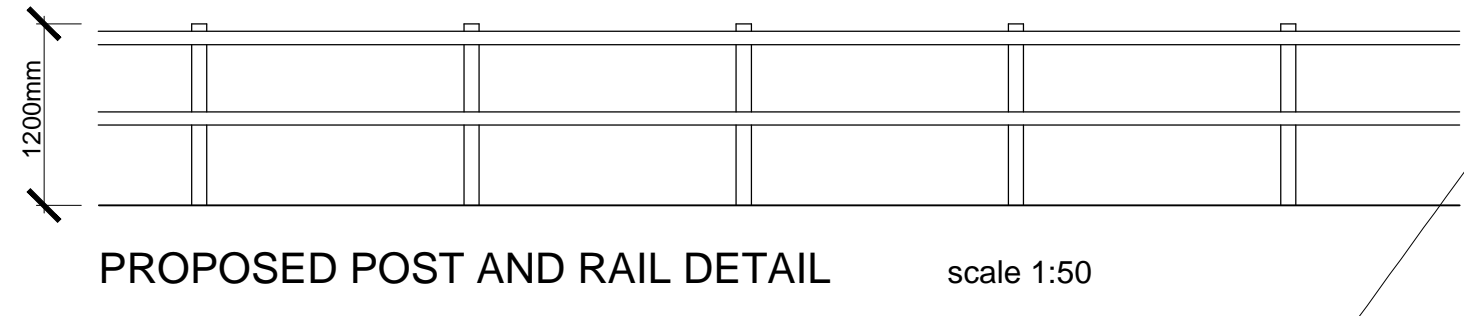

PROPOSED SITE ELEVATION BB scale 1:100

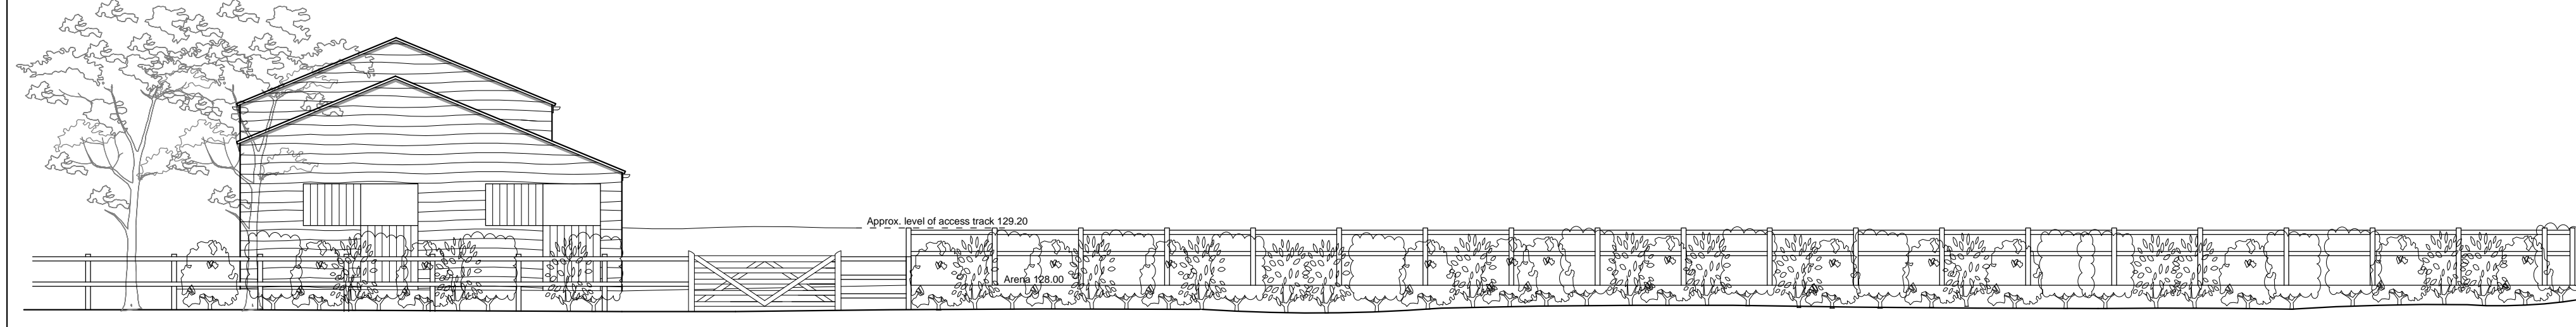

PROPOSED SITE ELEVATION AA scale 1:100