






REAR ELEVATION

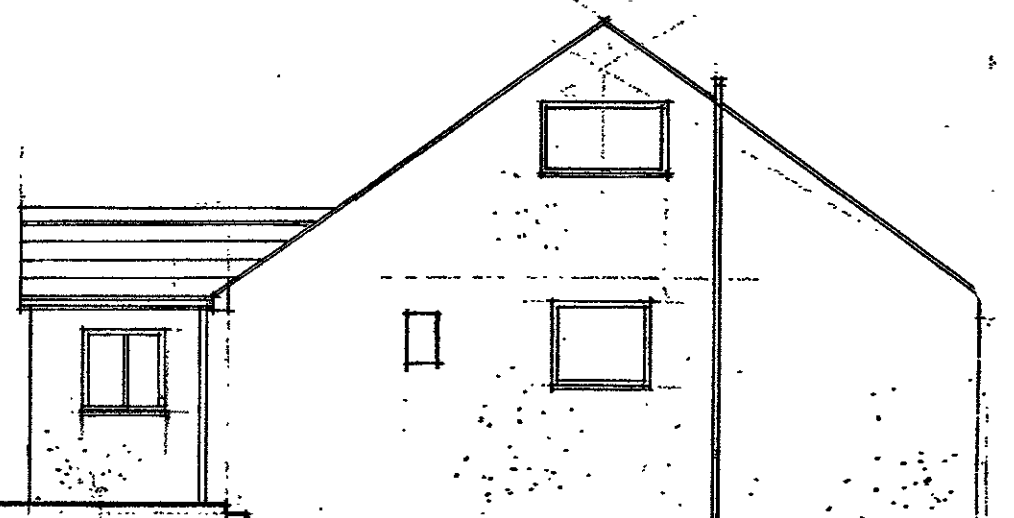

SIDE ELEVATION

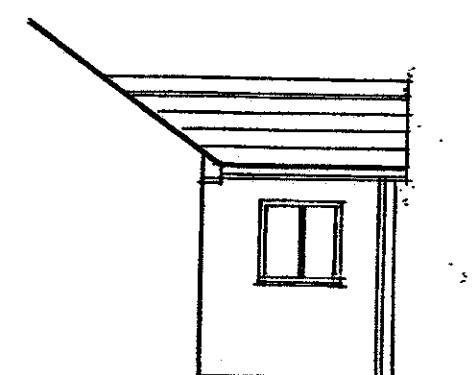

SIDE ELEVATION

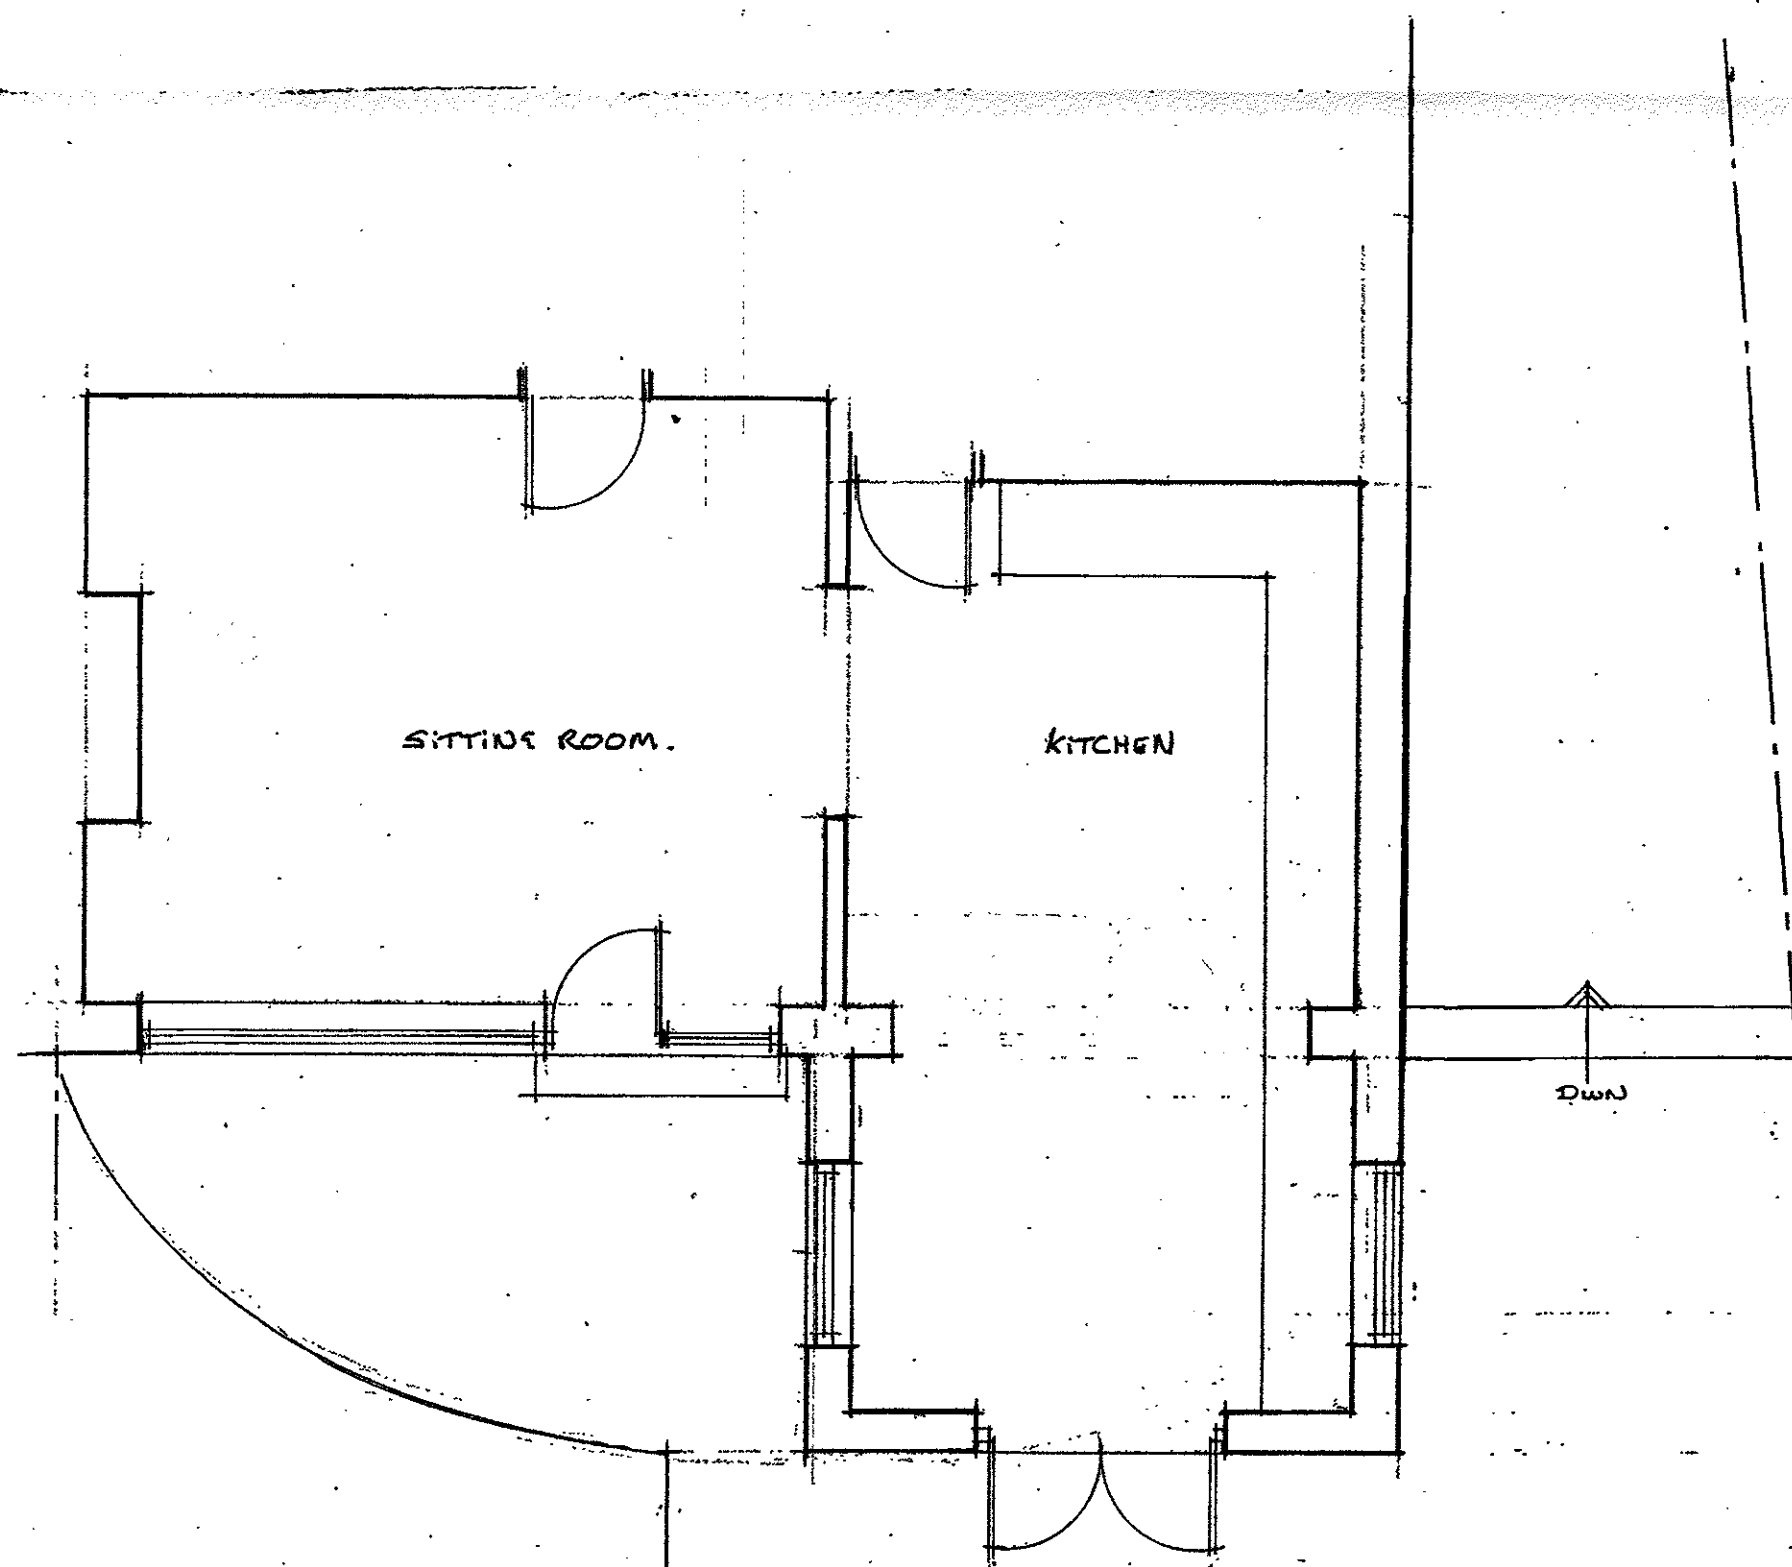

Client		
C. PUESEY		
Job Title		
PROPOSED ALTERATIONS TO 9 LINGFIELD AVE CLITHEROE		
Drawing Title		
EXISTING PART PLAN & ELEVATIONS		
Scale	Date	Drawn
1:50 1:100	JAN 16	L.K.R.
391 -12-1		