

Notes

All Dimensions to be checked on site. Walls shown on plans are not to be assumed to be solid & should be checked for thickness, construction, load bearing capacity & stability.




ABBREVIATIONS

- CH Cable Height
- EH Eaves Height
- FFL Finished Floor Level
- GU Gully
- LP Lamp Post
- RH Ridge/Roof Height
- SP Sign Post
- TL Threshold Level
- TH Top of House
- TW Top of Wall


- d Trunk Diameter
- c Canopy Diameter
- h Tree Height

NOTE
All measurements relate to CGCS03 unless stated otherwise.
The existing edge of carriageway are shown at current location of kerbs.

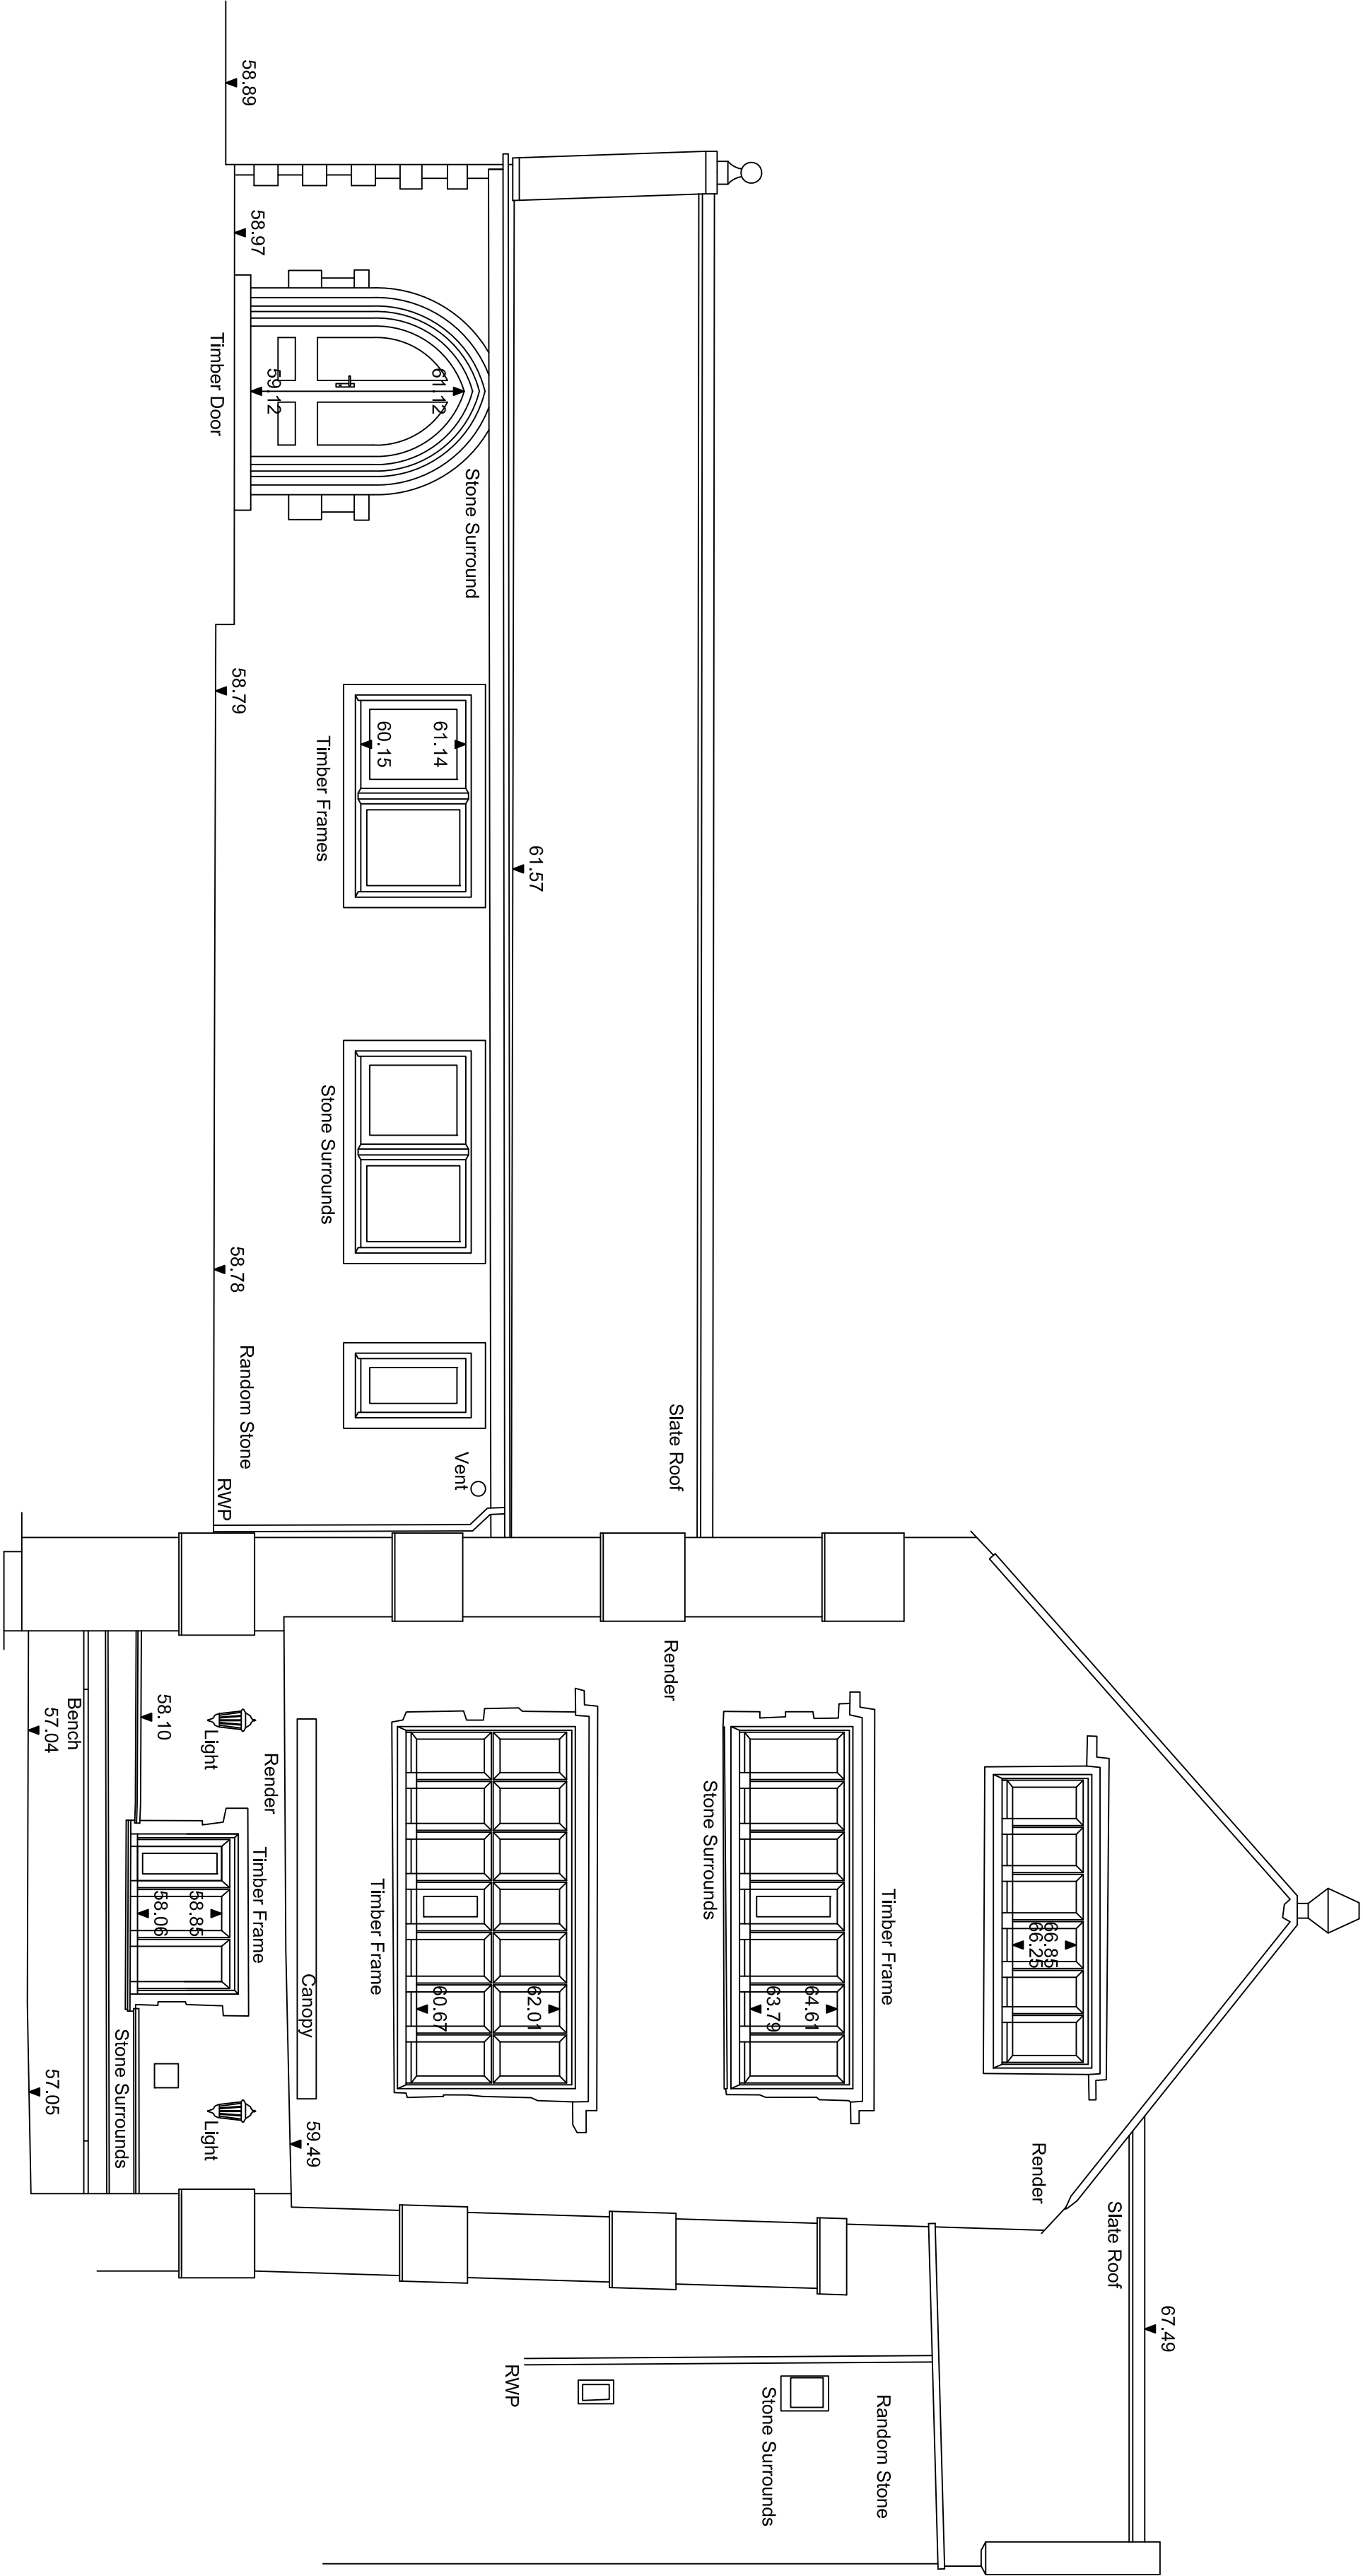

▼ 55.00m above OS Datum

South East Elevation

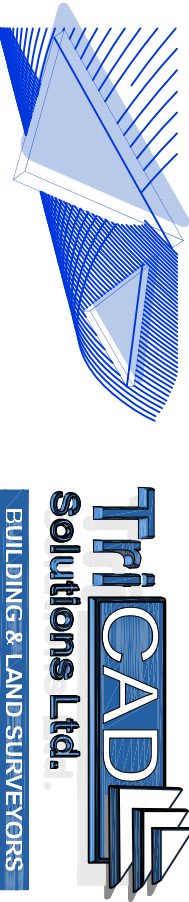

2 Berkshire Close | Wilpshire | Blackburn | Lancashire | BB1 9NG
tel 01254 614055 fax 01254 209754 e-mail sales@tricadsolutions.co.uk

Site Address

Great Mitton hall
Mitton Road
Mitton. BB7 9PQ

Project Description
Site and Building Survey

Drawing Title
South East Elevation

Scale	Date	Drawn By
1:50@A1	07/06/2013	MM

Drawing Number

TRL-1031-04