





elevation 1 - south elevation

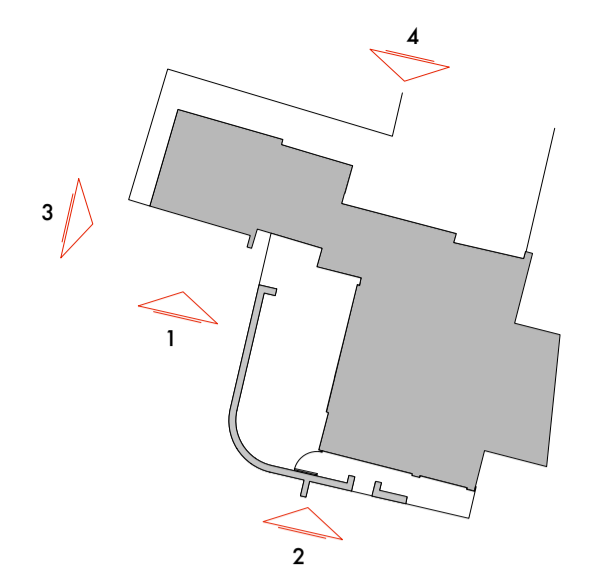

- materials
- walls - random stone
 - windows - timber frame
- stone heads, cill and jambs
 - porch roof - slate to match existing



elevation 2 - south elevation

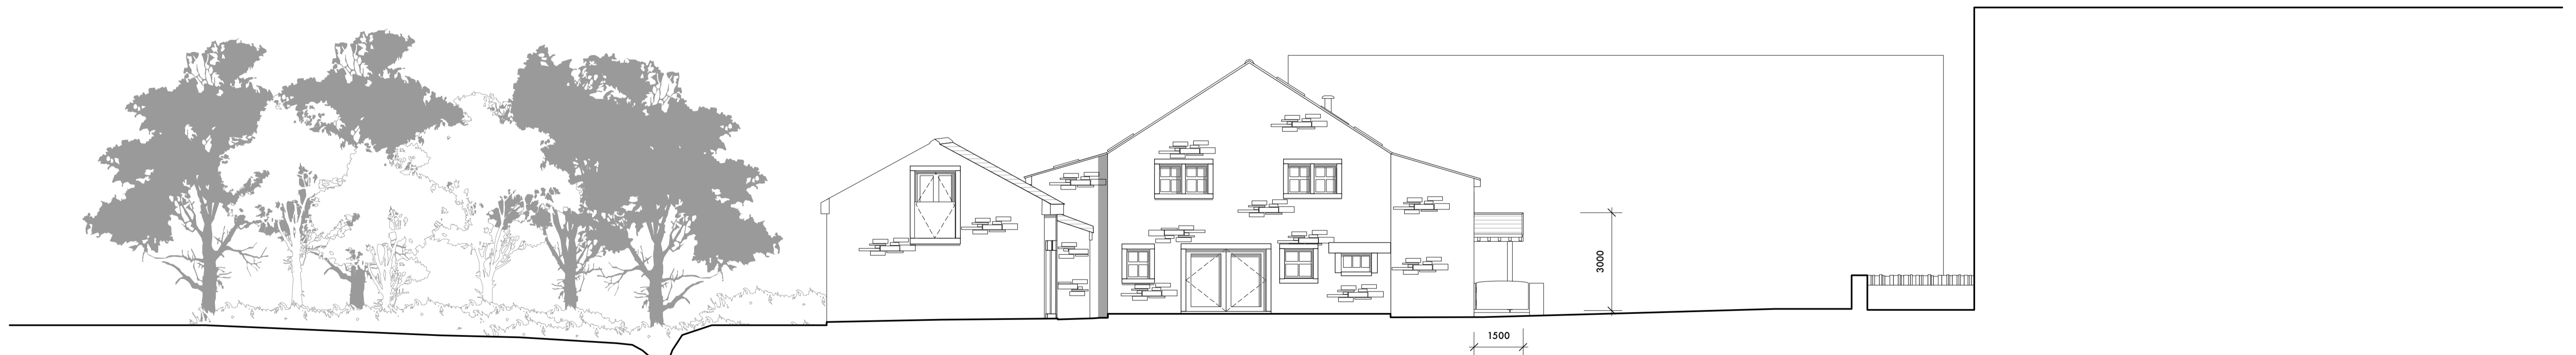

elevation 3 - west elevation



elevation 4 - north elevation

stanton andrews
architects

44 york street
clitheroe
BB7 2DL

t 01200 444490
e mail@stantonandrews.co.uk
w stantonandrews.co.uk

Kemple Barn
Clitheroe

Proposed Elevations

drg.no. 1542/ PL02 rev. -

drawn. jib date. dec 15 scale. 1:100 @ A1
1:200 @ A3