





elevation 1 - south elevation

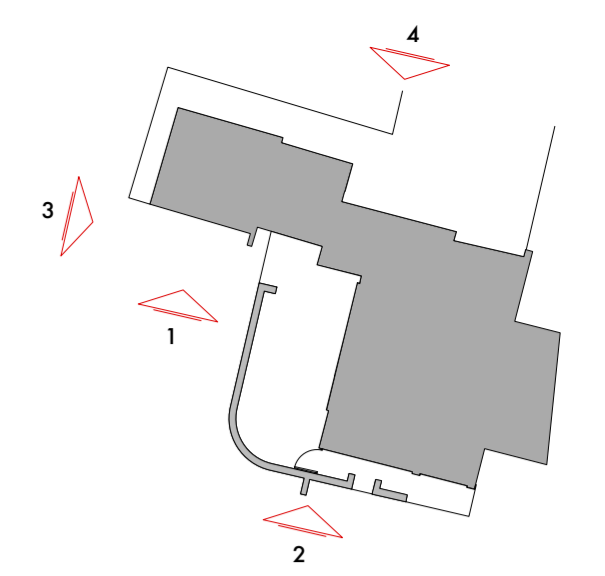


- materials
- walls - random stone
 - windows - timber frame
 - stone heads, cill and jambs



elevation 2 - south elevation

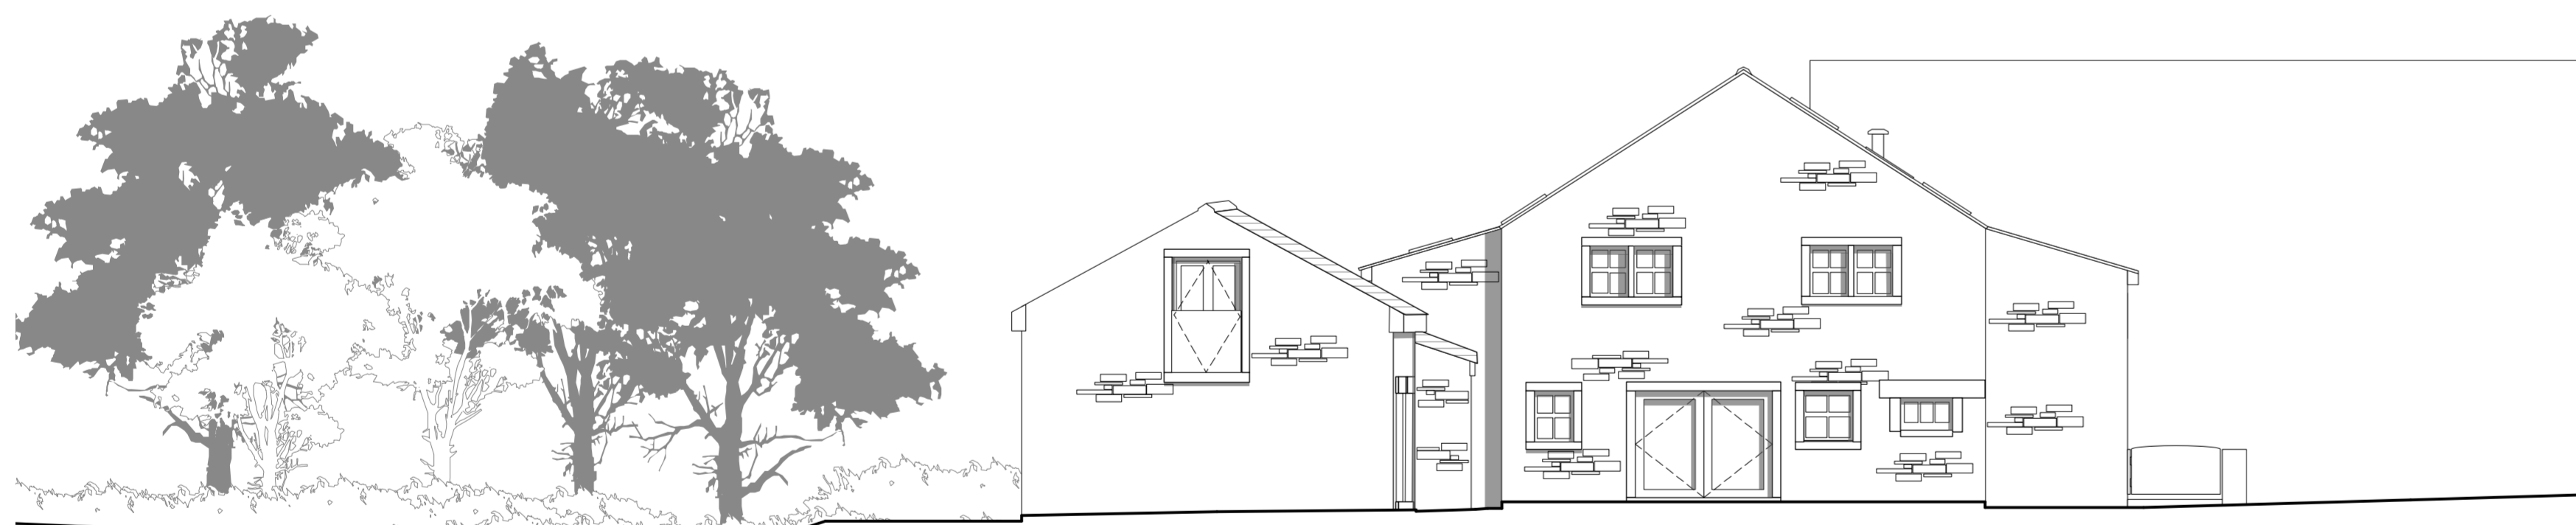

elevation 3 - west elevation

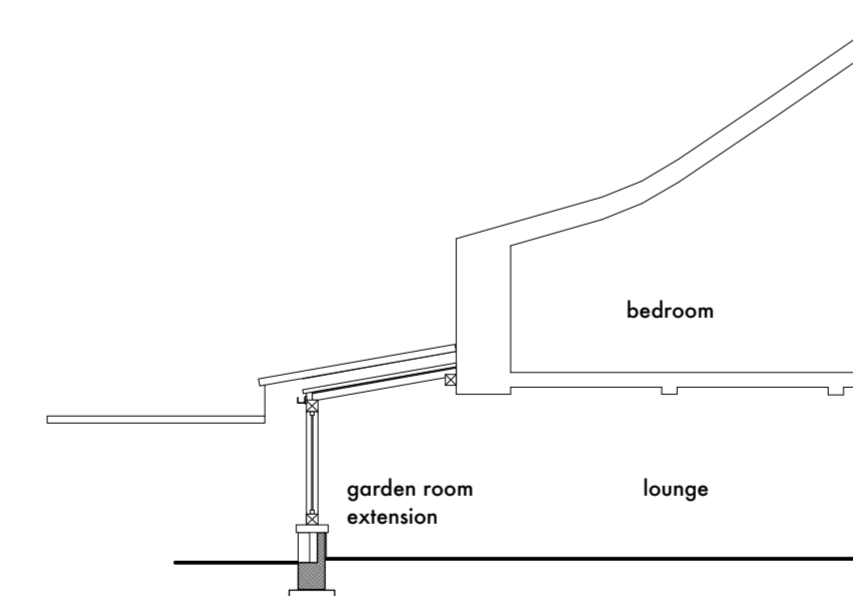

section 5 - garden room

A Garden room section added, porch omitted.
Feb 2016



elevation 4 - north elevation

stanton andrews
architects

44 york street
clitheroe
BB7 2DL

t 01200 444490
e mail@stantonandrews.co.uk
w stantonandrews.co.uk

Kemple Barn
Clitheroe

Proposed Elevations

drg.no. 1542/ PL02 rev. A

drawn. jb date. dec 15 scale. 1:100 @ A1
1:200 @ A3